




W.C G/058
Cubicle Setting Out
1:20@A1

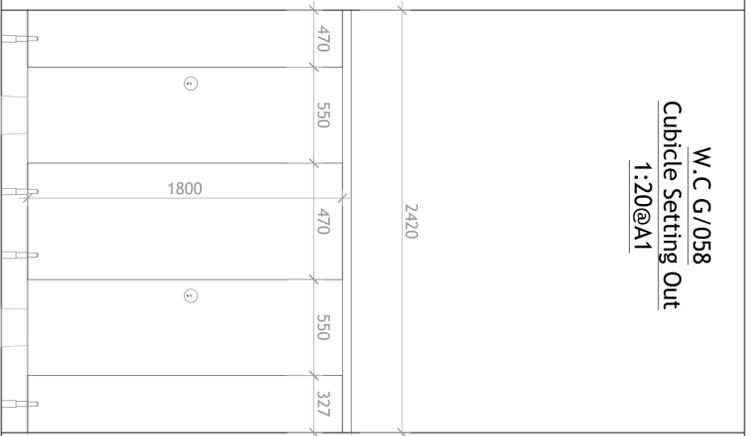


W.C G/058
Duct Setting Out
1:20@A1

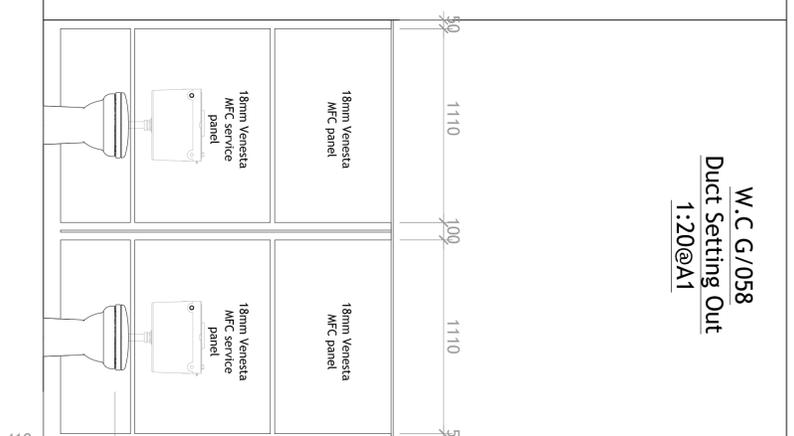


W.C G/058
Cubicle and Services Duct Section
1:20@A1

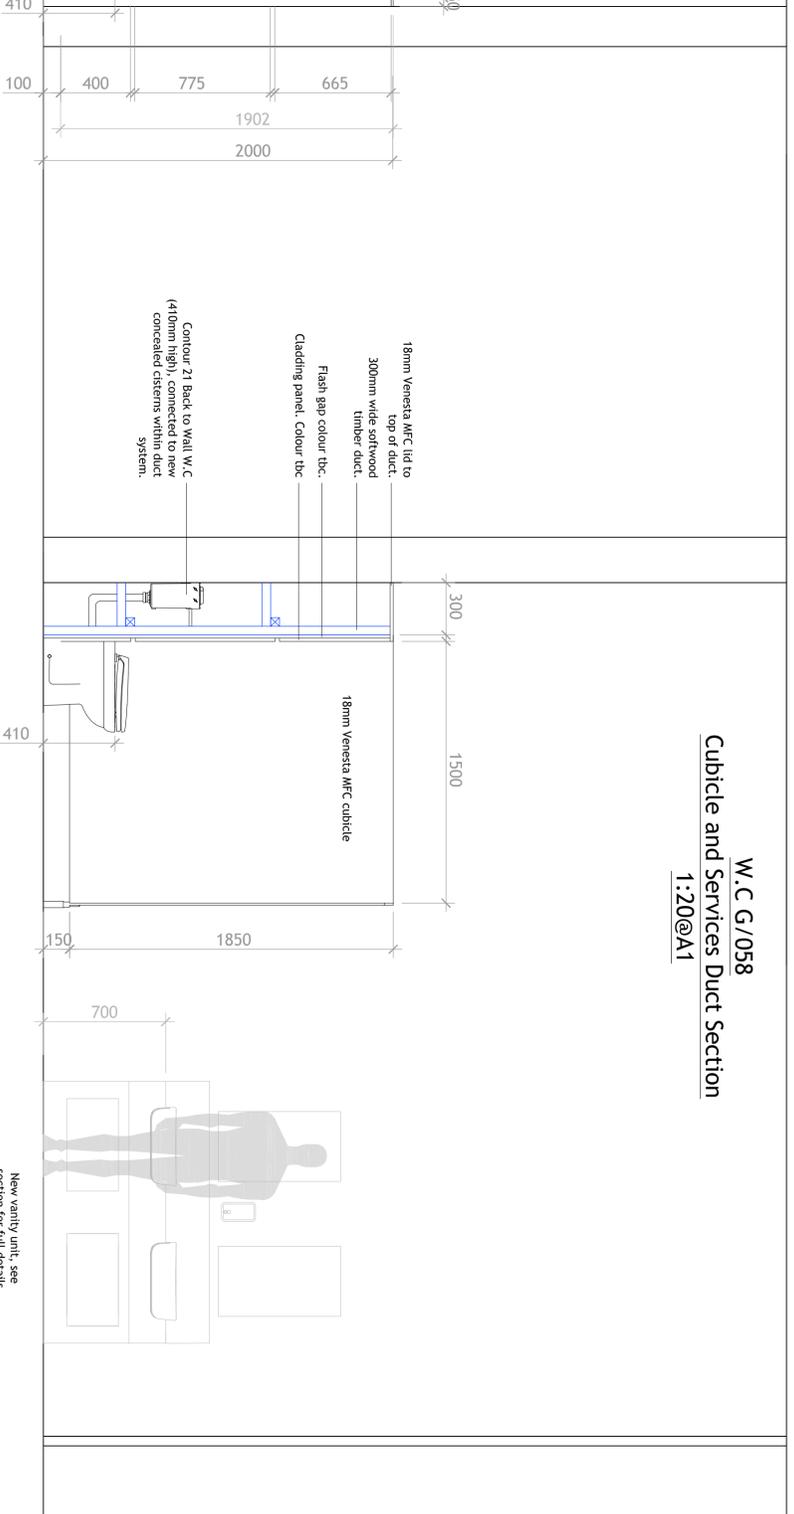

W.C G/058
Plan View
1:20@A1

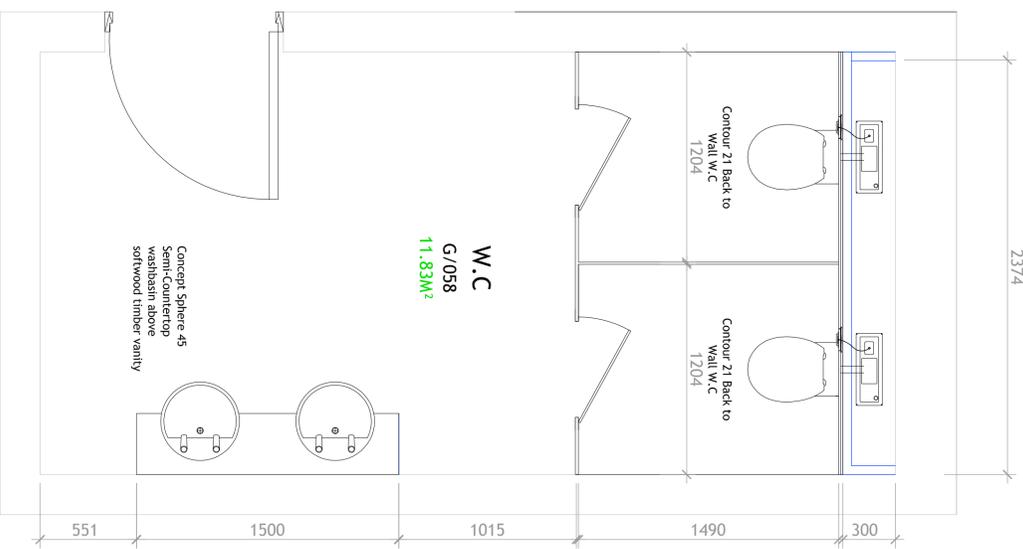

Standard Vanity Unit Details
1:20@A1

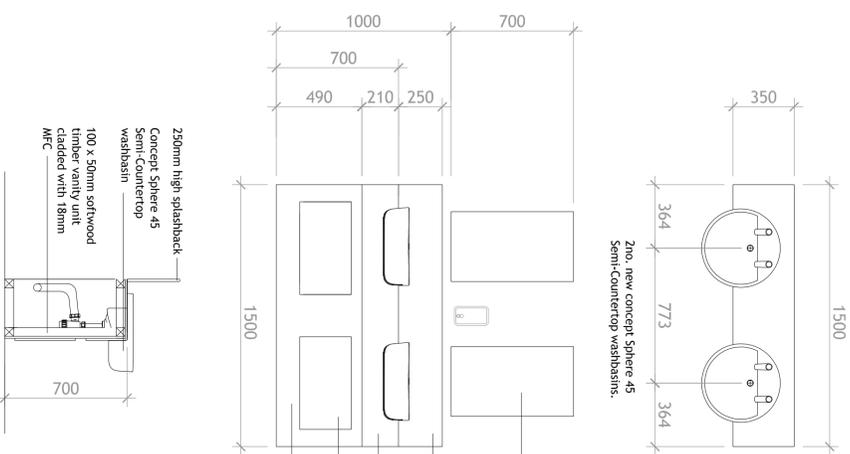

- 400 x 700mm mirror above Perspex splashback.
- 250mm Perspex splashback, colour to be confirmed.
- 210 x 1500mm MFC worktop, Finish to be confirmed.
- MFC access panel. Finish to be confirmed.
- MFC cladding to vanity unit. Finish to be confirmed.

- 18mm Venesta MFC lid to top of duct.
- 300mm wide softwood timber duct.
- Flash gap colour tbc.
- Cladding panel. Colour tbc.
- Contour 21 Back to Wall W.C (410mm high) concealed duct system.
- 18mm Venesta MFC cubicle

Linings/Sheeting/Dry Partitions
Panel Closures
Panel Closures

Manufacturer: Veneta O.E.A. 1800mm height
Panel/Door: 18mm MFC, full height door.
Material: 18mm MFC PVC edged
Accessories: 18mm MFC PVC edged
Edging: Door and plaster vertical edges related for a flush front to the range.
Ergo: 2000mm maximum above finished floor level.
Ergo: 2000mm maximum above finished floor level.
Colour/Finish: PVC
Accessories: 18mm stainless steel anti-collision hinges, cast back and casters.
150mm stainless steel pedestal foot. Anti-tamper frange to be incorporated.

Furniture/Equipment
Sanitary appliances and fittings
SANITARY FITTINGS SCHEDULE
All fittings to be white.
Manufacturer: Ideal Standard. Tel: 01482 344641
Accessories: 18mm stainless steel anti-collision hinges, cast back and casters.
150mm stainless steel pedestal foot. Anti-tamper frange to be incorporated.

M13 - 11 TOILET
Contour 21 Back to Wall W.C
Product Ref: 334701
Accessories: 344641
Contour 21 seat no cover in white.
M13 - 11 TOILET (GERM)
Concepta 2 Low Level Lower Churn
Material: Plastic
Product ref: 531712
M13 -50 HAND WASH BASIN
Concept Sphere 45cm semi countertop washbasin
Material - Veneza china to BS 3402
Product Ref: 8364(01)
Accessories: Concept washbasin pillar 185, 58700 Trip 1" plastic revealing bottle, 7mm seal, multi purpose outlet.

M13 - 41 TAPS
69925 Concept washbasin pillar taps
Material - Chrome plated brass
Flowrate: 3 Litres per minute @ 3 bar pressure.
M13 - 50 MIRROR
Manufacturer: Concept
Product reference: 6390(04)
Material: Tinted safety glass
Fitting: Screw fixed to wall with chrome covers.
M13 - 458 Soap Dispenser
Client to supply.
M13 - Toilet Roll Holder
Client to supply.
M13 - 472 Hand Dryer
Manufacturer: Lenz
Product name: 1.8kW Metal Energy Efficient Automatic Hand Dryer.
Finish: White
Weight: 3.1KG

REV	DESCRIPTION	DATE	DRAWN	CHECKED

Unit: 1512/D Springflck Commercial Centre, Bagley Lane, Farsley, Leeds LS28 5LY
Tel: 0113 236 1686 Fax: 0113 236 3715 Email: enquiries@davidyeadon.com

CLIENT
Bruncliffe Academy
ADDRESS
Bruncliffe Lane, Morley, Leeds, LS27 0LZ

DRAWN
CAB
DATE
May 2017

PROJECT
Temporary Accommodation at Bruncliffe
DRAWING
W.C G/058 Details

SCALE
1:20@A1
DRAWING NO.
DV/1431-1-07