


• This drawing must not be scaled. All site dimensions must be physically checked on site prior to construction and fabrication.
• This drawing must not be reproduced without full written consent of One Creative environments.

KEY:

- Site Boundary
- Tree planting
20-25cm girth
Ref: Q31/506
- Tree planting
18-20cm girth
Ref: Q31/506
- Tree planting - Multi stem
18-20cm girth
Ref: Q31/506
- Tree Planting
6-8cm girth
Ref: Q31/506
- Native Shrub planting
Ref: Q31/410
- Hedge Planting
Ref: Q31/470
- Bulb planting
Ref: Q31/445
- Grassland Improvements
Ref: Q30/310
- Wild Flower Meadow Seeding
Ref: Q30/312

This drawing is to be read in conjunction with the following information:

- P1144-ONE-ZZ-XX-DR-L-2000 Phase 1 Landscape Masterplan
- P1144-ONE-ZZ-XX-SP-L-0001 Landscape Specification

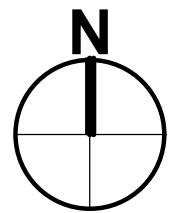

(P03)	Built and hedging species updated	19/12/22	DM
(P02)	10m. Tilia added	06/12/22	DM
(P01)	First Issue	02/12/22	DM

REV	DESCRIPTION	DATE	BY
-----	-------------	------	----

DESIGNER



Worcester 01905 362 300	Birmingham 0121 312 3876 oneitd.com	London 0208 059 6526
----------------------------	---	-------------------------

CLIENT

ECKINGTON PARISH COUNCIL

PROJECT NUMBER

P1144

PROJECT TITLE

ECKINGTON COMMUNITY FIELDS

DRAWN BY: DM	POSITION: LA	DATE: 24/11/2022
-----------------	-----------------	---------------------

UNCHECKED - NOT FOR ISSUE

NOT APPROVED - DO NOT USE

DRAWING TITLE

PHASE ONE PLANTING PLAN

DRAWING STATUS
S2 - Issued for information

SCALE
1:500


DRAWING SIZE
A1

DRAWING NUMBER

P1144-ONE-ZZ-XX-DR-L-2002 (P03)

REVISION

© Copyright of ONE Creative environments. No reproduction without written consent from ONE Creative environments.

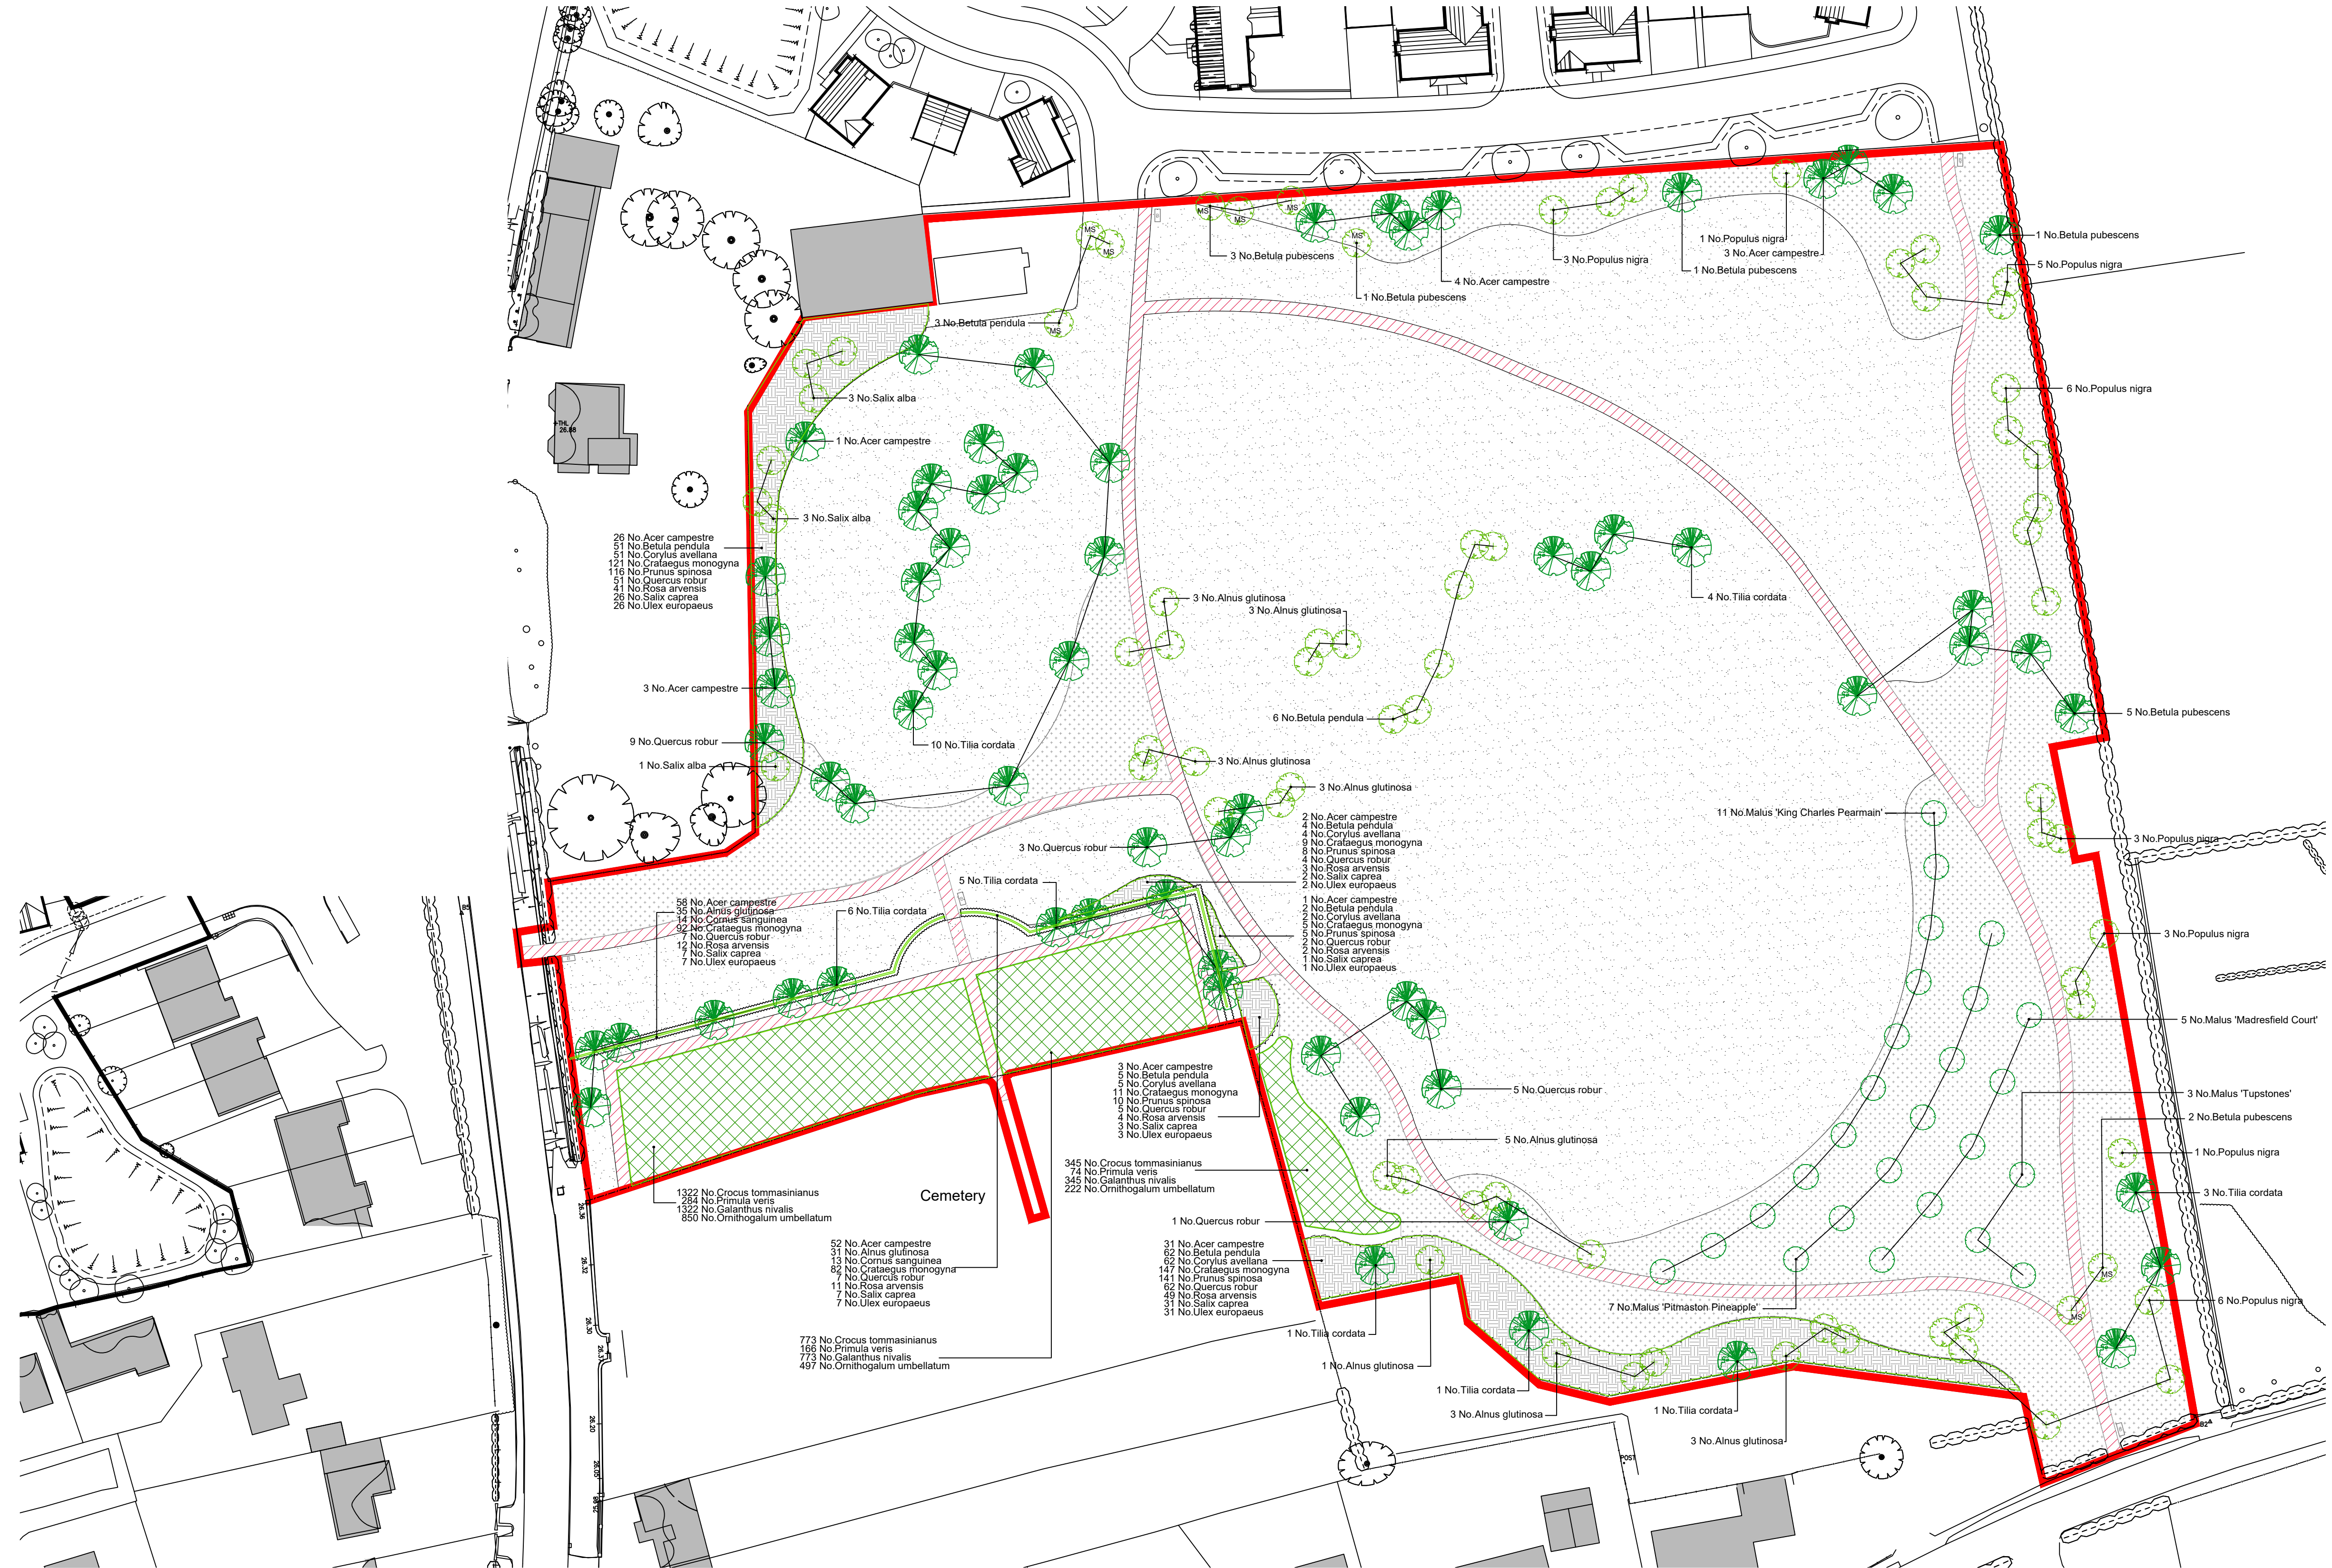

Eckington Community Fields

Trees

Number	Species	Girth	Height	Specification	Density
11 -	Acer campestre	20-25cm	4.0-5.0m	Semi-Mature :RB :Clear Stem min. 200	Counted
24 -	Alnus glutinosa	18-20cm	4.0-5.0m	Extra Heavy Standard :RB :Clear Stem min. 200	Counted
3 -	Betula pendula	4.0-5.0m		Multi-Stemmed :RB	Counted
6 -	Betula pendula	18-20cm	4.0-5.0m	Extra Heavy Standard :RB :Clear Stem min. 200	Counted
6 -	Betula pubescens	4.0-5.0m		Multi-Stemmed :RB	Counted
7 -	Betula pubescens	20-25cm	4.0-5.0m	Semi-Mature :RB :Clear Stem min. 200	Counted
11 -	Malus 'King Charles Pearmain'	6-8cm	1.2-1.5 m	BR	Counted
5 -	Malus 'Madresfield Court'	6-8cm	1.2-1.5 m	BR	Counted
7 -	Malus 'Pitmaston Pineapple'	6-8cm	1.2-1.5 m	BR	Counted
3 -	Malus 'Tupstones'	6-8cm	1.2-1.5 m	BR	Counted
28 -	Populus nigra	18-20cm	4.0-5.0m	Clear Stem min. 200 :RB	Counted
18 -	Quercus robur	20-25cm	4.0-5.0m	Clear Stem min. 200 :RB	Counted
7 -	Salix alba	18-20cm	4.0-5.0m	Clear Stem min. 200 :RB	Counted
31 -	Tilia cordata	20-25cm	4.0-5.0m	Clear Stem min. 200 :RB	Counted

Hedge Number	Species	Specification	Density	Percentage
110 -	Acer campestre	1+1 :Transplant :BR 0.5Cr Double Staggered at 0.5m offset	25%	
66 -	Alnus glutinosa	1+1 :Transplant :BR 0.5Cr Double Staggered at 0.5m offset	15%	
27 -	Cornus sanguinea	1+2 :BR 0.5Cr Double Staggered at 0.5m offset	6%	
174 -	Crataegus monogyna	1+1 :Transplant :BR 0.5Cr Double Staggered at 0.5m offset	40%	
14 -	Quercus robur	1+1 :Transplant :BR 0.5Cr Double Staggered at 0.5m offset	3%	
23 -	Rosa arvensis	1+1 :BR 0.5Cr Double Staggered at 0.5m offset	5%	
14 -	Salix caprea	0+1 :Transplant :BR 0.5Cr Double Staggered at 0.5m offset	3%	
14 -	Ulex europaeus	C 0.5Cr Double Staggered at 0.5m offset	3%	
Total :442 -				

Native woodland Number	Species	Specification	Density	Percentage
63 -	Acer campestre	BR :Feather :Bushy	1/m²	5%
124 -	Betula pendula	BR :Feather	1/m²	10%
124 -	Corylus avellana	BR :Branched	1/m²	10%
293 -	Crataegus monogyna	BR :Bushy	1/m²	24%
280 -	Prunus spinosa	BR :Branched	1/m²	23%
124 -	Quercus robur	BR :Light Standard	1/m²	10%
99 -	Rosa arvensis	BR :Branched	1/m²	8%
63 -	Salix caprea	BR :Bushy	1/m²	5%
63 -	Ulex europaeus	C :Bushy	1/m²	5%
Total :1233 -				

Spring Wildflower mix Number	Species	Specification	Density	Percentage
2440 -	Crocus tommasinianus		5/m²	35%
2440 -	Galanthus nivalis	In the green	5/m²	35%
1569 -	Ornithogalum umbellatum		5/m²	22.5%
524 -	Primula veris		5/m²	7.5%
Total :6973 -				