


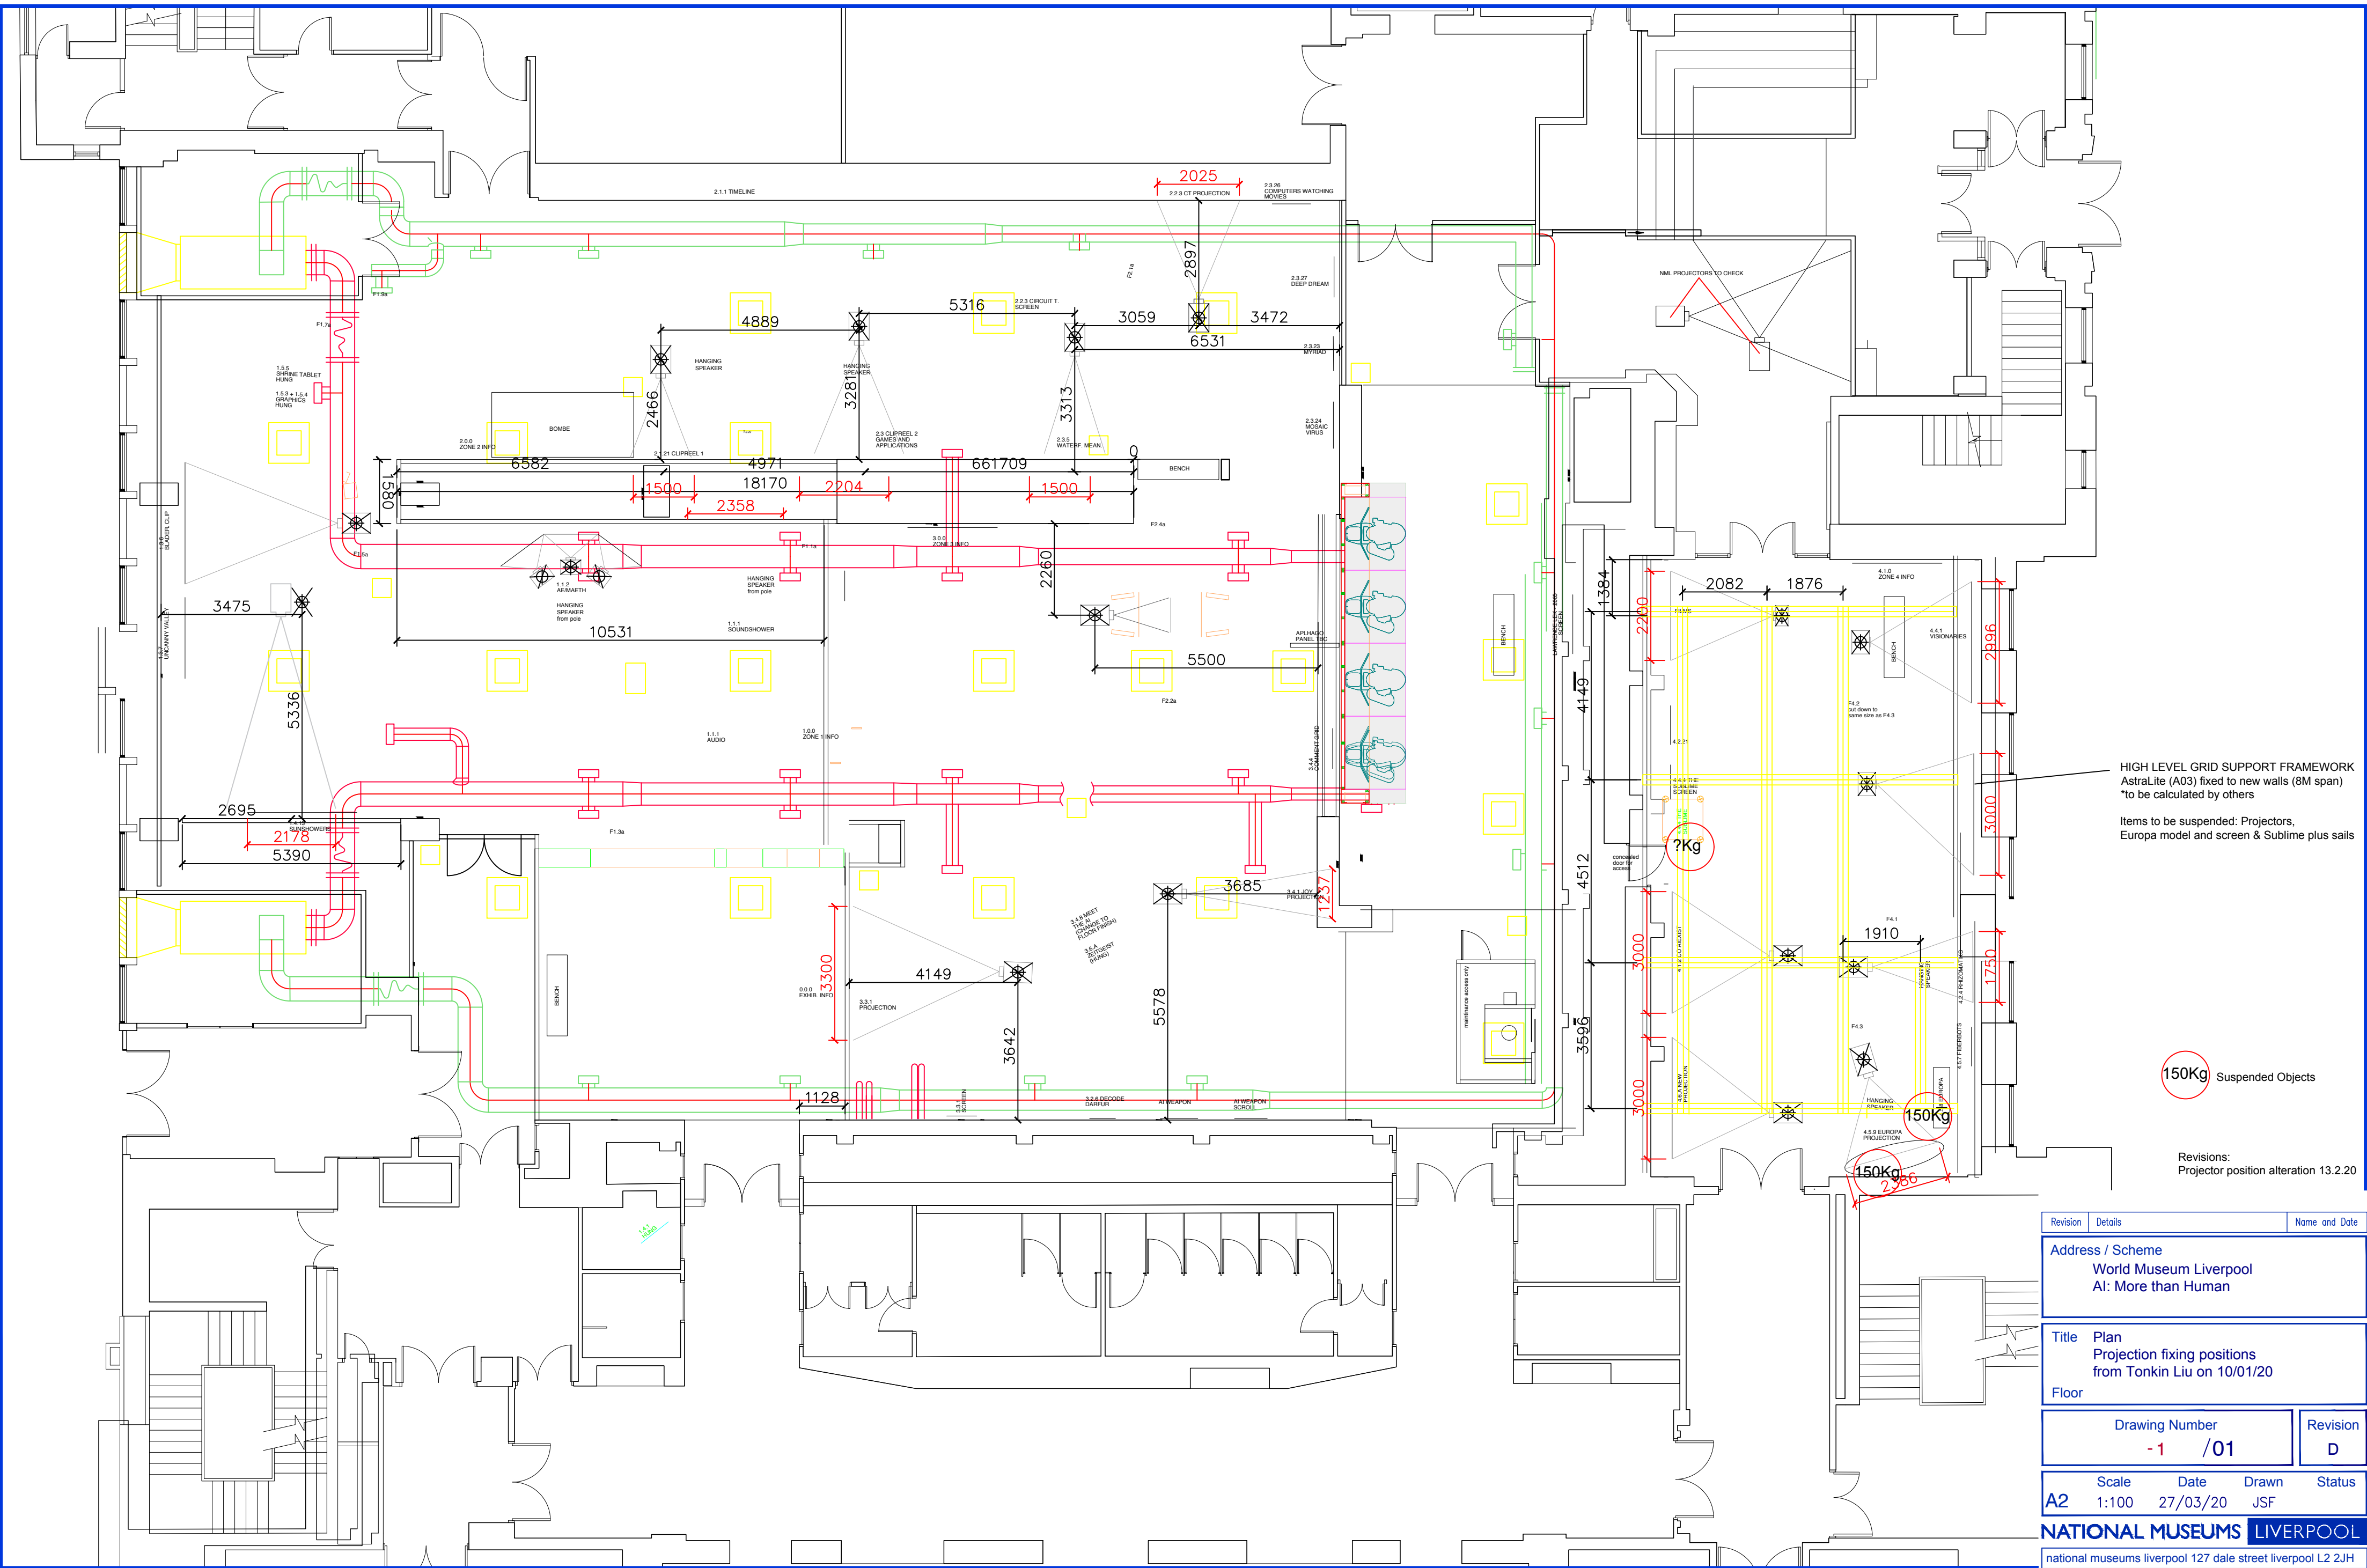

HIGH LEVEL GRID SUPPORT FRAMEWORK
AstraLite (A03) fixed to new walls (8M span)
*to be calculated by others

Items to be suspended: Projectors,
Europa model and screen & Sublime plus sails

150Kg Suspended Objects

Revisions:
Projector position alteration 13.2.20

Revision	Details	Name and Date
Address / Scheme World Museum Liverpool AI: More than Human		
Title Plan Projection fixing positions from Tonkin Liu on 10/01/20		
Floor		
Drawing Number -1 / 01		Revision D
A2	Scale 1:100	Date 27/03/20
	Drawn JSF	Status
NATIONAL MUSEUMS LIVERPOOL		
national museums liverpool 127 dale street liverpool L2 2JH		