



Perimeter Cabinetry Wall Fixing Detail

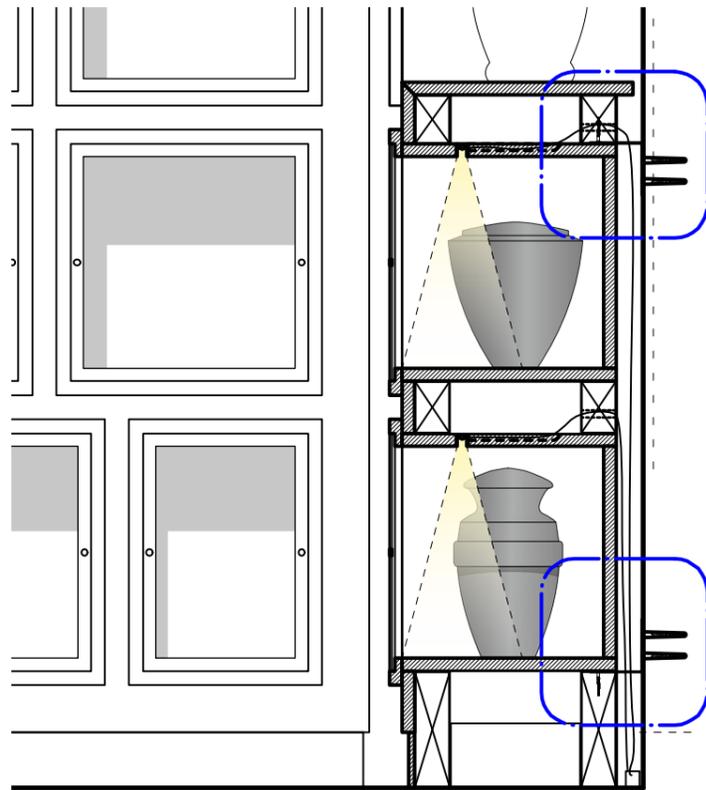

Head Fixing Detail 1:2 @ A3

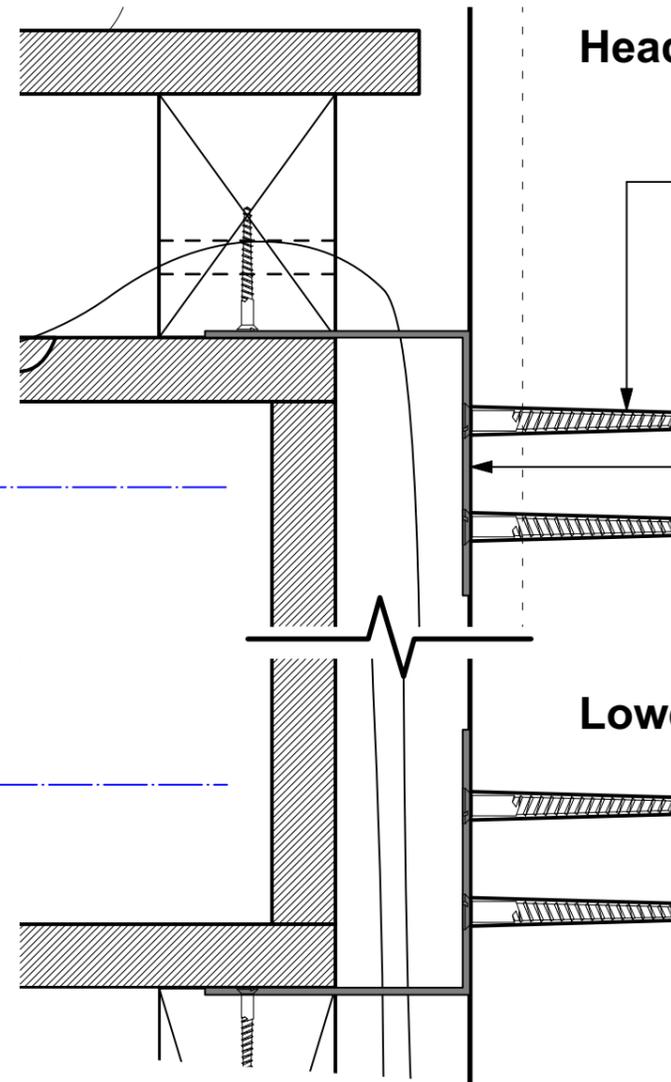


Plastic Rawlplug inserted into wall with bracket fixed using removable screws chosen to prevent expansion stress on substrate. This detail ensures joinery remains securely tied back to the wall.

Screwfix corner brace bracket 77x77mm [12488] installed at 400cts, rebated into timber SW frame

Lower Fixing Detail 1:2 @ A3


(Spec as above)

Distribution Cupboard Fixing Detail 1:2 @ A3

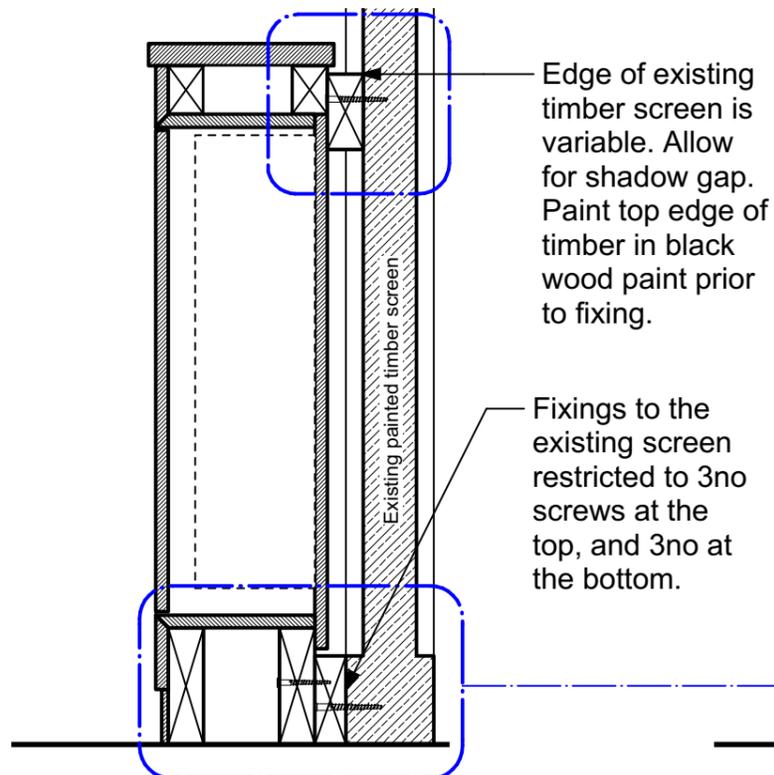

Edge of existing timber screen is variable. Allow for shadow gap. Paint top edge of timber in black wood paint prior to fixing.

Fixings to the existing screen restricted to 3no screws at the top, and 3no at the bottom.

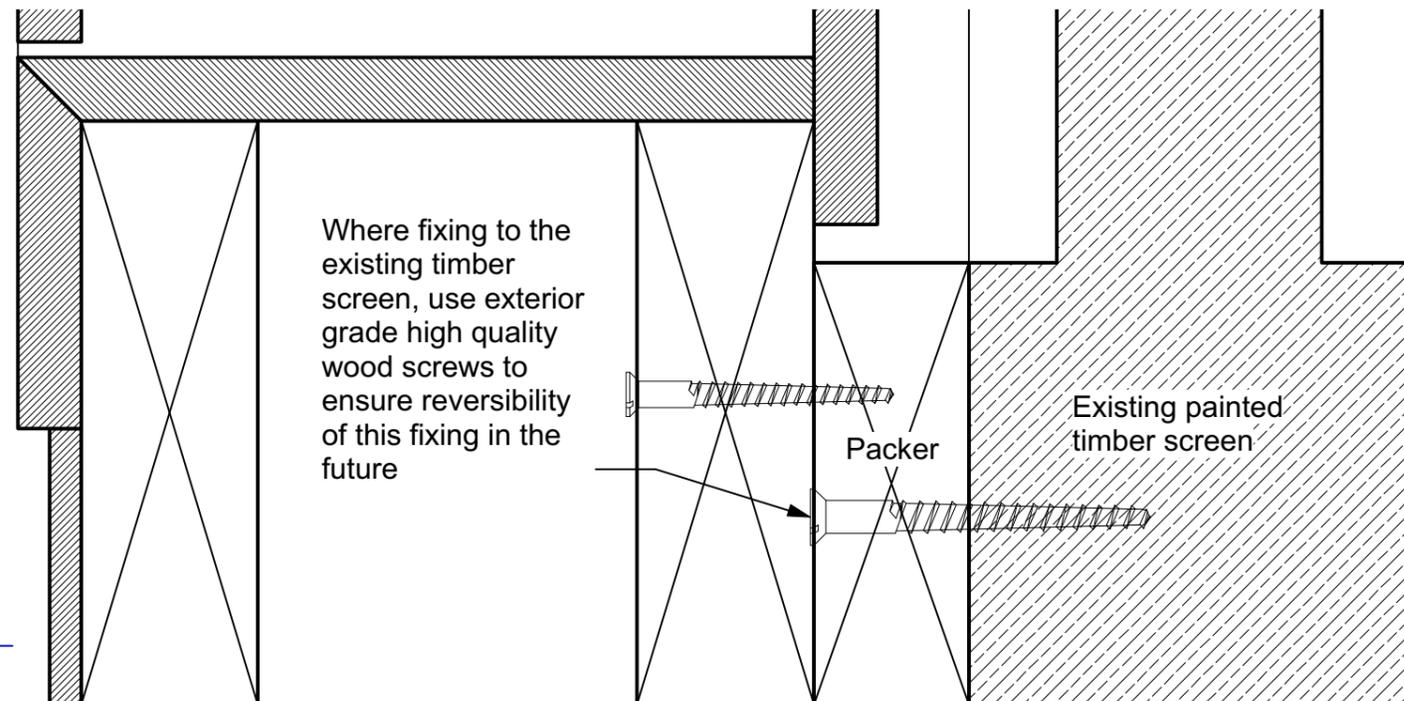

Where fixing to the existing timber screen, use exterior grade high quality wood screws to ensure reversibility of this fixing in the future

Packer

Existing painted timber screen

This drawing is the copyright of West Waddy ADP and may not be copied or reproduced without written permission. The Copyright Order 1990 provides for the Planning Authority to copy and distribute drawings for public inspection in relation to a Planning Application only if those copies are marked in the following manner:
 "This copy has been made with the authority of West Waddy ADP pursuant to Section 47 of the Copyright Designs and Patents Act 1988 and for the purposes only of public inspection. This copy must not be copied without the prior written permission of the Copyright owner."
 Do not scale from drawings unless for planning purposes only. Use figured dimensions at all other times. In case of doubt contact West Waddy ADP.
 Dimensions to be checked on site before work commences and any discrepancies reported to the Architect.
 The accuracy of this drawing may be reliant upon survey information provided by third parties. No liability will be accepted by WestWaddyADP for errors in or arising from such third party survey information.

TENDER				
Rev	Date	Revisions	Initials	Checked
A	20/06/19	Change floor fixing details to wall fixings	RS	

CHAPELS
FAIRMILE CEMETERY
HENLEY

CABINETRY DETAILS

The Malthouse
60 East St, Helen Street
Abingdon, Oxfordshire, OX14 5EB
Tel (01235) 523139
Fax (01235) 521662
e-mail: enquiries@westwaddy-adp.co.uk

westwaddy ADP

Date FEB 2019
Scale 1:2@A3
Drawn MHi Checked RS

Job	Dwg No.	Rev.
685	C14	A