




Elevation A

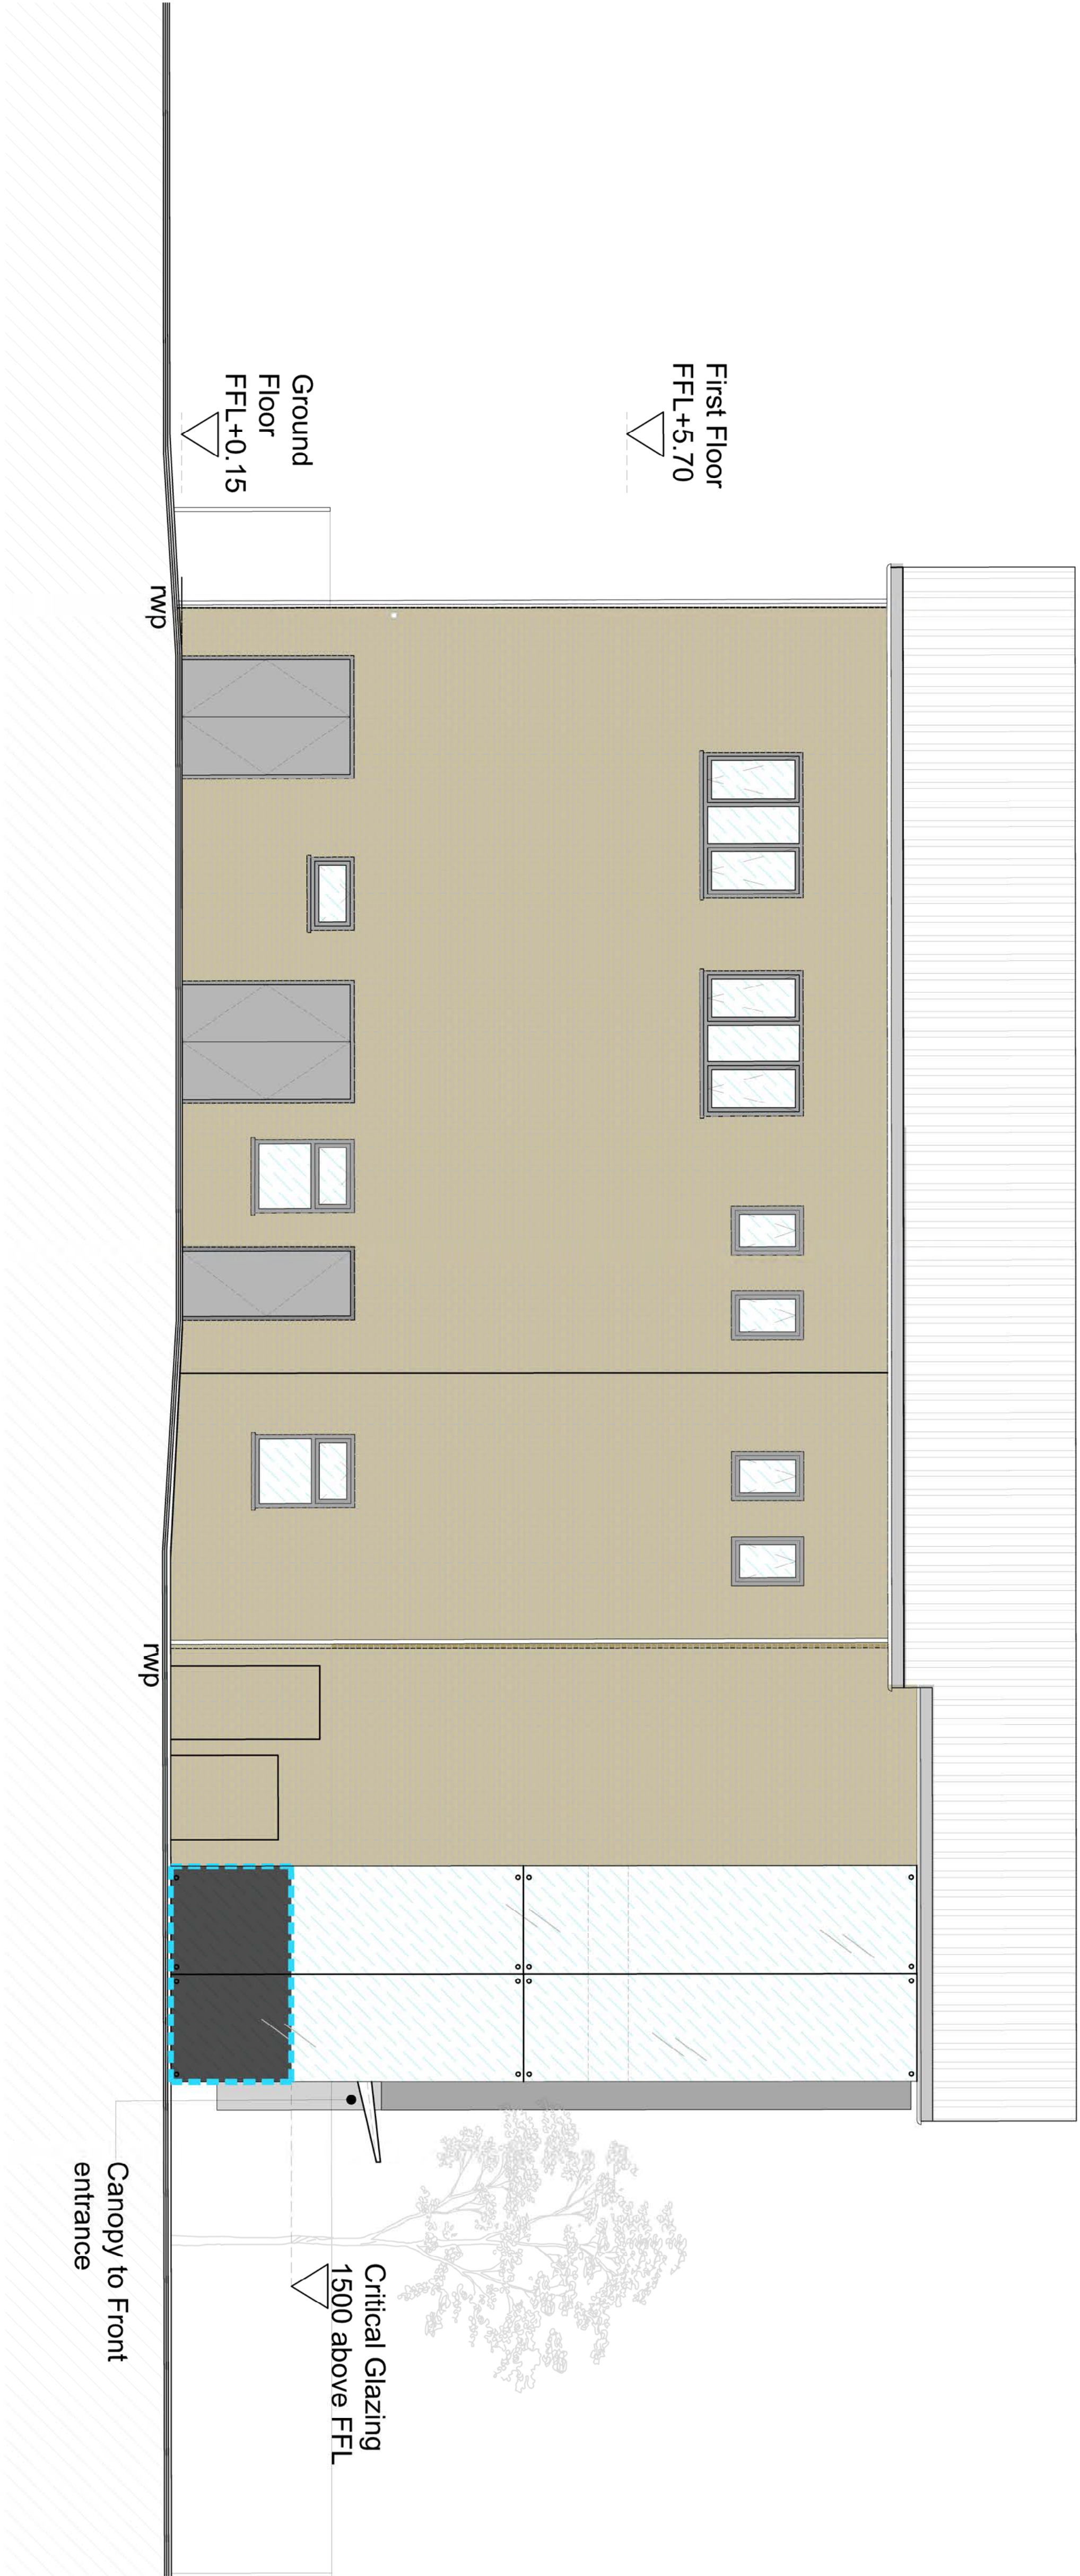

Elevation B

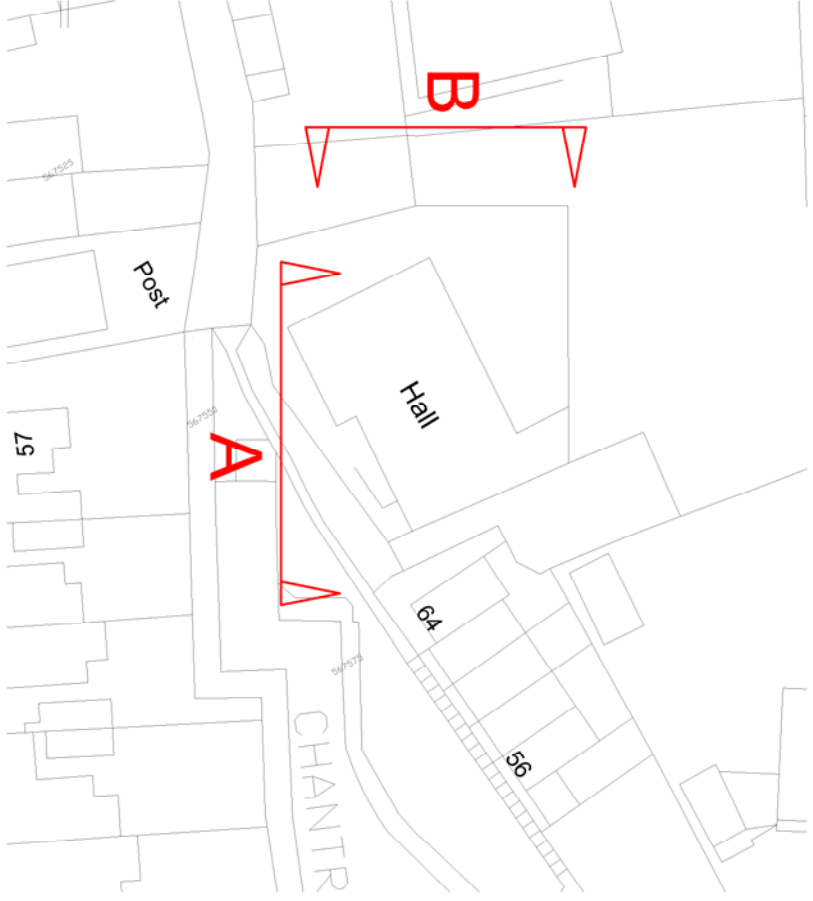


Project Information		Project Details	
Project Name	Ingleton Wood	Project No.	0200000000
Client	Chantry Community Centre	Design Stage	02
Location	Chantry Community Centre, Billeteray, Essex, CM11 2BB	Design Stage	02
Project Manager	Billeteray Town Council	Design Stage	02
Project Manager	CHNTRV - IW - XX - ZZ - DR - A - 2512	Design Stage	02
Project Manager	CHNTRV - IW - XX - ZZ - DR - A - 2512	Design Stage	02
Project Manager	CHNTRV - IW - XX - ZZ - DR - A - 2512	Design Stage	02

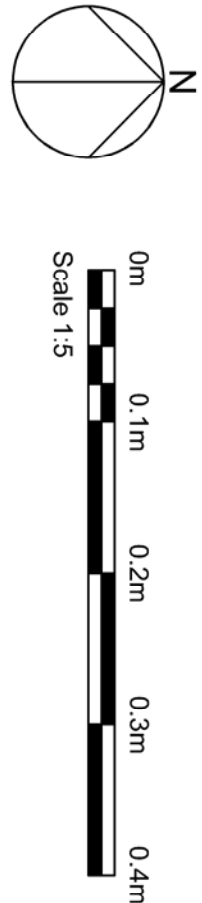

Ingleton Wood LLP shall have no liability to the Employer arising out of any unauthorised modification or amendment to, or any transmission, copy or use of the main part, or any component, work contained therein, by any person, whether or not such person is acting in good faith and without negligence. All dimensions are to be checked and verified on-site by the Main Contractor prior to commencement; any discrepancies are to be reported to the Contract Administrator. This drawing is to be read in conjunction with all other relevant documents and specifications. © Ingleton Wood LLP


STRUCTURAL CEILING

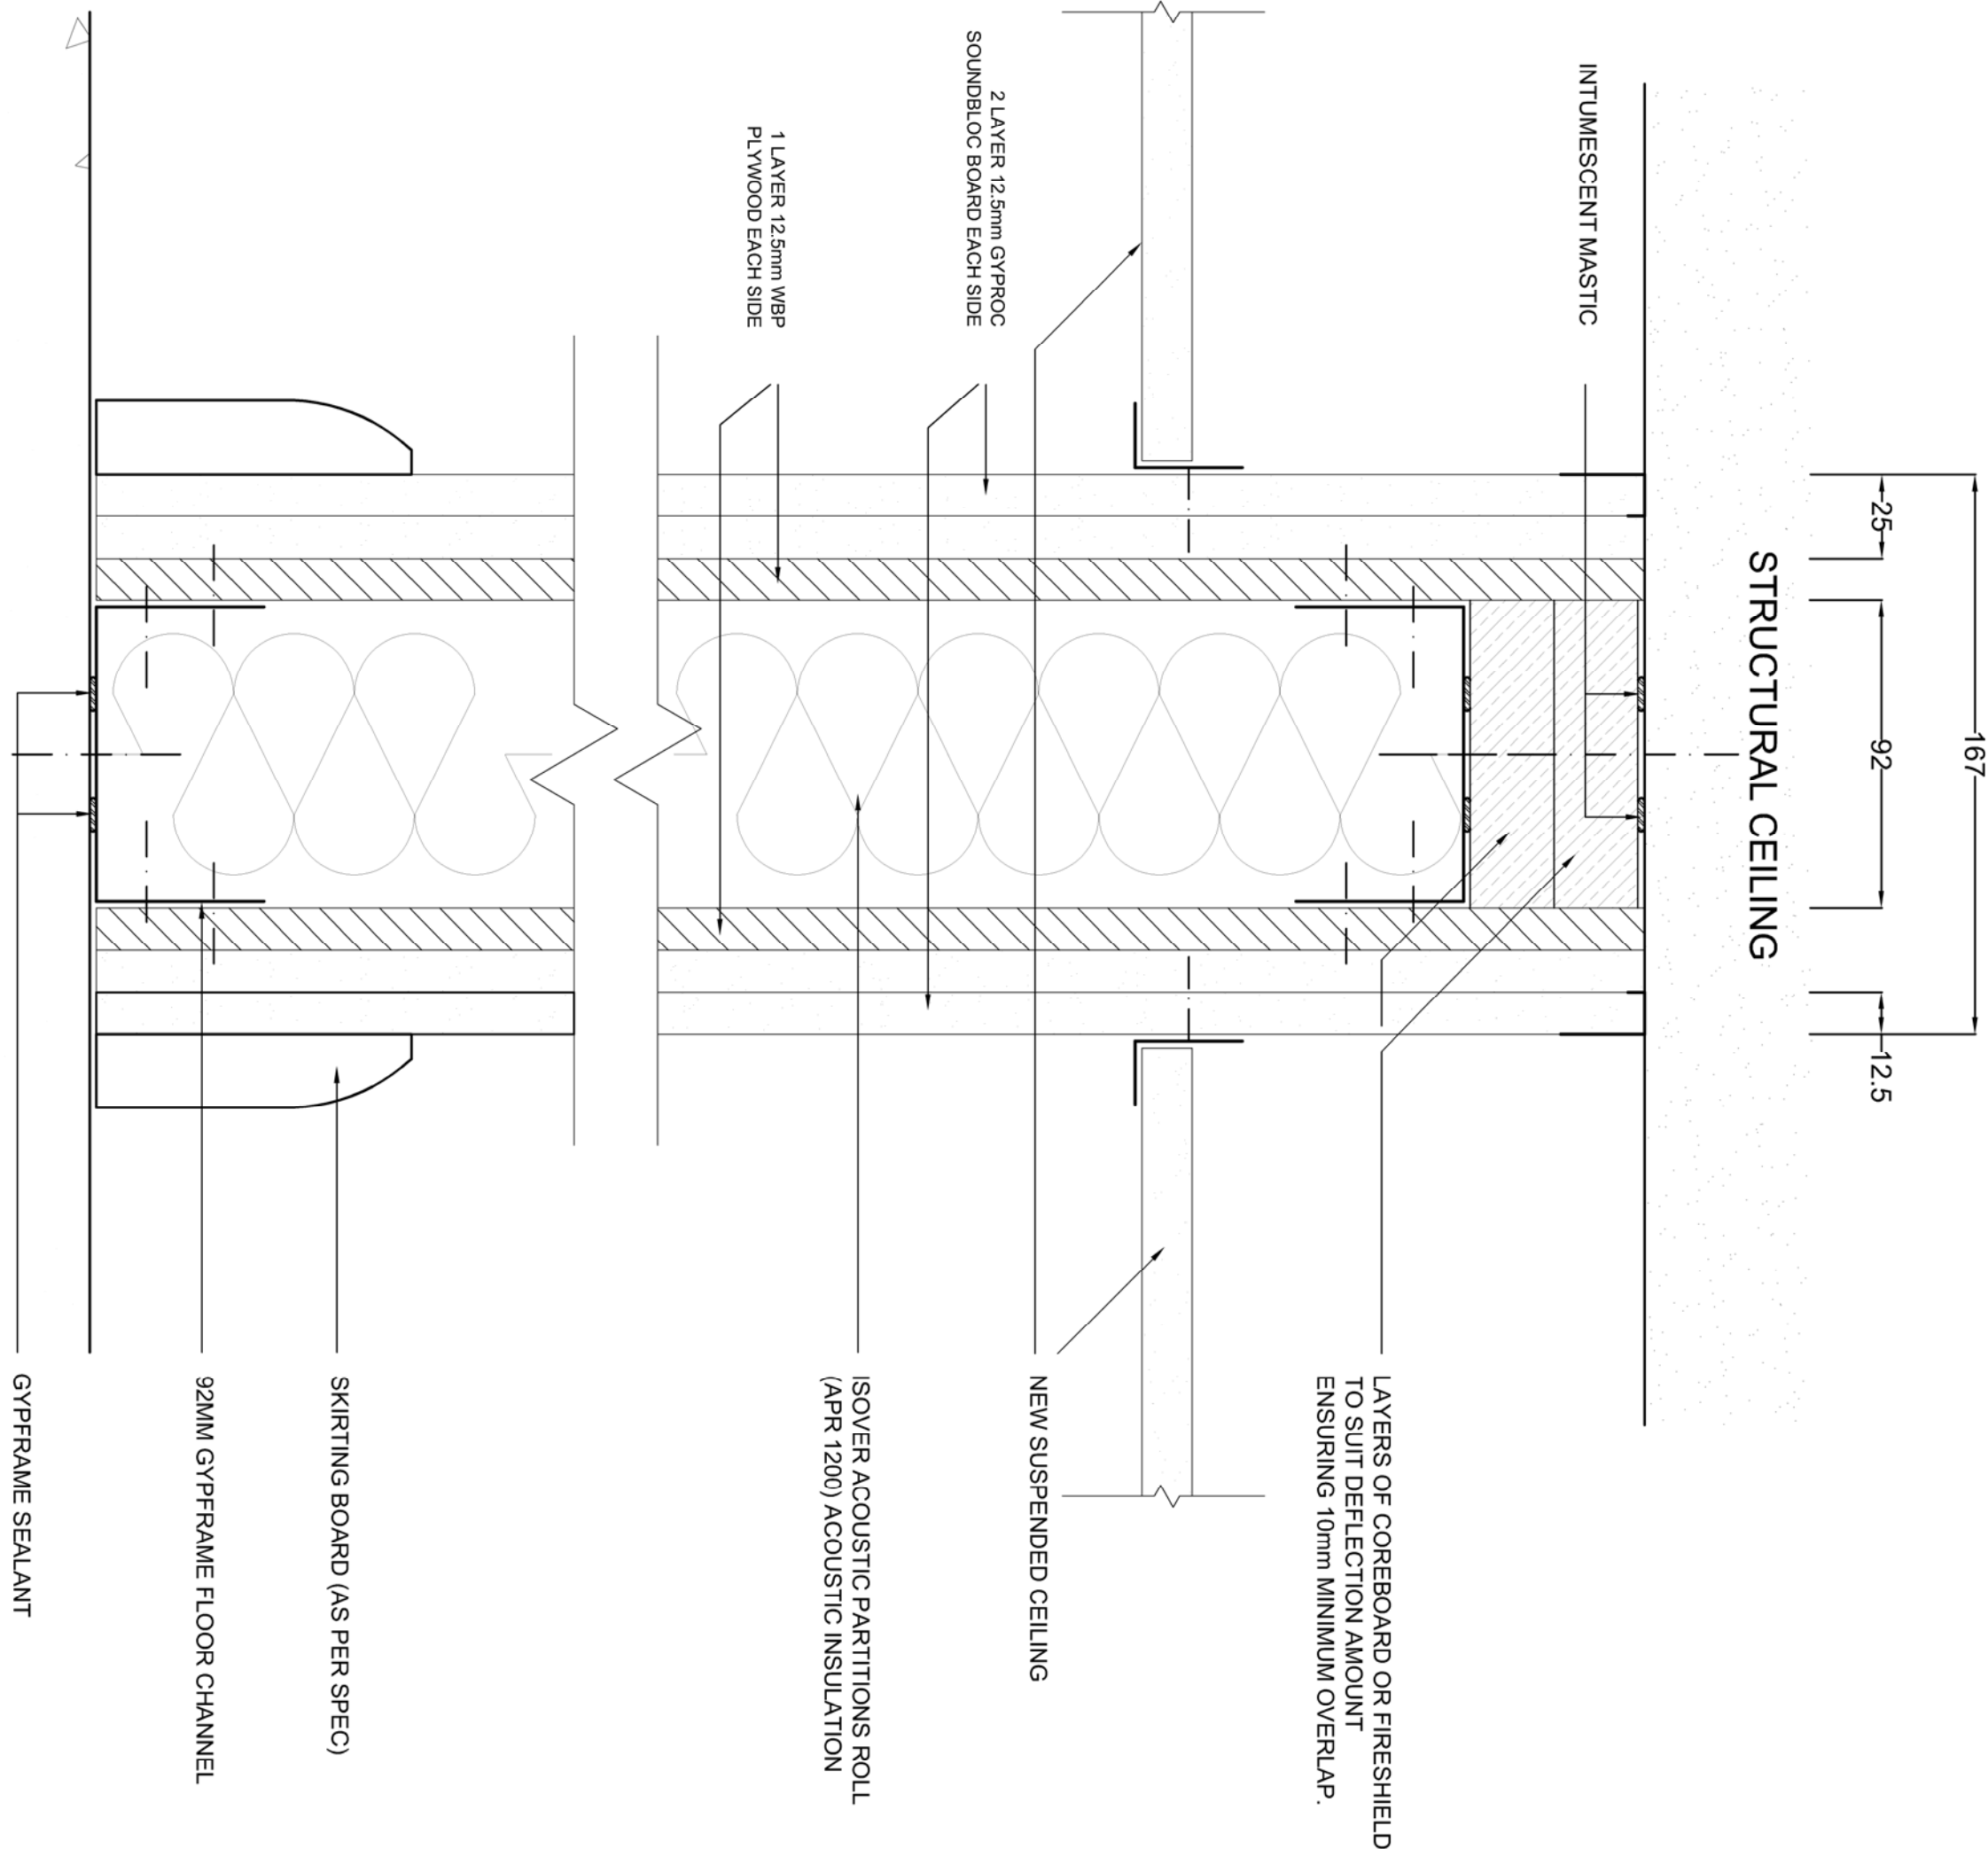

PROPOSED STRUCTURAL FLOOR CONSTRUCTION

1) PROPOSED PARTITION DETAILS (60 MINS F.R) SCALE 1:2

3) PROPOSED EXTERNAL WALL CONSTRUCTION SCALE 1:5

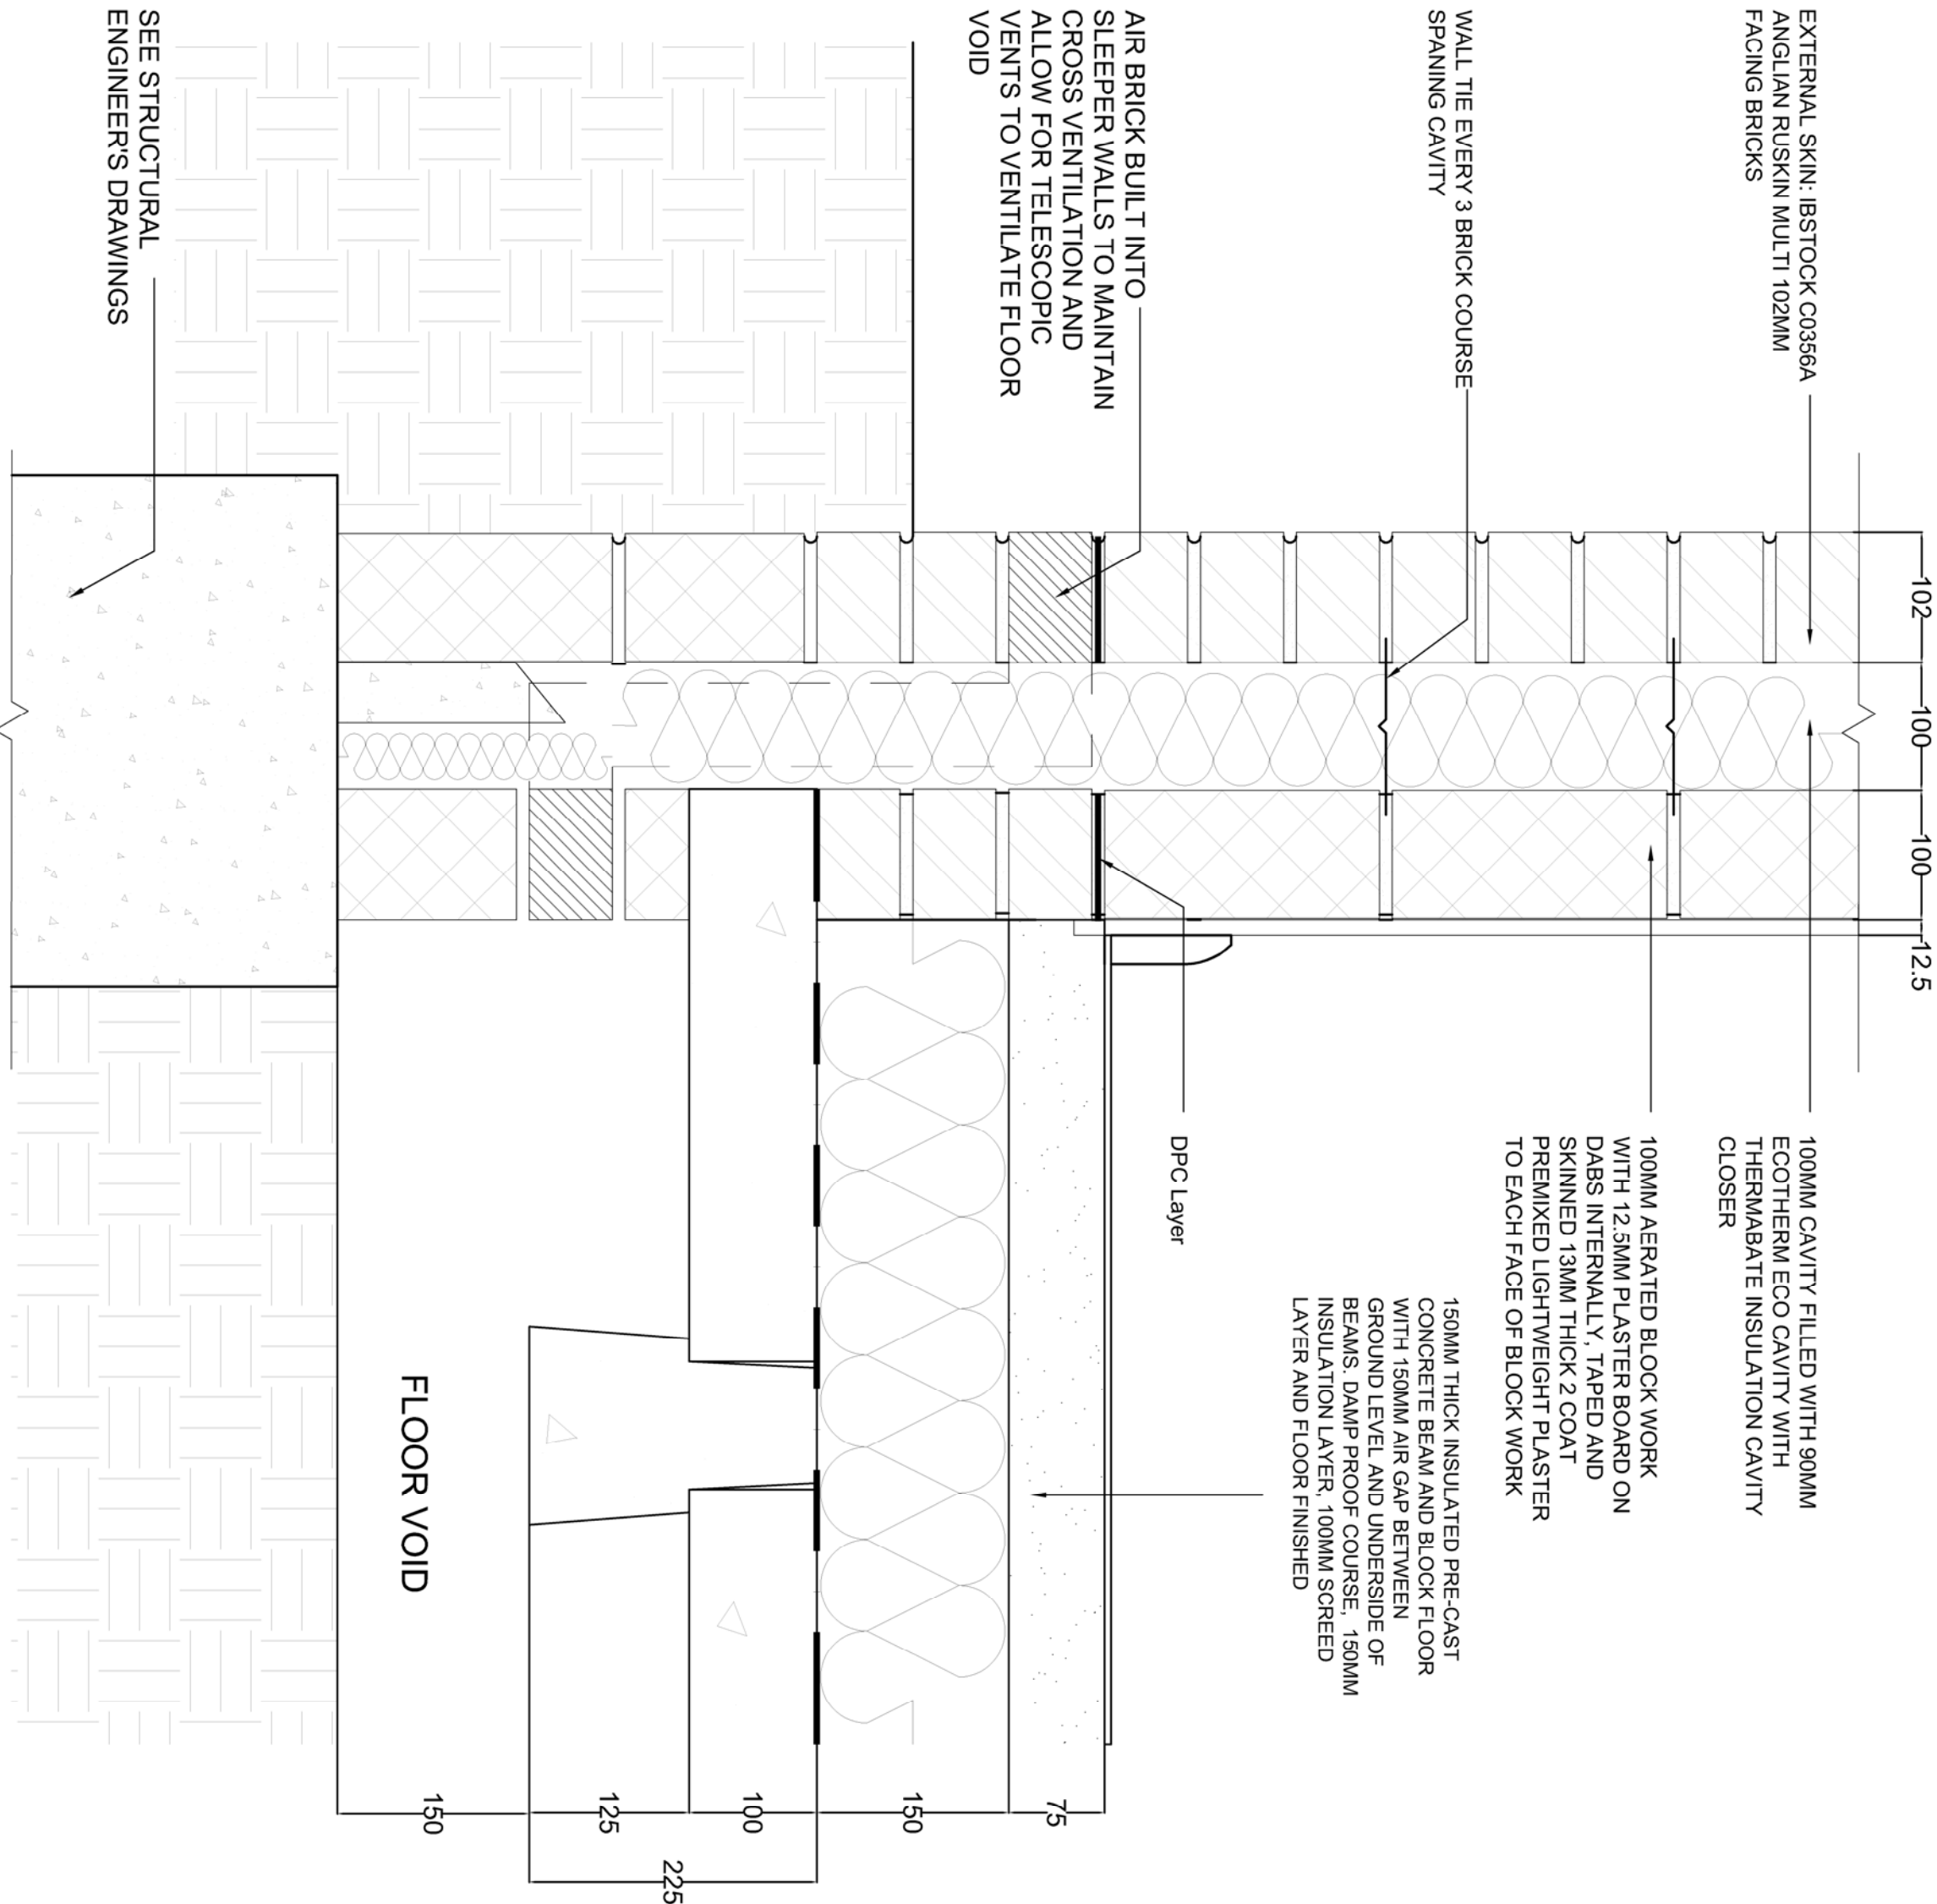



Project			
Chantry Community Centre			
Chantry Way			
Billericay, Essex			
CM11 2BB			
Client			
Billericay Town Council			
Title:			
Proposed External Wall and Internal Partition Detail Sheet			
Drawing Number:			
CHNTRY - IW - XX - ZZ - DR - A - 2700			
Status:	Purpose of Issue:	Revision:	
D2	Tender	P1	

P1 - Tender Issue		18/02/11 AS CK	
Drawn By:	Scale @ A1:	Checked By:	Drawn By:
80092	As Indicated	SC	SC


Ingleton Wood

Project and Construction Consultants
Billing Office: Billericay
T: 01277 631850
www.inglettonwood.co.uk


Vision, form and function

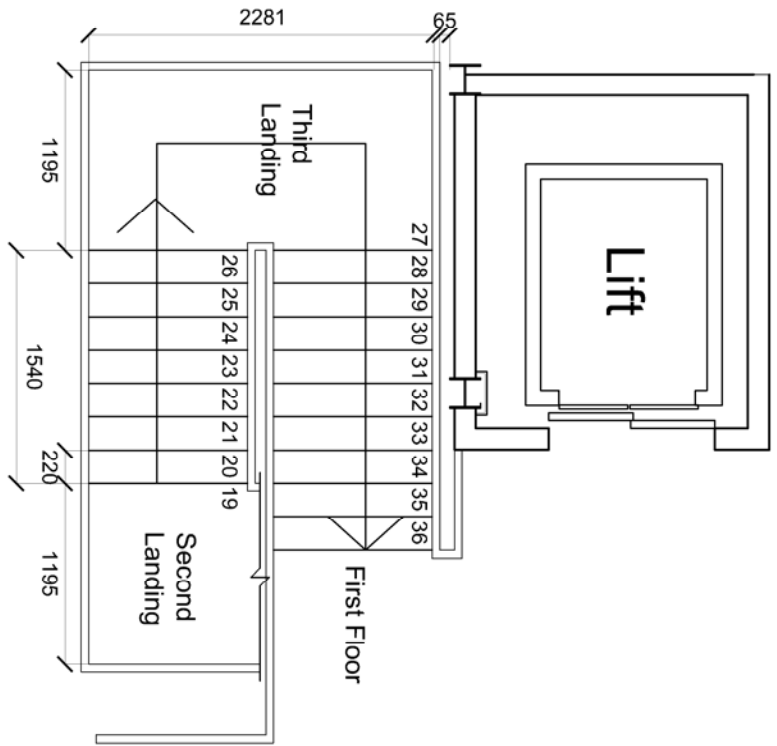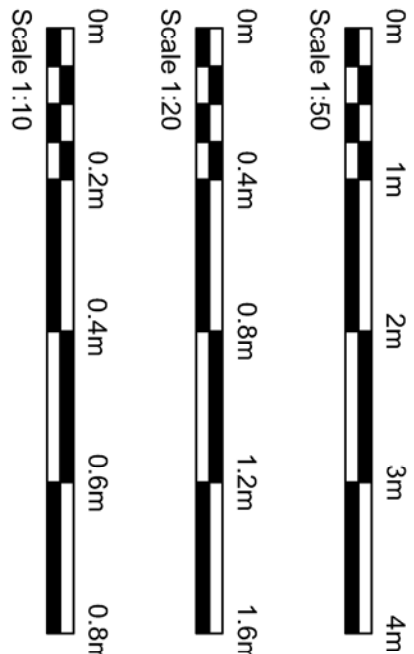


Second Landing to First Floor
Scale: 1:50

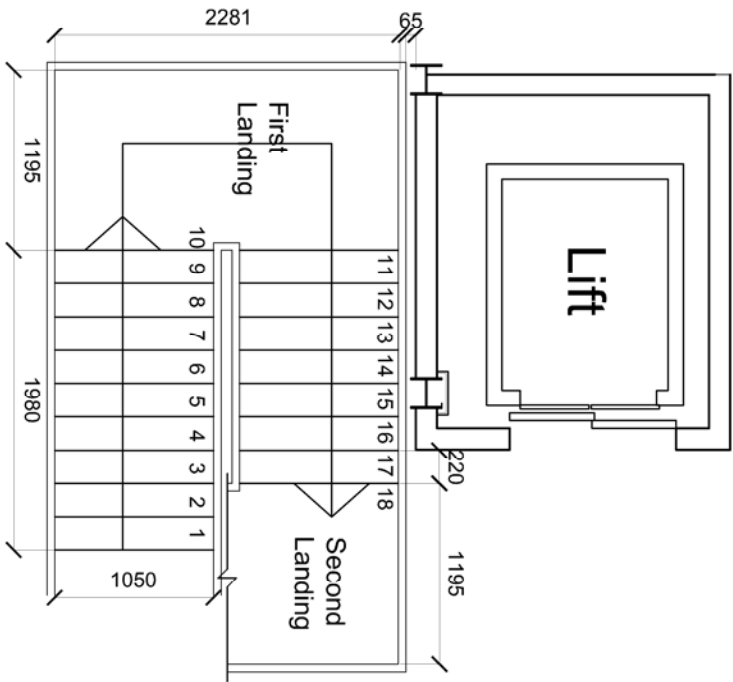


Ground Floor to Second Landing
Scale: 1:50

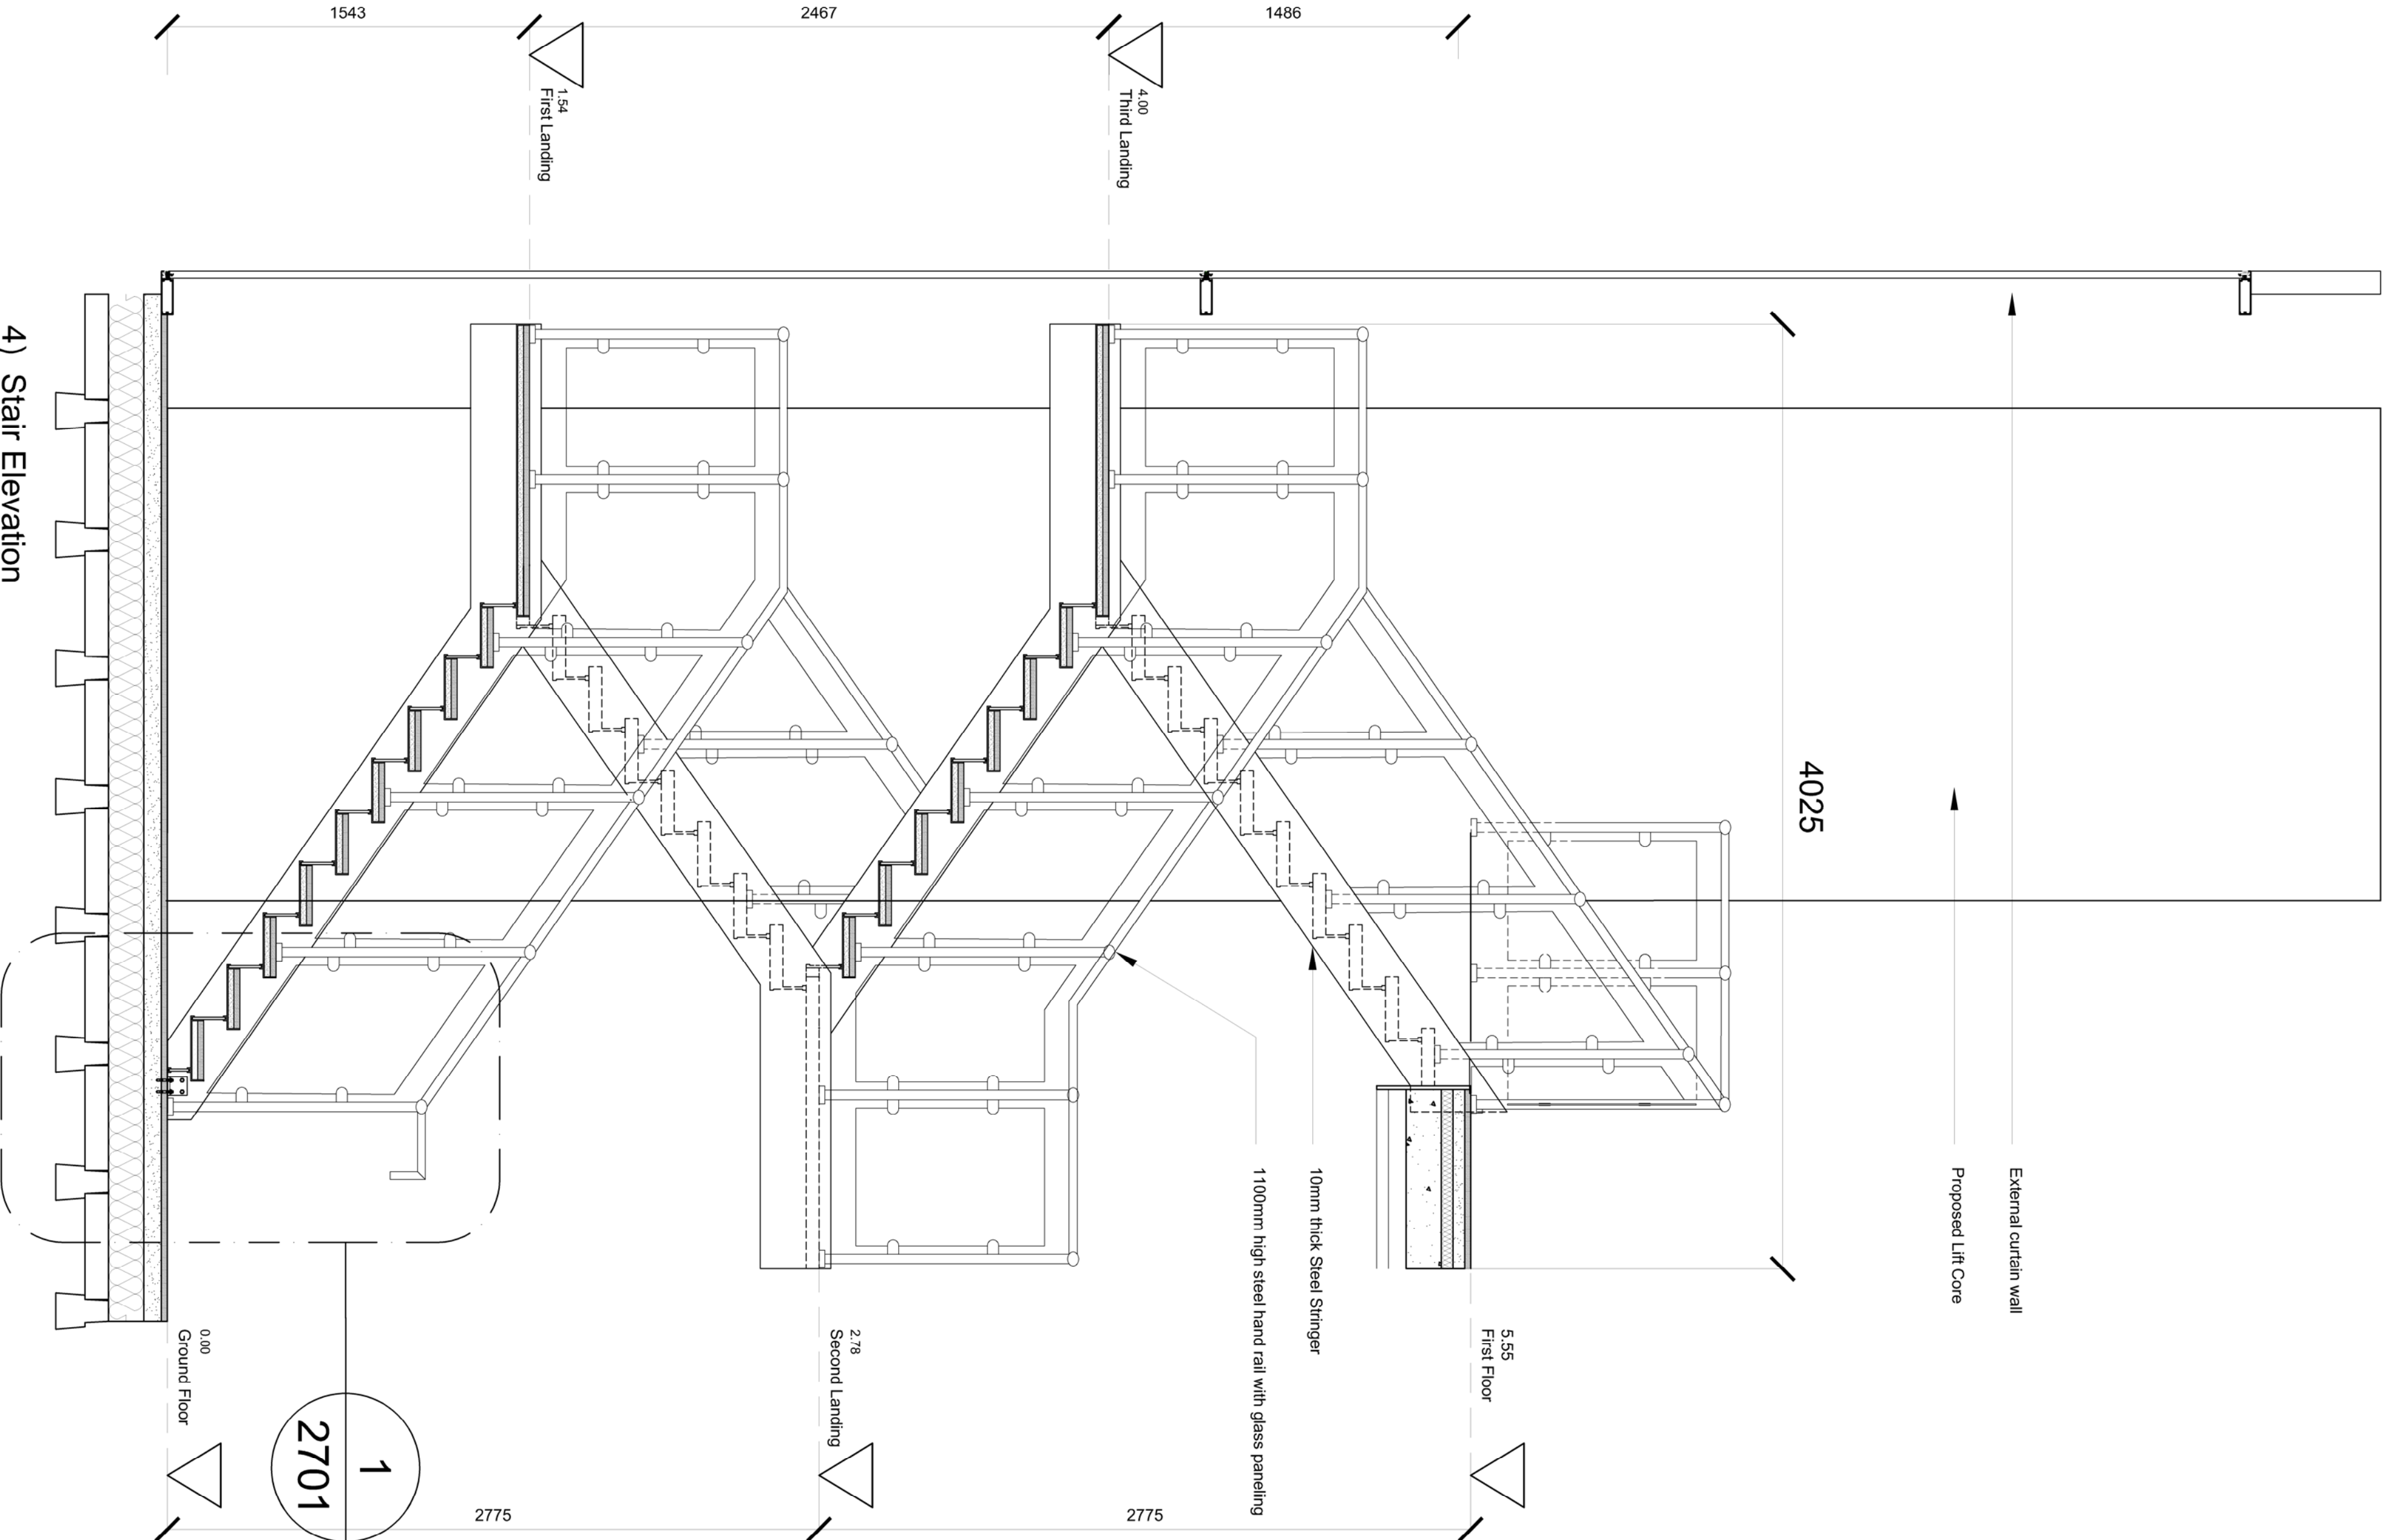

4) Stair Elevation
Scale: 1:20

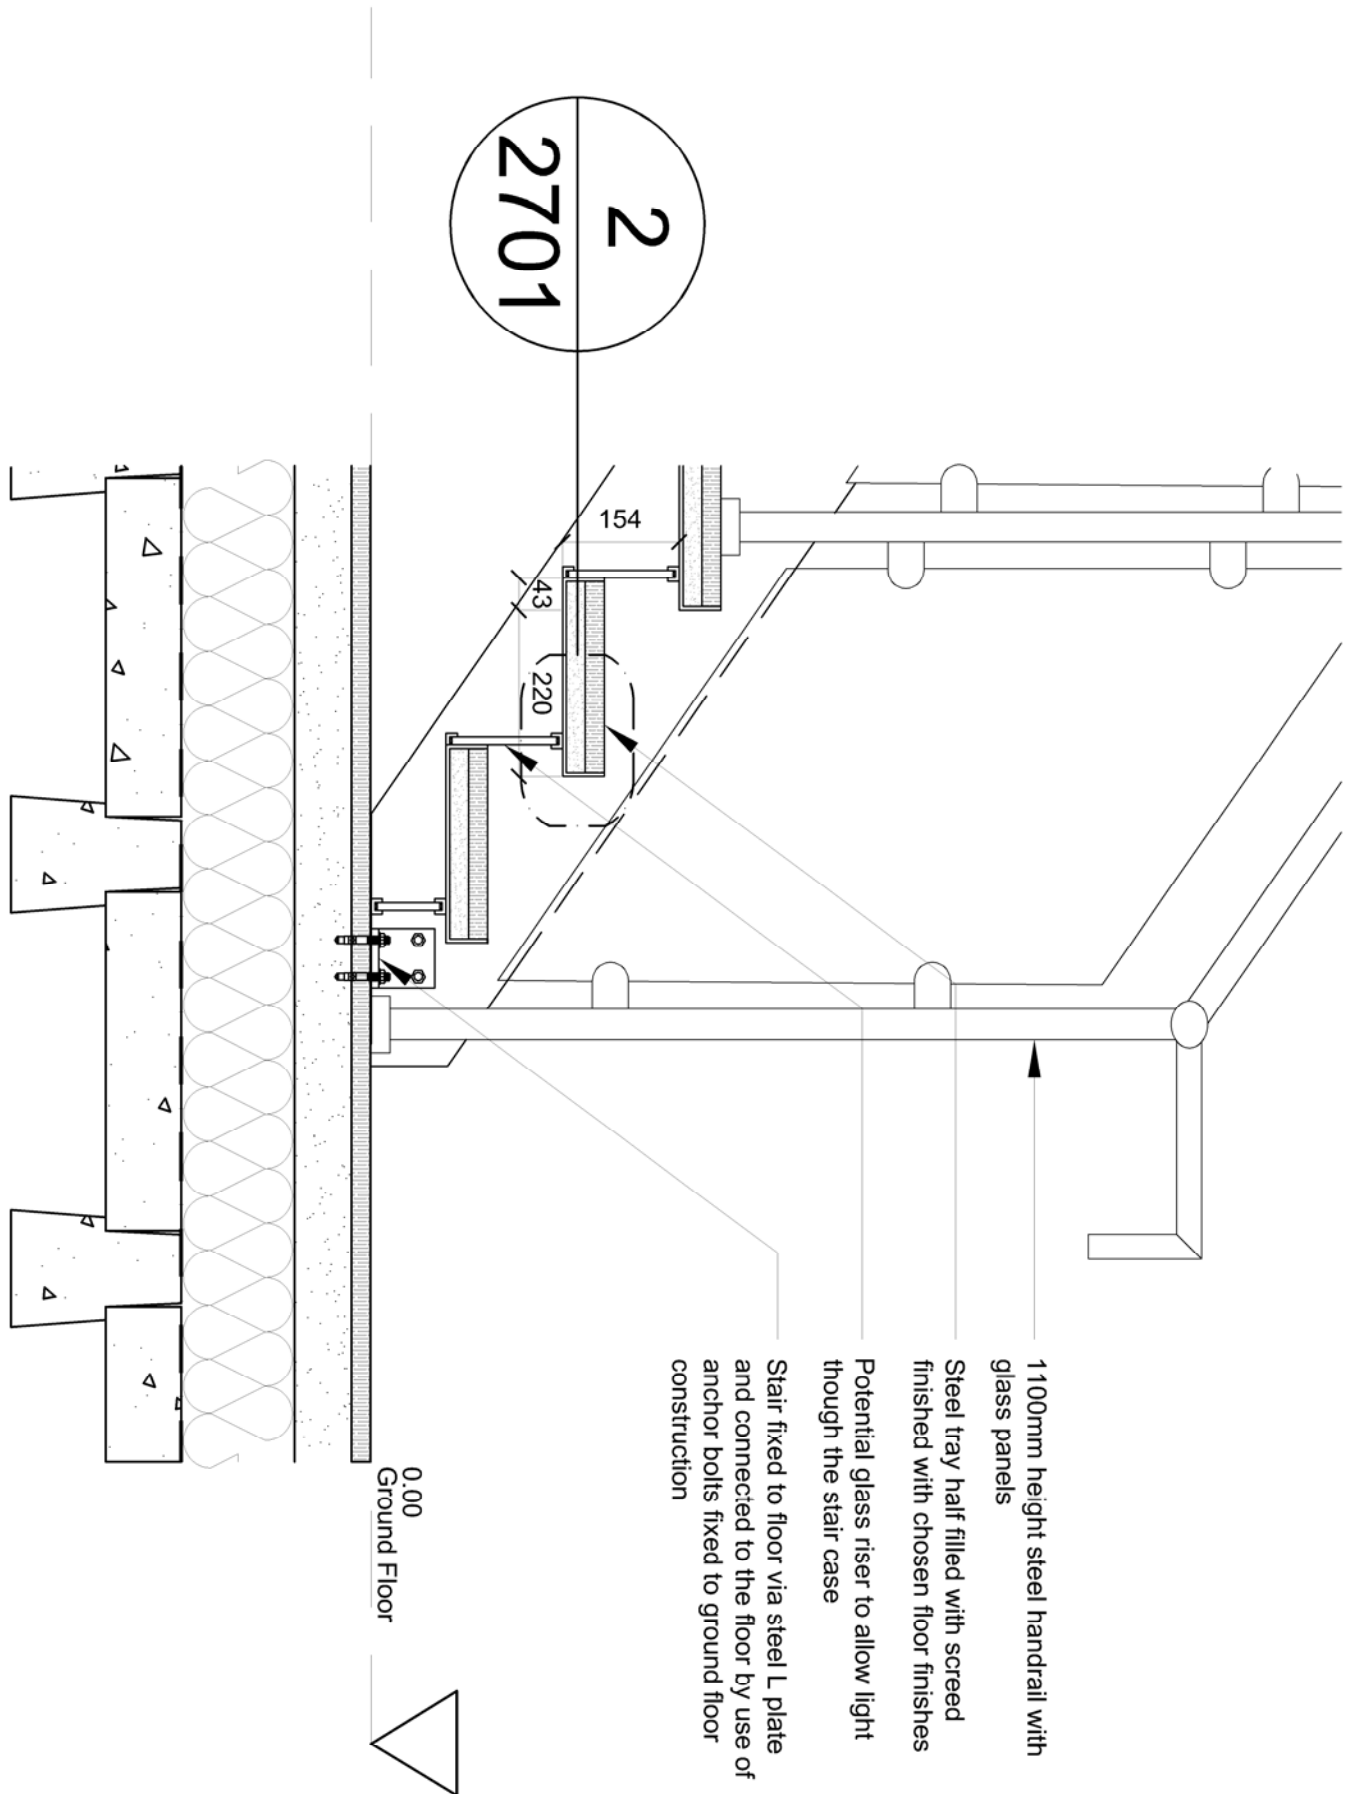


Detail 1: Stair and floor Connection
Scale: 1:10

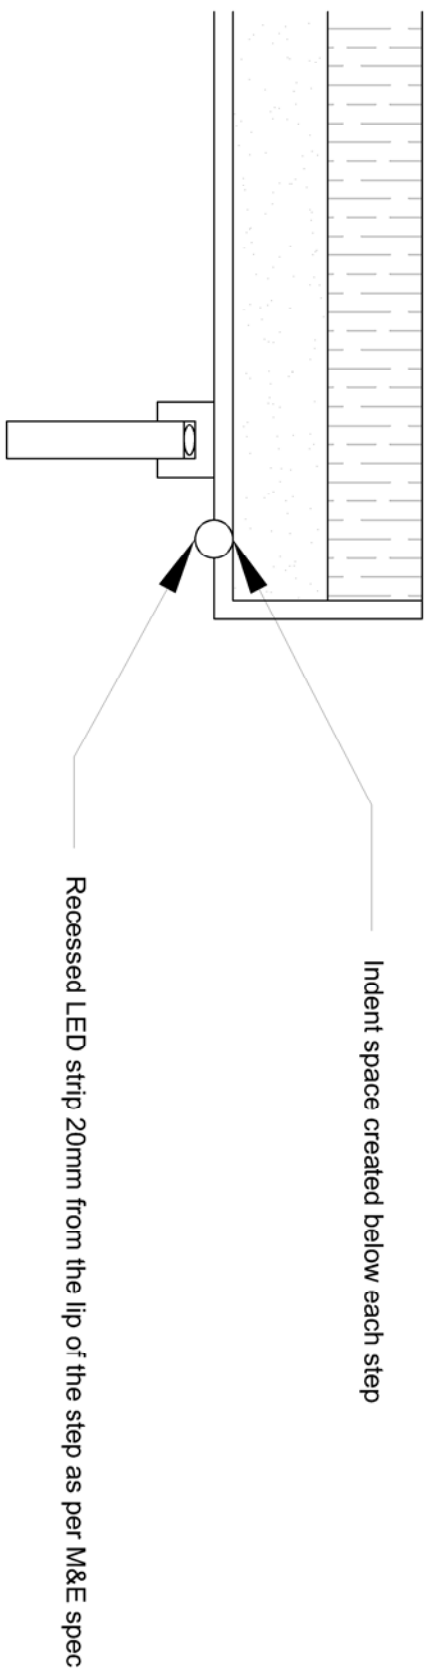


Detail 2: Stair LED Strip detail
Scale: 1:12


PI Tender Issue	19/02/11 AS CM
Drawn by	DAW
Checked by	DAW
Project No	600682
Scale @ A1:	As Indicated
Project Name	SC
Ingleton Wood	
Project and Construction Consultancy	
Billing office: Bletchley	
T: 01277 637810	
www.ingeltonwood.co.uk	
Vision, form and function	
Project	
Chantry Community Centre	
Chantry Way	
Billerica, Essex	
CM11 2BB	
Client	
Billerica Town Council	
Title:	
Proposed Stair Detail Sheet	
Drawing Number:	
CHNTRY - IW -XX-ZZ-DR-A-2701	
Status	Revision
D2	P1
Tender	

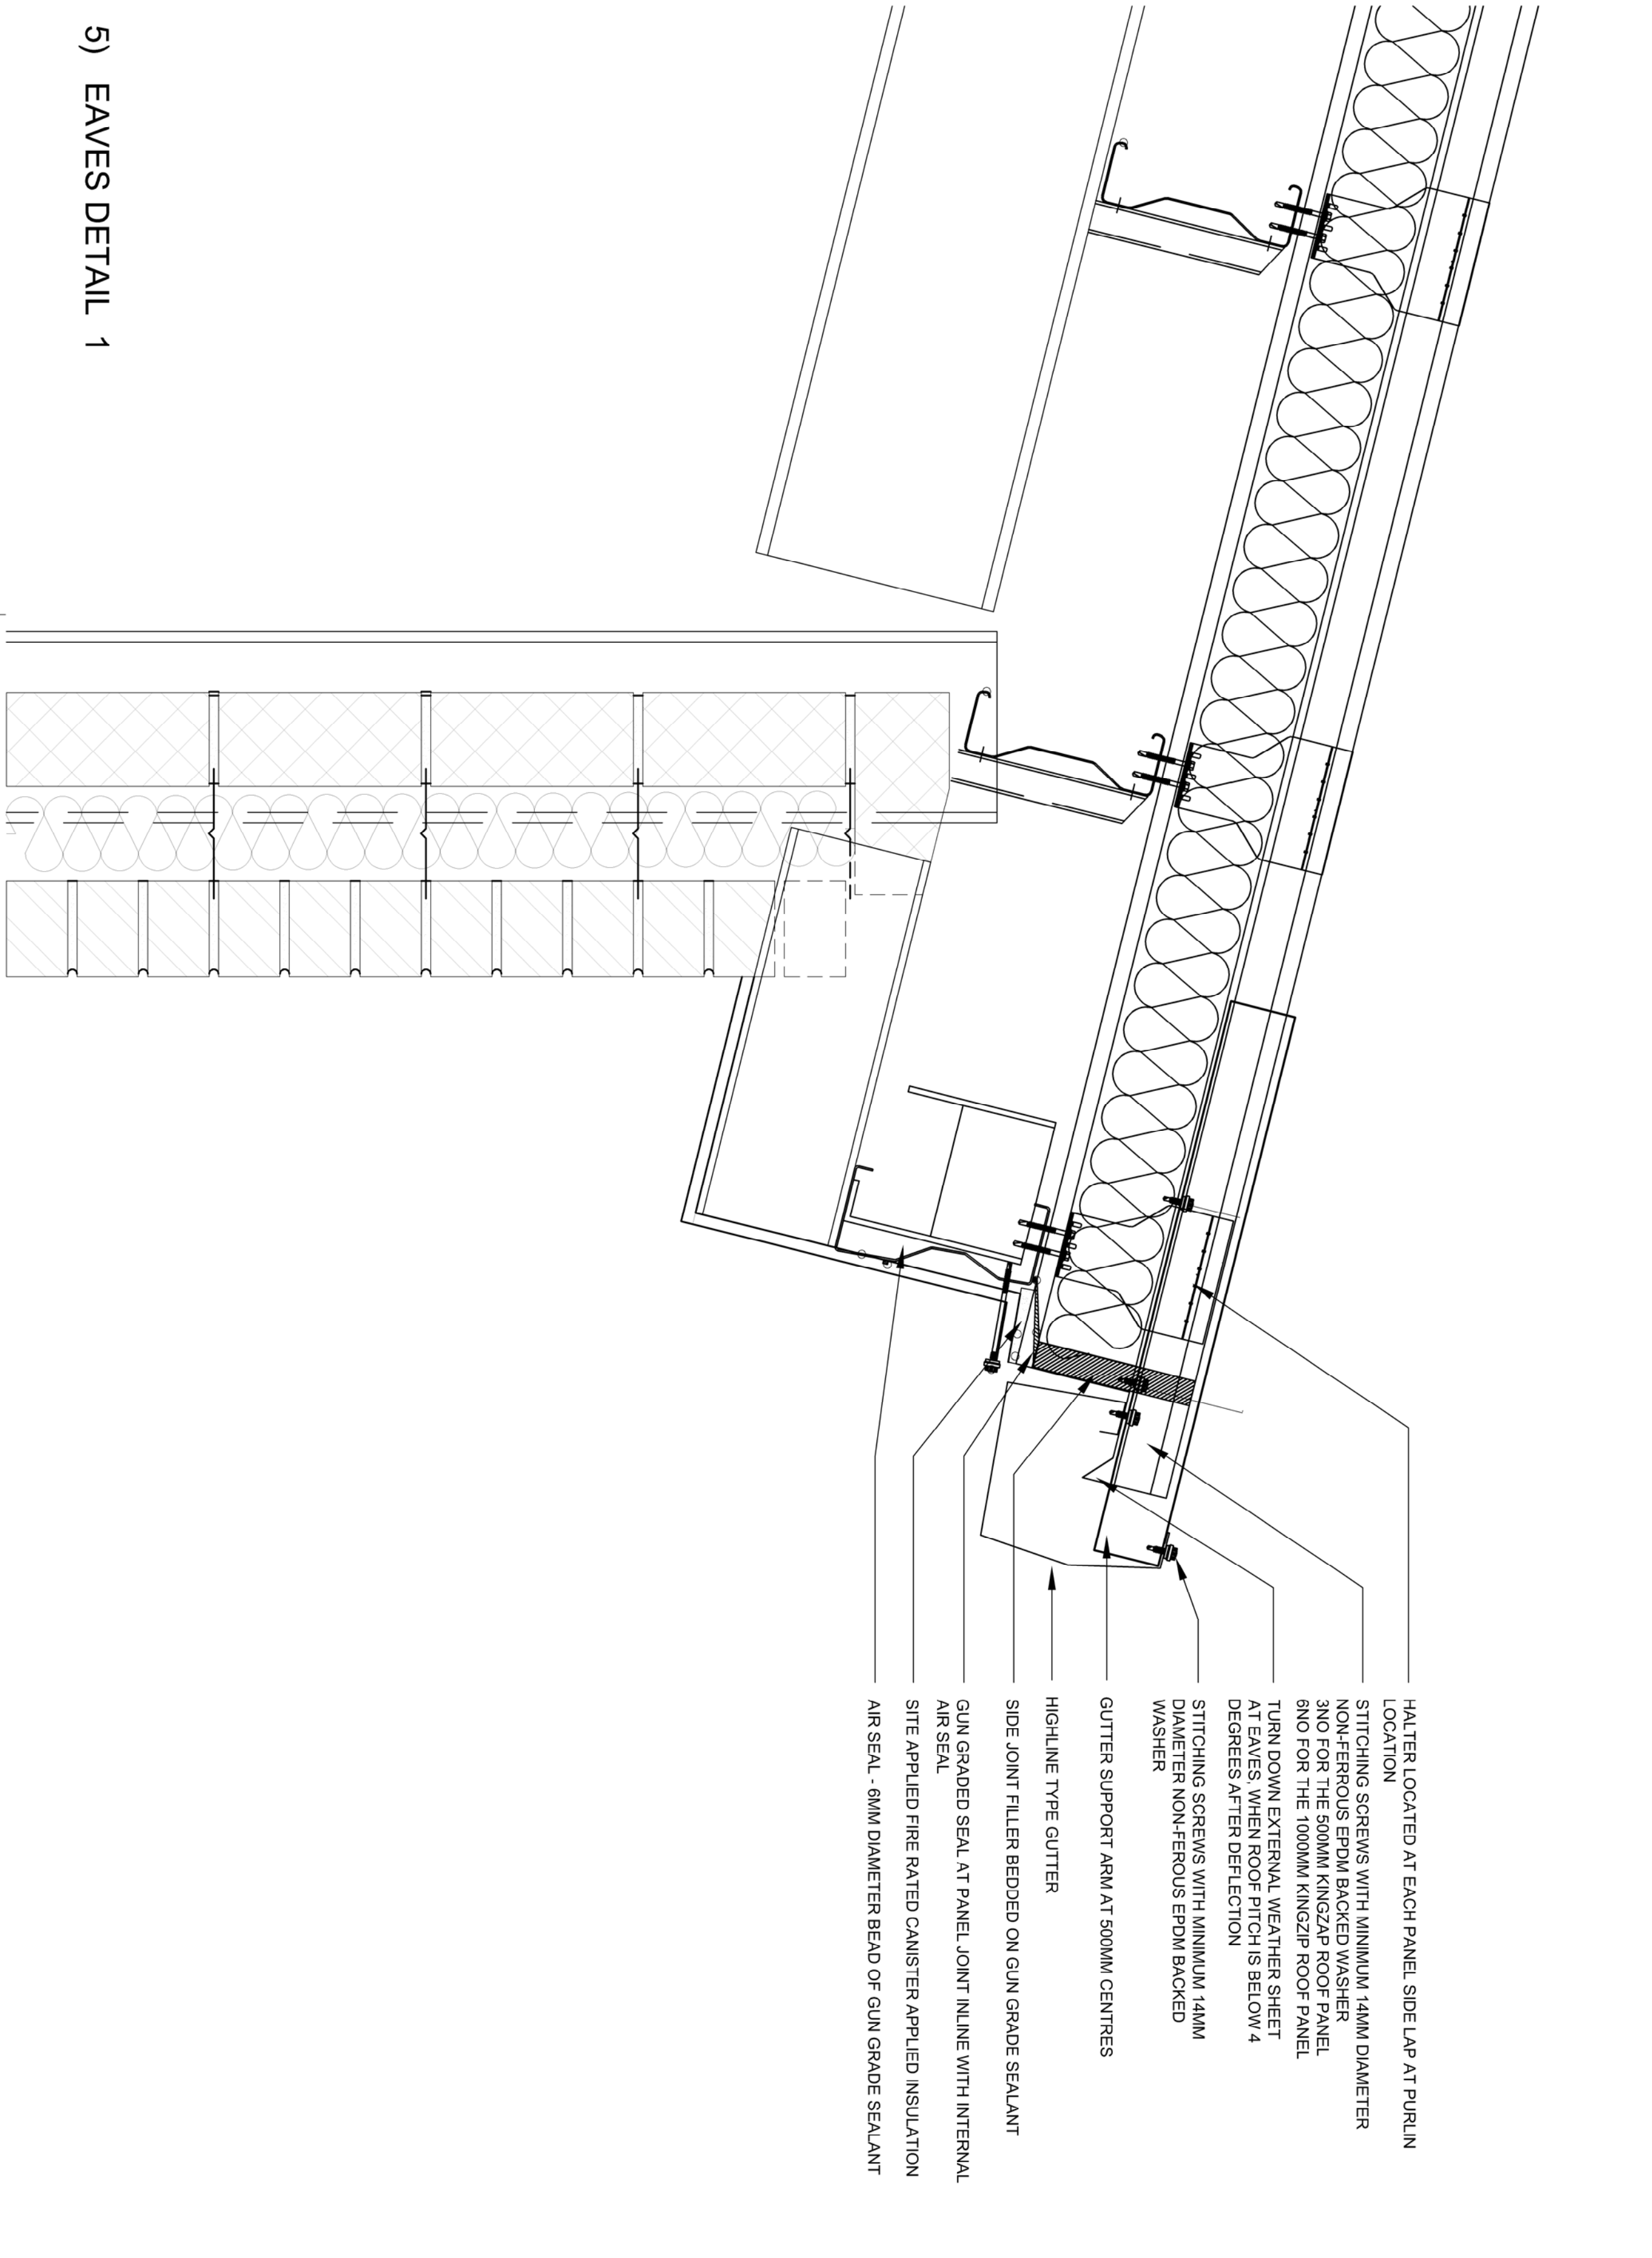


5) EAVES DETAIL 1

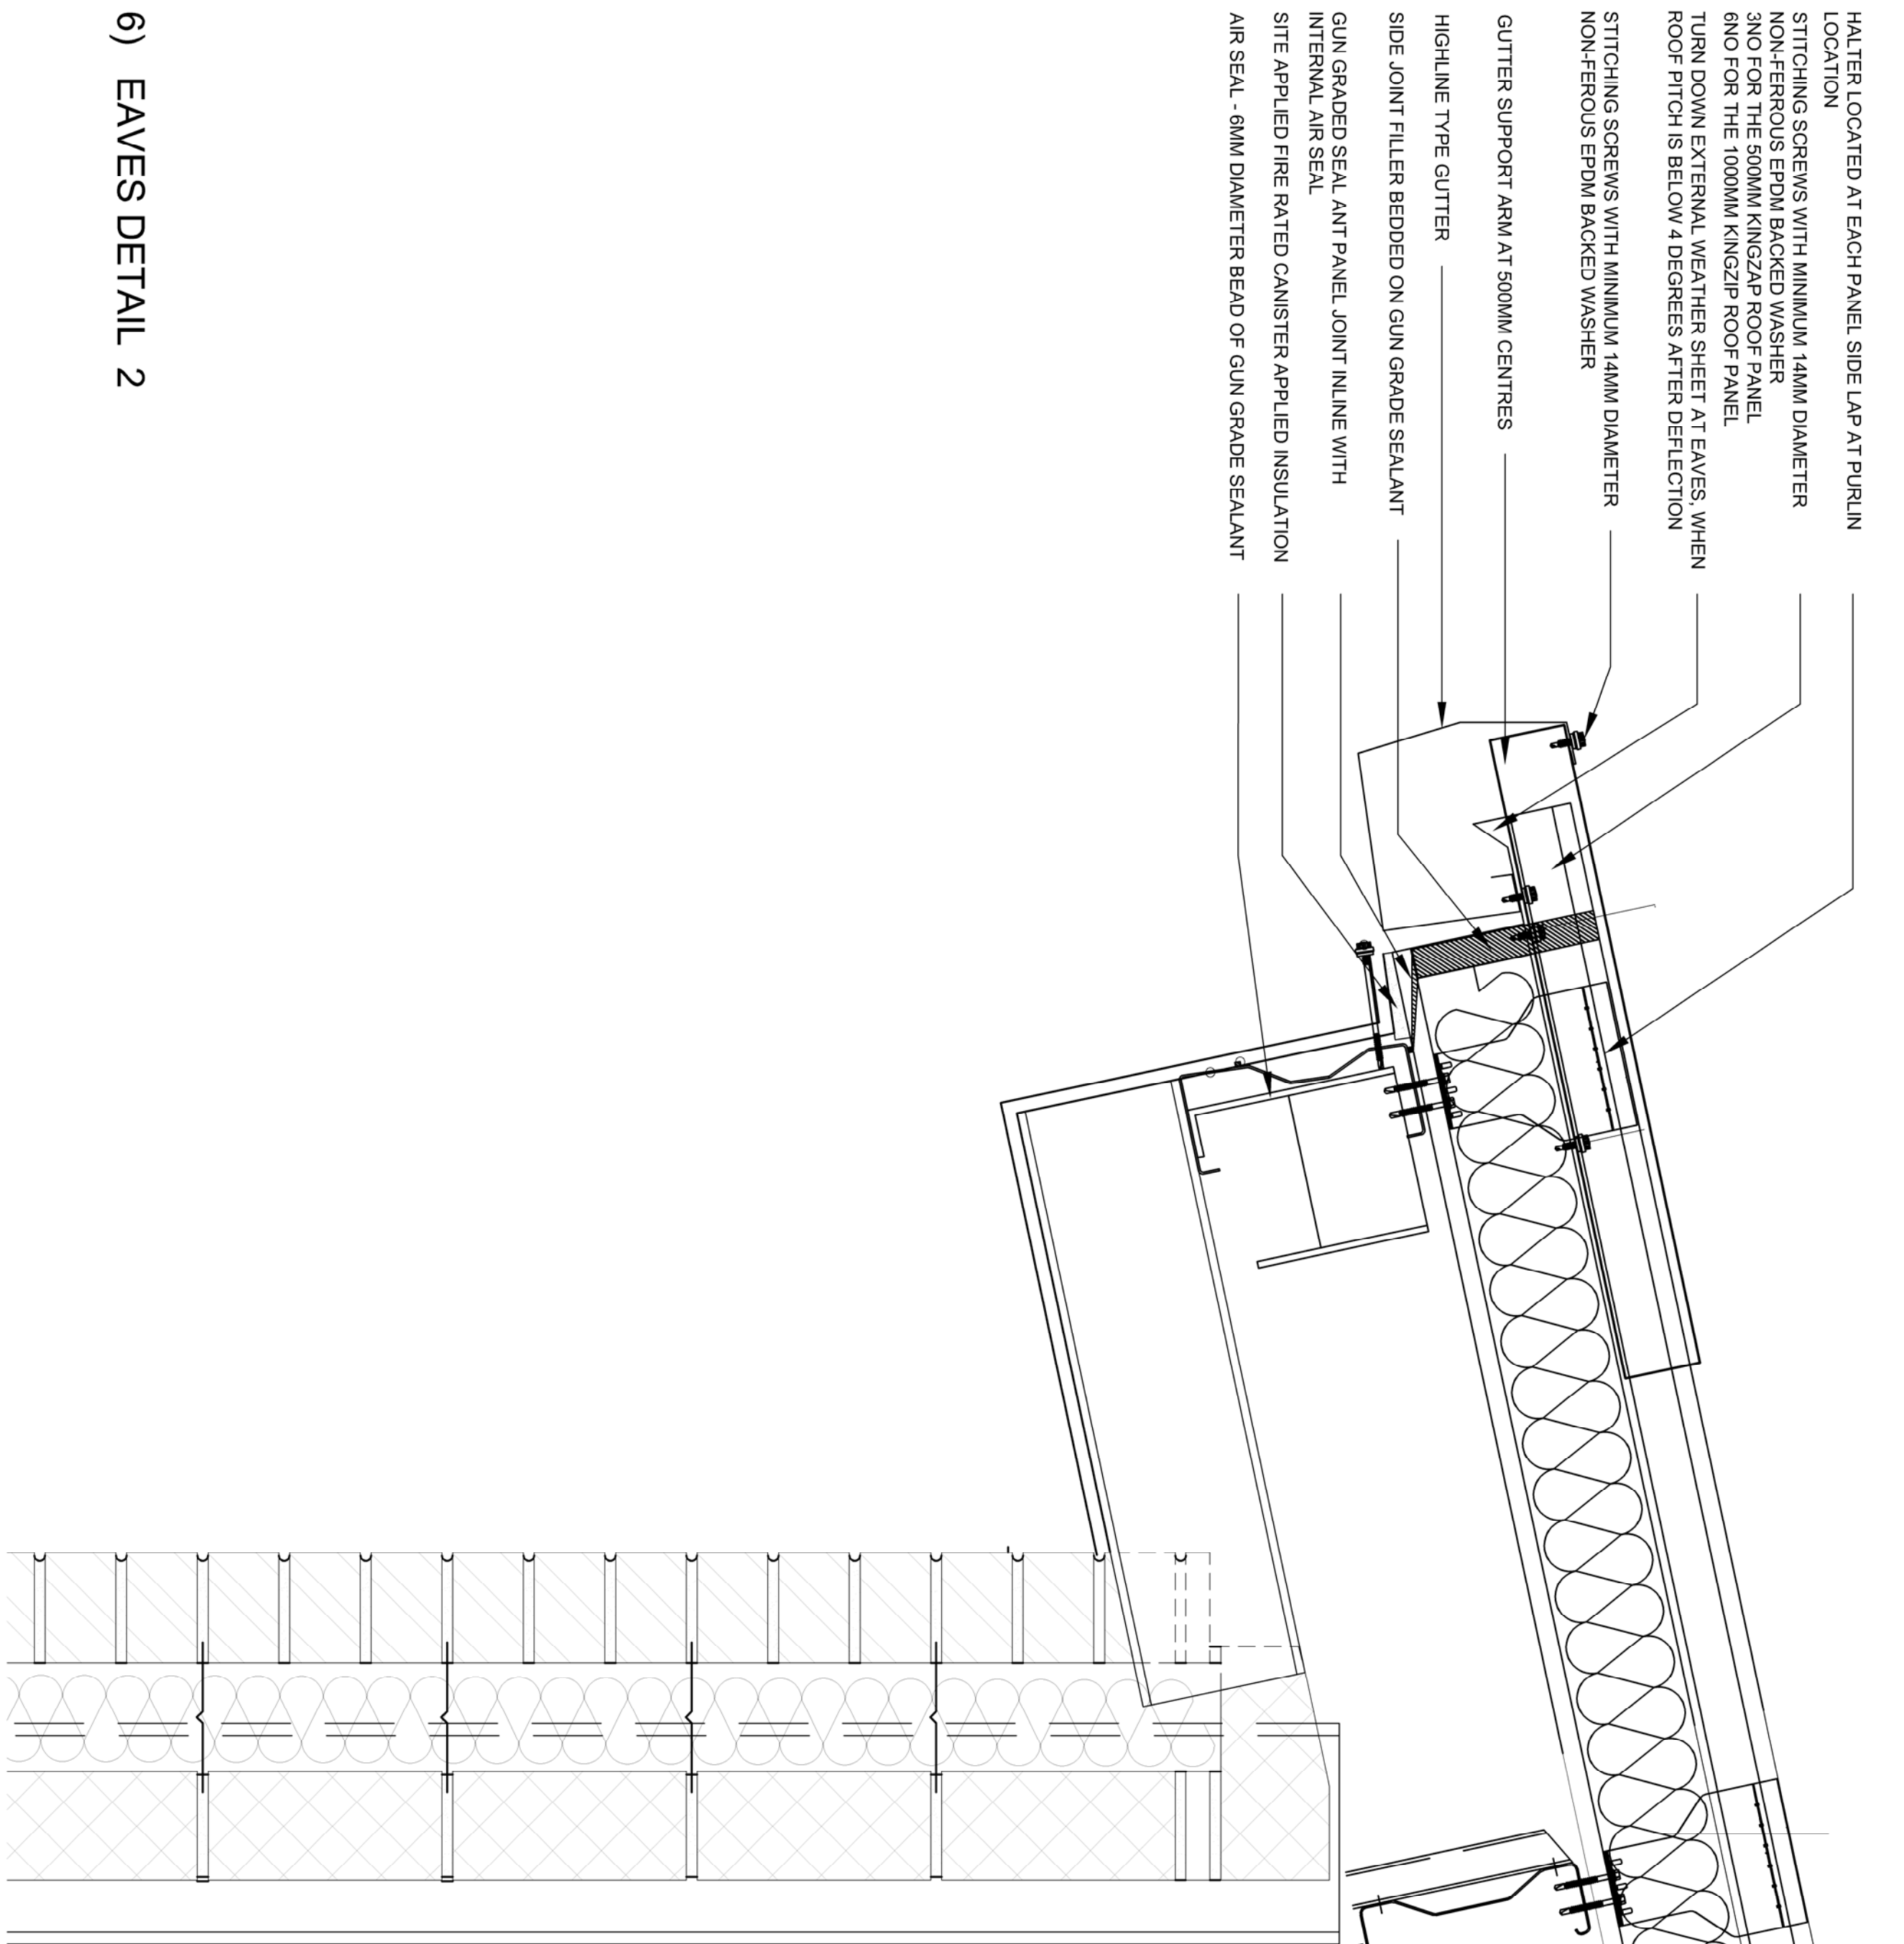


6) EAVES DETAIL 2

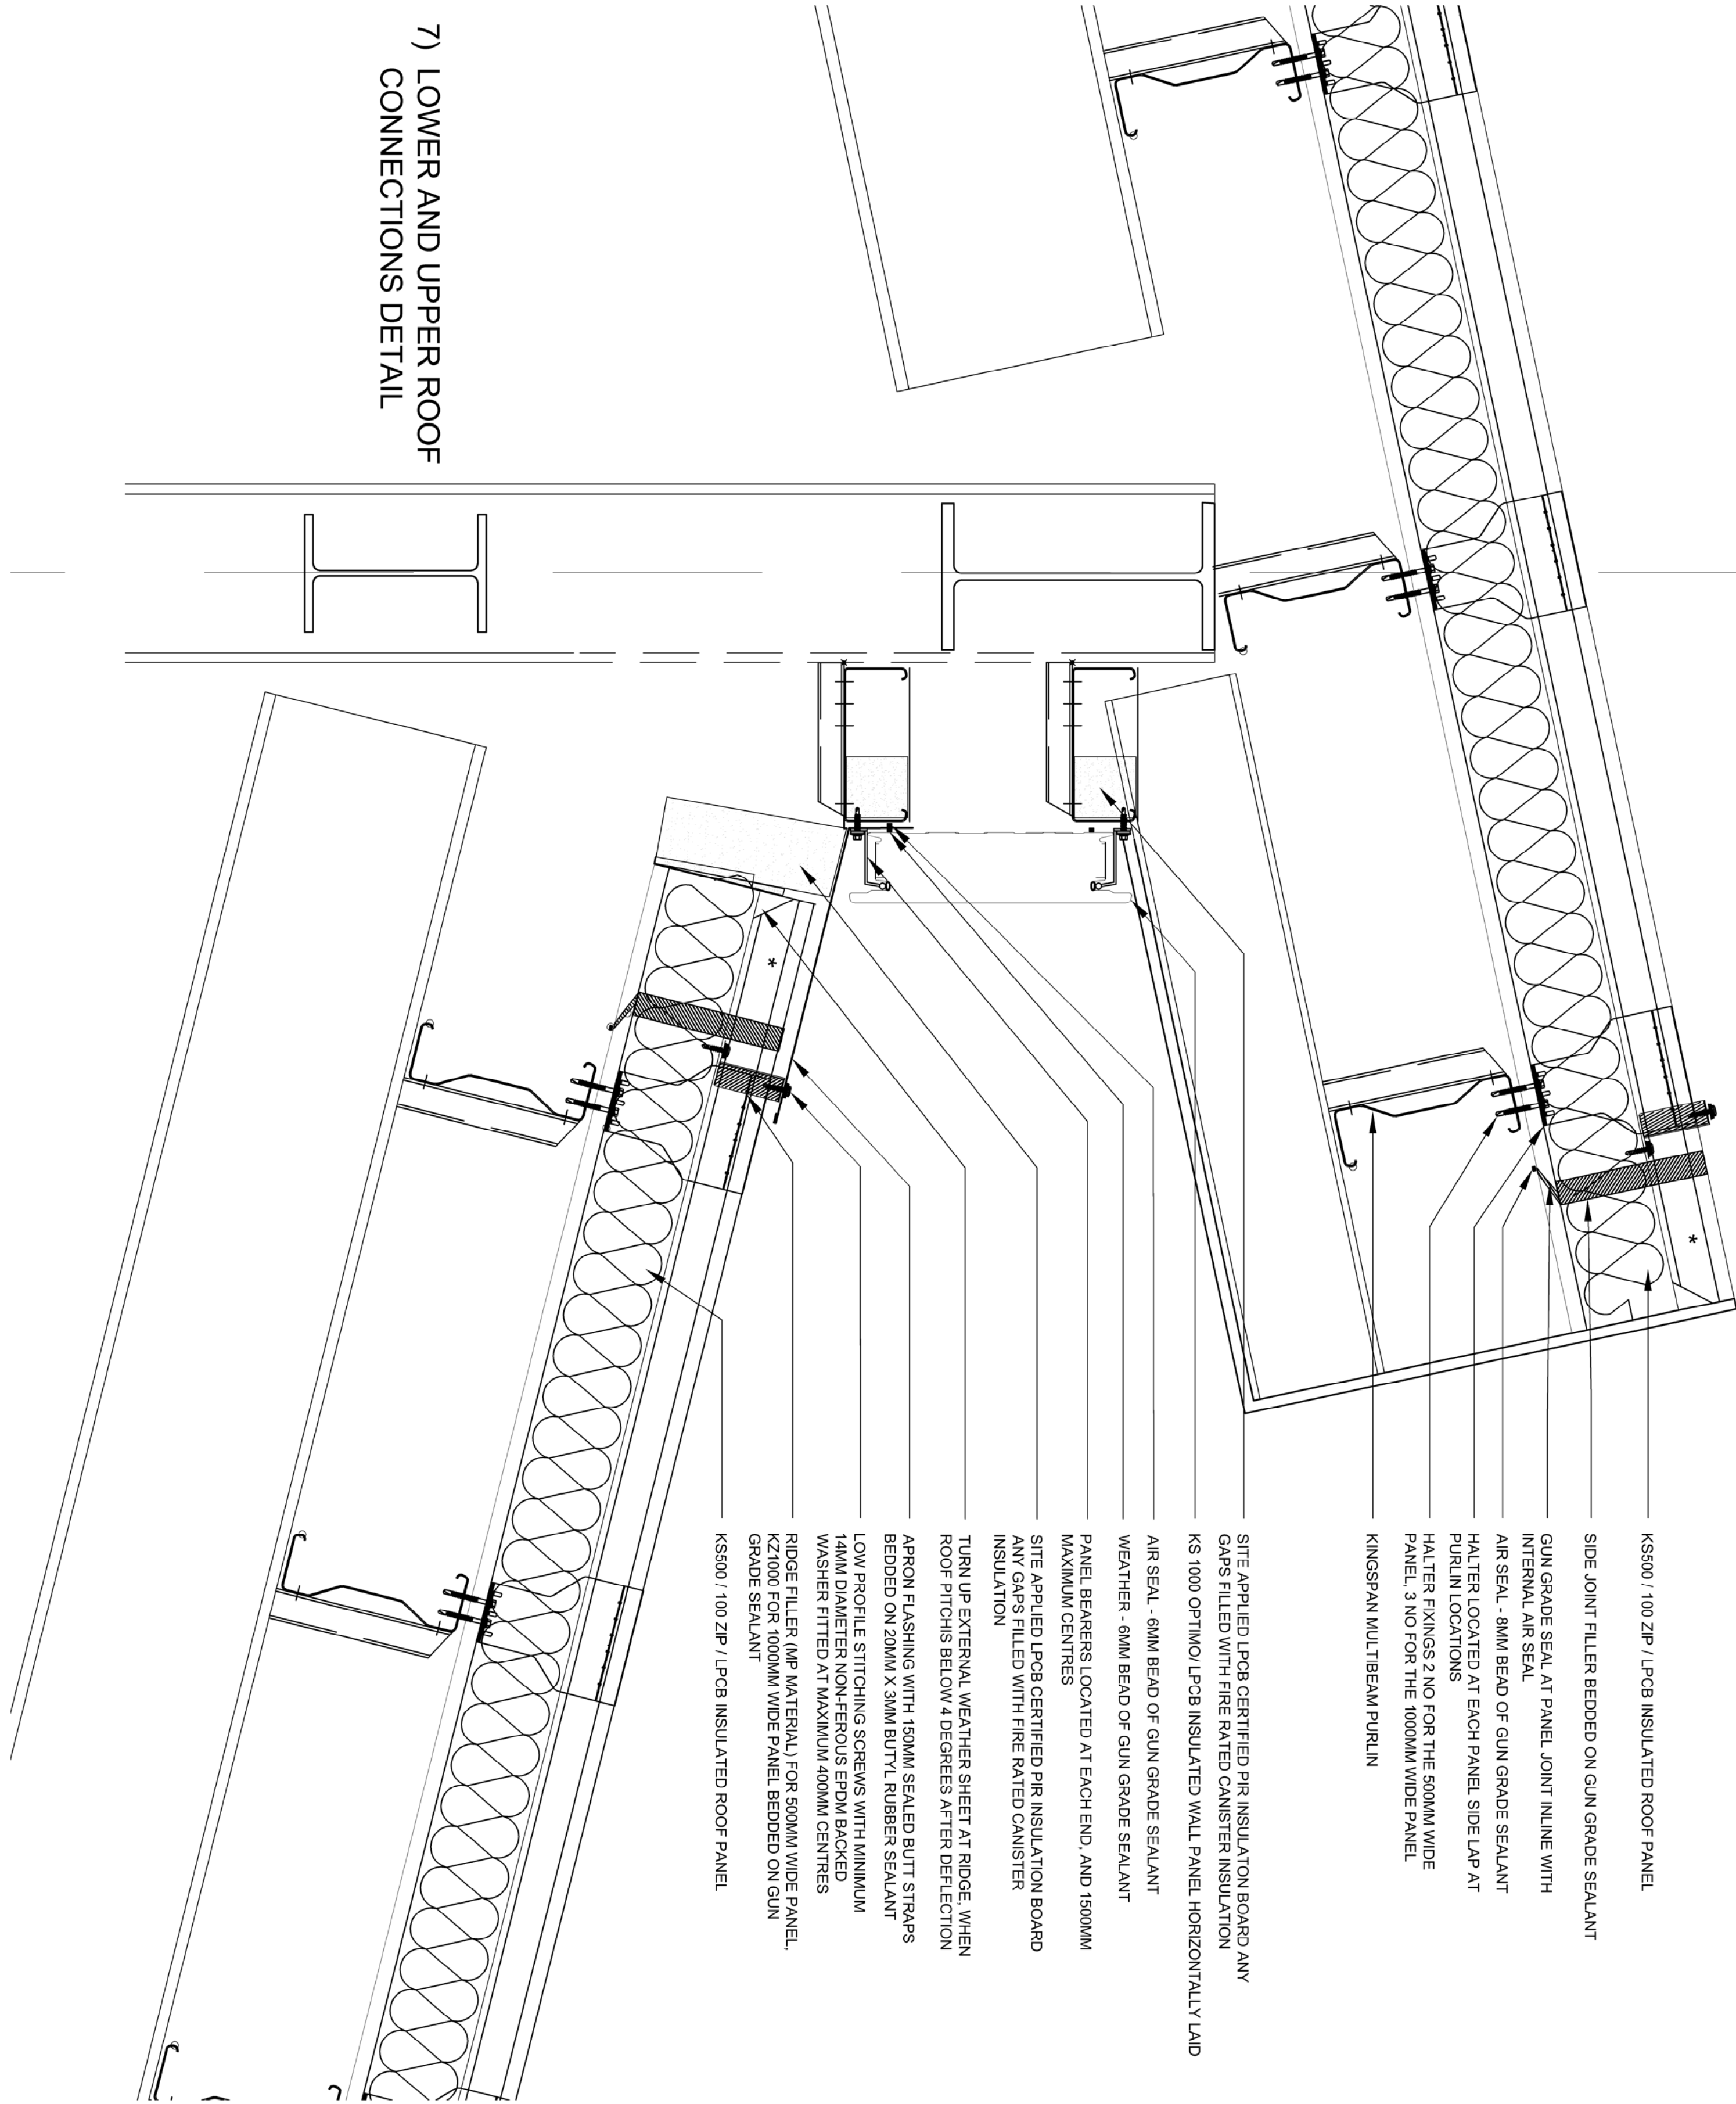

7) LOWER AND UPPER ROOF CONNECTIONS DETAIL

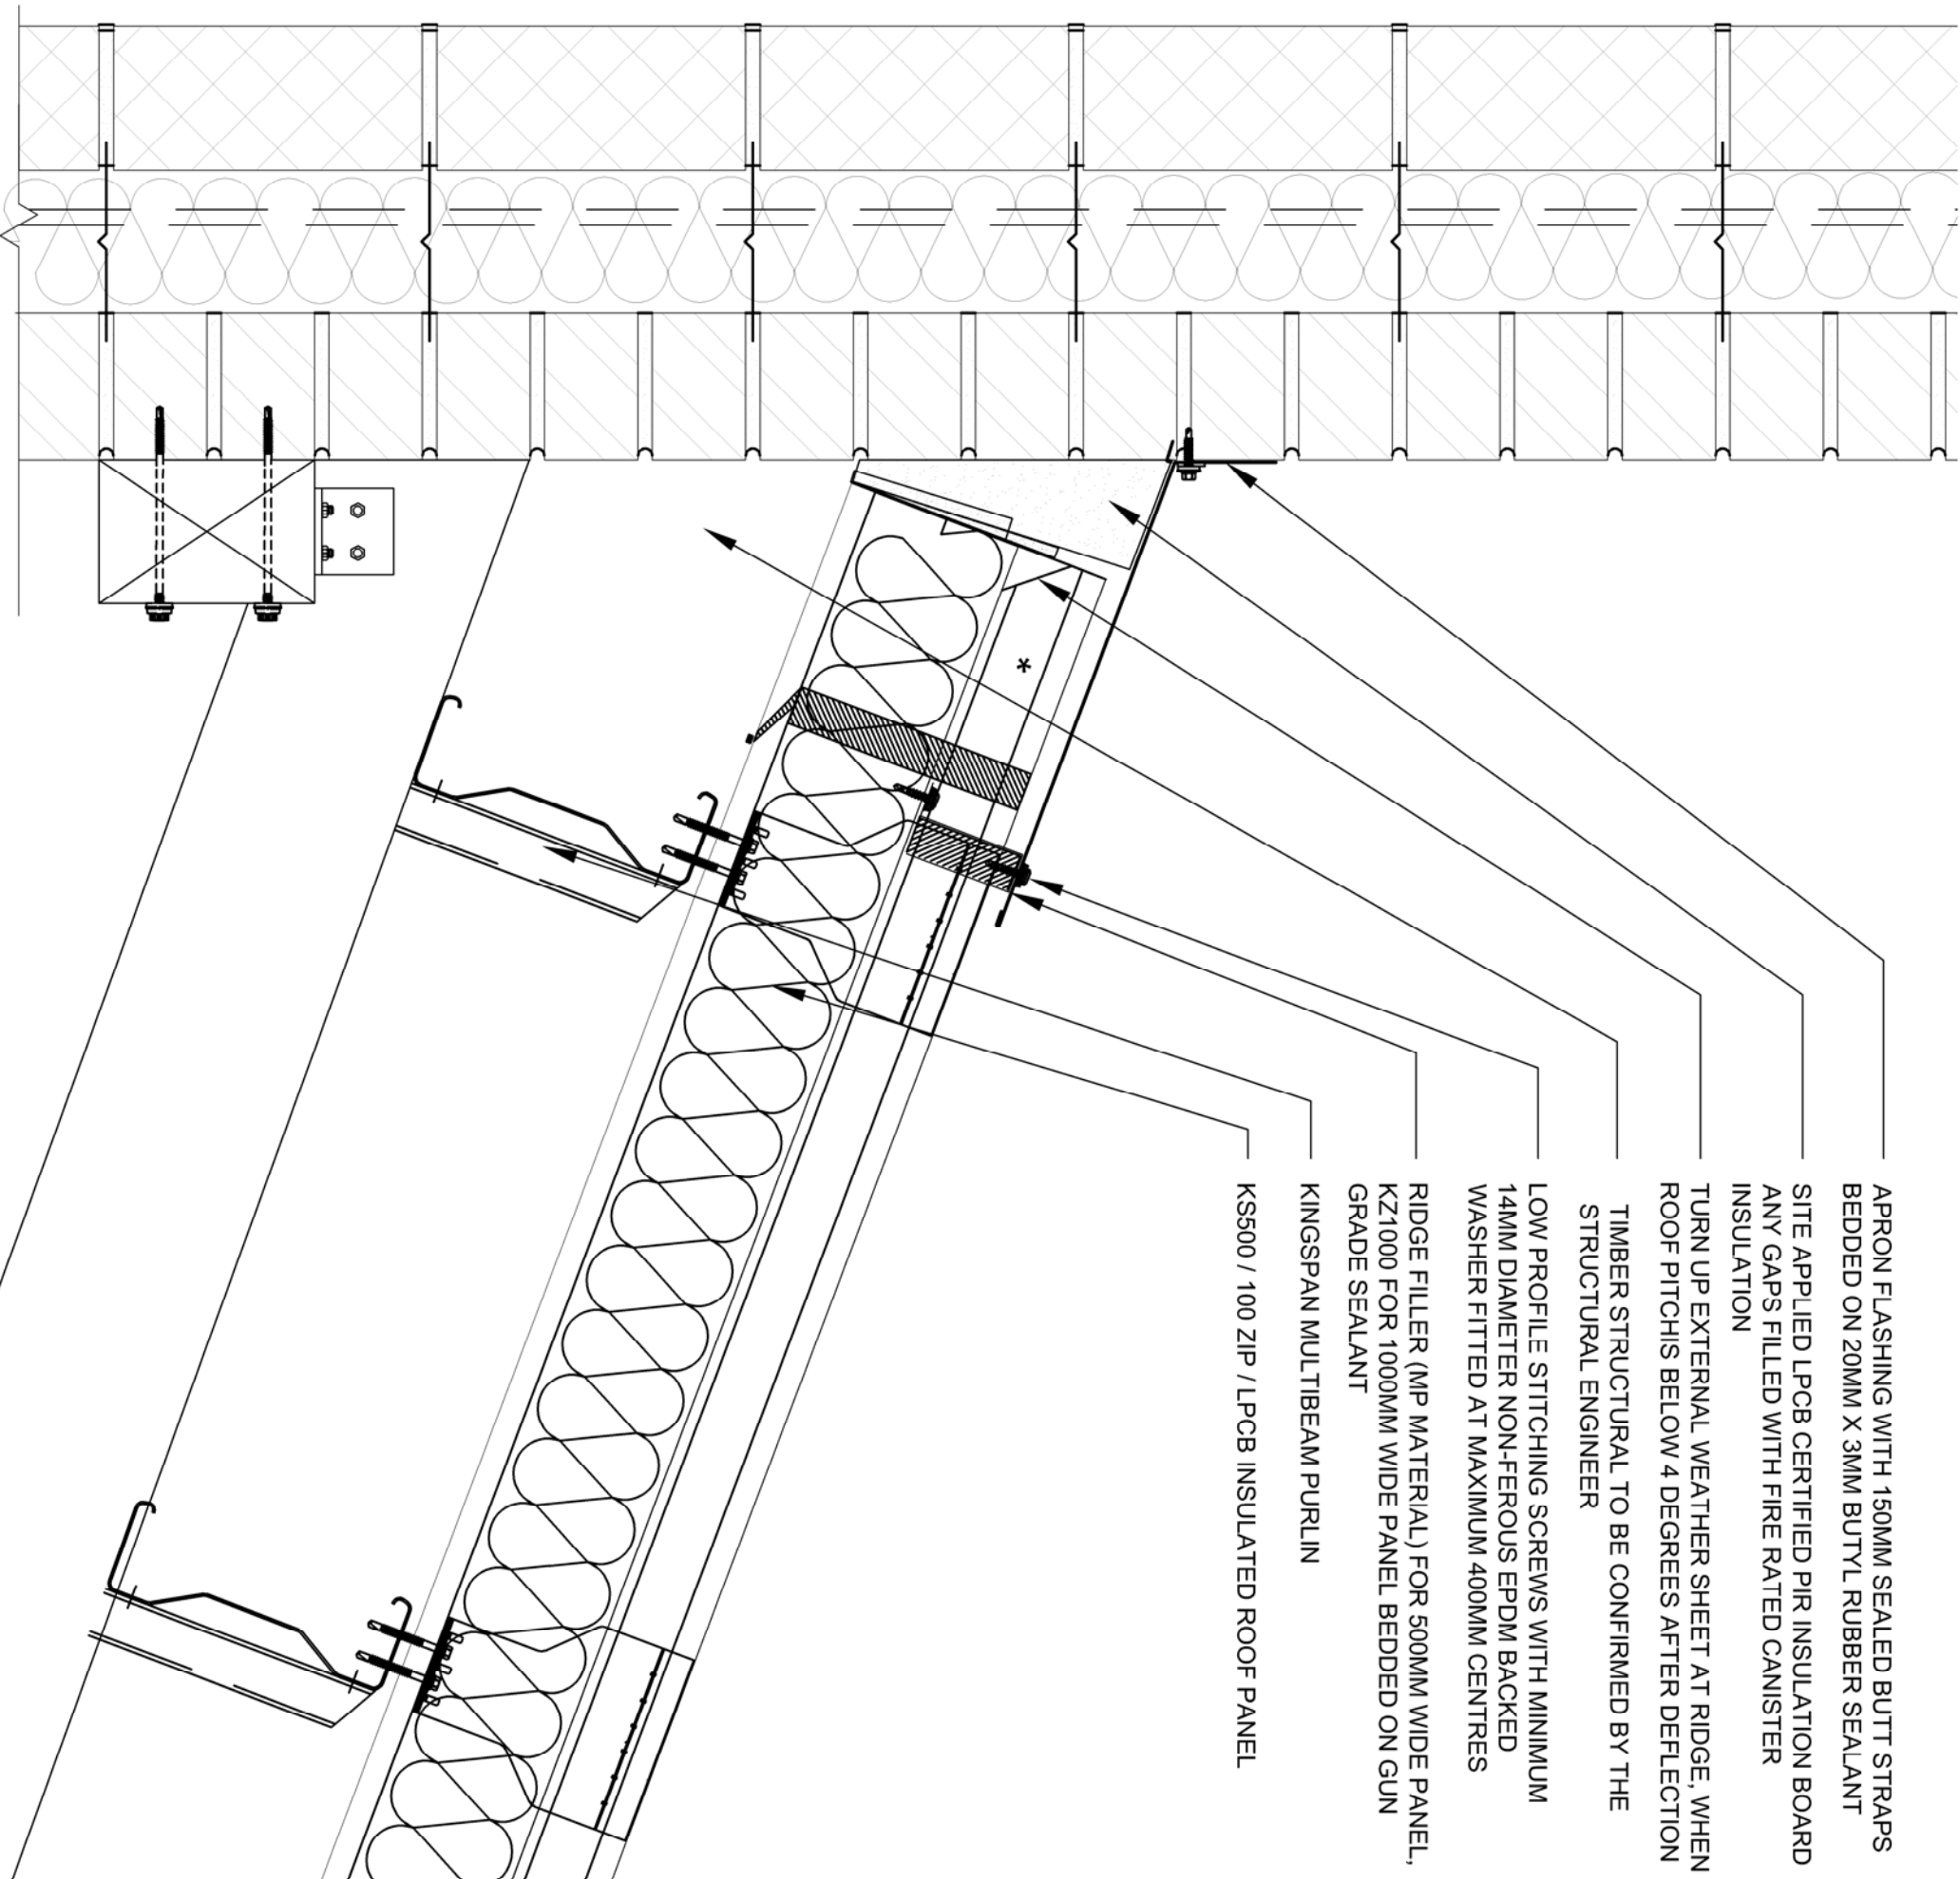

8) BACK STAGE AREA UPPER ROOF DETAIL

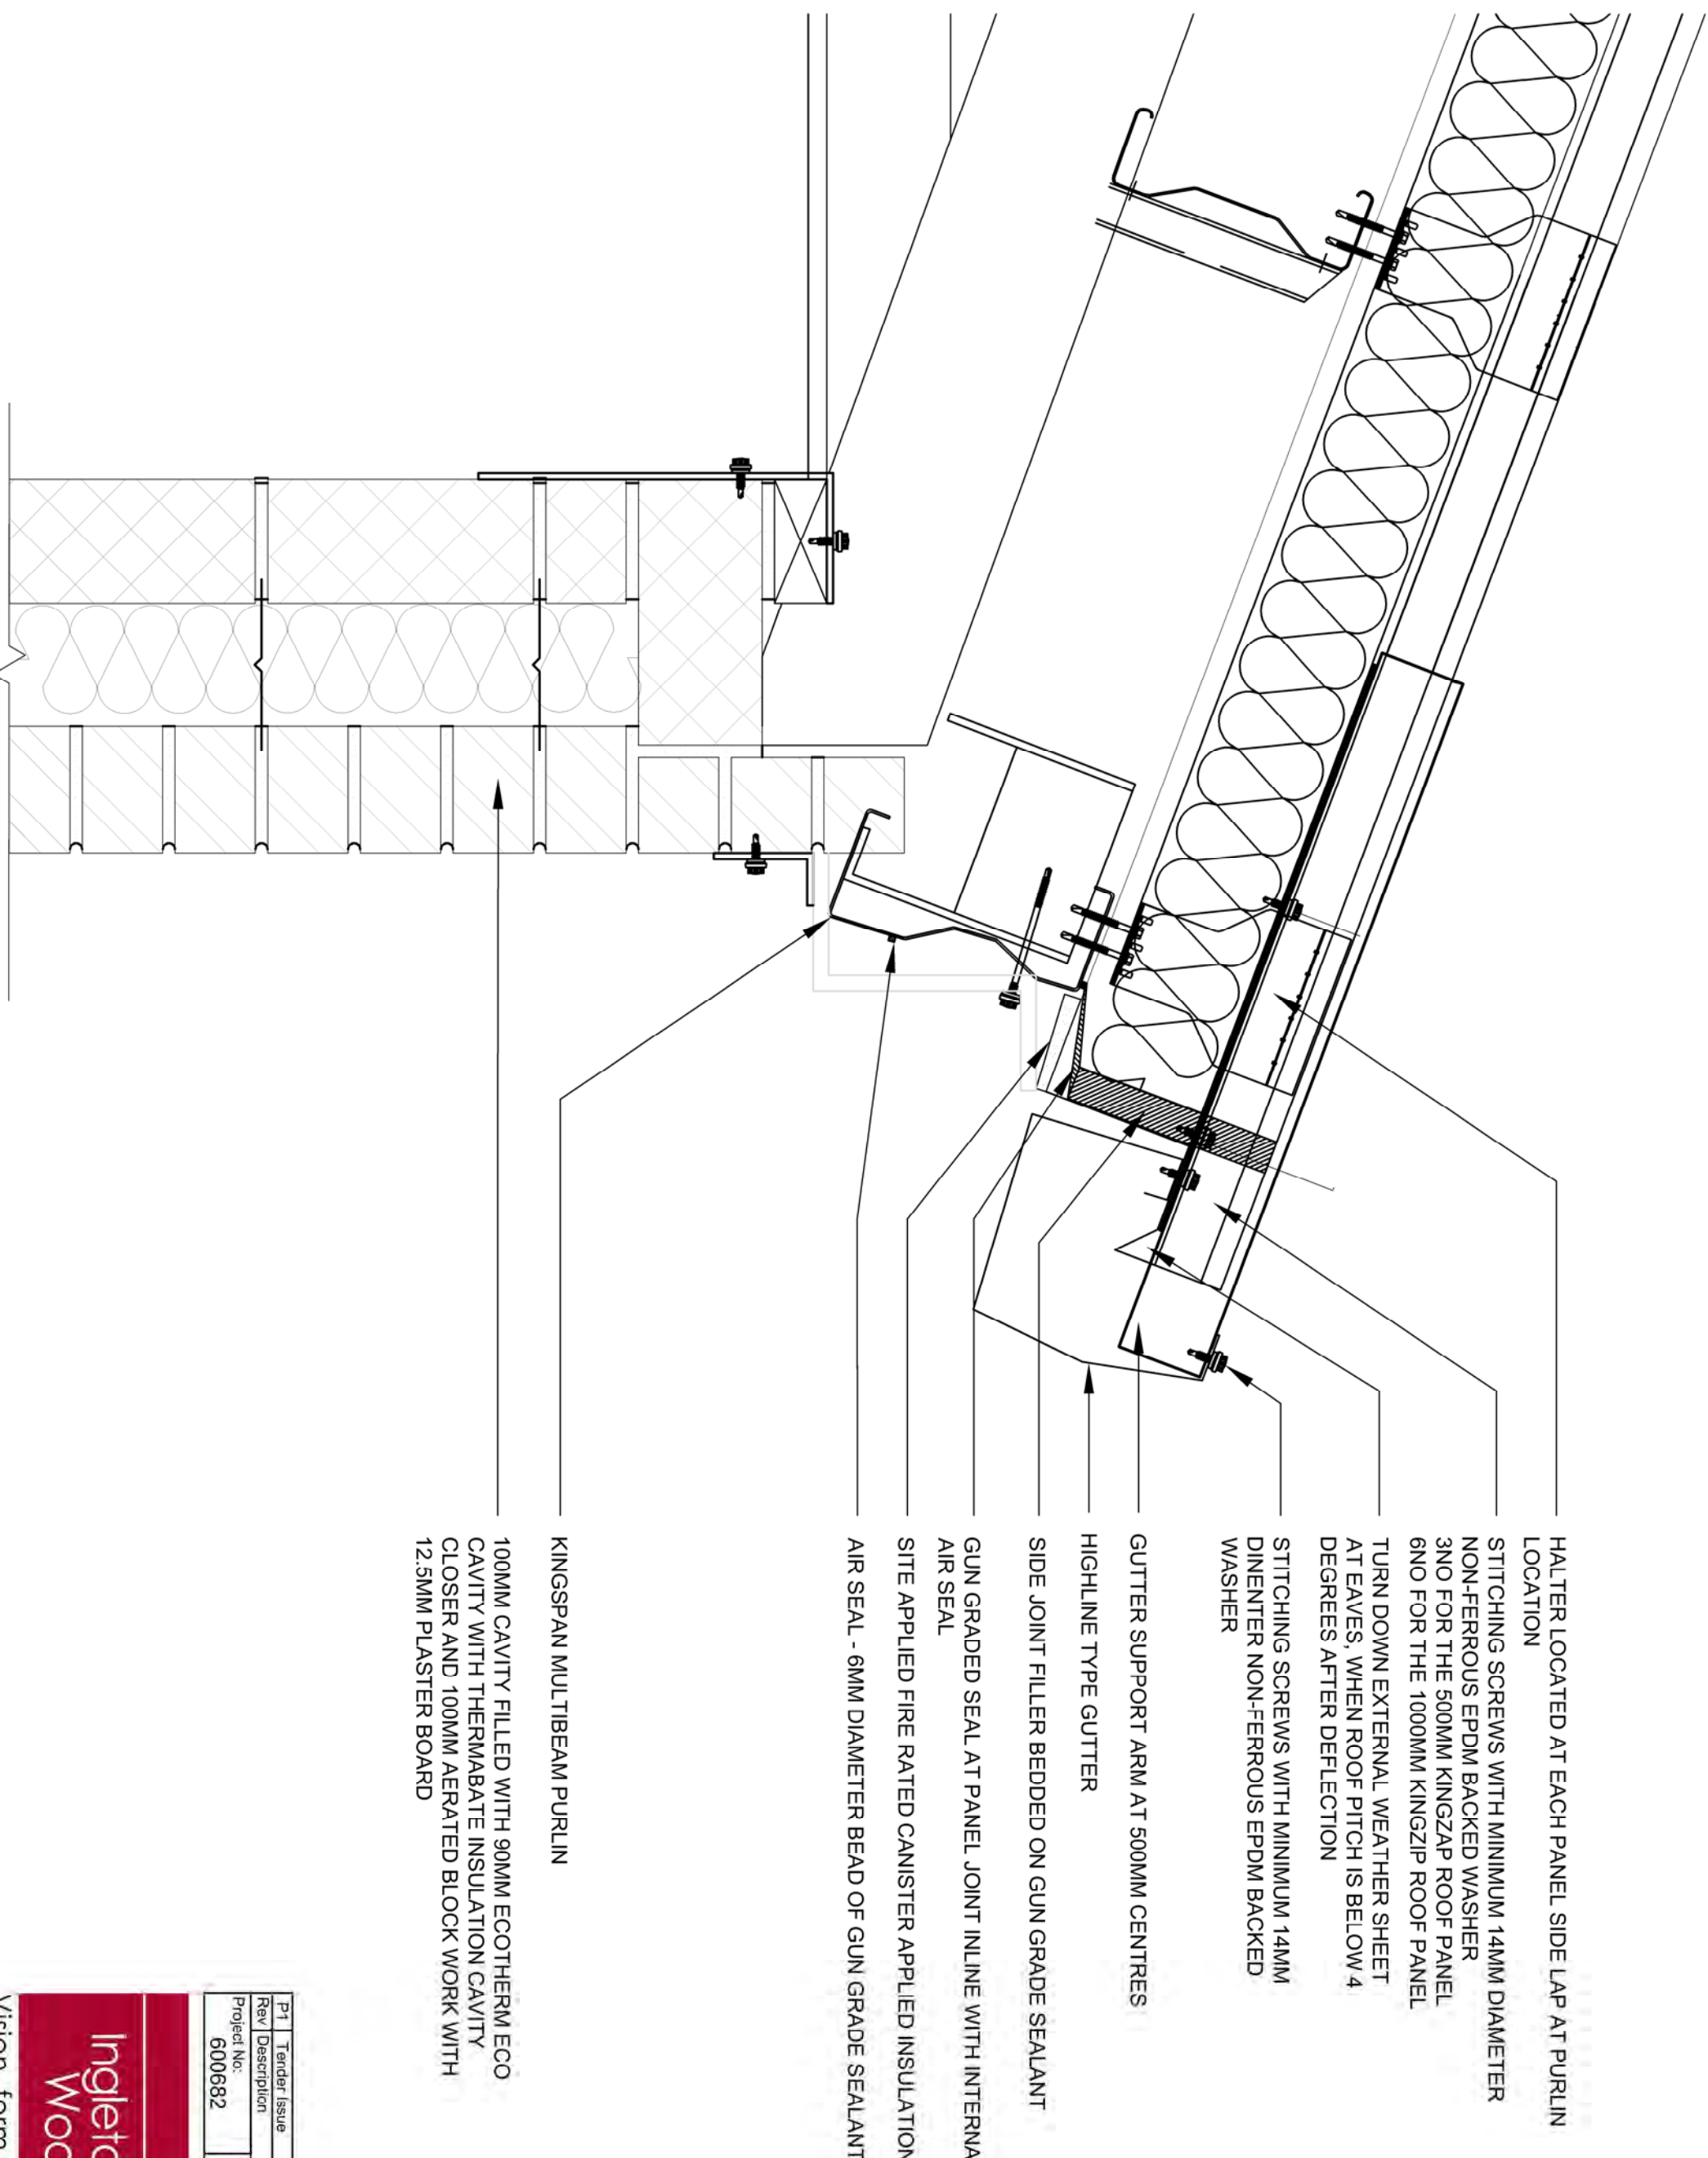

9) BACK STAGE AREA LOWER ROOF DETAIL