

054538m

245536m

245724m

054538m


054325m

245536m

245724m

054325m

Centre Coordinates: 245630 054432
Supplied by: KenRoy Thompson Ltd, Ply
Serial Number: 16105824

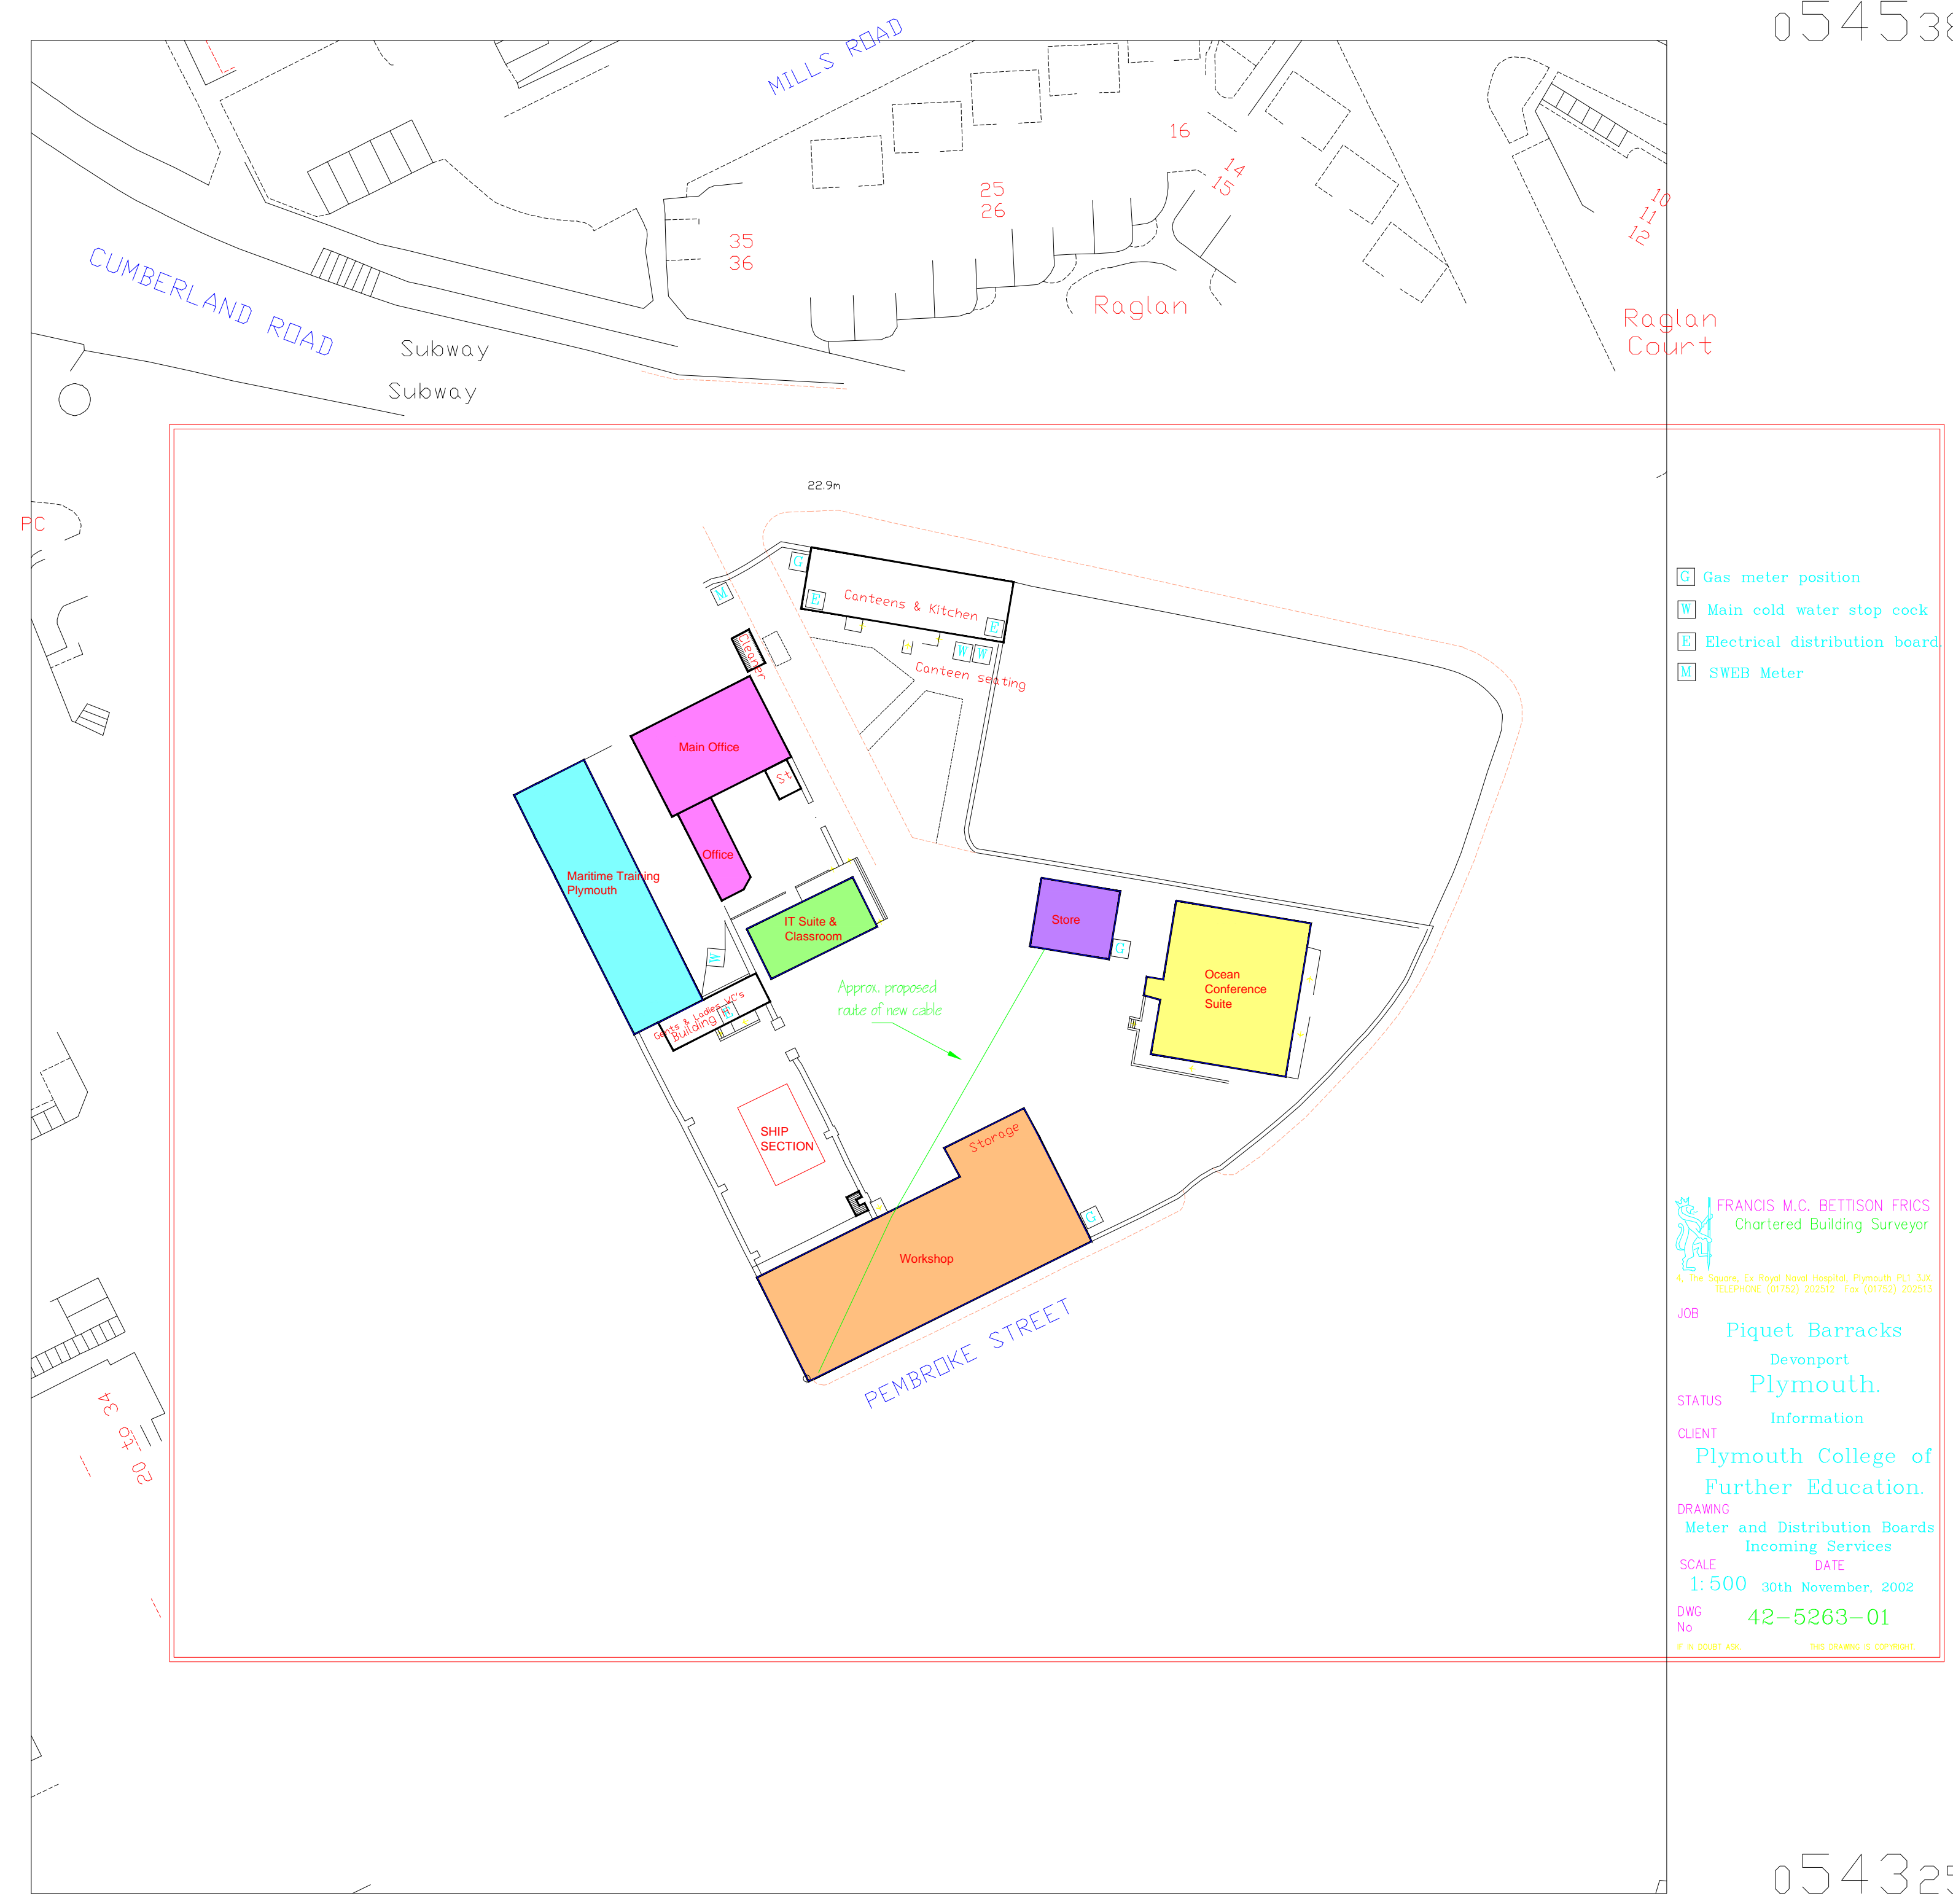

- Gas meter position
- Main cold water stop cock
- Electrical distribution board
- SWEB Meter

FRANCIS M.C. BETTISON FRICS
Chartered Building Surveyor
4, The Square, Ex Royal Naval Hospital, Plymouth PL1 3JH
TELEPHONE (01752) 202012 Fax (01752) 202913
JOB Piquet Barracks
Devonport
Plymouth.
STATUS Information
CLIENT Plymouth College of
Further Education.
DRAWING Meter and Distribution Boards
Incoming Services
SCALE 1:500 DATE 30th November, 2002
DWG No 42-5263-01
IF IN DOUBT ASK. THIS DRAWING IS COPYRIGHT.

