


# PORINGLAND WANDERERS FOOTBALL CLUB.

DO NOT SCALE: Contractor to check all dimensions and report any omissions or errors

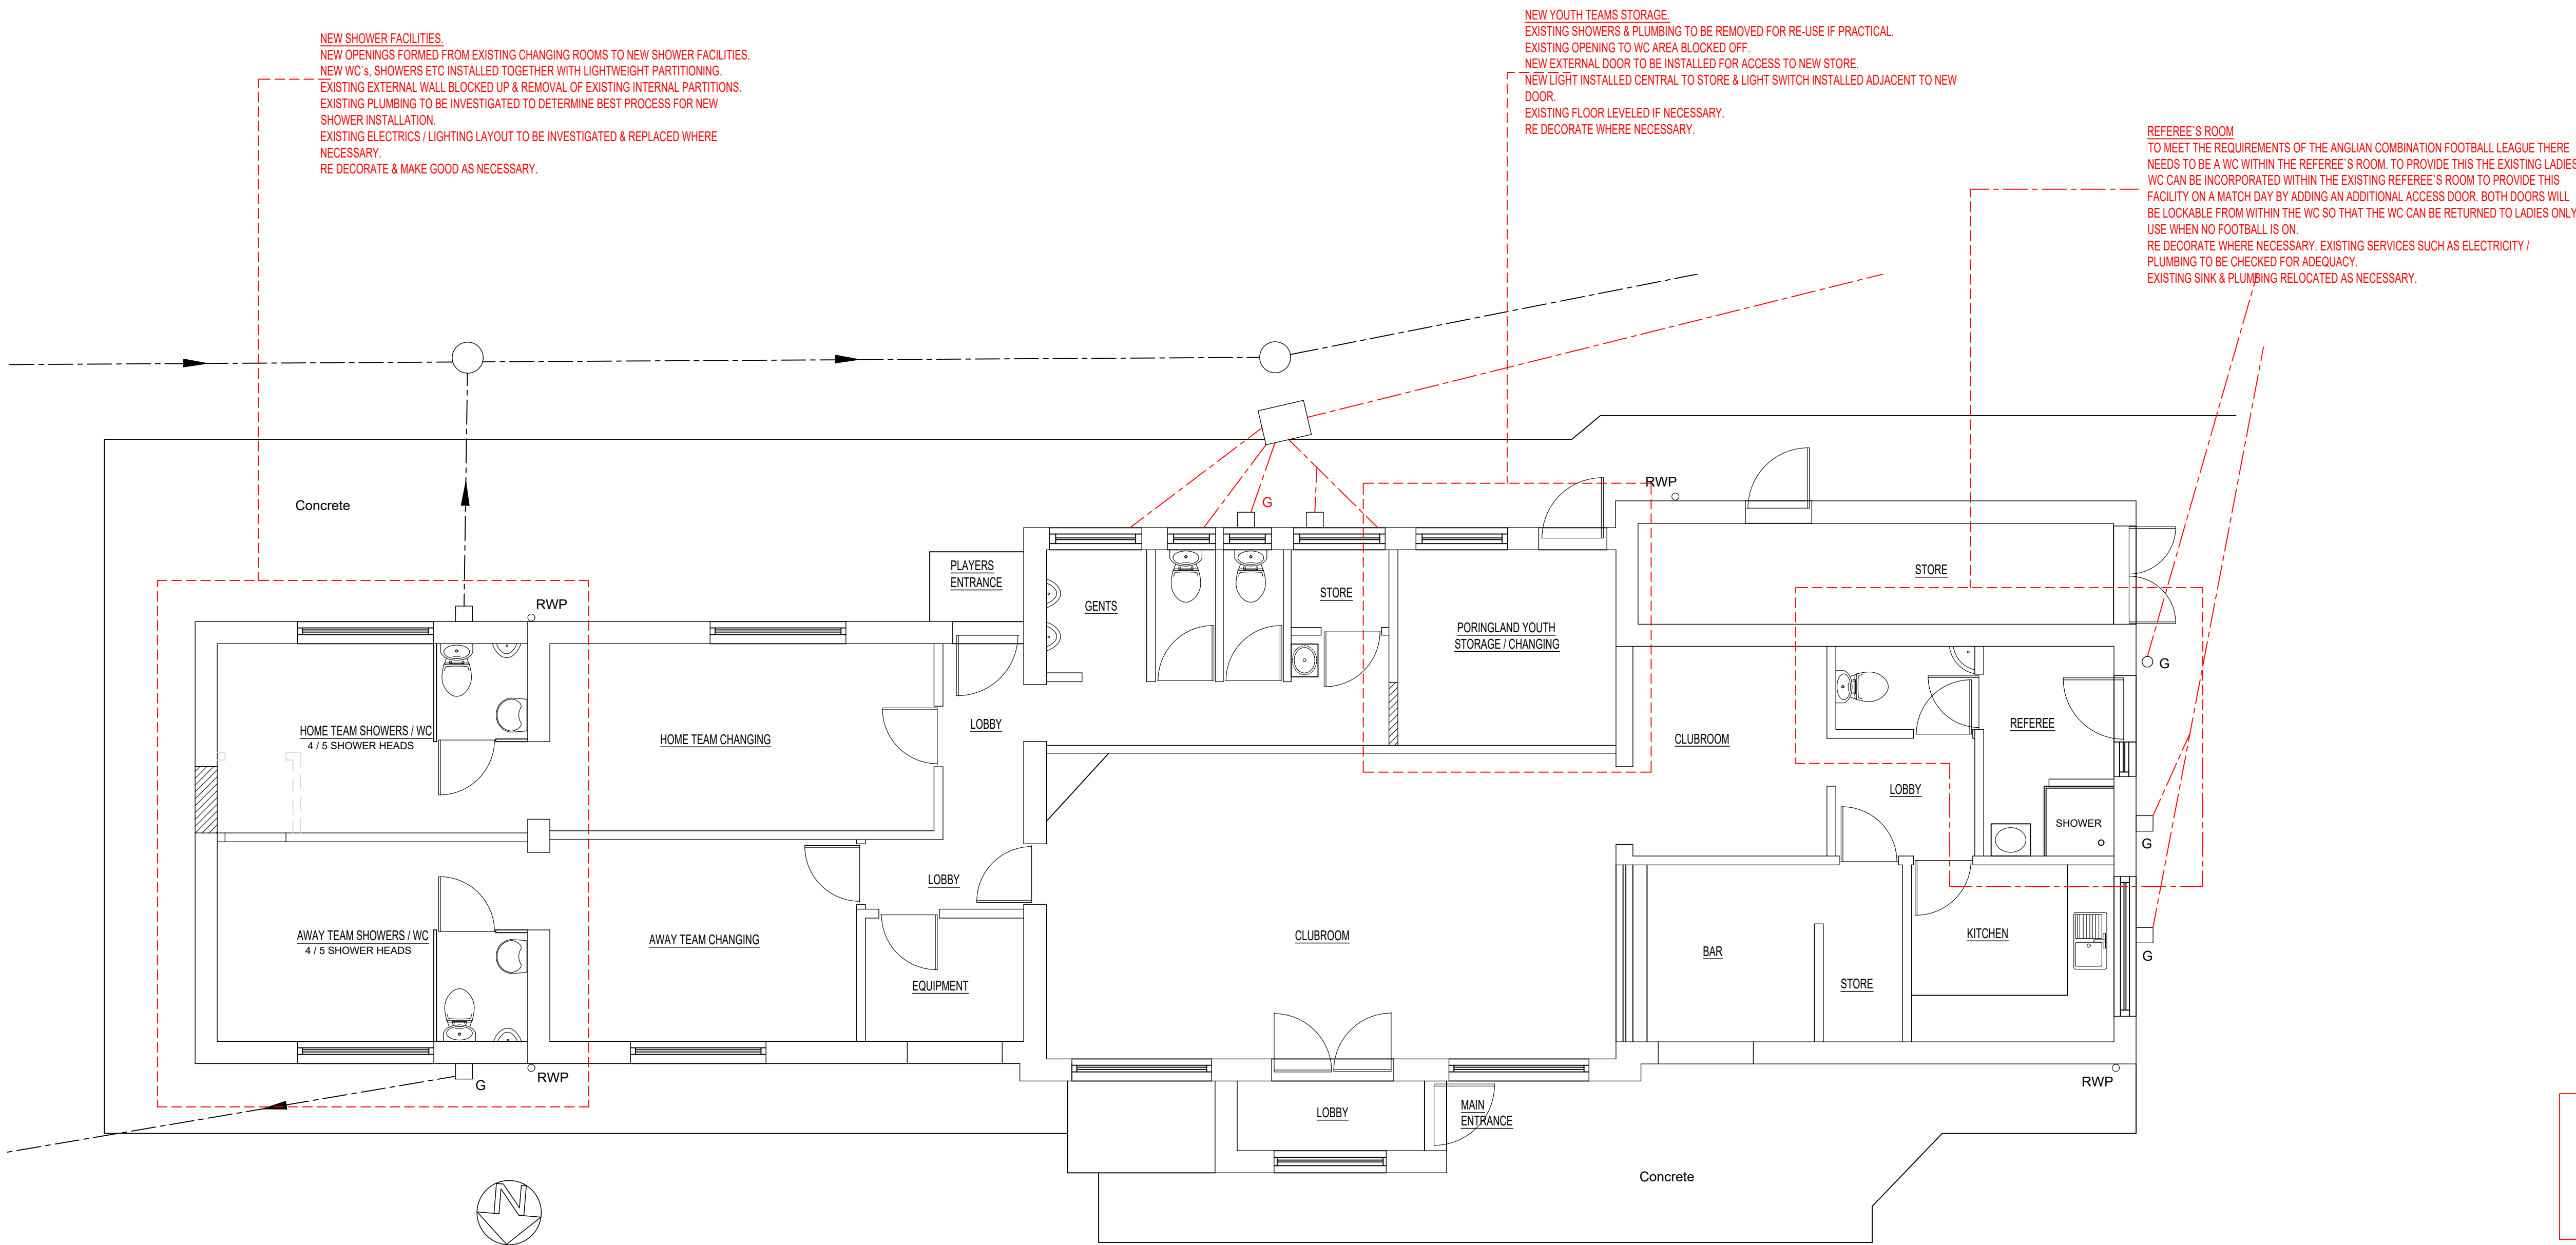

PROPOSED CLUBHOUSE PLAN.  
SCALE 1:50

**NOTE:**  
IT IS PROPOSED TO INSTALL A NEW BOILER & HEATING SYSTEM.  
THE PARISH COUNCIL ARE CURRENTLY INVESTIGATING THE BEST OPTION  
FOR THIS MOVING FORWARD. IT IS ENVISAGED THAT THE INSTALLATION  
THIS ELEMENT OF THE WORKS WILL BE PAID FOR BY THE PARISH COUNCIL  
AND IS NOT WITHIN THE SCOPE OF WORKS FOR THE FOOTBALL CLUB.



**GP DRAUGHTING SERVICES**  
PLANNING & BUILDING REGULATIONS  
Glen Preston  
CAD Technician  
19 Long Lane, Stoke Holy Cross, Norwich. NR14 8LY.  
Tel: 01508 492518. M: 07881902445.

PORINGLAND WANDERERS FOOTBALL CLUB  
THE FOOTPATH, PORINGLAND, NORWICH. NR14 7RF.  
PROPOSED ALTERATIONS TO CLUBHOUSE.

Drawing Title:  
**PROPOSED NEW CLUBHOUSE LAYOUT.**

Scale at A1 AS NOTED	Drawn By	Date MAY 2017	Checked By	Date	Approved By	Date
Project No.	Office	Type	Drawing No.		Revision	
			PWFC 3		/	
APPROVAL <input type="checkbox"/>	INFORMATION <input checked="" type="checkbox"/>	TENDER <input type="checkbox"/>	CONTRACT <input type="checkbox"/>	CONSTRUCTION <input type="checkbox"/>		