
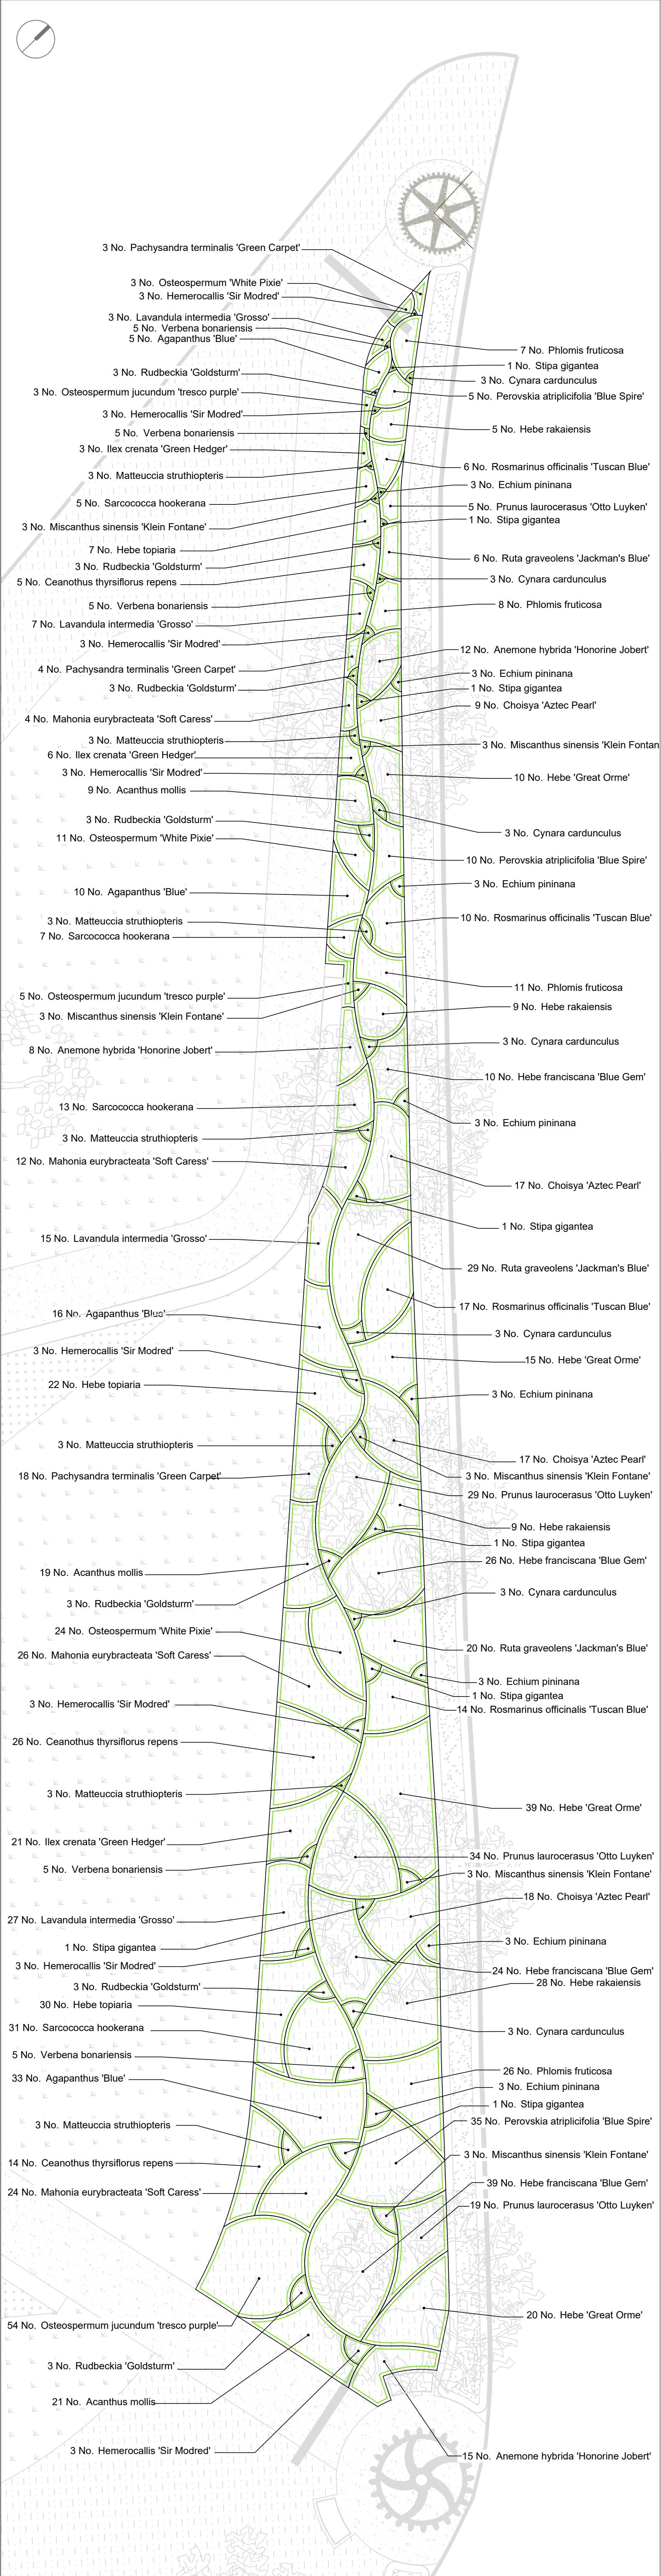


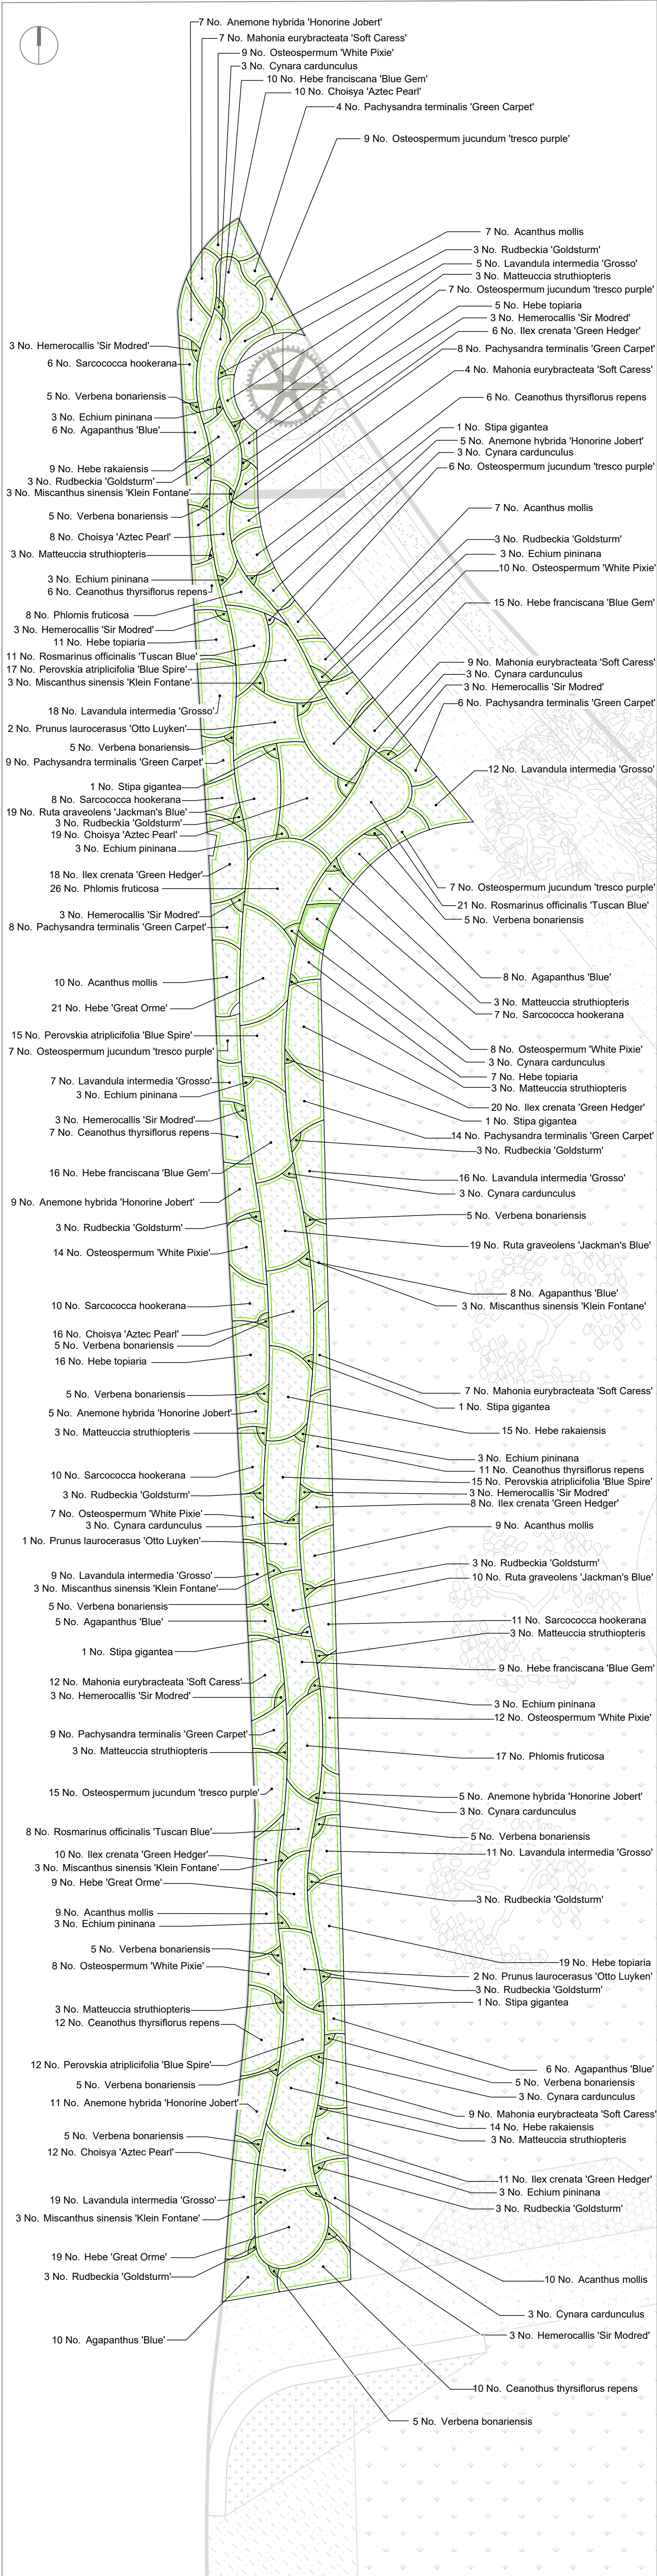

- This drawing is copyright and may not be altered, traced, copied, photographed or used for any purpose other than that for which it is issued without written permission from Meiloci Landscape Architects.
- Do not scale for construction purposes. Figured dimensions shall have precedence over scaled dimensions.
- Any discrepancies should be reported to the Landscape Architect.
- All trees and hedgerows are to be protected in accordance with BS5837 and/or Arboricultural recommendations unless instructed otherwise.

NOTES / REVISIONS

REV	DESCRIPTION	INIT.	DATE
01	Tender issue	GS	07-02-24

A1:



MEI LOCI

Mei Loci Landscape Architects
67 Lemon Street, Truro, Cornwall, TR1 2PN
studio@meiloci.co.uk | 01872 264 899

CLIENT
Camborne Town Council

JOB DESCRIPTION/LOCATION
Kerrier Way Green Gateway
Camborne
Cornwall

DRAWING TITLE
Planting Plan - West Greenspace (north)

TENDER

Date	Scale	Drawn By	Checked
10.08.23	1:100	GS	KJ
Job No.	Drawing No.	Revision	
M580	DR-L-4005	01	

Eastern Greenspace (North) Planting Schedule

Shrubs	Number	Species	Height	Diameter	Pot Size	Specification	Density
	97	Ceanothus thyrsiflorus repens	20-30cm	2L	Branched :3 brks	0.5Ctr	
	126	Choisya 'Aztec Pearl'	20-30cm	2L	Branched :3 brks	0.5Ctr	
	133	Hebe 'Great Orme'	20-30cm	2L	Bushy :3 brks	0.5Ctr	
	149	Hebe franciscana 'Blue Gem'	20-30cm	2L	Bushy :3 brks	0.5Ctr	
	89	Hebe rakaiensis	20-30cm	2L	Bushy :3 brks	0.5Ctr	
	117	Hebe topiaria	20-30cm	2L	Bushy :3 brks	0.4Ctr	
	103	Ilex crenata 'Green Hedger'	20-30cm	2L	Bushy	0.4Ctr	
	149	Lavandula intermedia 'Grosso'	20-30cm	2L	Bushy :3 brks	0.4Ctr	
	114	Mahonia eurybracteata 'Soft Caress'	20-30cm	2L	Bushy :3 brks	0.45Ctr	
	83	Pachysandra terminalis 'Green Carpet'	20-30cm	2L	Full Pot	0.4Ctr	
	109	Perovskia atriplicifolia 'Blue Spire'	20-30cm	2L	Bushy :3 brks	0.45Ctr	
	103	Phlomis fruticosa	20-30cm	2L	Bushy :3 brks	0.45Ctr	
	87	Prunus laurocerasus 'Otto Luyken'	20-30cm	2L	Bushy :3 brks	0.45Ctr	
	5	Prunus laurocerasus 'Otto Luyken'	20-30cm	2L	Bushy :3 brks	0.45m²	
	87	Rosmarinus officinalis 'Tuscan Blue'	30-40cm	3L	Bushy :4 brks	0.5Ctr	
	103	Ruta graveolens 'Jackman's Blue'	20-30cm	2L	Bushy :3 brks	0.45Ctr	
	108	Sarcococca hookerana	20-30cm	2L	Bushy :3 brks	0.4Ctr	

Herbaceous	Number	Species	Pot Size	Specification	Density
	101	Acanthus mollis	2L	Full Pot	0.45Ctr
	107	Agapanthus 'Blue'	2L	Full Pot	0.45Ctr
	77	Anemone hybrida 'Honorine Jobert'	2L	Full Pot	0.45Ctr
	51	Hemerocallis 'Sir Modred'	2L	Full Pot	No.
	36	Miscanthus sinensis 'Klein Fontane'	2L	Full Pot	No.
	106	Osteospermum 'White Pixie'	1-1.5L	Full Pot	0.4Ctr
	113	Osteospermum jucundum 'tresco purple'	1-1.5L	Full Pot	0.4Ctr
	57	Rudbeckia 'Goldsturm'	2L	Full Pot	No.
	14	Stipa gigantea	2L	Full Pot	No.
	95	Verbena bonariensis	2L	Full Pot	No.

Ferns	Number	Species	Pot Size	Specification	Density
	48	Matteuccia struthiopteris	2L	Full Pot	No.

Perennials	Number of Plants	Species	Pot Size	Specification	Density
	48	Cynara cardunculus	2L	Full Pot	No.

Annuals / Biennials	Number of Plants	Species	Pot Size	Specification	Density
	51	Echimium pininana	1L	Approx 1 Year	No.

- Notes:
- Allow for required soil depths and ground preparation as described and shown
 - Take care not to damage high visibility geotextile (laid as part of remediation proposals) during planting operations