


01 Table top case SB06

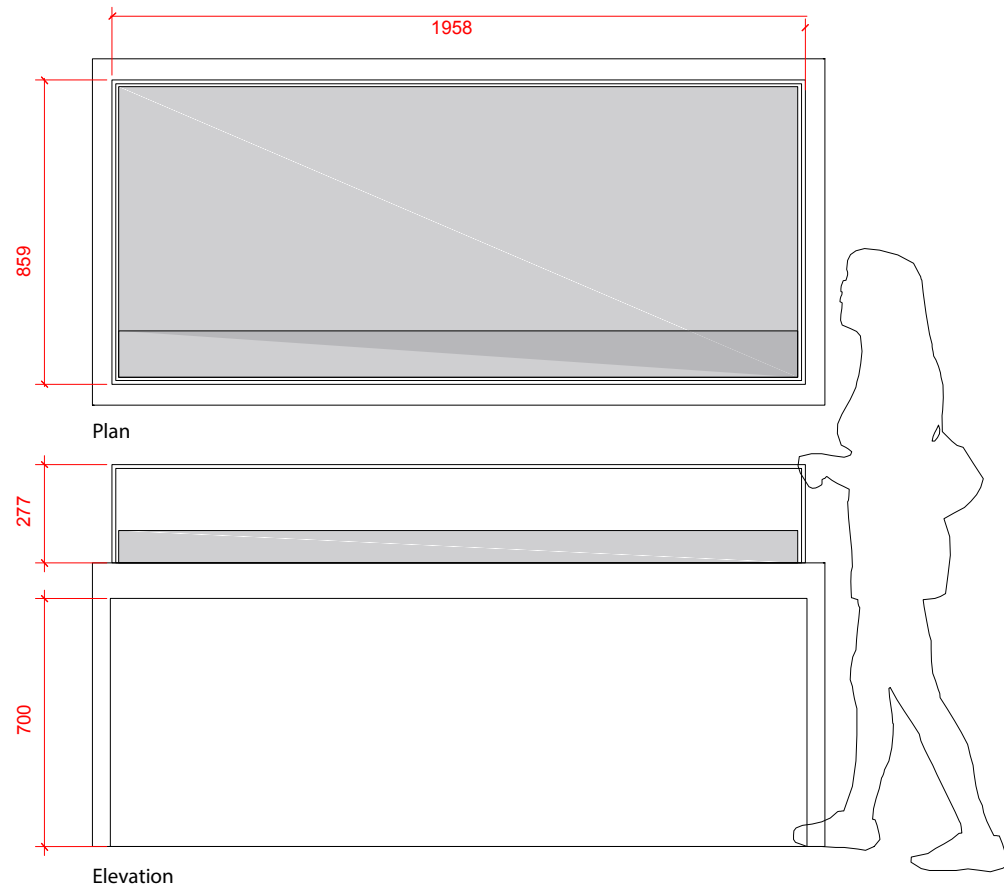


02 Table top case SB02

NOTE: CONTRACTOR TO COST FOR BASE UNITS CLAD IN 18mm FR CLASS C BEECH VENEERED MDF TO HOUSE PERSPEX DISPLAY TOPS SUPPLIED BY THE MUSEUM.

CONTRACTOR TO DOUBLE CHECK MEASUREMENTS AND PLACEMENT OF HOLES FOR PERSPEX TOPS ON SITE VISIT. SECURITY FIXINGS REQUIRED

DIMENSIONS AND SPEC OF BASE BOARDS TO FOLLOW. MAY REQUIRE A COMPARTMENT FOR ARTSORB/ ENVIRONMENTAL CONTROL (TBC)

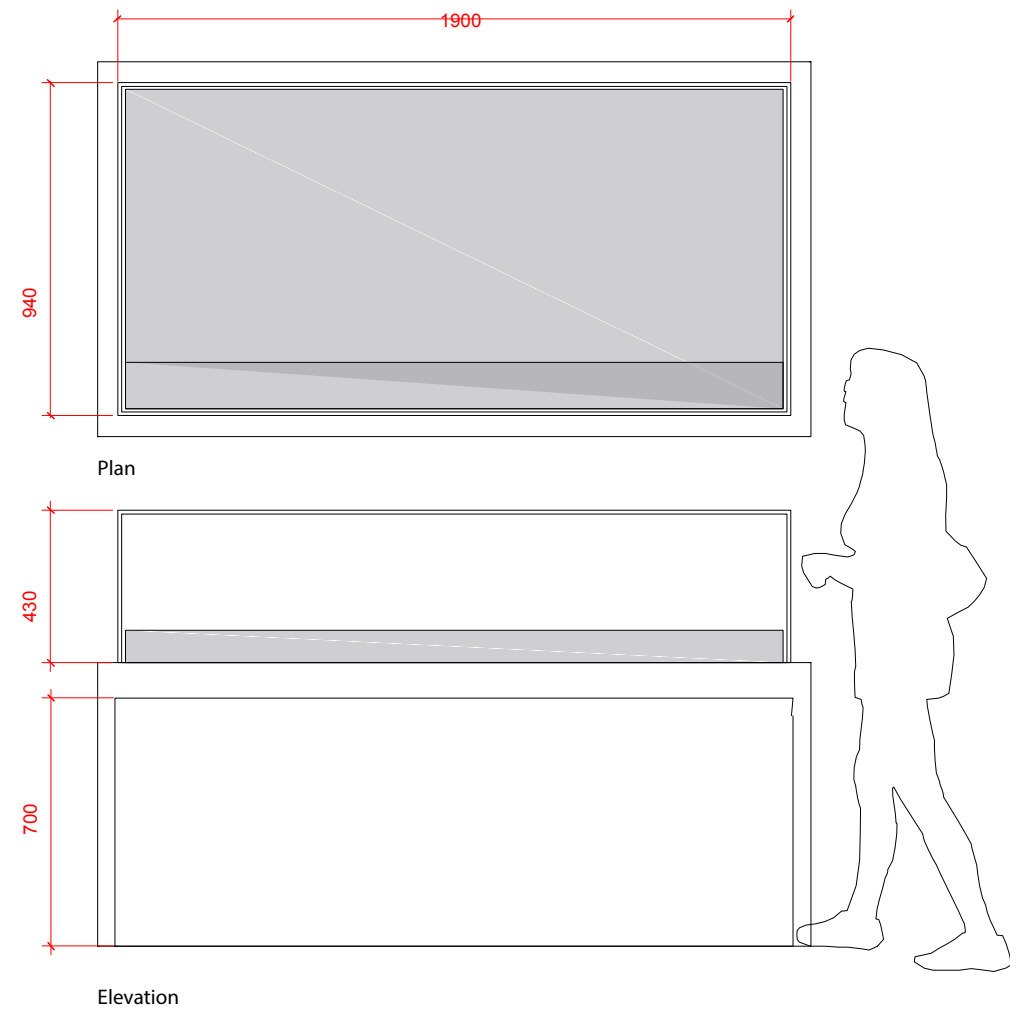

03 Table top case SB08

Rev.	Date	Description
-	22.02.19	First Issue for Tender.

Notes:

1. All dimensions in mm.
2. This drawing to be read in conjunction with all relevant contract documents
3. This drawing to be read in conjunction with all Engineer's and Main contractor/ Sub-Contractor drawings and documentation.
4. Do not scale from this drawing
5. Report any errors, contradictions, and omissions to the designer as soon as possible

Project: Abram Games

Client: National Army Museum

Title: Table Top Cases

Scale: Not to Scale

Drawing no: 028_710/-