

GENERAL DRAWING NOTES

© This drawing is not to be shown to any Third Party unless agreed by PLB.
DO NOT SCALE OFF THIS DRAWING except for the purposes of cost estimating & shop drawing production.
ALL DIMENSIONS ARE TO BE CHECKED ON SITE

ALL DIMENSIONS ARE IN MILLIMETRES UNLESS OTHERWISE STATED
This drawing shows 'DESIGN INTENT' only. It is the responsibility of the appointed contractor to finalise development, using specialists approved by PLB, & produce detailed working drawings, with a 10 year minimum lifespan.

ALL working drawings to be aesthetically approved by PLB prior to manufacture.

All Electrical & data communications systems must conform to the prevailing national regulations & any local bylaws pertaining. Unless stated otherwise all timber or timber based materials used, including sheet materials, as specified by BS 476 (or international equivalent), must be not less than Class 1 & any other material utilised must be in accordance with Class 1 spread of flame.

Exhibition/Furniture contractor to ensure that all unitary is securely and safely fixed in position where appropriate. All fixings to building fabric to be agreed/approved by client/architect. Exhibition contractor to supply samples of all finishes for approval by the client and PLB.

General

UT - Unit
GR - Graphic Item
DC - Display Case
PI - Physical Interactive
IT - Digital Interactive
AV - Audio Visual
OM - Object Mount
FN - Furniture Item

Other

SD - Scenic / Other Display
CC - Soft Furnishing / Curtains / Cushions
FT - Floor Finish / Treatment
EG - Emulsion / Gloss Paint Wall & Ceiling Finish
LS - Light Source / Fitting
FFL - Finished Floor Level
LG - Lower Ground / Basement
GF - Ground Floor
FF - First Floor
SF - Second Floor

CONTRACTOR TO SURVEY SITE WITH REFERENCE TO ARCHITECT'S DRAWINGS AND AMEND THESE UNITARY DESIGNS ACCORDINGLY, TO ENSURE CLEAN FIT TO BUILDING.

MATERIAL AND FINAL FINISH SAMPLES TO BE PROVIDED BY CONTRACTORS FOR CLIENT APPROVAL.

ENSURE NO SHARP EDGES, PENCIL RADIUS THROUGHOUT.

REV.	DATE	NOTES	REV. BY
A	xx/xx/2021	xxxx	CC
*	DATE	First Issue	INITIAL

CLIENT NATIONAL ARMY MUSEUM

JOB ARMY AT HOME

DRAWING TITLE
ARMY AT HOME GALLERY:
GALLERY ELEVATION SHEET 2


AUTHOR CC DATE
SCALES 1:75 @A3 READ WITH *****

DRAWING No 5782 01 20 010 -

PROJECT No AREA No DWG TYPE DWG No REV

DRAWING STATUS For Review

FOR EXPLANATIONS OF DRAWING CODES AND OTHER DRAWING INFORMATION SEE PLB DRAWING RESOURCE FILE

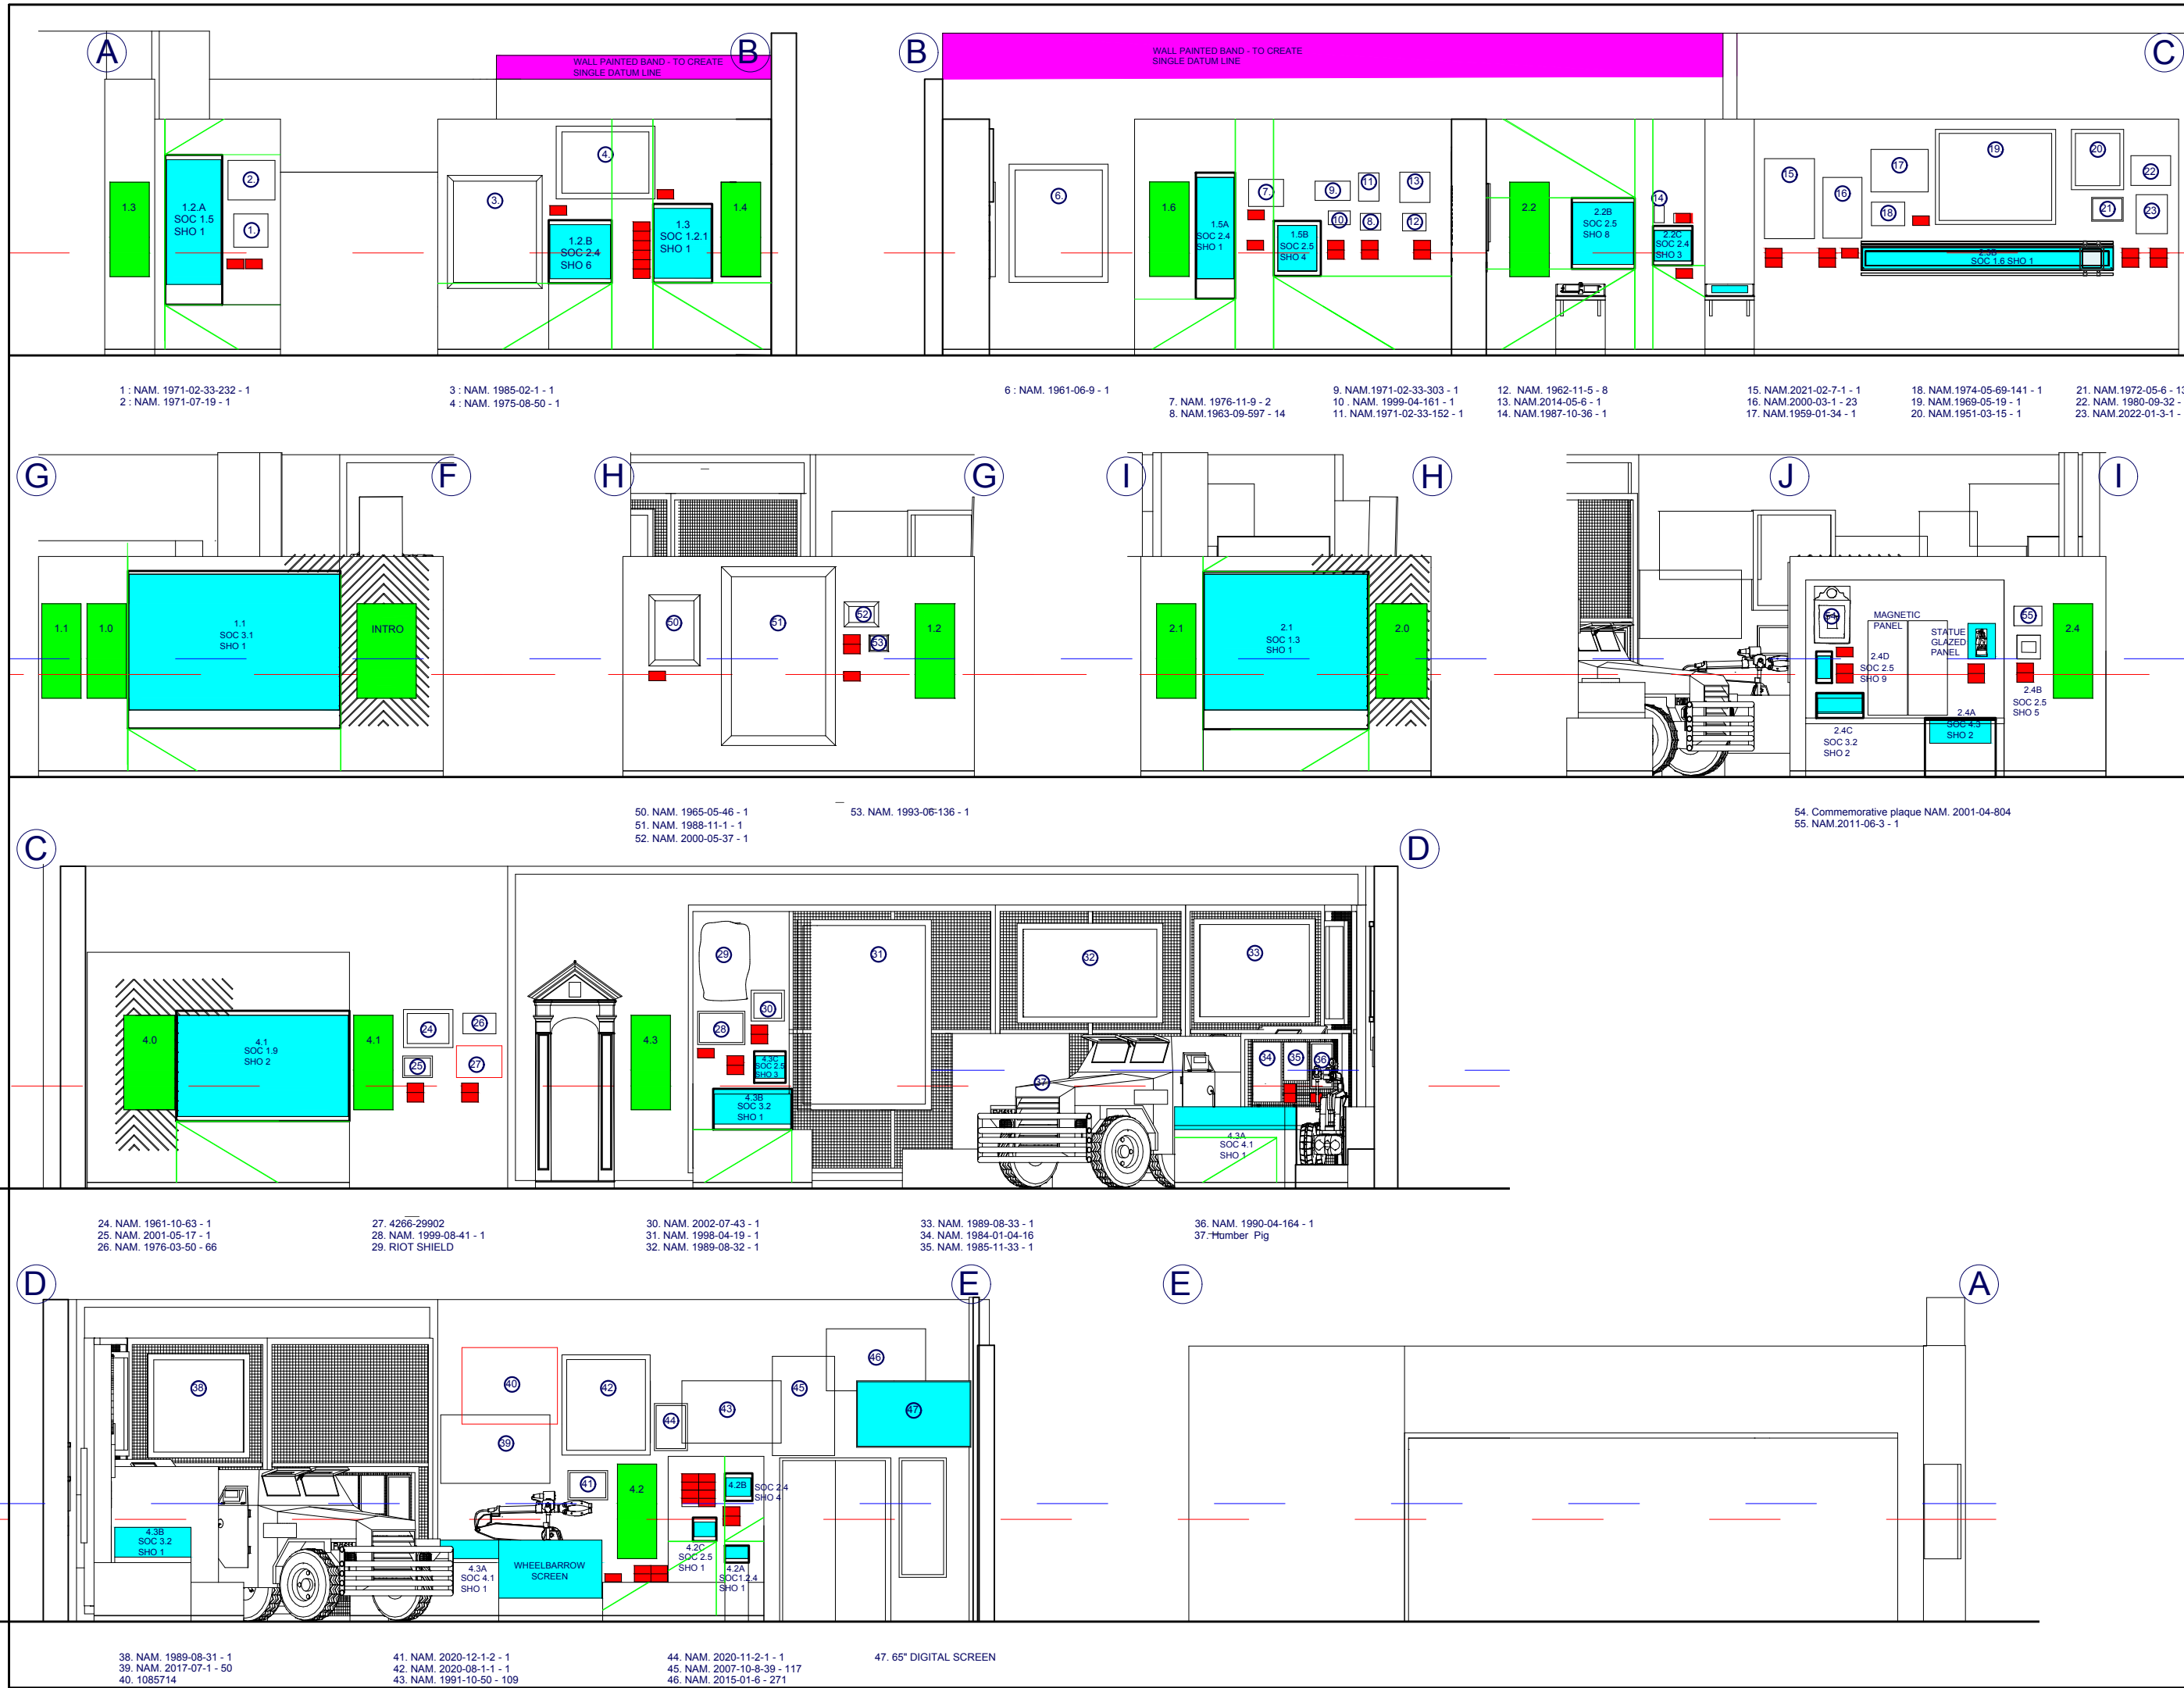

GENERAL DRAWING NOTES

© This drawing is not to be shown to any Third Party unless agreed by PLB.
DO NOT SCALE OFF THIS DRAWING except for the purposes of cost estimating & shop drawing production.
ALL DIMENSIONS TO BE CHECKED ON SITE

ALL DIMENSIONS ARE IN MILLIMETRES UNLESS OTHERWISE STATED
This drawing shows 'DESIGN INTENT' only. It is the responsibility of the appointed contractor to finalise development, using specialists approved by PLB, & produce detailed working drawings, with a 10 year minimum lifespan.

ALL working drawings to be aesthetically approved by PLB prior to manufacture.

All Electrical & data communications systems must conform to the prevailing national regulations & any local bylaws pertaining. Unless stated otherwise all timber or timber based materials used, including sheet materials, as specified by BS 476 (or international equivalent), must be not less than Class 1 & any other material utilised must be in accordance with Class 1 spread of flame.

Exhibition/Furniture contractor to ensure that all unitary is securely and safely fixed in position where appropriate. All fixings to building fabric to be agreed/approved by client/architect. Exhibition contractor to supply samples of all finishes for approval by the client and PLB.

General

UT - Unit
GR - Graphic Item
DC - Display Case
PI - Physical Interactive
IT - Digital Interactive
AV - Audio Visual
OM - Object Mount
FN - Furniture Item

Other

SD - Scenic / Other Display
CC - Soft Furnishing / Curtains / Cushions
FT - Floor Finish / Treatment
EG - Emulsion / Gloss Paint Wall & Ceiling Finish
LS - Light Source / Fitting
FFL - Finished Floor Level
LG - Lower Ground / Basement
GF - Ground Floor
FF - First Floor
SF - Second Floor

CONTRACTOR TO SURVEY SITE WITH REFERENCE TO ARCHITECT'S DRAWINGS AND AMEND THESE UNITARY DESIGNS ACCORDINGLY, TO ENSURE CLEAN FIT TO BUILDING.

MATERIAL AND FINAL FINISH SAMPLES TO BE PROVIDED BY CONTRACTORS FOR CLIENT APPROVAL.

ENSURE NO SHARP EDGES, PENCIL RADIUS THROUGHOUT.

REV.	DATE	NOTES	REV. BY
A	xx/xx/2021	xxxx	CC
*	DATE	First Issue	INITIAL

CLIENT NATIONAL ARMY MUSEUM

JOB ARMY AT HOME

DRAWING TITLE

ARMY AT HOME GALLERY:

GALLERY ELEVATION SHEET 2

AUTHOR CC DATE APPROVED **

SCALES 1:75 @A3 READ WITH *****

DRAWING No 5782 01 20 011 -

PROJECT No AREA No DWG TYPE DWG No REV

DRAWING STATUS For Review

FOR EXPLANATIONS OF DRAWING CODES AND OTHER DRAWING INFORMATION SEE PLB DRAWING RESOURCE FILE