


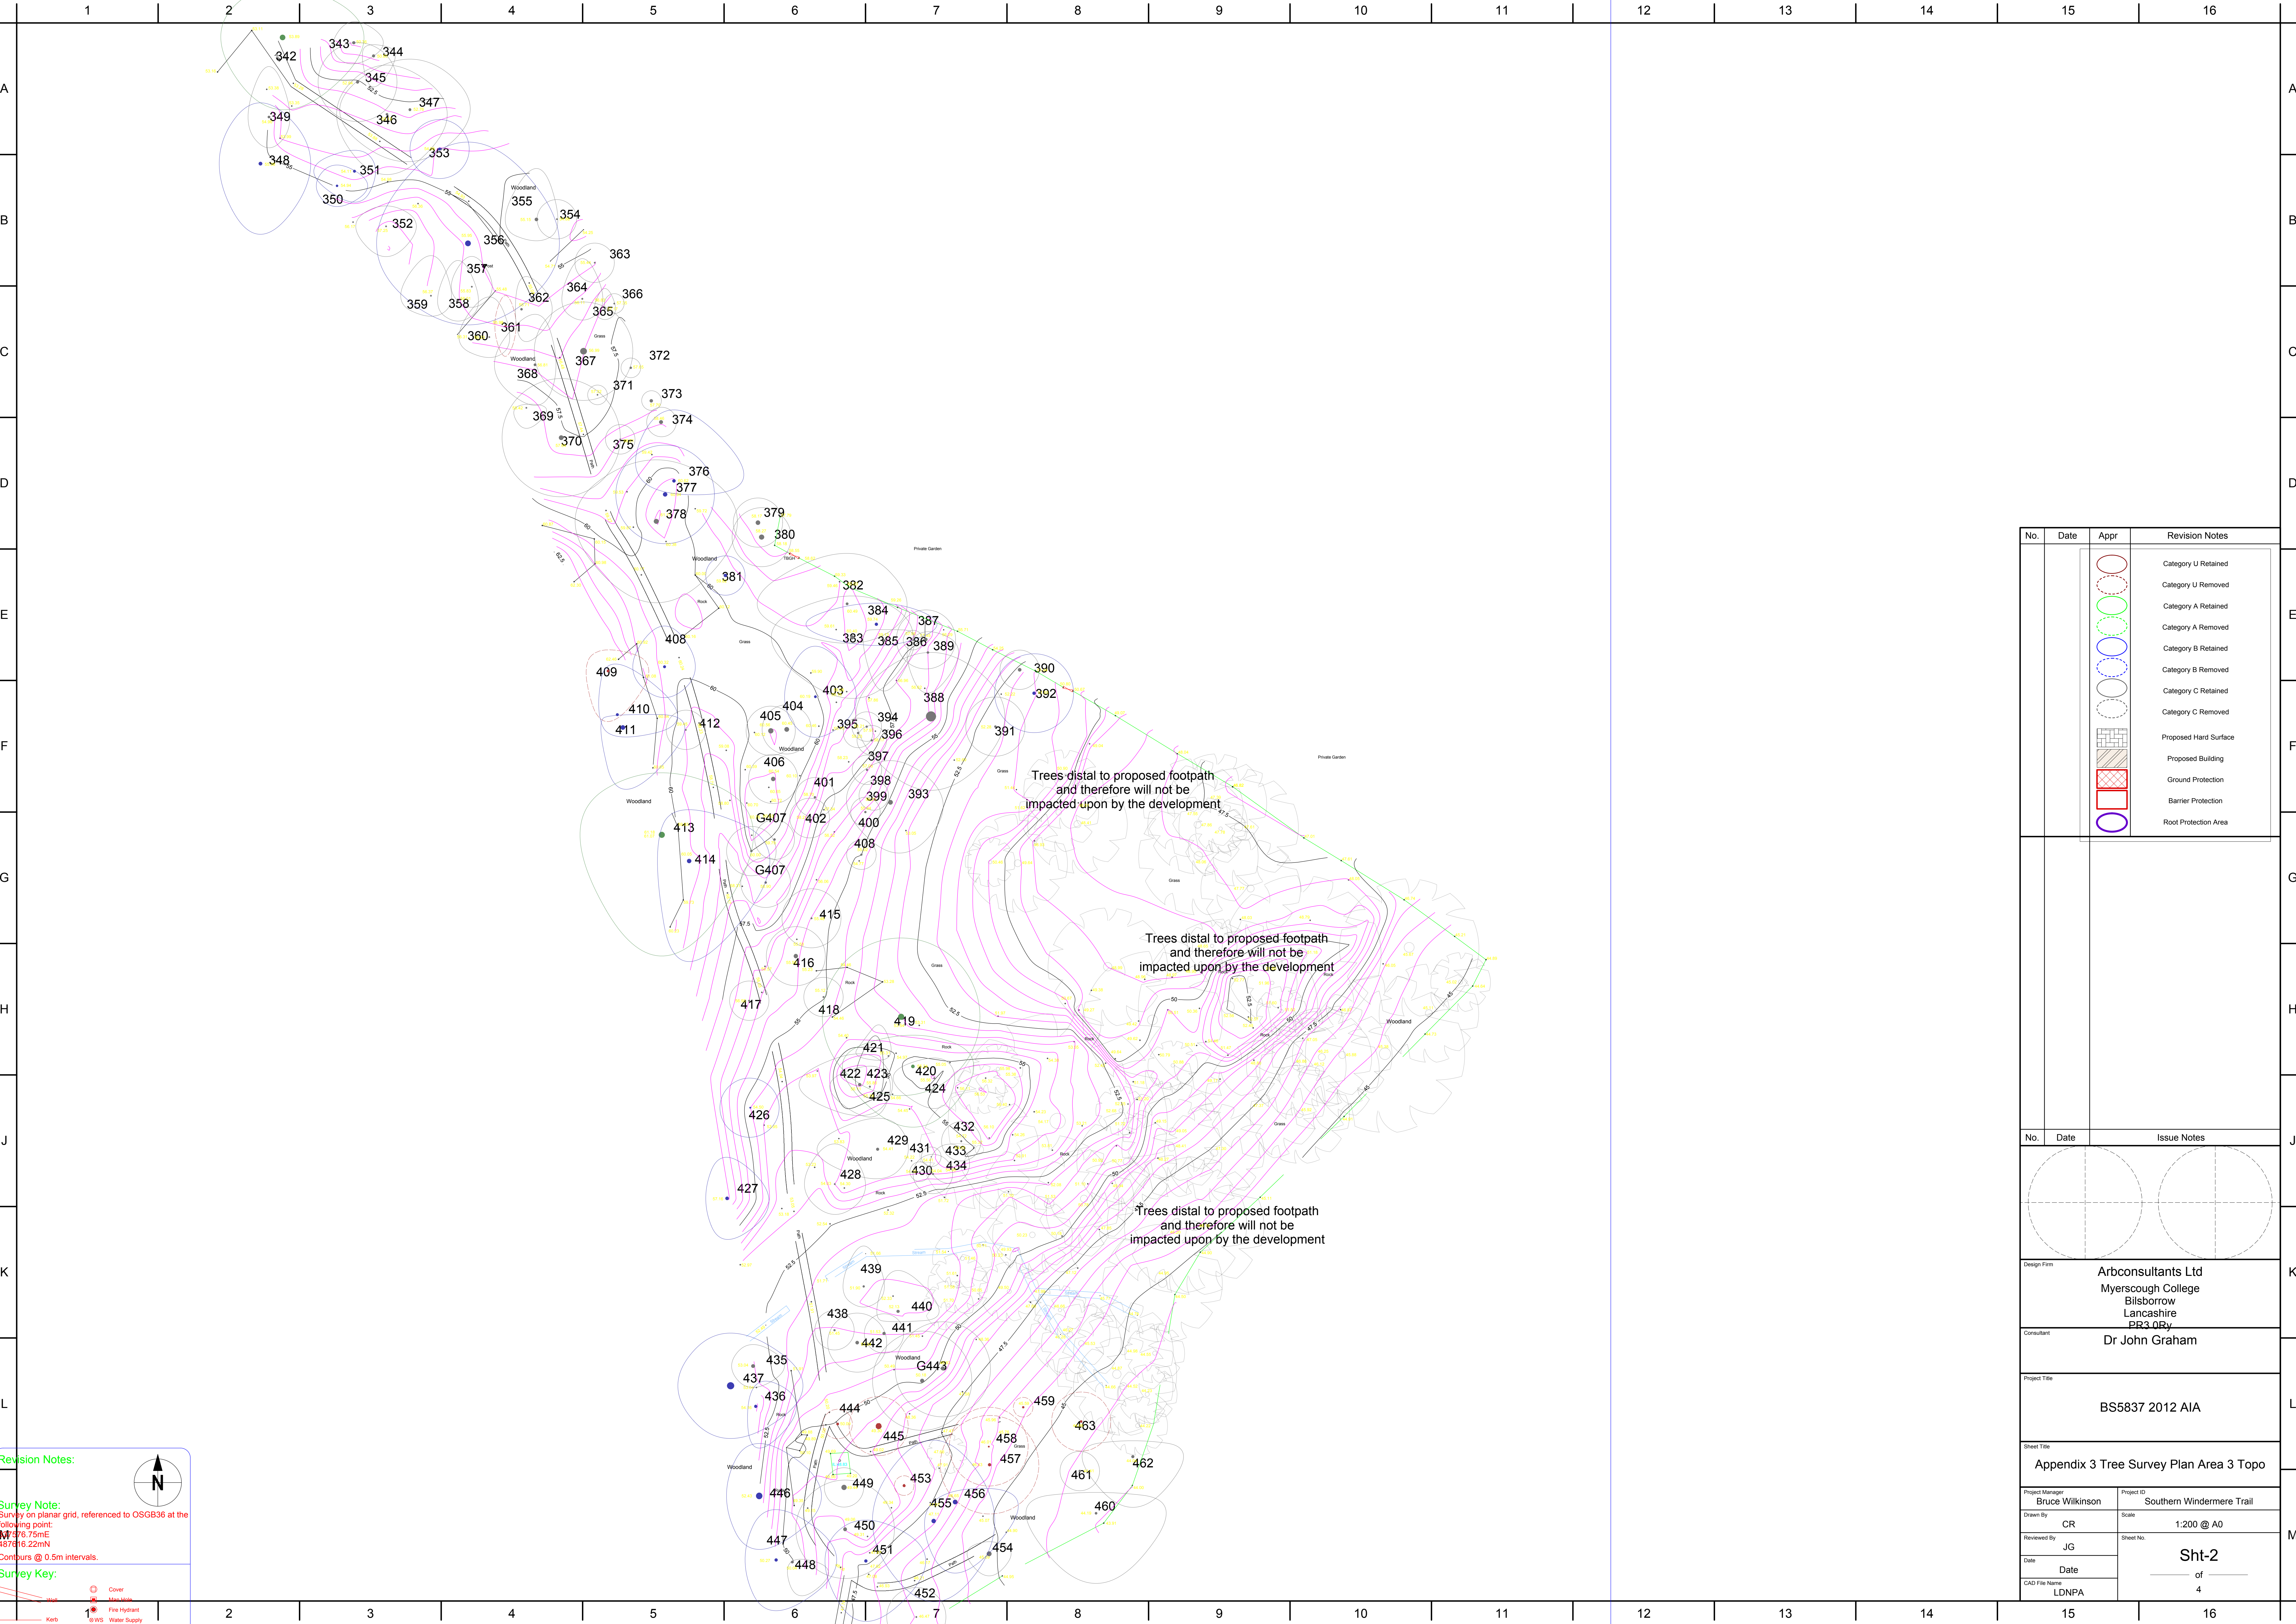

No.	Date	Appr	Revision Notes
			Category U Retained
			Category U Removed
			Category A Retained
			Category A Removed
			Category B Retained
			Category B Removed
			Category C Retained
			Category C Removed
			Proposed Hard Surface
			Proposed Building
			Ground Protection
			Barrier Protection
			Root Protection Area

No.	Date	Issue Notes

Design Firm	Arbconsultants Ltd Myerscough College Bilsborrow Lancashire PR3 0BY
-------------	---

Consultant	Dr John Graham
------------	----------------

Project Title	BS5837 2012 AIA
---------------	-----------------

Sheet Title	Appendix 3 Tree Survey Plan Area 3 Topo
-------------	---

Project Manager Bruce Wilkinson	Project ID Southern Windermere Trail
Drawn By CR	Scale 1:200 @ A0
Reviewed By JG	Sheet No. Sht-2
Date	of
CAD File Name LDNPA	4