



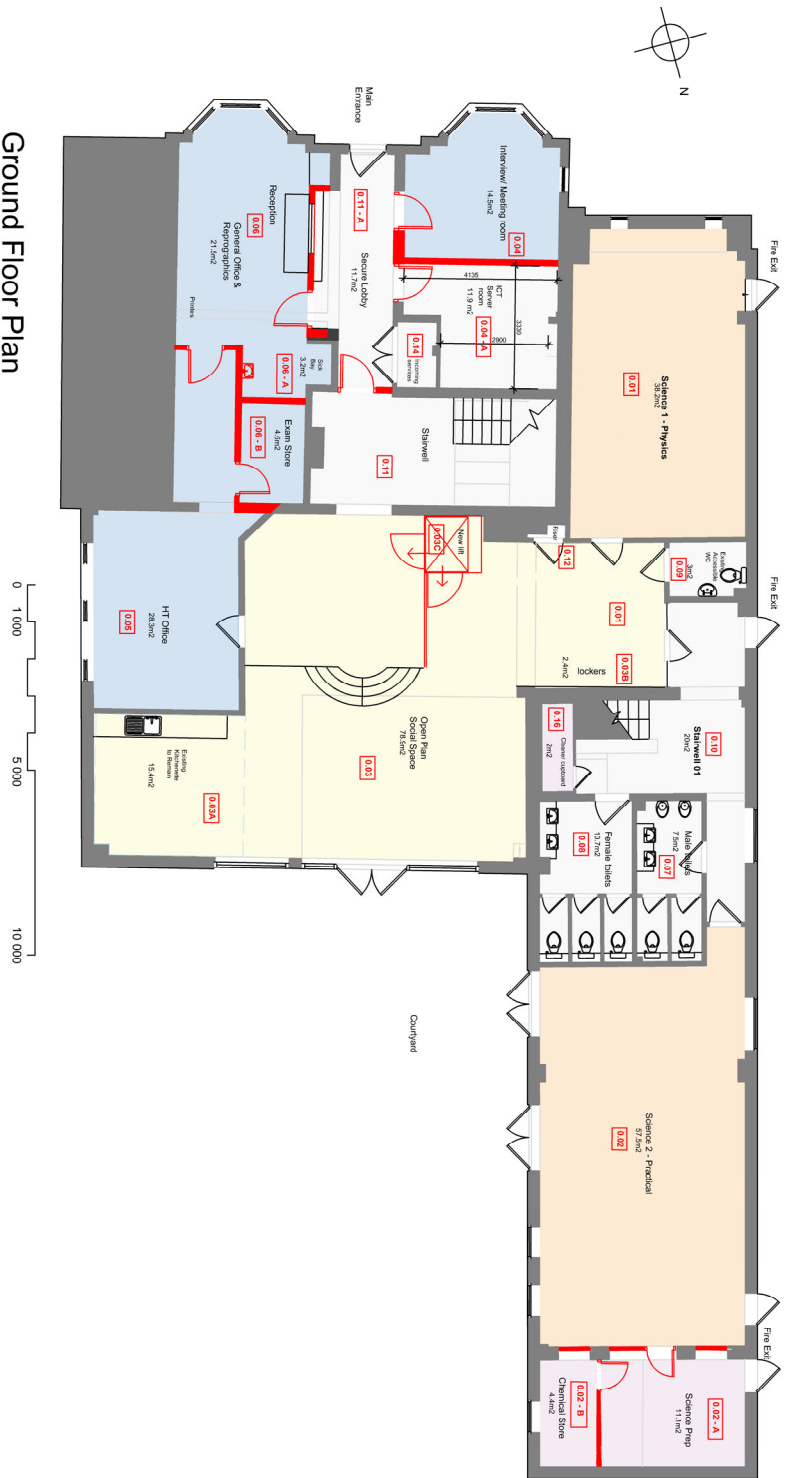


Ground Floor Plan



Second Floor Plan

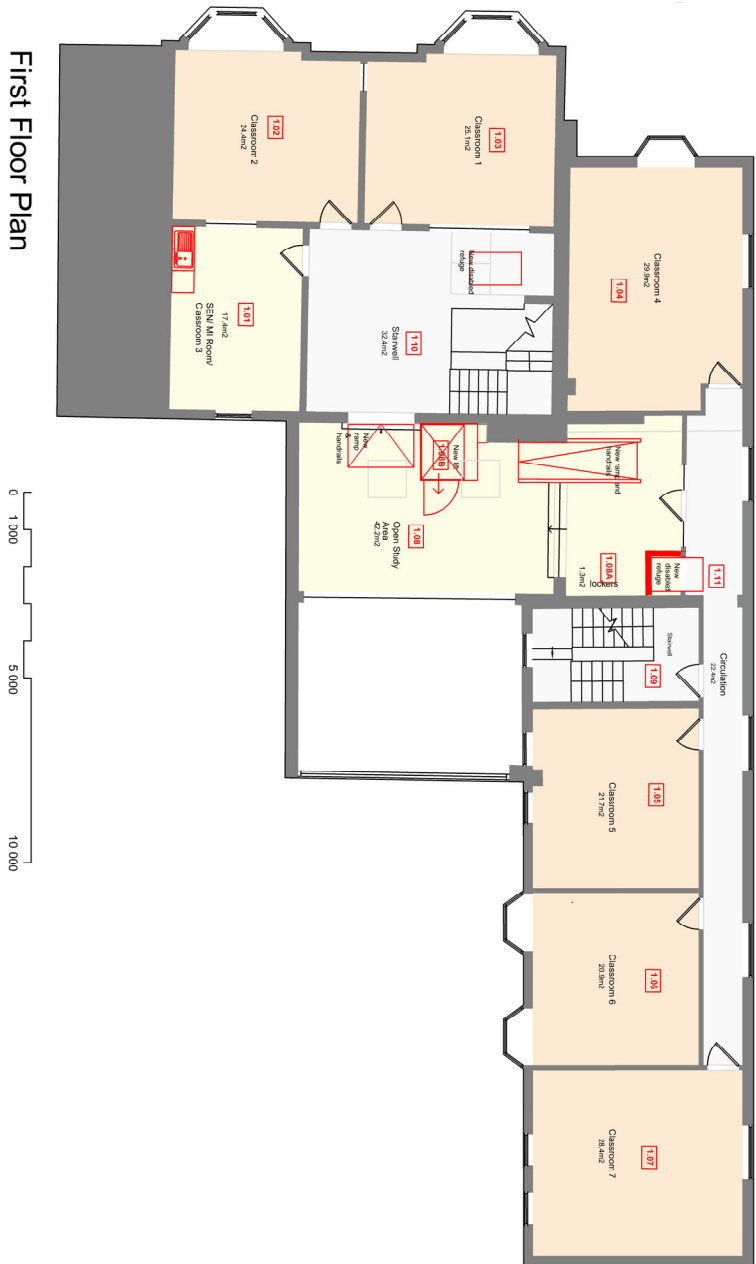

First Floor Plan

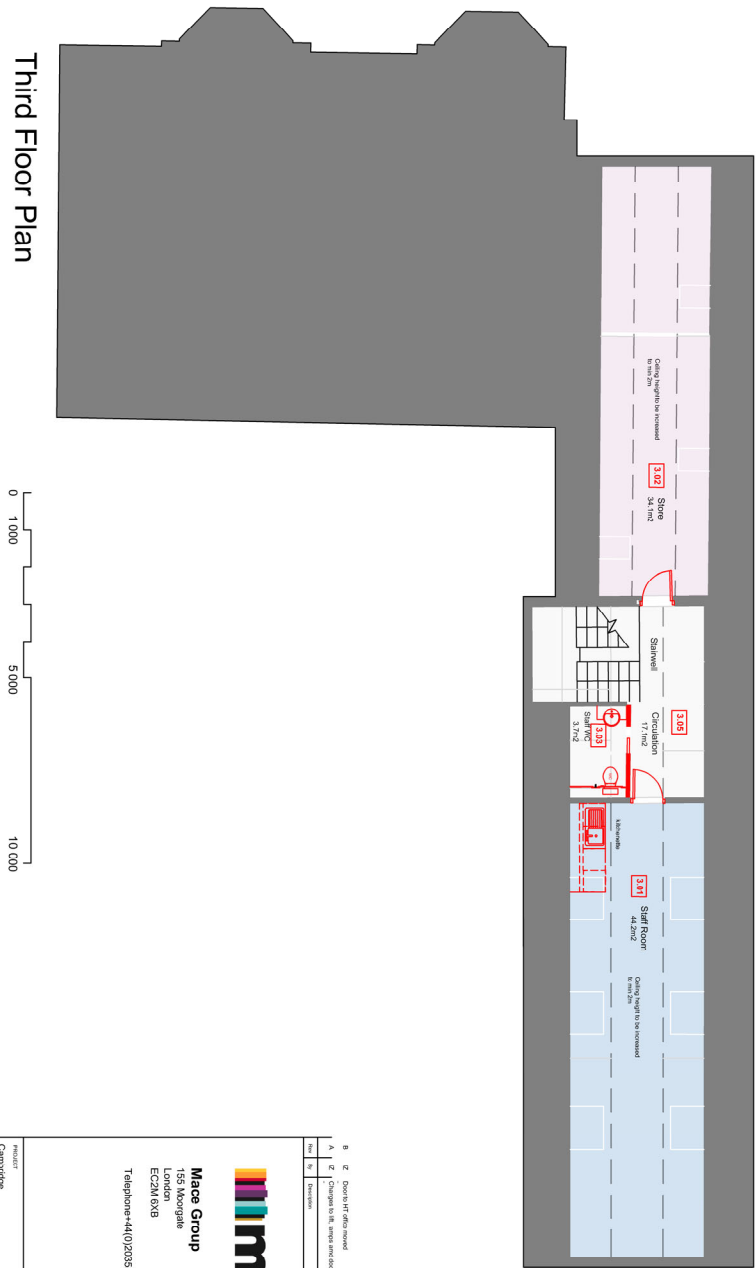

Third Floor Plan