


Proposed Section A-A

1:20 @ A1

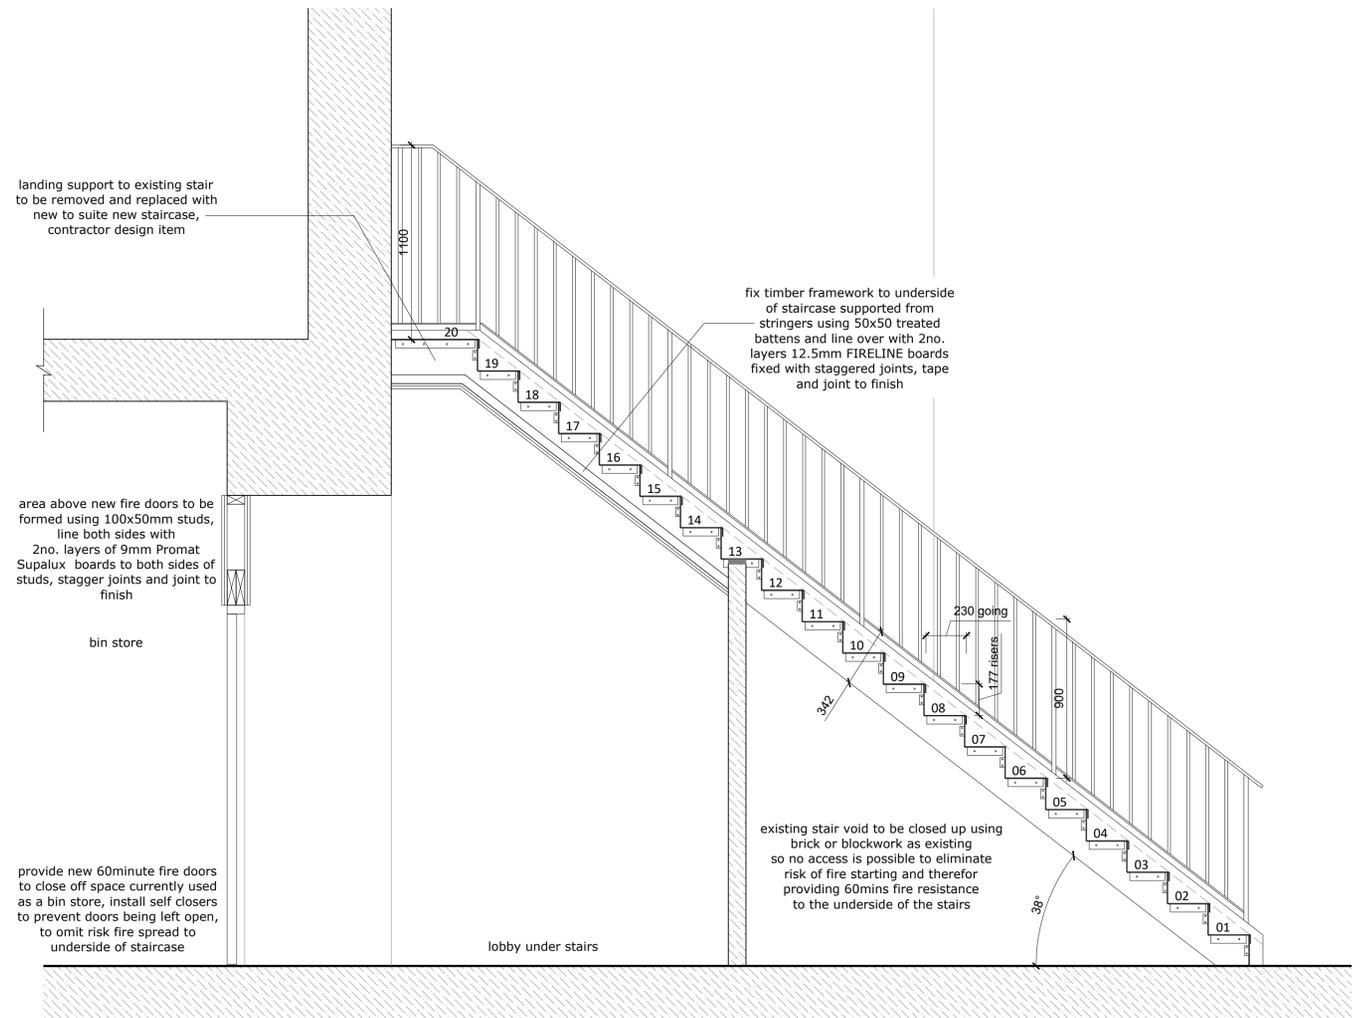

Proposed Section B-B

1:20 @ A1

Notes:
Do not scale.
Report all errors, omissions and discrepancies.
Verify all dimensions on site before commencing any work or preparing specialist drawings.
All materials, components and workmanship are to comply with the relevant British Standards, Codes of Practice and appropriate manufacturers recommendations.
This drawing and design are copyright of Martello Building Consultancy.

Client:
Replacement Escape Staircase
Folkestone Town Hall & Cinema
Old Town Hall
1-2 Guidhall Street
Folkestone
Kent
CT20 1DY

Drawing title:
Proposed Sections A-A & B-B

Date: 03/02/2025
Scale: 1:20 @ A1
Revision:
Drawing Number: 3252 - 101

Rev.	Date.	Description.

Studio 9
2 South Street
Folkestone
Kent
CT20 1RW
info@martellobc.co.uk

Martello
Building Consultancy