




2 AREA 5.5 IMMERSIVE THEATRE  
FLATTENED ELEVATION Scale 1:25

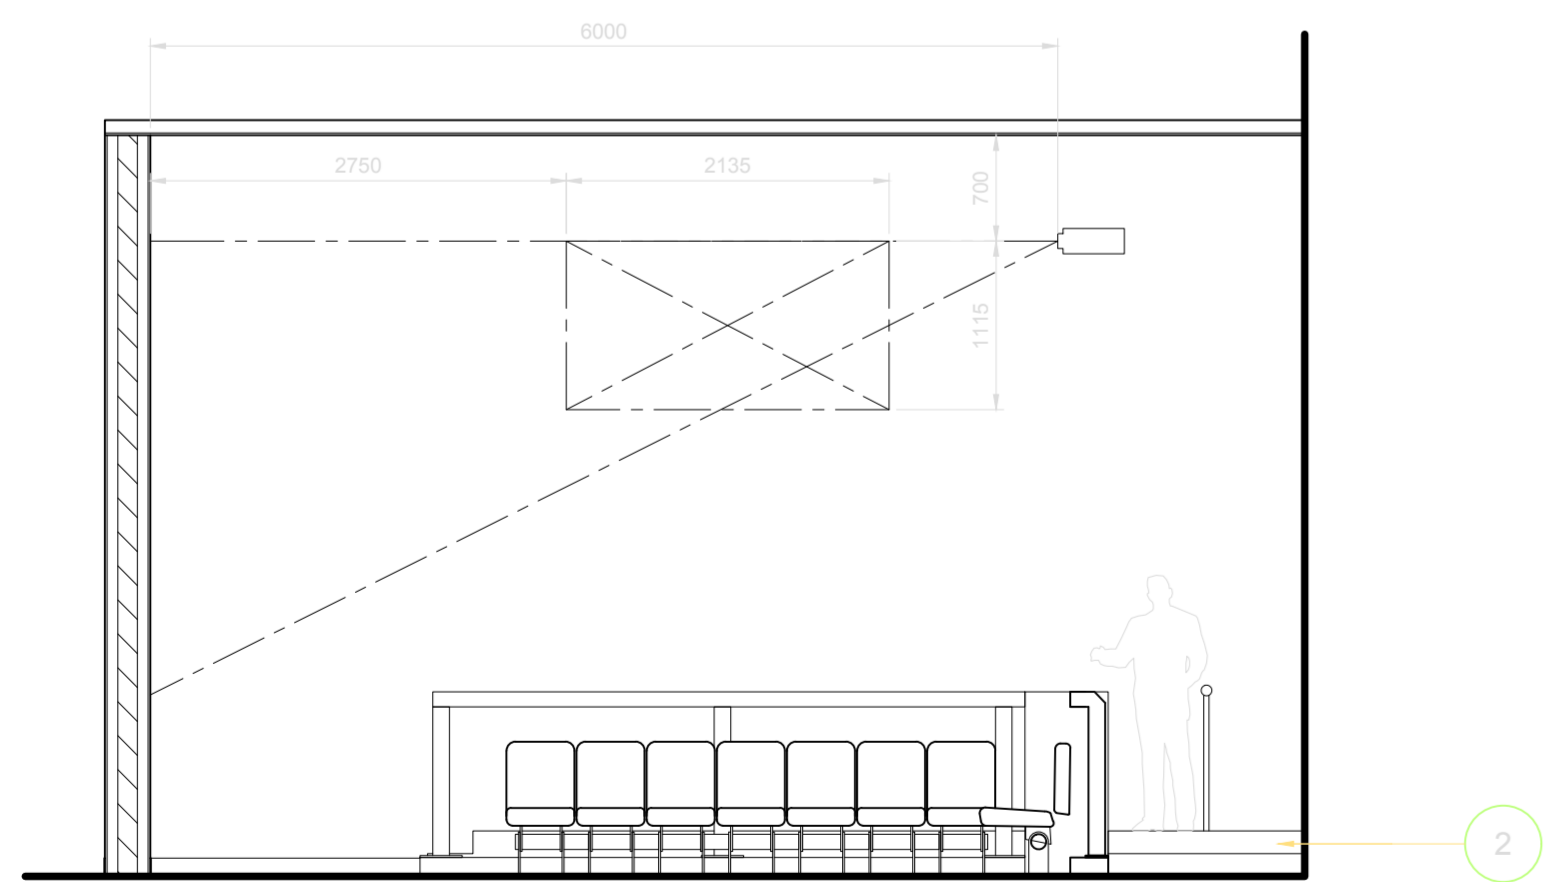

3 AREA 5.5 IMMERSIVE THEATRE  
ELEVATIONS Scale 1:50

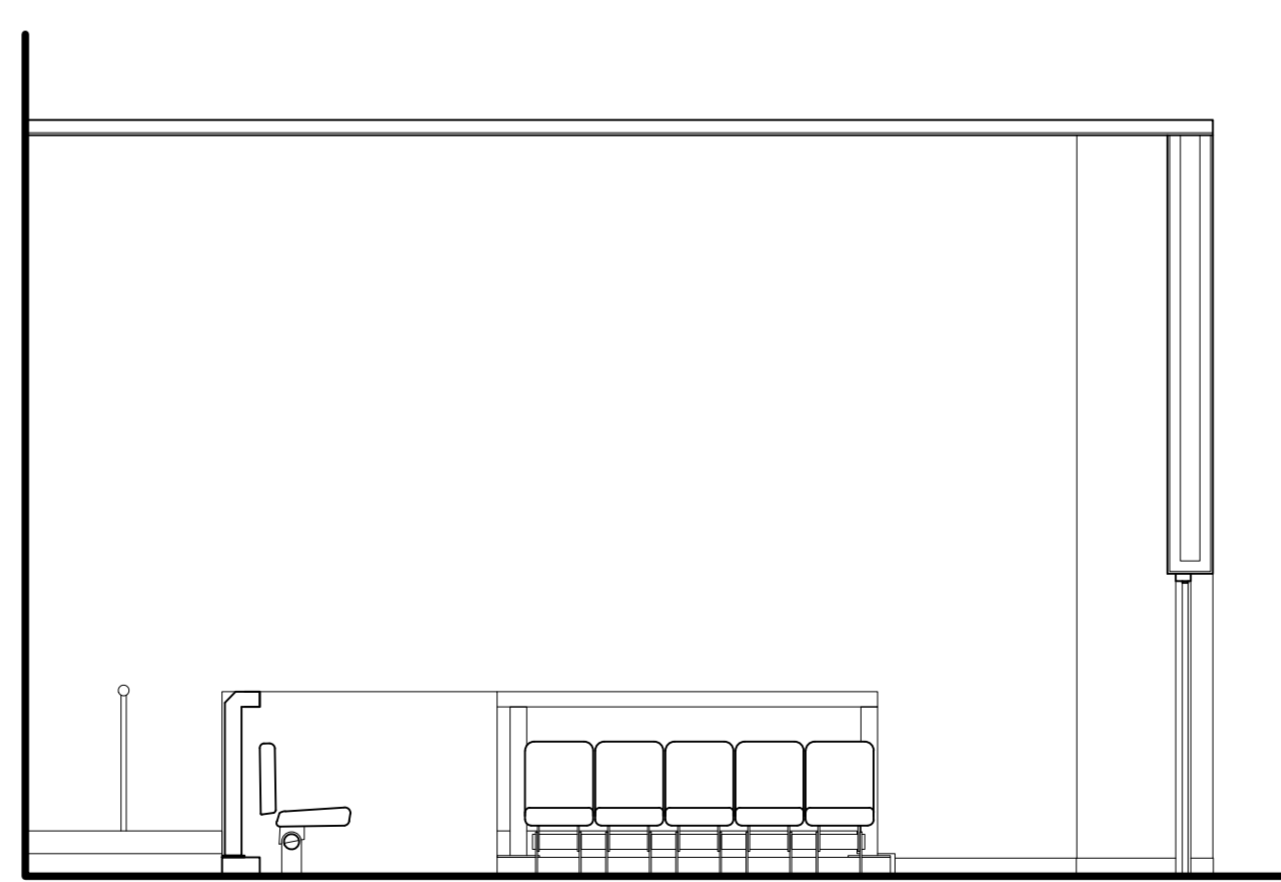

4 AREA 5.5 IMMERSIVE THEATRE  
ELEVATIONS Scale 1:50

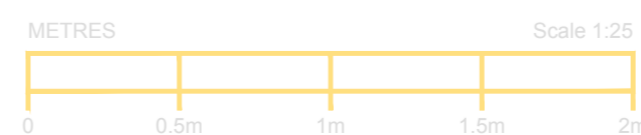

1 GALLERY FOUR  
LOCATION PLAN Scale N.T.S.