


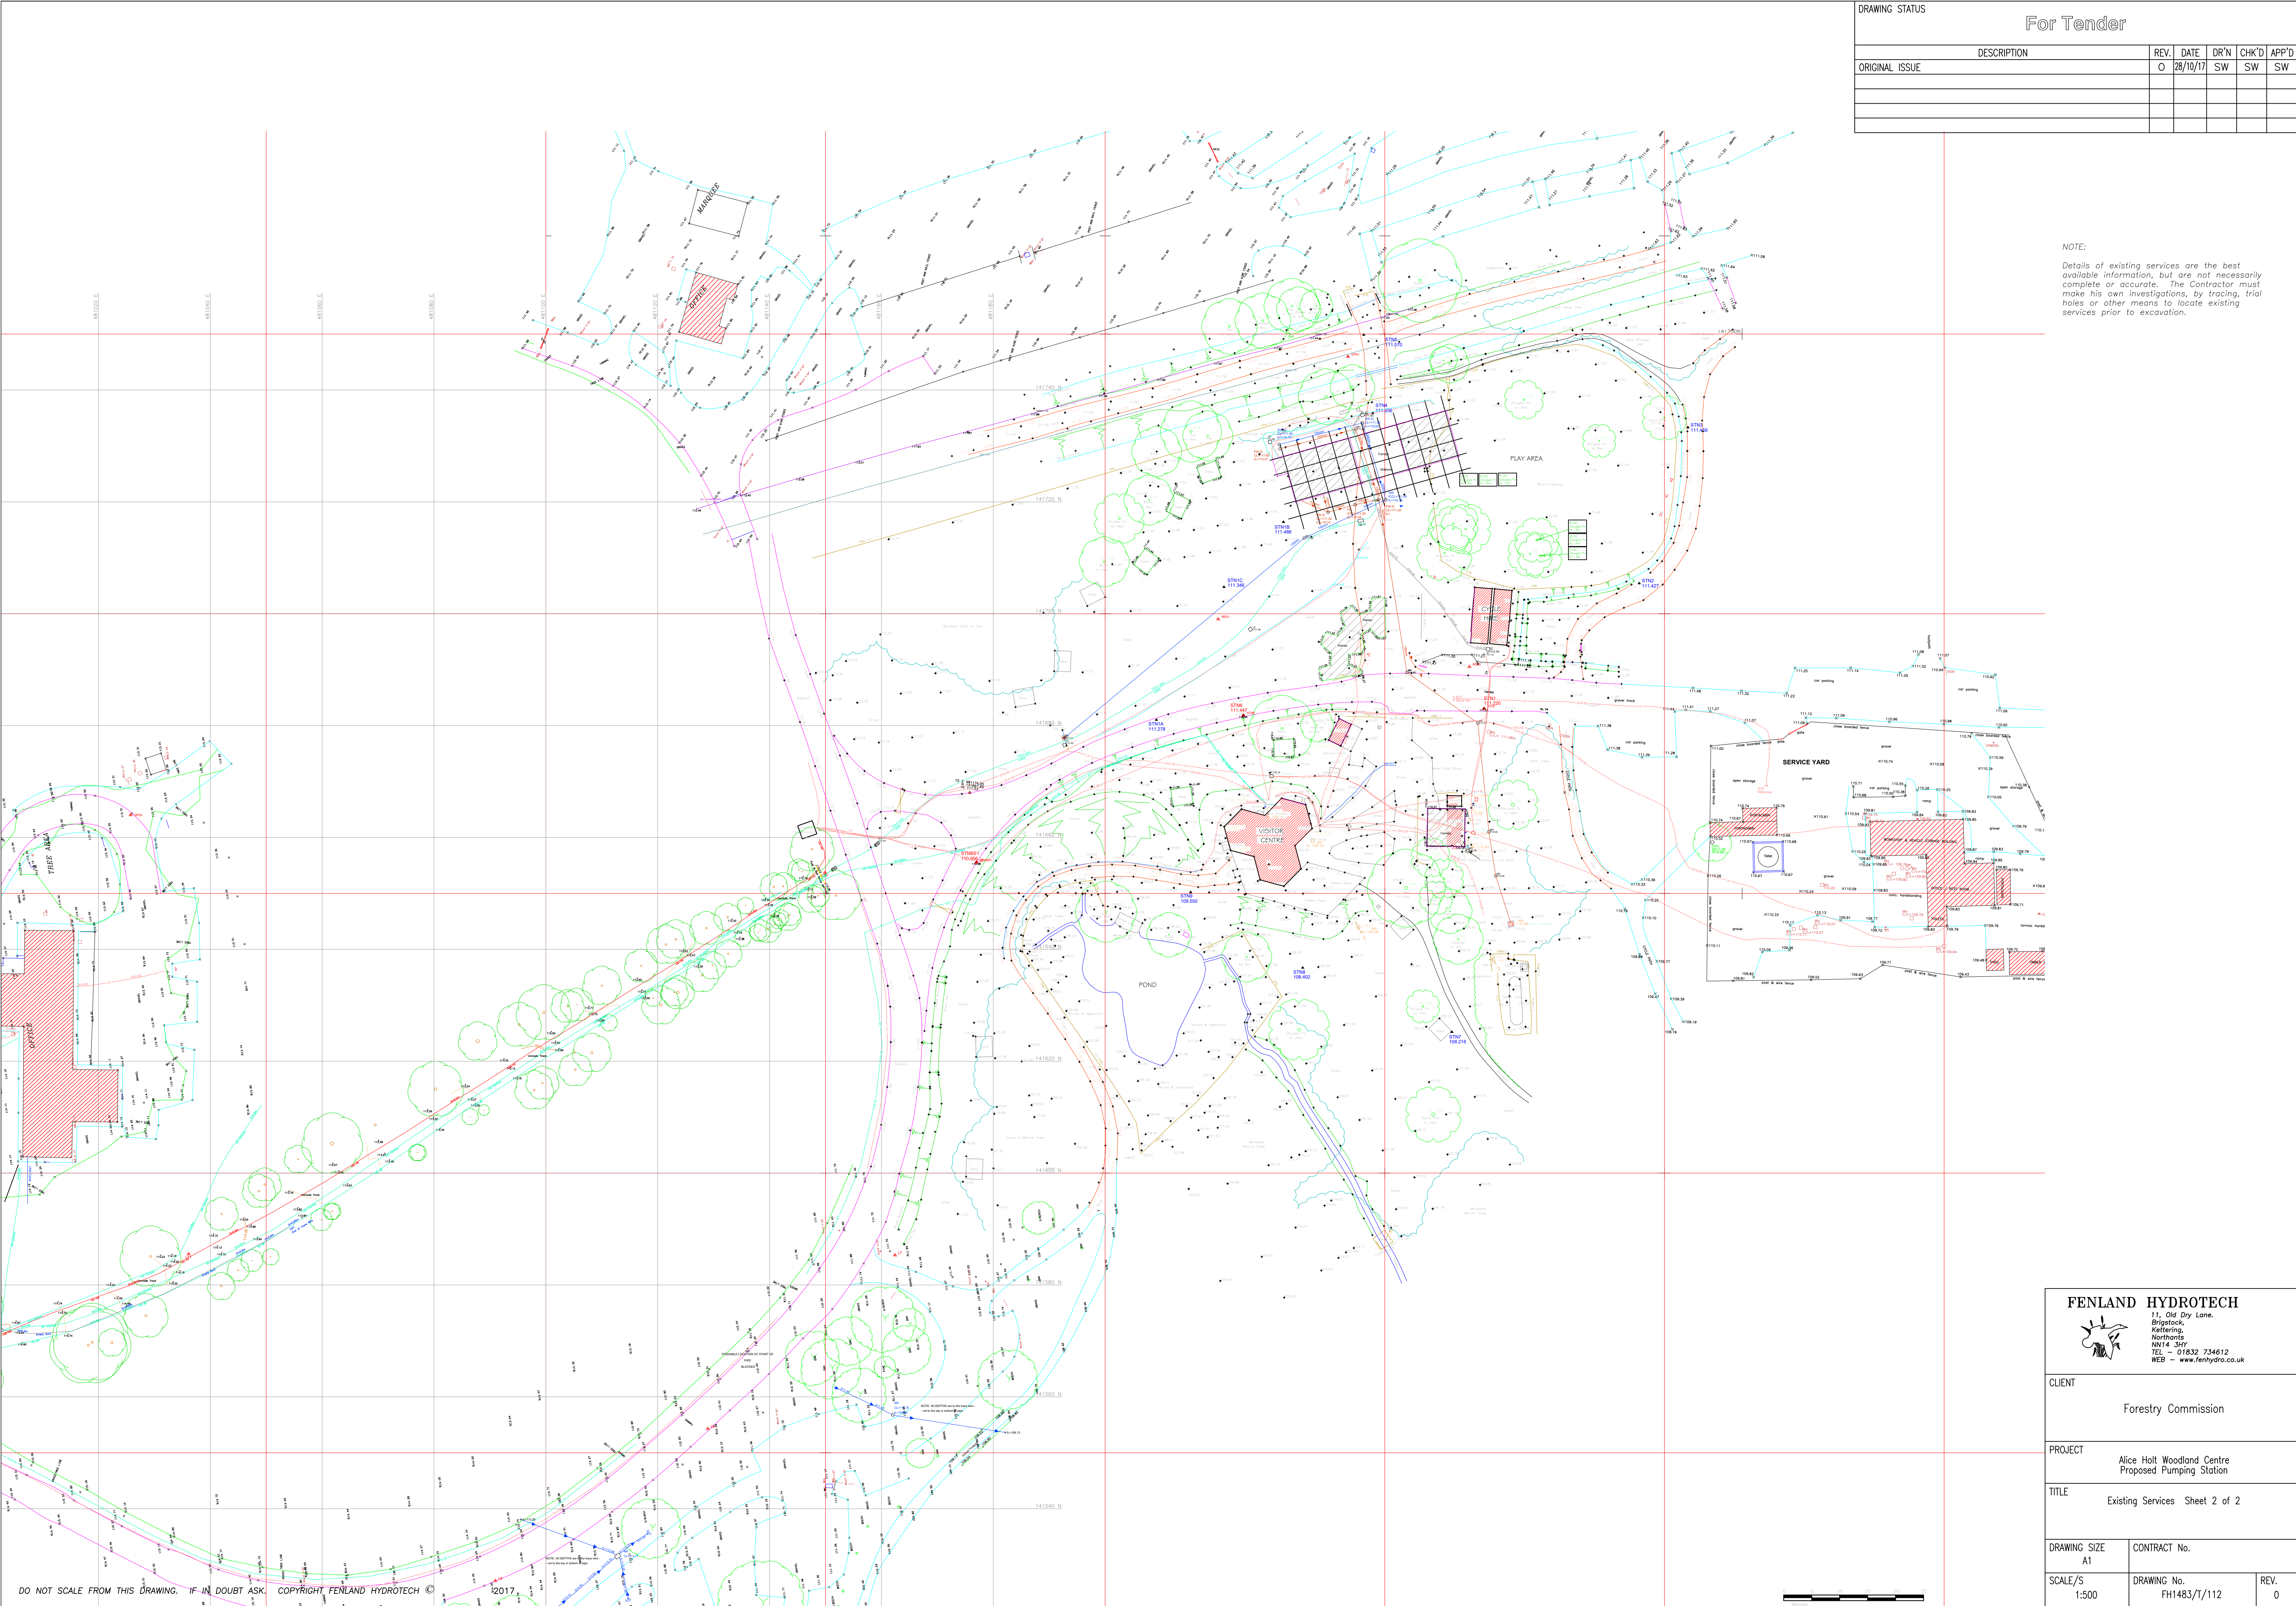

DRAWING STATUS		For Tender				
DESCRIPTION		REV.	DATE	DR'N	CHK'D	APP'D
ORIGINAL ISSUE		O	28/10/17	SW	SW	SW

NOTE:
Details of existing services are the best available information, but are not necessarily complete or accurate. The Contractor must make his own investigations, by tracing, trial holes or other means to locate existing services prior to excavation.