


Side Elevation to Rear of Castle Hill

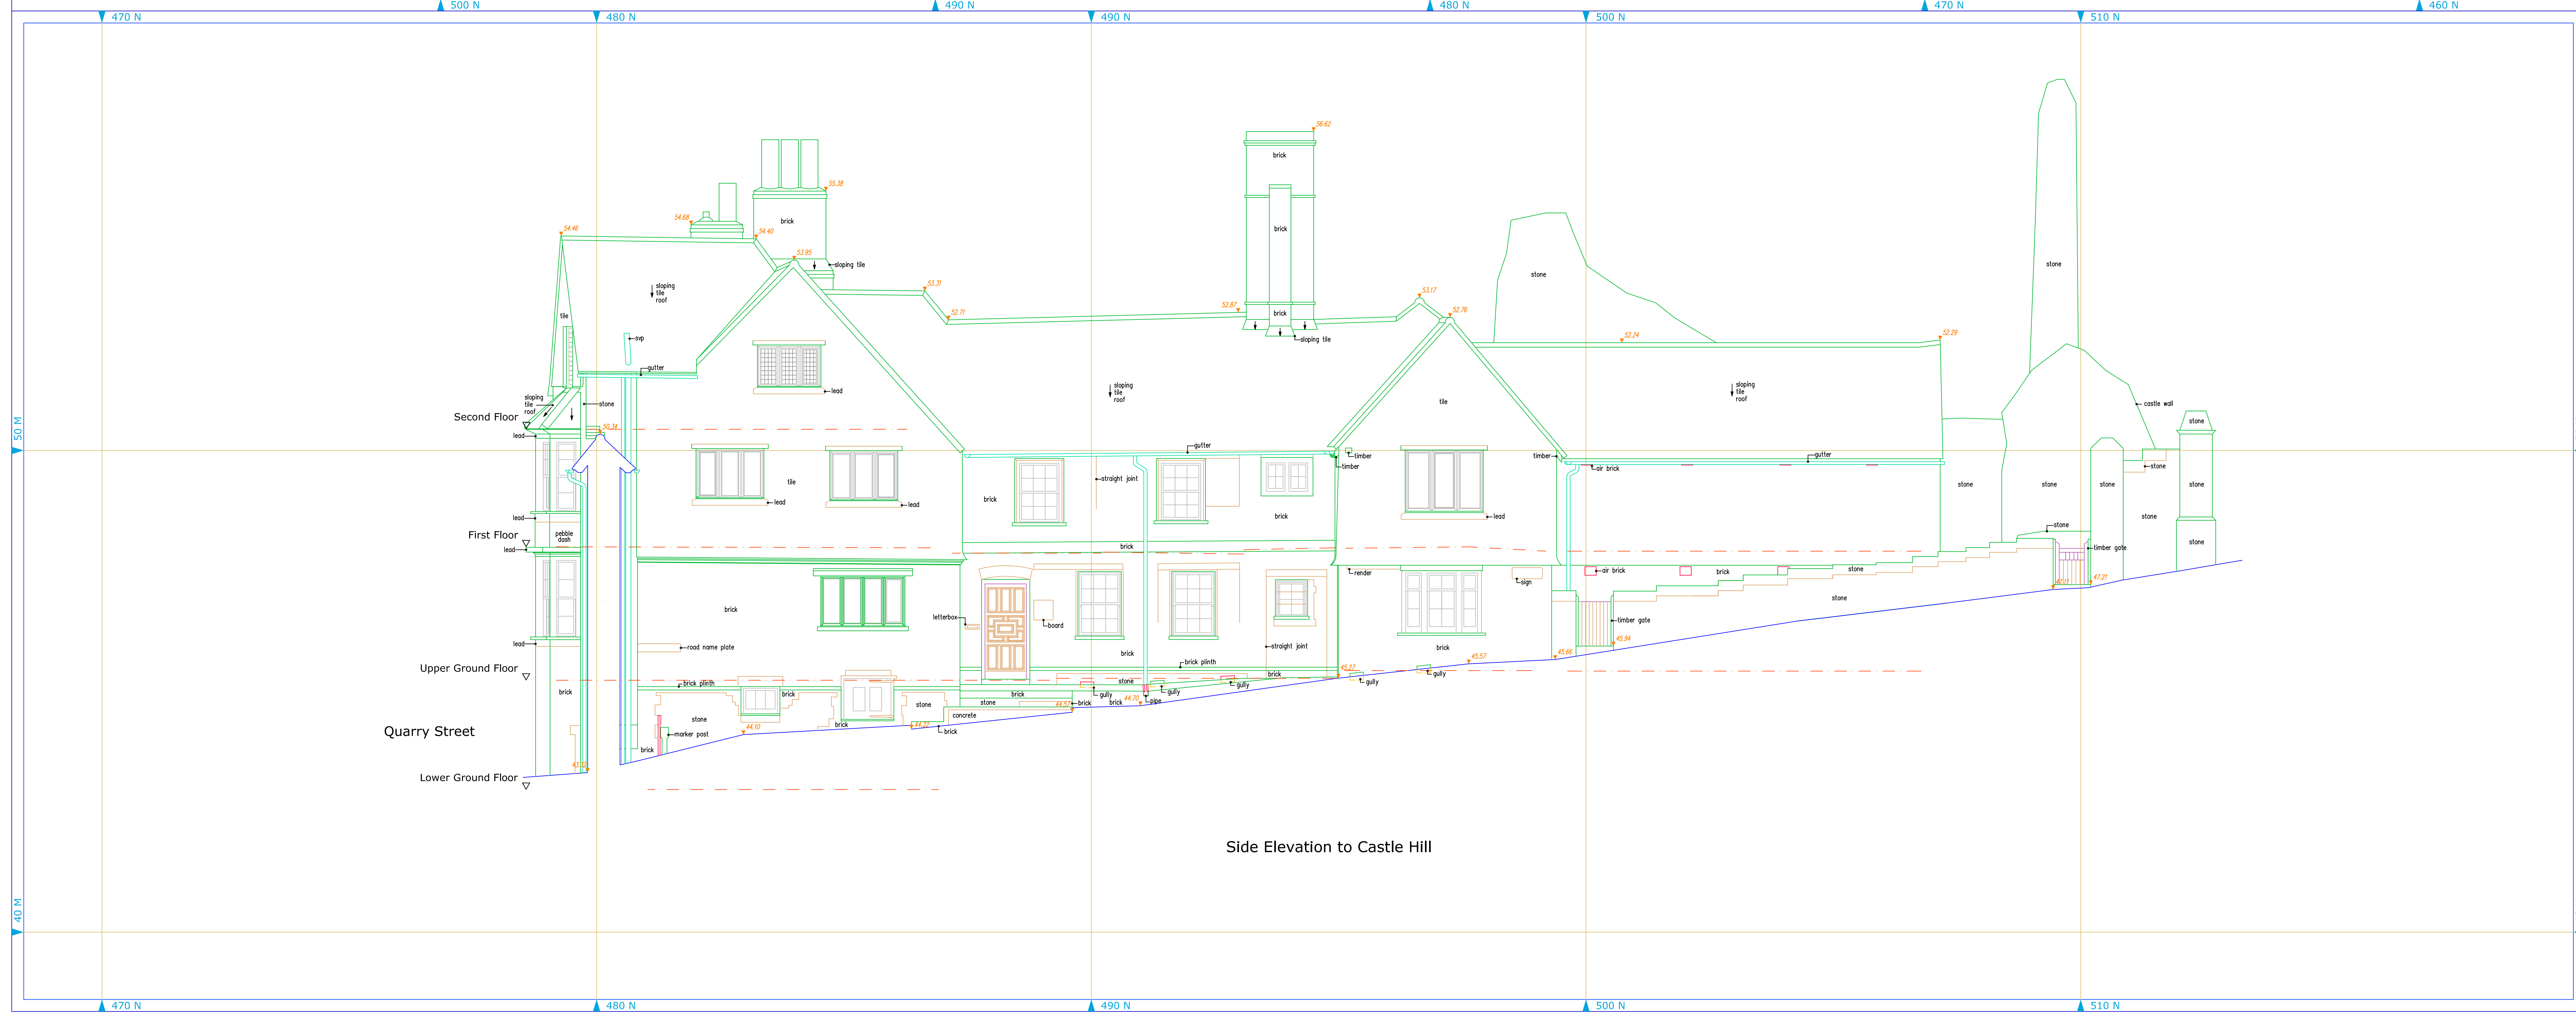

Side Elevation to Castle Hill

Rev.	Description.	Date.

Abbreviations			
a/c	Air Conditioning	g	Gully
b	Suburb	ht	British Telecom Cover
boc	Brick on Edge Coping	gr	Gas Valve
bt	British Telecom Cover	ht	Height
cbr	Cable TV Cover	k	Inspection Cover
cbr	Cable Box	l	Level
cl	Cable Tray	la	Limited Access
cl	Cover Level	lv	Limited Visual Access
conc	Concrete	ll	Low Level
ds	Drop Korb	ltp	Lamp Post
db	Down Pipe	na	No Access
et	Earth Rod	oh	Over Head
fa	Fresh Air Inlet	r/r	Radiator
far	Flat Asphalt Roof	rep	Rain Water Pipe
fb	Flower Bed	s/c	Structural Ceiling
fc	Fine Ceiling	swp	Soil & Vent Pipe
h	Hot Hydrant	tc	Tank
hr	Fire Hose Road	whb	Wash Hand Basin
		ww	Water Valve

Legend	
---	Indicates overhead or hidden feature.
---	Indicates centre of steel, handrail or as annotated.
dh, 1940	Door height from finished floor level, (mm)
cl, 1950	Cill height from finished floor level, (mm)
h, 1380	Head height from cill level, (mm)
sp, 2050	Spring height from cill or finished floor level, (mm)
h, 2050	Height to ceiling/beam/soffit, (mm)
tree	Trees identified and measured approximately only
tree	Tree species
d, 0.5m	Trunk diameter in metres
h, 8m	Height in metres
s, 10m	Spread in metres

Please Note:	
1)	This survey has been produced in accordance with the RICS specifications for Surveys of Land, Buildings and Utility Services.
2)	The accuracy of this survey is dependent upon the scale of the commissioned survey. Users must be careful when re-scaling from any plots, using the grid to verify the scale.
3)	This survey is on an arbitrary grid, both in origin and orientation. Furthermore, the North arrow is indicative only.

Levels	
All levels are related to an Ordnance Survey Bench Mark.	
Levels are in metres, positions are indicated by a cross or as noted.	
OSBM Level Value 43.77m	
Location: On the south west face of museum wall on Quarry Street.	

Project Title:	Guildford Museum		
Project No.:	1460		
Drawing Title:	Side Elevations		
Drawing No.:	1460-07	Revision:	
Client:	Guildford Borough Council		
	Asset Development, Millmead House,		
	Millmead, Guildford GU2 4BB		
Drawn:	M.A.R.	Checked:	D.G.
Scale:	1:50	Sheet Size:	A0
Date:	October 2012		



CHARTERED LAND SURVEYORS
LAND & BUILDING SOLUTIONS

Southern Office
3rd Floor Norwich House
14 North Street
Guildford GU1 4AF
Tel: 01483 459 317

Midlands Office
Williamson Court
2 Foundry Street
Worcester WR1 2BB
Tel: 01905 233 81
Fax: 01905 234 03
www.ngmsurveys.co.uk