



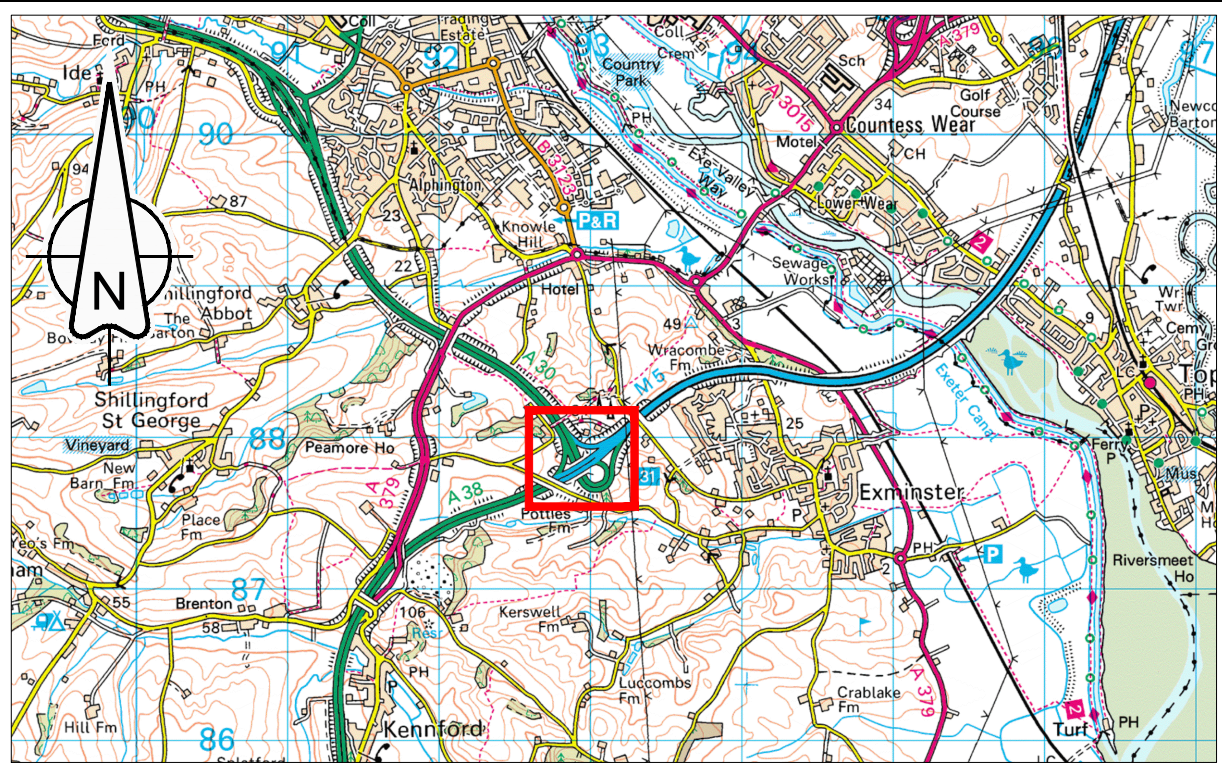

LOCATION PLAN
Scale 1:50,000

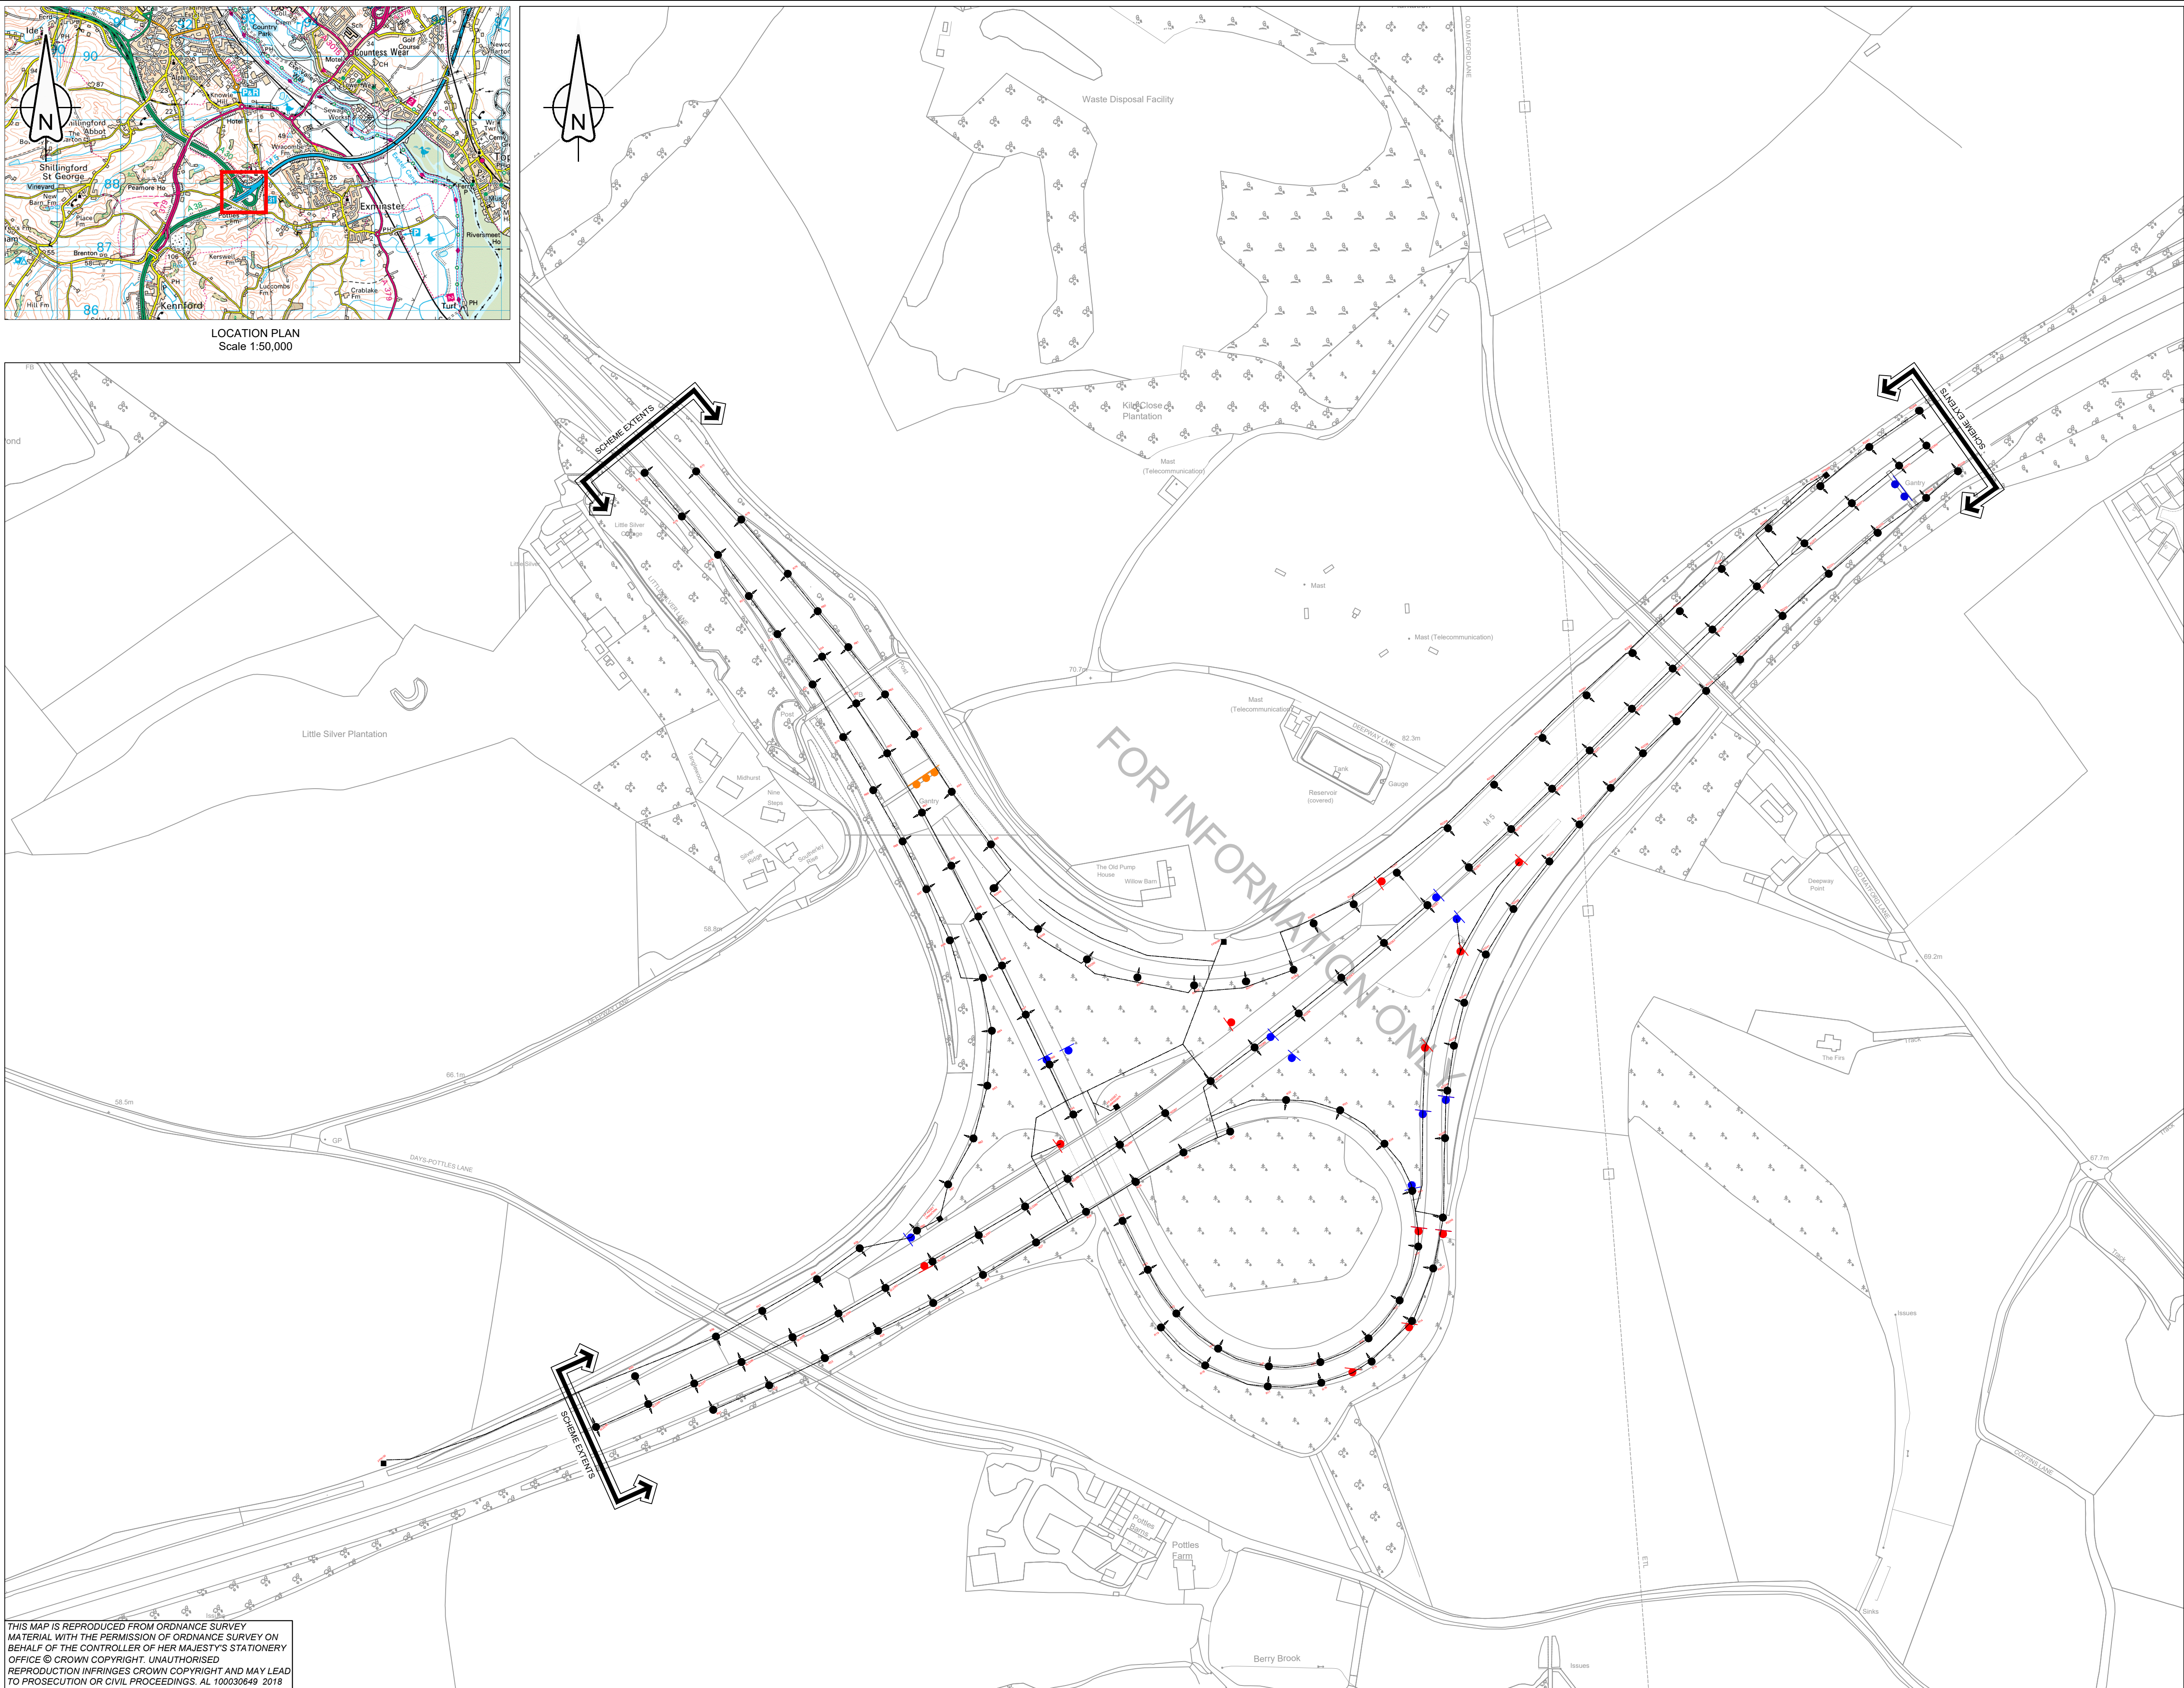

- KEY
- NON-ILLUMINATED SIGNAGE
 - ILLUMINATED SIGNAGE
 - GANTRY SIGNAGE NON ILLUMINATED
 - GANTRY SIGNAGE ILLUMINATED
 - ASSUMED EXISTING DNO / HE CABLING
 - EXISTING COLUMN

THIS MAP IS REPRODUCED FROM ORDNANCE SURVEY MATERIAL WITH THE PERMISSION OF ORDNANCE SURVEY ON BEHALF OF THE CONTROLLER OF HER MAJESTY'S STATIONERY OFFICE © CROWN COPYRIGHT. UNAUTHORISED REPRODUCTION INFRINGES CROWN COPYRIGHT AND MAY LEAD TO PROSECUTION OR CIVIL PROCEEDINGS. AL 100030649 2018

CLIENT



AGENT



SCHEME NAME

570129B M5 J31 LIGHTING

DRAWING TITLE

EXISTING ASSET ARRANGEMENT PLAN

DRAWN : KW

DESIGN : KW

CHKD : JH

APPD : DRS

DATE : 11/09/2020

SUITABILITY: S2

SCALE :

1:2

DIMENSIONS :

m

ORIG DWG SIZE:

A1

COPYRIGHT © KIER

FOR INFORMATION

DRAWING STATUS

WORK IN PROGRESS

PRELIMINARY DRAWING

EXTERNAL ISSUE

AS-BUILT

DRAWING NUMBER

PROJECT

HE570129B -

M5_J31_ML_Z -

LOCATION

ORIGINATOR

KIER

DE -

TYPE

VOLUME

-

VG

ROLE

NUMBER

SCHEME REFERENCE No.

570129B

REVISION

C #