


Information	
	APPLICATION BOUNDARY
	ROADWAYS
	PATHWAYS
	INSPECTION CHAMBER
	WATER POINT
	WATER PIPE
	FOUL WATER PIPE
	ELECTRICITY DUCT
	FLOW DIRECTION

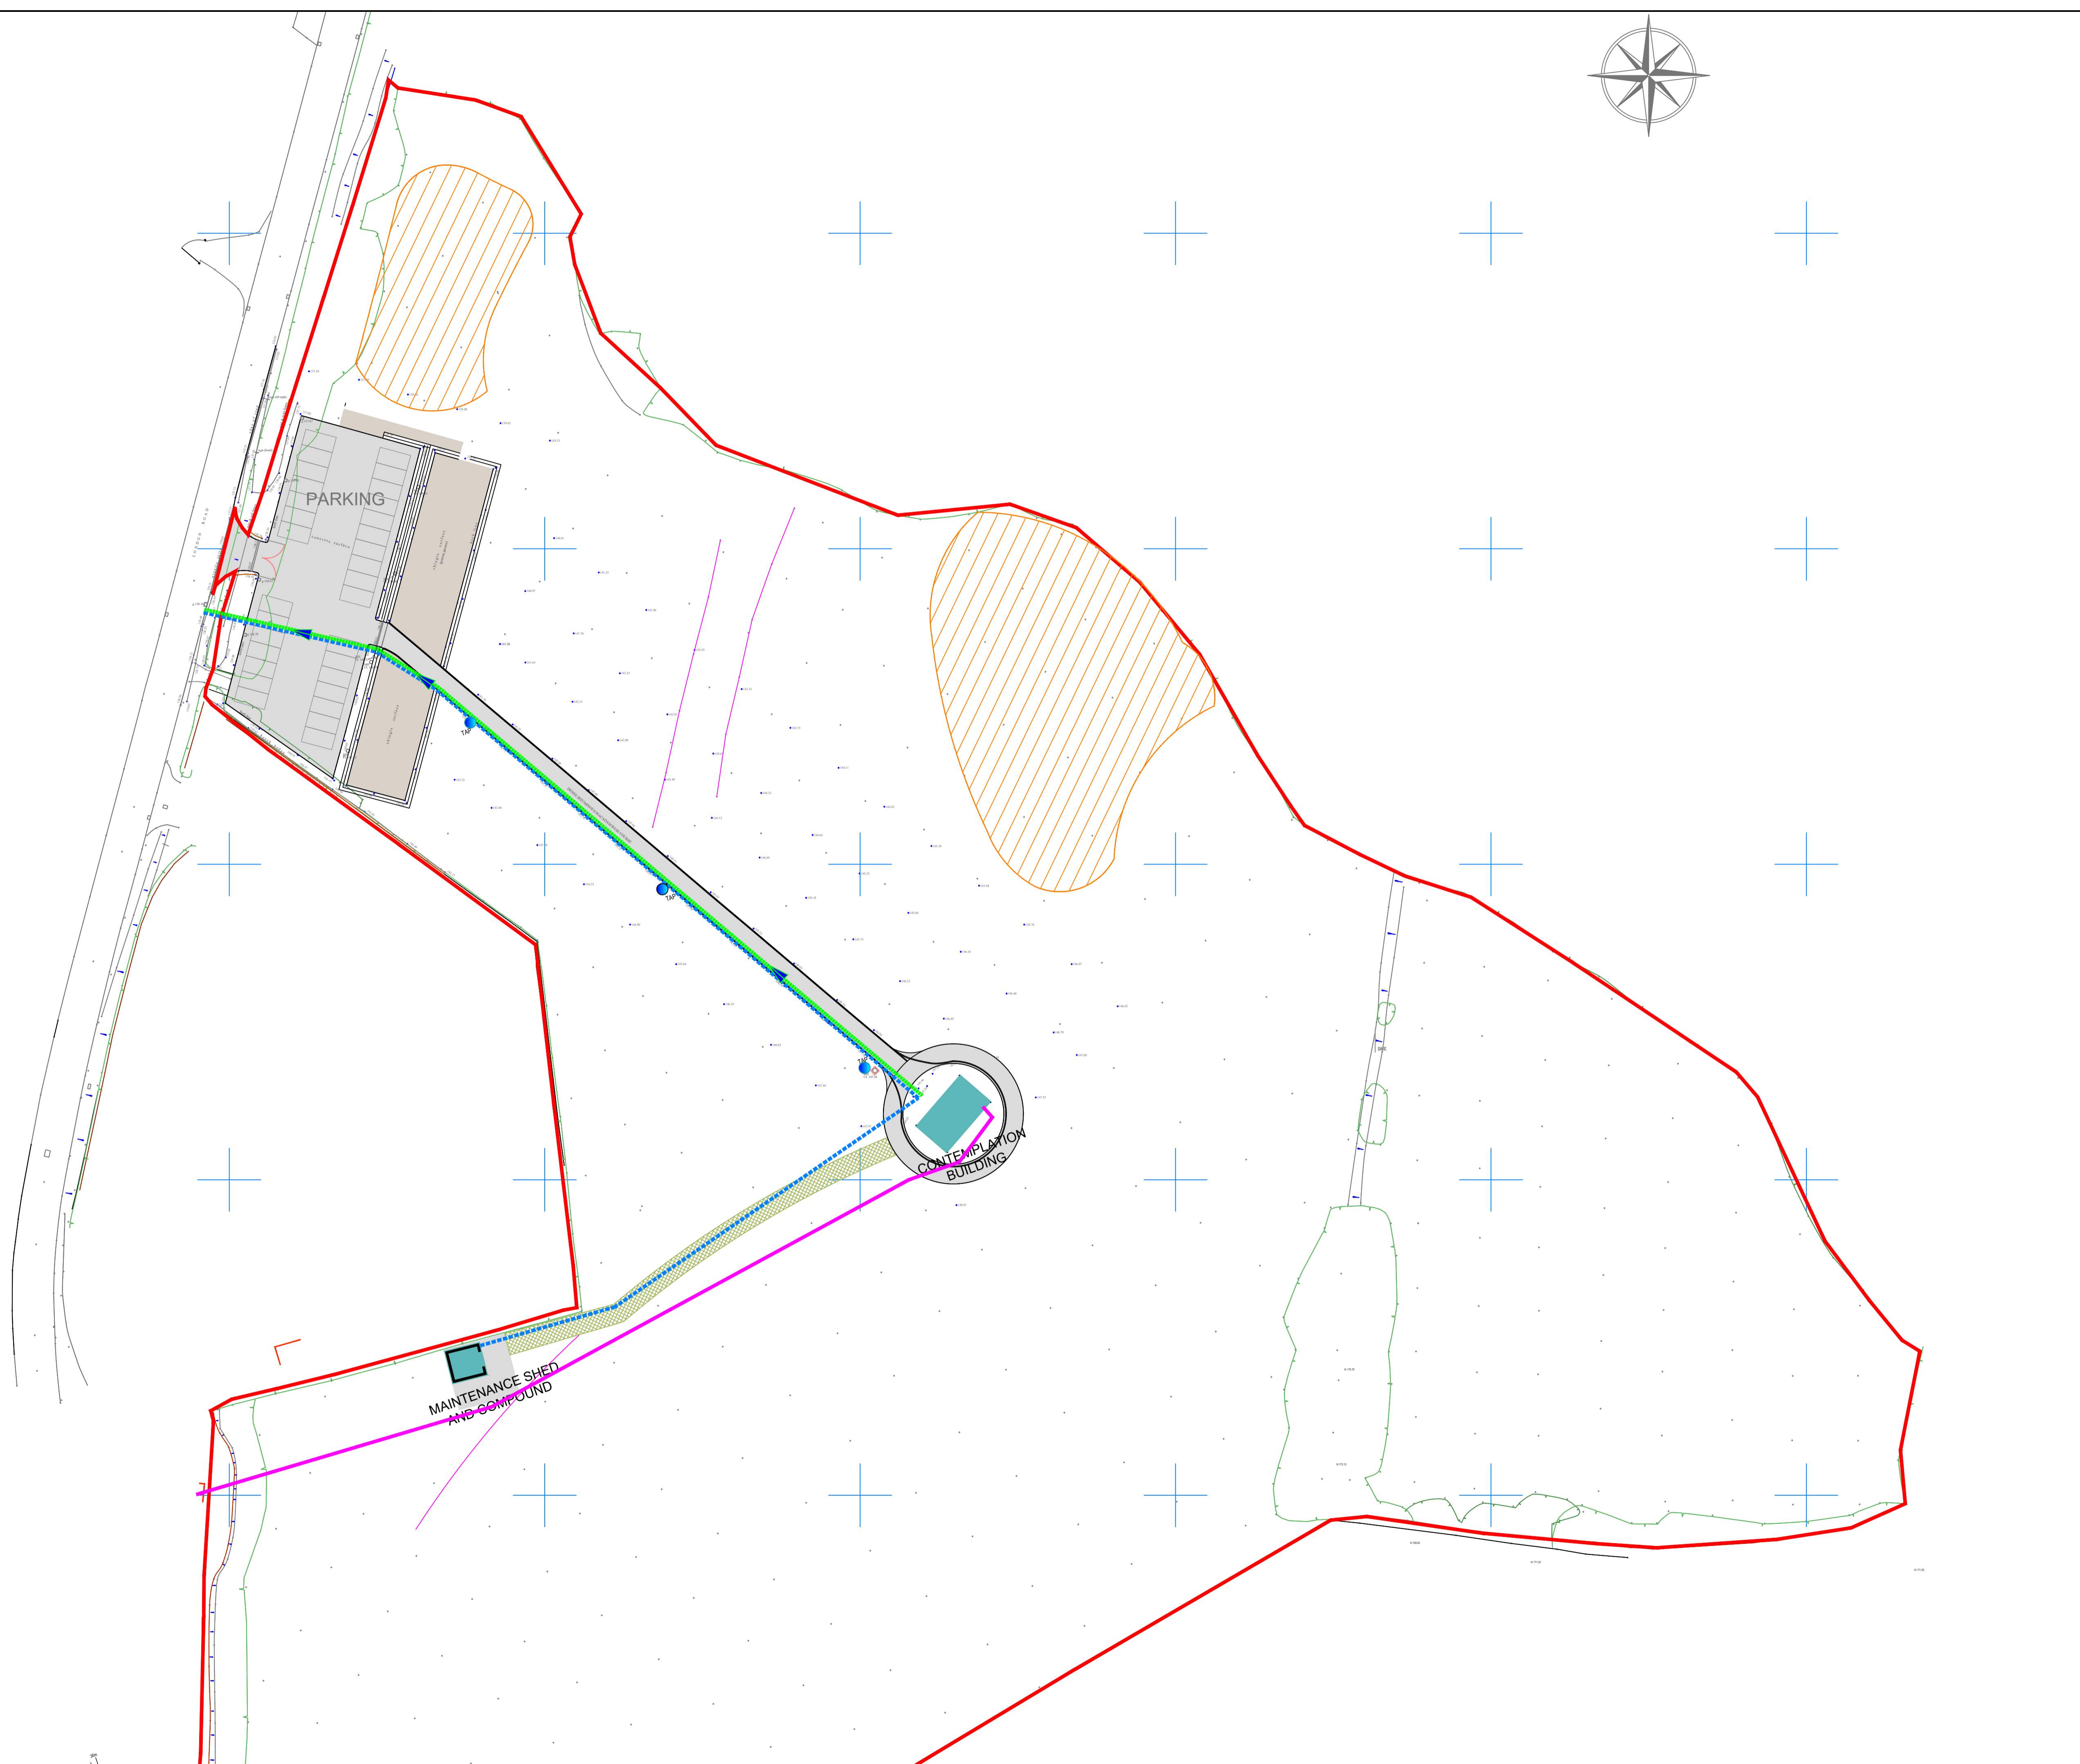

Drawing Revisions			
Rev	Date	Description	By
02	18.04.18	Remove foul water from maintenance building, remove pedestrian gate from carpark	PC
01	07.03.18	Amend electrical ducting from termination point to buildings	PC

CLIENT
CROWBOROUGH TOWN COUNCIL

PROJECT
SUMMERSALES BURIAL GROUND

TITLE
UTILITIES PLAN

CDS

Building 51, Wrest Park
Silsoe, Bedfordshire
MK45 4HR
Tel: 01525 864387
Email: info@cem-dev.co.uk
Web: www.cem-dev.co.uk

Drawn by: AS	Approved by: JJS	Drawing Status: ISSUED
Scale 1:500 @ A1 Sheet 1 of 1		Date: JAN 2016

Drawing No: CDS_CRB_SML_09	Rev: 02
--------------------------------------	-------------------