


→ Eastbound


Chart section 3300M5/685

Not to scale - for illustrative purposes only

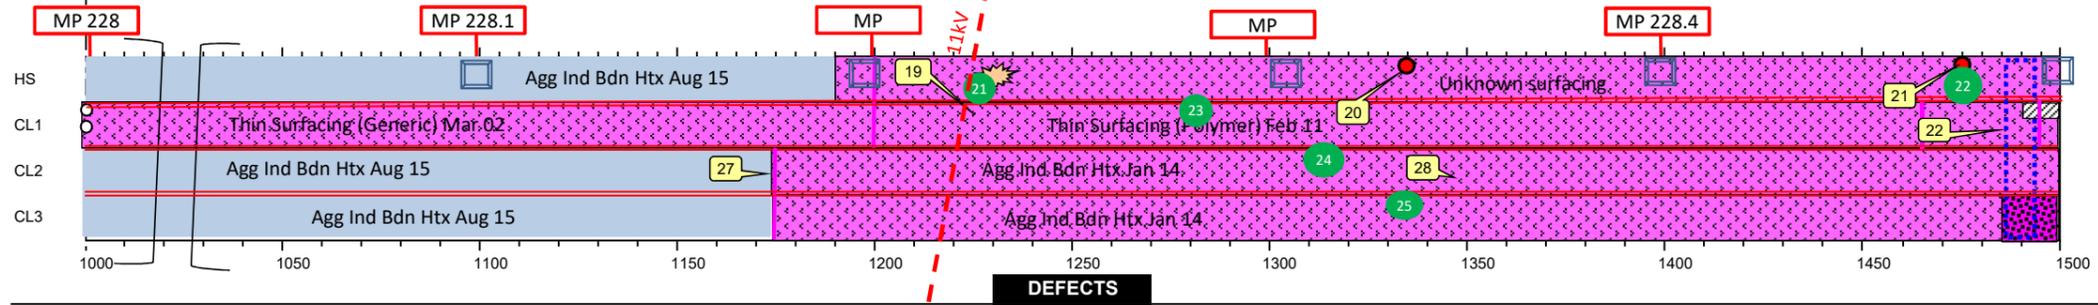

DEFECTS

Chart section

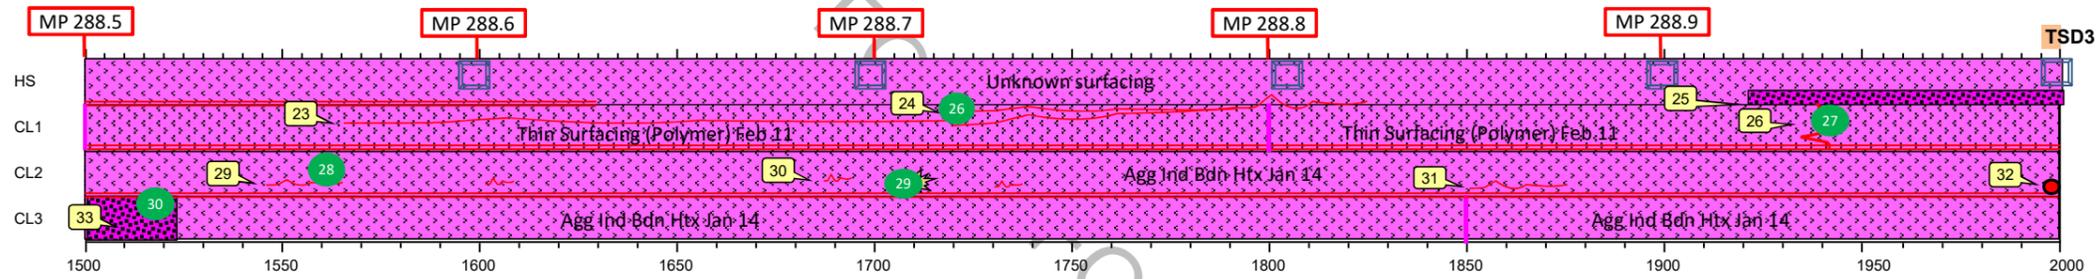

DEFECTS


LOCATION:
M5 Southbound MP 228 - 229
DRAWING No:
526 M5 26 - 27 SB 227 - 229.5 RS-002
DRAWN: CC DATE: 11/03/2020
DESIGN: CC DATE: 11/03/2020
CHECKED: AT DATE: 18/03/2020
Notes:

DEFECTS KEY	
Core crack depth(mm)	Photo
Transverse crack minor	Plug joint
Transverse crack major	Loops
Long. crack minor	Fattening
Long. crack major	Patch
Open long. joint	Failed patch
Const. joint	Rutting
Mechanical joint	Mechanical joint
Mud pumping	Minor surface deterioration
Minor fretting	Major surface deterioration
Major fretting	Depression
Minor crazing	Minor crazing
Major crazing	Major crazing
Pothole	Core location (tar)
Nodes	Settlement
Ironwork	Core location (No Tar)
Gulley	Trafficked Lane
Structure/Bridge	Existing HFS
Gully	New HFS

FOR INFORMATION ONLY


→ Eastbound

Chart section 3300M5/690

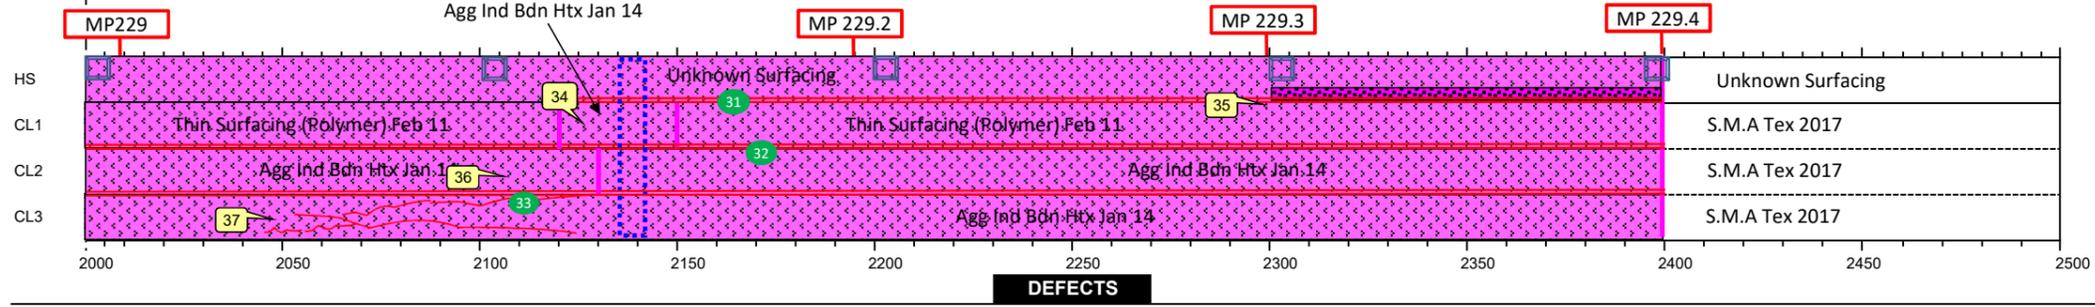

DEFECTS

Chart section

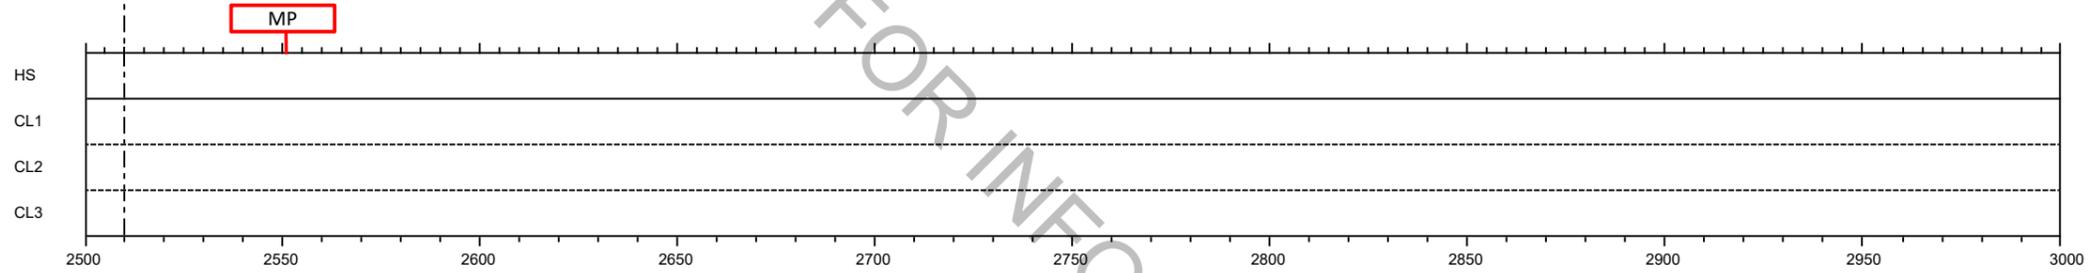

DEFECTS

Not to scale - for illustrative purposes only

LOCATION:
M5 Southbound MP 229 - 229.4
DRAWING No.
526 M5 26 - 27 SB 227 - 229.5 RS-003
DRAWN: CC DATE: 11/03/2020
DESIGN: CC DATE: 11/03/2020
CHECKED: AT DATE: 18/03/2020
Notes:

DEFECTS KEY	
Core crack depth(mm)	Photo
Transverse crack minor	Plug joint
Transverse crack major	Loops
Long. crack minor	Fatting
Long. crack major	Open long. joint
Transverse crack minor	Const. joint
Transverse crack major	Patch
Long. crack minor	Failed patch
Long. crack major	Minor fretting
Rutting	Major fretting
Mechanical joint	Minor surface deterioration
Mud pumping	Major surface deterioration
Open long. joint	Depression
Const. joint	Minor crazing
Patch	Major crazing
Failed patch	Pothole
Minor fretting	Core location (tar)
Major fretting	Core location (No Tar)

FOR INFORMATION ONLY