


DO NOT SCALE FROM THIS DRAWING: ALL DIMENSIONS TO BE CHECKED ON SITE.

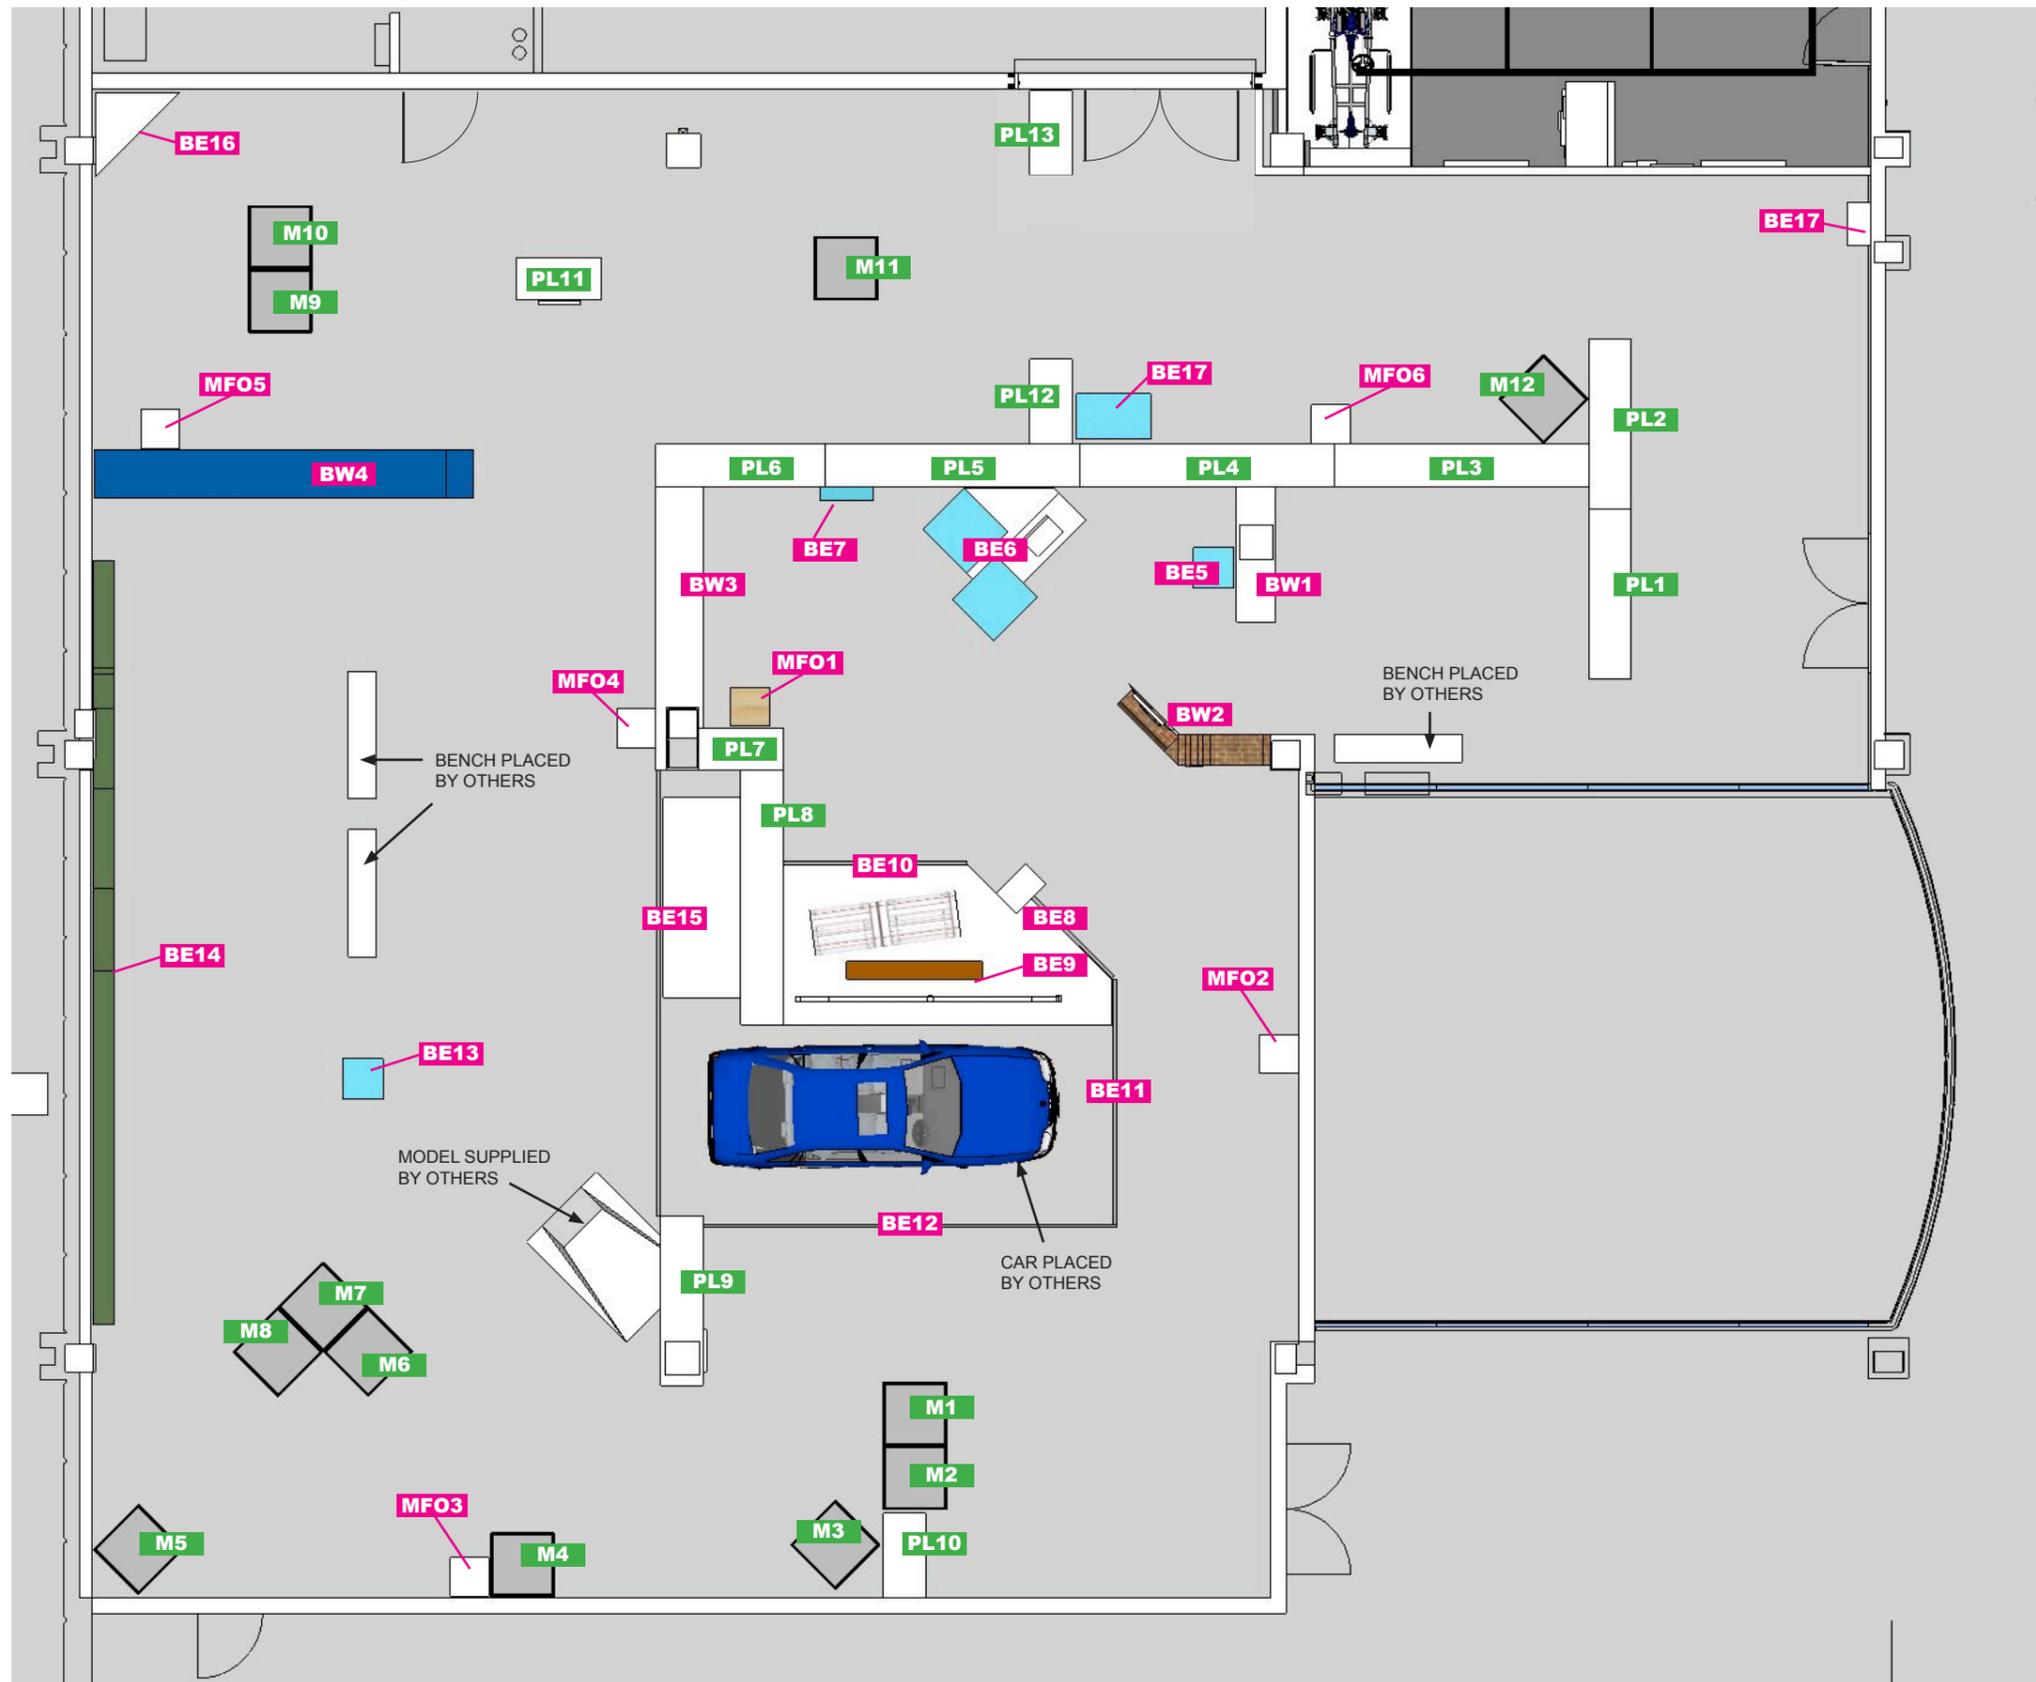

M1 - M12 /
Meyvaert cases M1 - M12 owned by NAM are to be placed by others before build

PL1 - PL13 /
Panel lock walls PL1-PL13 are modular systems owned by NAM to be assembled and painted onsite by contractor

BW 1 - BW4 /
Built walls bw1-bw4 are to be constructed offsite and to be installed by contractor

BE5 - BE15 /
Built elements BE5 - BE15 are to be constructed offsite and to be installed by contractor

CAR /
The car will be placed onsite by others before build begins

MODEL /
The model will be supplied by others during build

BENCHES /
The benches owned by NAM will be placed by others after build

ADDITIONAL PLINTHS /
There will be a few additional plinths requested that are not listed on this master plan

DO NOT SCALE FROM THIS DRAWING: ALL DIMENSIONS TO BE CHECKED ON SITE.




DO NOT SCALE FROM THIS DRAWING: ALL DIMENSIONS TO BE CHECKED ON SITE.


PANEL LOCK WALLS

MODULAR SYSTEM OWNED BY NAM


ELEMENT	SIZE
PL1	2400 W x 600 D x 2400 H
PL2	2400 W x 600 D x 2400 H
PL3	3600 W x 600 D x 2400 H
PL4	3600 W x 600 D x 2400 H
PL5	3600 W x 600 D x 2400 H
PL6	2400 W x 600 D x 2400 H
PL7	1200 W x 600 D x 2400 H
PL8	3600 W x 600 D x 2400 H
PL9	2400 W x 600 D x 2400 H (PLACED AROUND COLUMN)
PL10	1200 W x 600 D x 2400 H
PL11	1200 W x 600 D x 2400 H
PL12	1200 W x 600 D x 2400 H
PL13	1200 W x 600 D x 2400 H

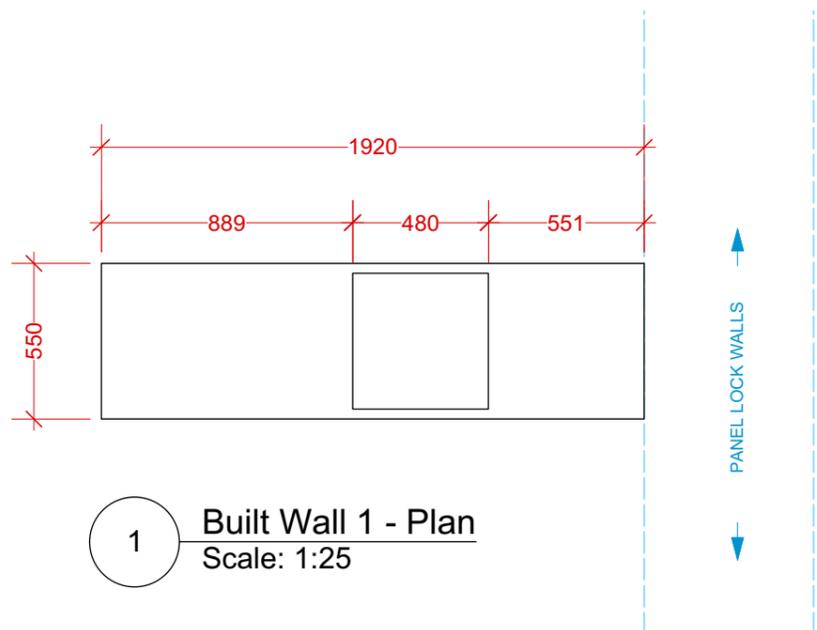

1 Built Wall 1 - Plan
Scale: 1:25

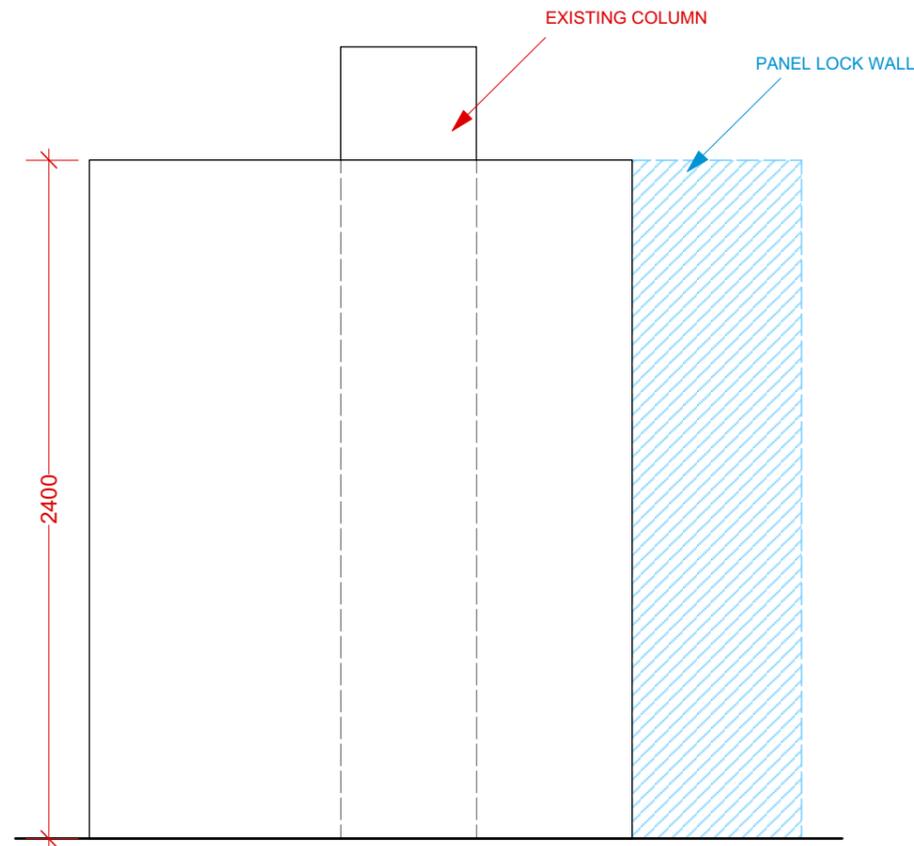


2 Built Wall 1 - Front
Scale: 1:25

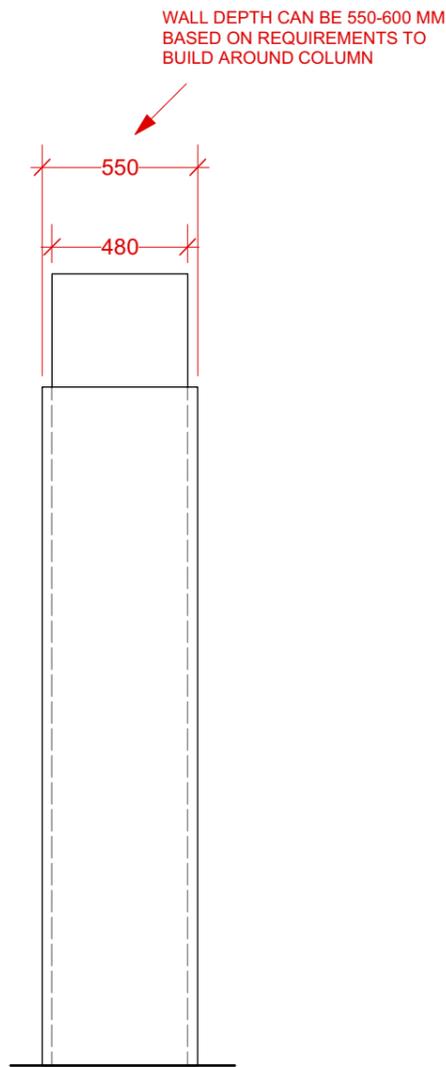


3 Built Wall 1 - Side
Scale: 1:25

REVERSE SIDE TO BE FILLED, SEALED, SANDED AND PAINTED WHITE READY FOR GRAPHIC WALLPAPER APPLICATION BY OTHERS


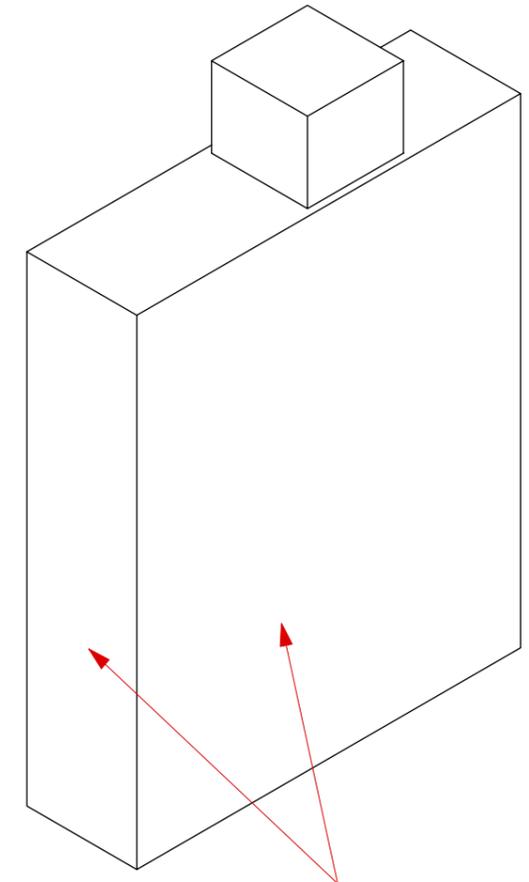


SURFACES WILL BE 18 MM MDF PAINTED ON FRONT AND SIDE EDGE


DO NOT SCALE FROM THIS DRAWING: ALL DIMENSIONS TO BE CHECKED ON SITE. PLEASE ADVISE DESIGNER OF ANY SUGGESTED OR NECESSARY REVISIONS. COPYRIGHT: NATIONAL ARMY MUSEUM.

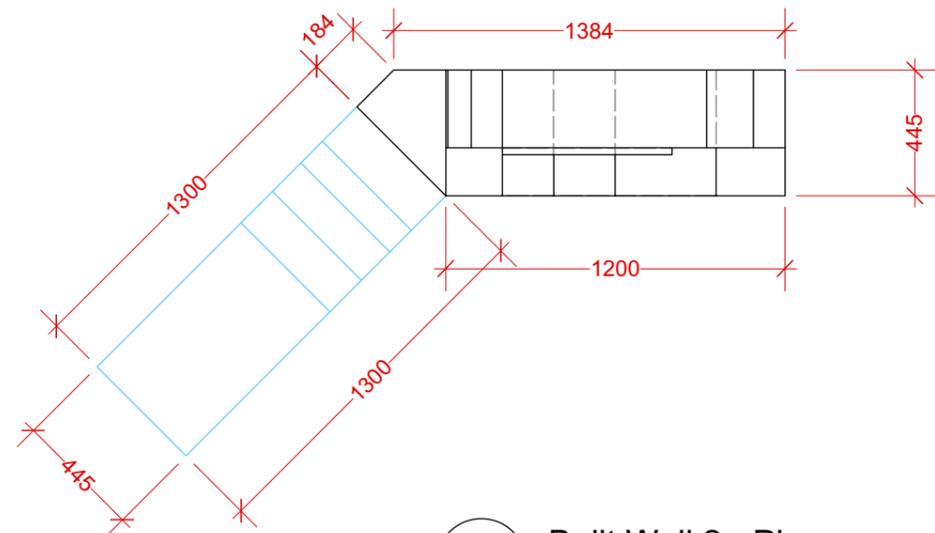

1 Built Wall 2 - Plan
Scale: 1:25

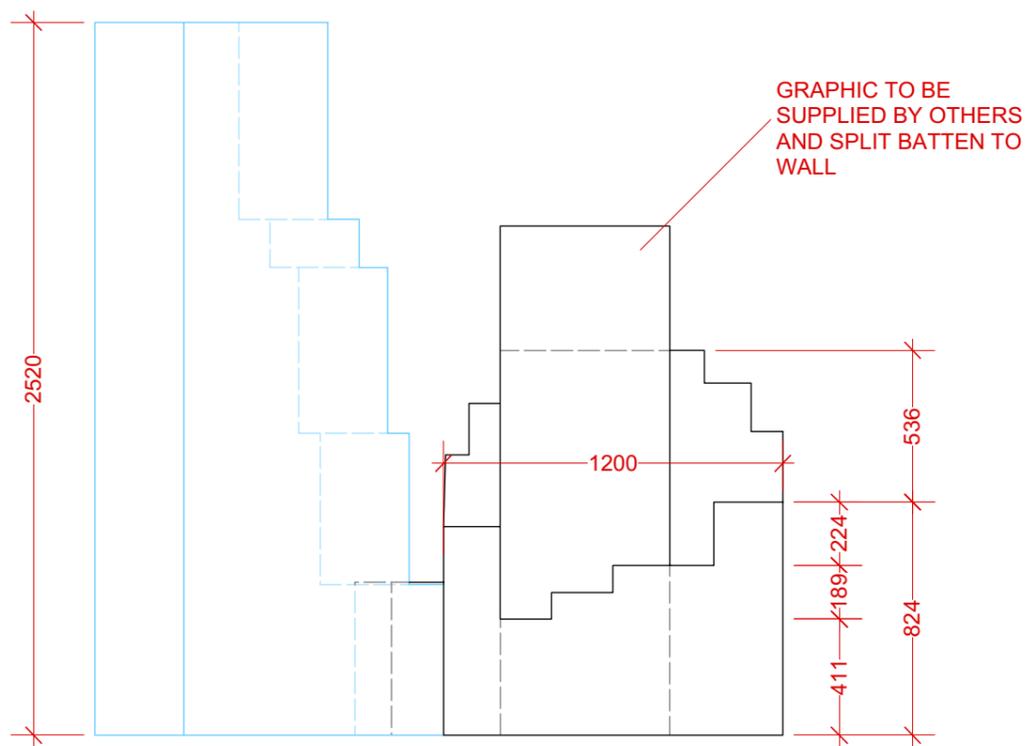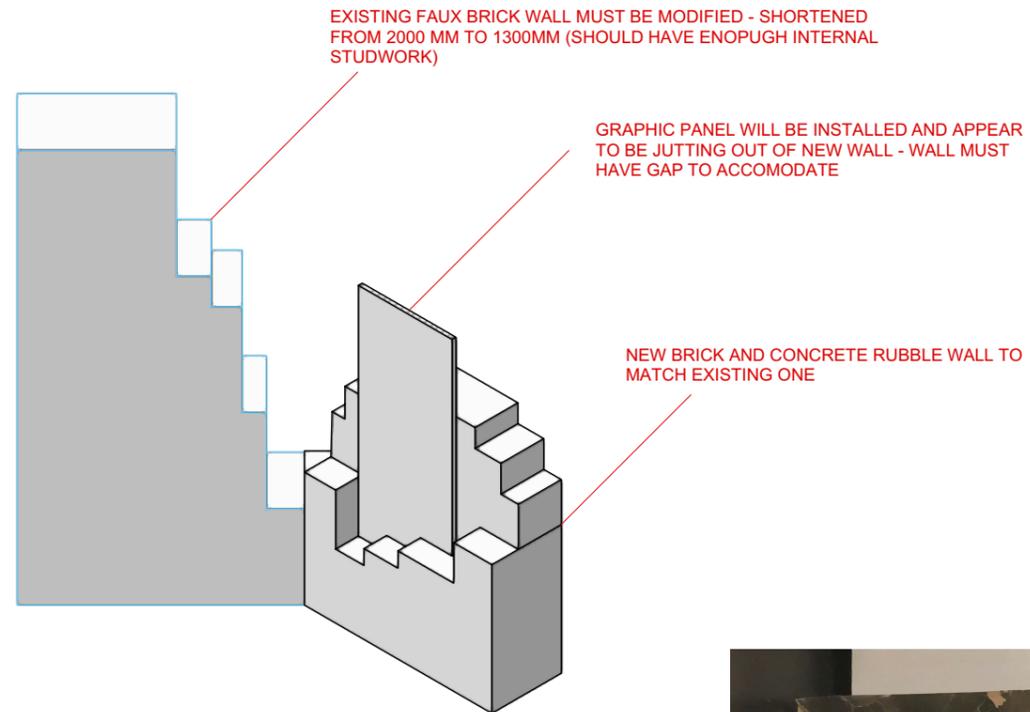

2 Built Wall 2 - Front
Scale: 1:25

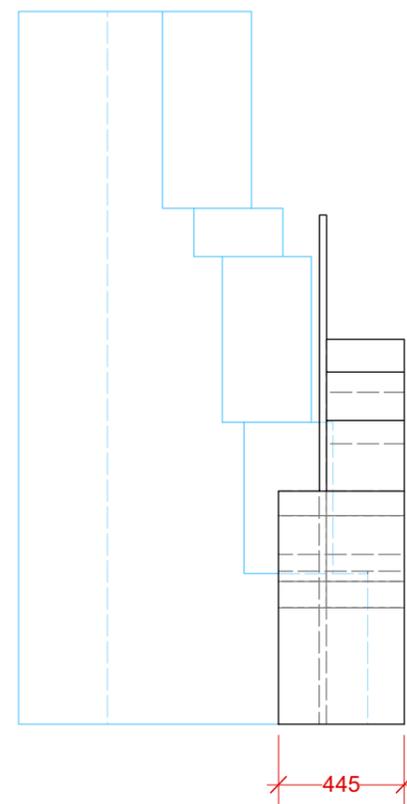


3 Built Wall 2 - Side
Scale: 1:25





Existing wall to be modified with style replicated

DO NOT SCALE FROM THIS DRAWING: ALL DIMENSIONS TO BE CHECKED ON SITE. PLEASE ADVISE DESIGNER OF ANY SUGGESTED OR NECESSARY REVISIONS. COPYRIGHT: NATIONAL ARMY MUSEUM.


DO NOT SCALE FROM THIS DRAWING: ALL DIMENSIONS TO BE CHECKED ON SITE. PLEASE ADVISE DESIGNER OF ANY SUGGESTED OR NECESSARY REVISIONS. COPYRIGHT: NATIONAL ARMY MUSEUM.

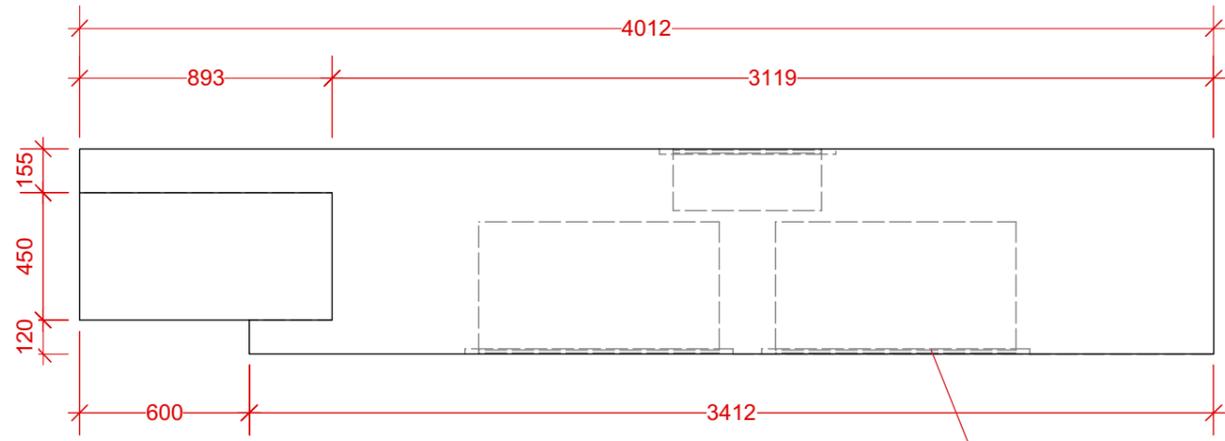


1 Built Wall 3 - Plan
Scale: 1:25

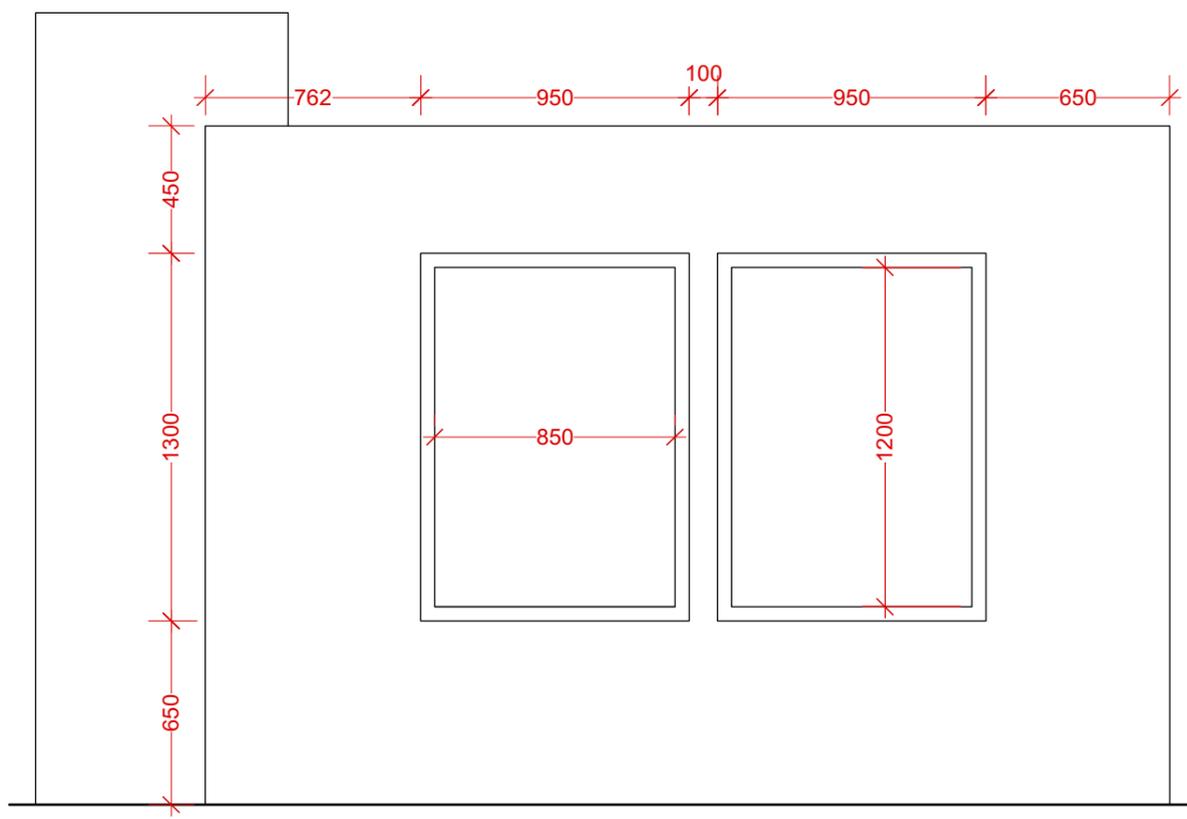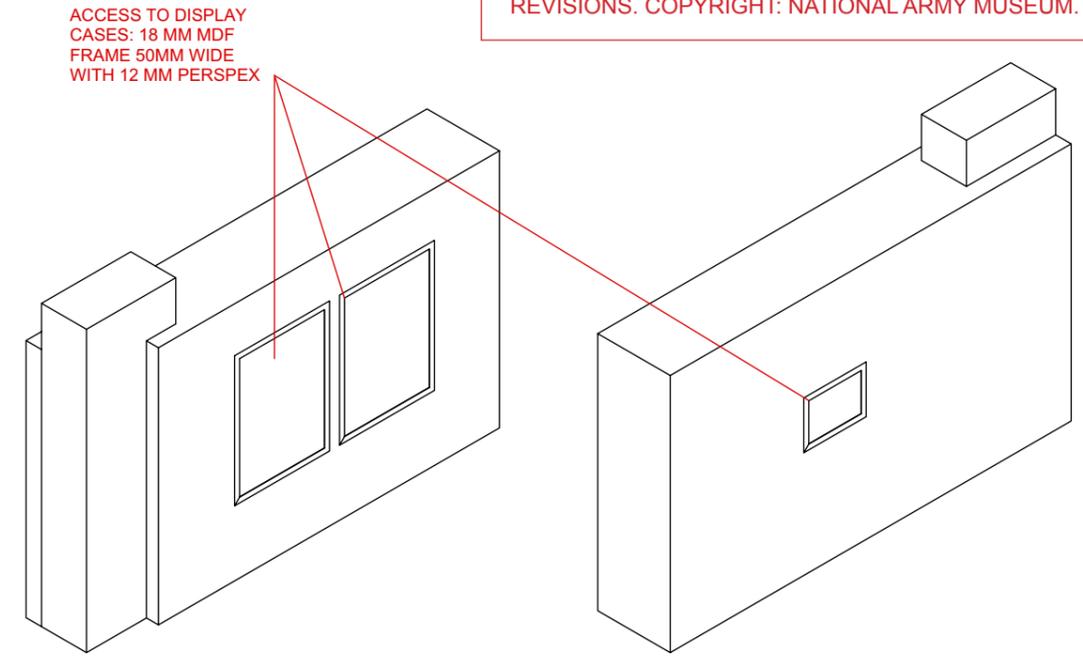

2 Built Wall 3 - Front Elevation
Scale: 1:25

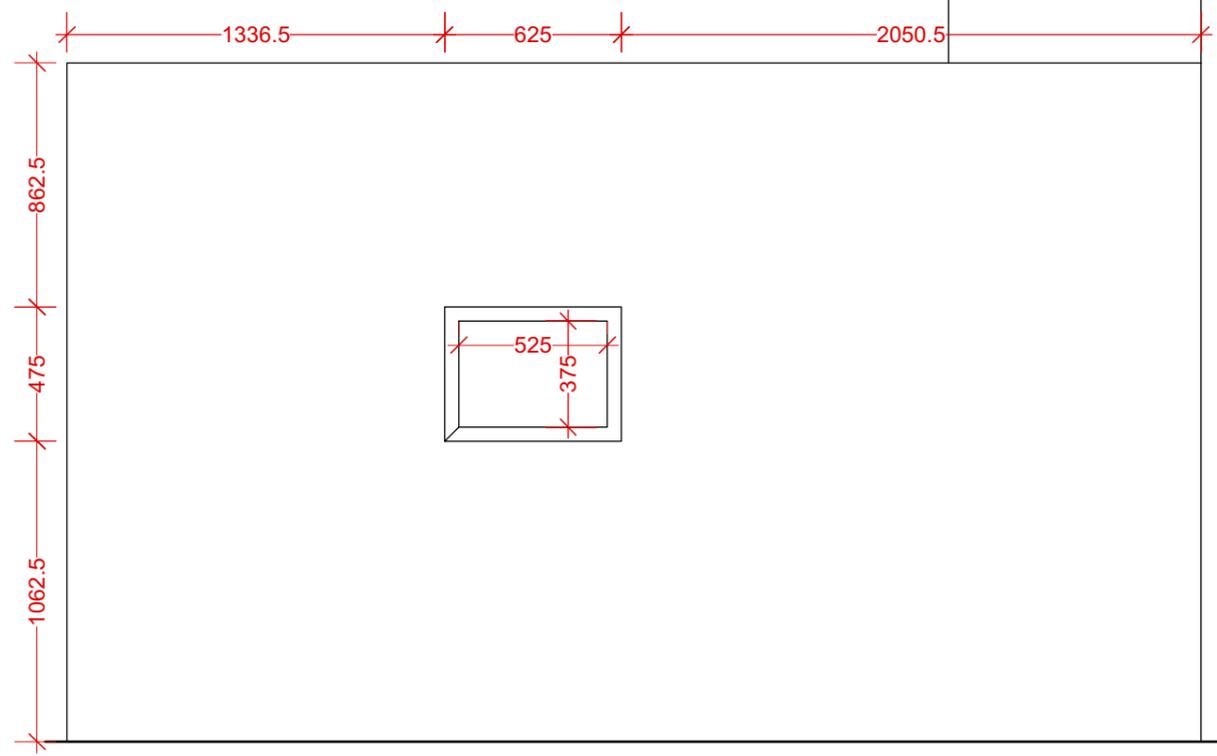

3 Built Wall 3 - Back Elevation
Scale: 1:25

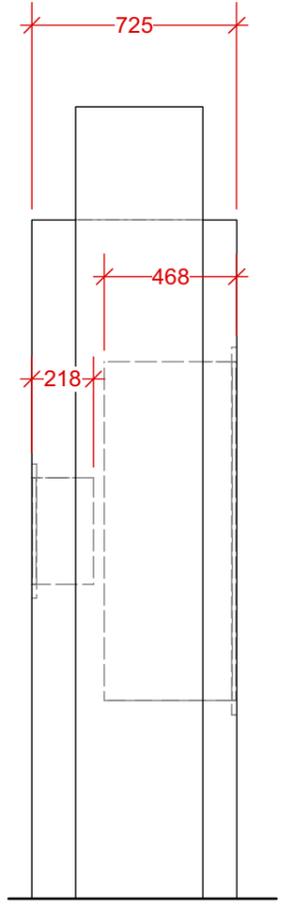


4 Built Wall 3 - Side
Scale: 1:25

SPEC SHEET ONLY — FOR ESTIMATES ONLY / NOT FOR PRODUCTION

ITEM: RAL-PAINTED MDF SETWORK, CNC-ROUTED, WITH SELECT ORIGINAL VAN PARTS FROM VINTAGE MERCEDES L508D VAN

BW4
TENDER

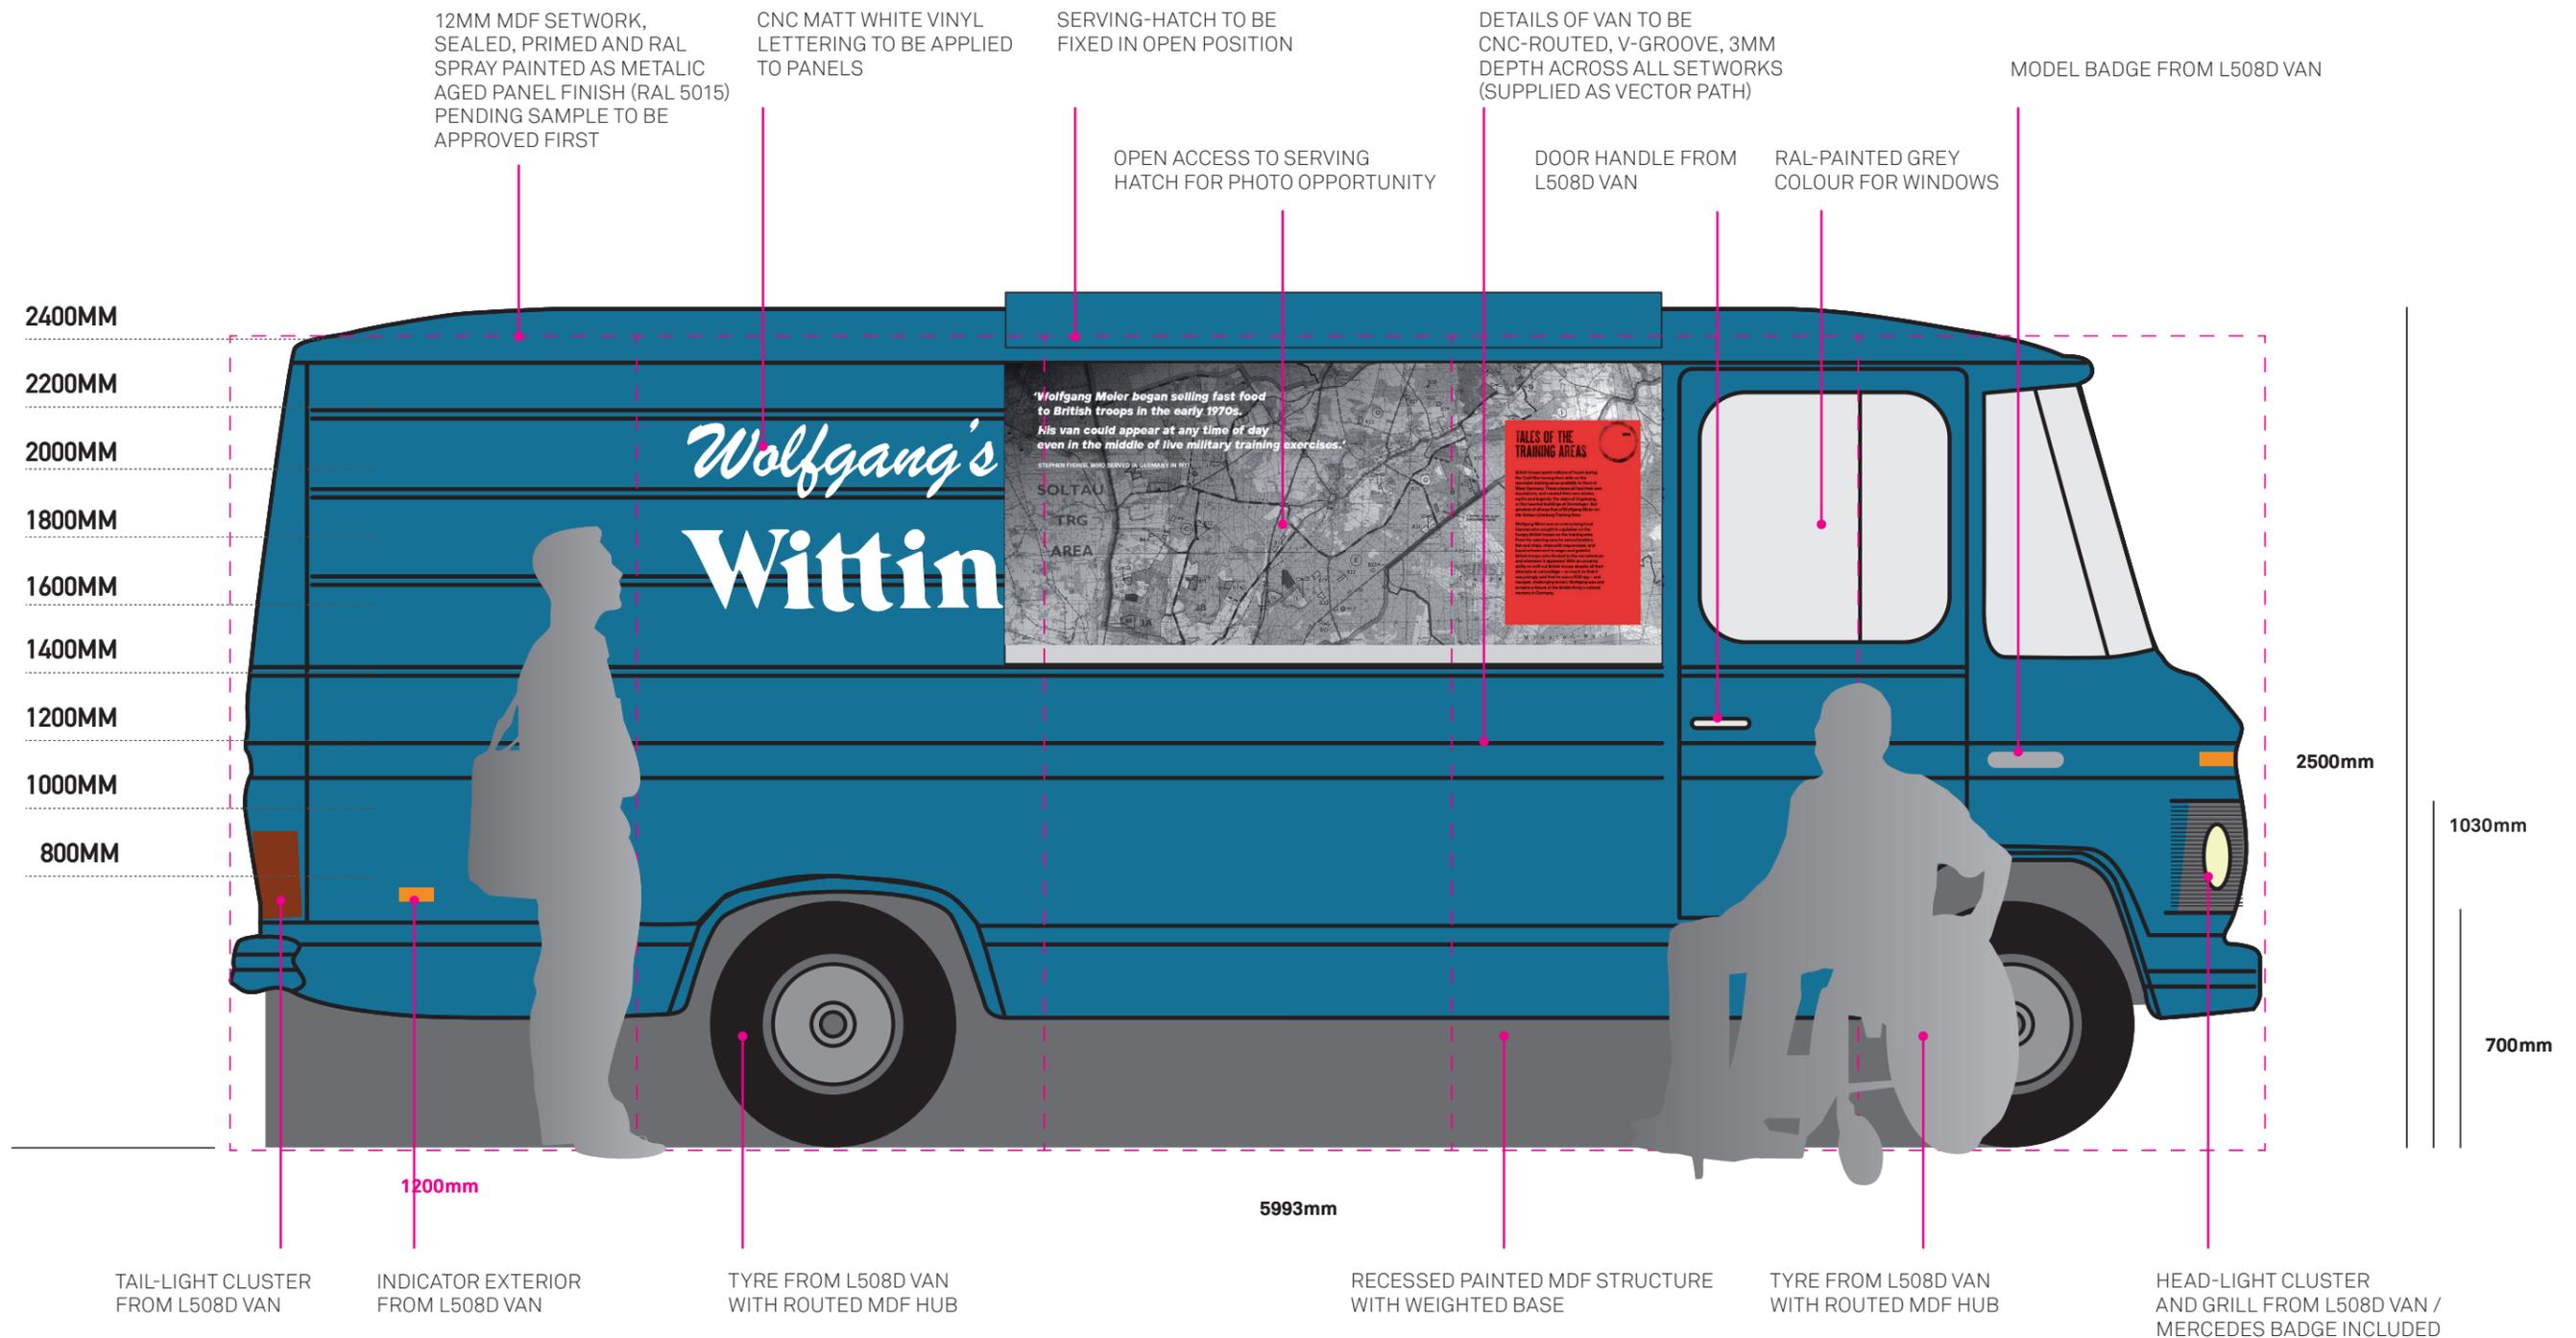

PRODUCTION NOTES:

CNC ROUTED, PRIMED AND RAL PAINTED (RAL 5015) 12MM MDF (WITH WOOD SUB-STRUCTURE) 1:1 SCALE MERCEDES-BENZ VAN SETWORKS. TO INCLUDE ORIGINAL MERCEDES-BENZ L508D VAN PARTS* WHERE SPECIFIED IN DRAWING. STRUCTURE TO BE WEIGHTED AND SUPPORTED TO ENSURE SAFE INSTALLATION WITHIN EXHIBITION ENVIRONMENT. GRAPHICS TO BE SUPPLIED BY OTHERS WITH **COORDINATION, SUBSTRATES, PRE-LIM COSTS COVERED BY SETWORK CONTRACTOR.** REVERSE SIDE OF SETWORKS TO BE FILLED, SANDED, SEALED AND PAINTED WHITE READY FOR WALLPAPER APPLICATION BY OTHERS.

***VAN PARTS TO BE ITEMISED AS SEPARATE COST FROM SETWORK BUILD.**
CONTRACTOR TO PROVIDE FINAL PRODUCTION DRAWINGS AT SCALE TO BE SIGNED-OFF AHEAD OF PRODUCTION.
SAMPLE OF CNC-ROUTING AND PAINT FINISH TO APPROVED PRIOR TO PRODUCTION.

PROJECT TITLE: FOE TO FRIEND

SCALE AT A3: 1:20

FILE: .AI FILE TO BE SUPPLIED

FILE SUPPLIED IN CC / CMYK / LO RES ASSIGNED WHERE REQUIRED / CONTRACTOR TO CHECK DIMS / READ SPEC SHEET IN CONJUNCTION WITH SLUG AREA IN ARTWORK FILE AND GRAPHIC SCHEDULE

DESCRIPTION: NAM_FTF_BW4_WOLFGANG_VAN 1 OF 4

VERSION: 1

DATE ISSUED: 220120

NATIONAL
ARMY
MUSEUM

NATIONAL ARMY MUSEUM
CHELSEA, LONDON
SW3 4HT

T: 020 7881 2450
mclarke@nam.ac.uk

SPEC SHEET ONLY — FOR ESTIMATES ONLY / NOT FOR PRODUCTION

ITEM: RAL-PAINTED MDF SETWORK, CNC-ROUTED, WITH SELECT ORIGINAL VAN PARTS FROM VINTAGE MERCEDES L508D VAN

BW4
TENDER

FIX STRUCTURE TO CEILING FOR SAFETY

ELEVATION W308 FRONT

LED LIGHTING INSIDE WITH HOOD INSIDE THE HATCH TO ILLUMINATE GRAPHICS


SECTION

5MM MDF SEALED AND PAINTED WHITE TO BE SUPPLIED TO GRAPHIC CONTRACTOR TO PRINT: FIXING TBC.

REVERSE SIDE OF VAN SETWORK TO BE FILLED, SEALED, AND SANDED AND PAINTED WHITE READY FOR GRAPHIC WALLPAPER APPLICATION BY OTHERS

FIXED SERVING HATCH WITH PRIMED AND RAL-PAINTED FINISH (RAL 5015 TBC) AND CNC MATT VINYL GRAPHIC APPLIED

SECTION AS INDICATED

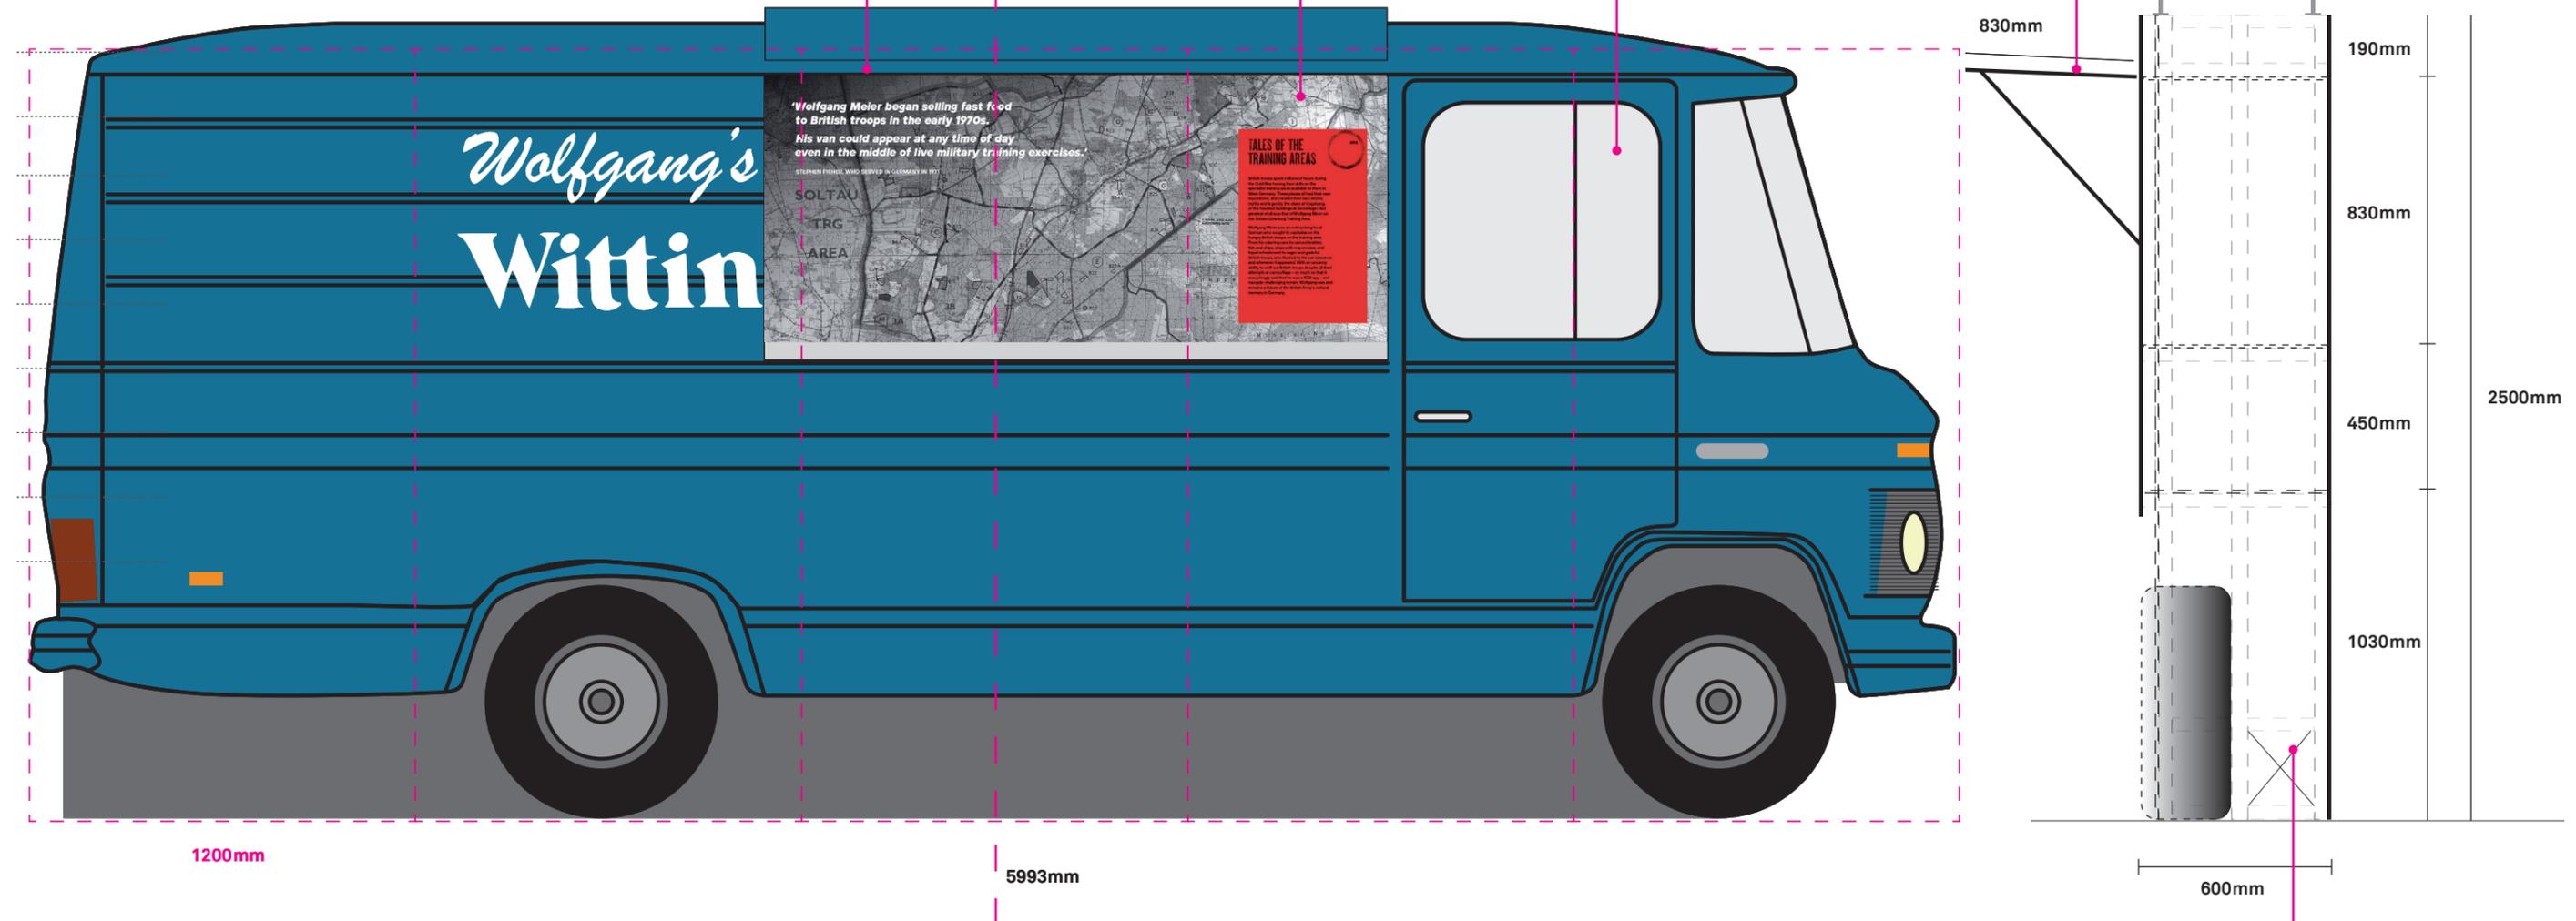

OVERALL DIMS: (WXHXD) 5993 X 2500 X 600MM

WEIGHTED BASED FOR BALLAST

PRODUCTION NOTES:

CNC ROUTED, PRIMED AND RAL PAINTED (RAL 5015) 12MM MDF (WITH WOOD SUB-STRUCTURE) 1:1 SCALE MERCEDES-BENZ VAN SETWORKS. TO INCLUDE ORIGINAL MERCEDES-BENZ L508D VAN PARTS* WHERE SPECIFIED IN DRAWING. STRUCTURE TO BE WEIGHTED AND SUPPORTED TO ENSURE SAFE INSTALLATION WITHIN EXHIBITION ENVIRONMENT. GRAPHICS TO BE SUPPLIED BY OTHERS WITH **COORDINATION, SUBSTRATES, PRE-LIM COSTS COVERED BY SETWORK CONTRACTOR.** REVERSE SIDE OF SETWORKS TO BE FILLED, SANDED, SEALED AND PAINTED WHITE READY FOR WALLPAPER APPLICATION BY OTHERS.

***VAN PARTS TO BE ITEMISED AS SEPARATE COST FROM SETWORK BUILD.**
CONTRACTOR TO PROVIDE FINAL PRODUCTION DRAWINGS AT SCALE TO BE SIGNED-OFF AHEAD OF PRODUCTION.
SAMPLE OF CNC-ROUTING AND PAINT FINISH TO APPROVED PRIOR TO PRODUCTION.

PROJECT TITLE: FOE TO FRIEND

SCALE AT A3: 1:20

FILE: .AI FILE TO BE SUPPLIED

FILE SUPPLIED IN CC / CMYK / LO RES ASSIGNED WHERE REQUIRED / CONTRACTOR TO CHECK DIMS / READ SPEC SHEET IN CONJUNCTION WITH SLUG AREA IN ARTWORK FILE AND GRAPHIC SCHEDULE

DESCRIPTION: NAM_FTF_BW4_WOLFGANG_VAN 2 OF 4

VERSION: 1

DATE ISSUED: 220120

NATIONAL
ARMY
MUSEUM

NATIONAL ARMY MUSEUM
CHELSEA, LONDON
SW3 4HT

T: 020 7881 2450
mclarke@nam.ac.uk

SPEC SHEET ONLY — FOR ESTIMATES ONLY / NOT FOR PRODUCTION

ITEM: RAL-PAINTED MDF SETWORK, CNC-ROUTED, WITH SELECT ORIGINAL VAN PARTS FROM VINTAGE MERCEDES L508D VAN

BW4
TENDER



ORIGINAL SOURCED MERCEDES PARTS FROM BREAKERS (PLEASE PRICE THESE ELEMENTS SEPARATELY)

- RIGHT-HAND TAIL-LIGHT CLUSTER FROM L508D VAN
- RIGHT-HAND SIDE REAR INDICATOR EXTERIOR FROM L508D VAN
- FRONT & REAR TYRE FROM L508D VAN
- RIGHT-HAND SIDE DOOR-HANDLE FROM L508D VAN
- RIGHT-HAND SIDE HEAD-LIGHT CLUSTER AND GRILL FROM L508D VAN
- MODEL '508D' BADGE FROM L508D VAN
- RIGHT-HAND SIDE FRONT INDICATOR EXTERIOR FROM L508D VAN
- MERCEDES BADGE FROM FRONT GRILL OF L508D VAN

LIGHTING

LED STRIP TO LIGHT INTERNAL HATCH SPACE TO LIGHT GRAPHICS

GRAPHICS (PRINTED BY OTHERS / COORDINATION AND PRE-LIMS AND SUBSTRATES TO BE SUPPLIED BY SETWORKS CONTRACTOR)

- 1940 X 600MM X 10MM MDF PRIMED AND PAINTED WHITE TO BE DTM PRINTED AND SEALED WITH GLOSS FLOOR SPRAY FLOOR LACQUER BY SETWORK CONTRACTOR.
- 2135 X 660MM CNC CAST GLOSS VINYL (BY OTHERS)
- 1940 X 830MM PRINTED 10MM WHITE FOREX (BY OTHERS)
- 2NO. 600 X 830MM PRINTED 10MM BLACK FOREX (BY OTHERS)

SETWORK ELEMENTS (SUPPLIED BY OTHERS)

- RESIN FAKE FOOD SETWORK, FISH AND CHIPS
- RESIN FAKE FOOD SETWORK, BRATWURST
- 3NO. PLASTIC SAUCE BOTTLES

ALL ABOVE TO BE FIXED TO COUNTER AND POSITIONED ON SITE (SUPPLIED BY OTHERS).

PRODUCTION NOTES:

CNC ROUTED, PRIMED AND RAL PAINTED (RAL 5015) 12MM MDF (WITH WOOD SUB-STRUCTURE) 1:1 SCALE MERCEDES-BENZ VAN SETWORKS. TO INCLUDE ORIGINAL MERCEDES-BENZ L508D VAN PARTS* WHERE SPECIFIED IN DRAWING. STRUCTURE TO BE WEIGHTED AND SUPPORTED TO ENSURE SAFE INSTALLATION WITHIN EXHIBITION ENVIRONMENT. GRAPHICS TO BE SUPPLIED BY OTHERS WITH **COORDINATION, SUBSTRATES, PRE-LIM COSTS COVERED BY SETWORK CONTRACTOR.** REVERSE SIDE OF SETWORKS TO BE FILLED, SANDED, SEALED AND PAINTED WHITE READY FOR WALLPAPER APPLICATION BY OTHERS.

***VAN PARTS TO BE ITEMISED AS SEPARATE COST FROM SETWORK BUILD.**

CONTRACTOR TO PROVIDE FINAL PRODUCTION DRAWINGS AT SCALE TO BE SIGNED-OFF AHEAD OF PRODUCTION. SAMPLE OF CNC-ROUTING AND PAINT FINISH TO APPROVED PRIOR TO PRODUCTION.

PROJECT TITLE: FOE TO FRIEND

SCALE AT A3: 1:40

FILE: .AI FILE TO BE SUPPLIED

FILE SUPPLIED IN CC / CMYK / LO RES ASSIGNED WHERE REQUIRED / CONTRACTOR TO CHECK DIMS / READ SPEC SHEET IN CONJUNCTION WITH SLUG AREA IN ARTWORK FILE AND GRAPHIC SCHEDULE

DESCRIPTION: NAM_FTF_BW4_WOLFGANG_VAN 3 OF 4

VERSION: 1

DATE ISSUED: 220120

NATIONAL
ARMY
MUSEUM

NATIONAL ARMY MUSEUM
CHELSEA, LONDON
SW3 4HT


T: 020 7881 2450
mclarke@nam.ac.uk

SHEET NO: **A10**

SPEC SHEET ONLY — FOR ESTIMATES ONLY / NOT FOR PRODUCTION

ITEM: RAL-PAINTED MDF SETWORK, CNC-ROUTED, WITH SELECT ORIGINAL VAN PARTS FROM VINTAGE MERCEDES L508D VAN

BW4
TENDER

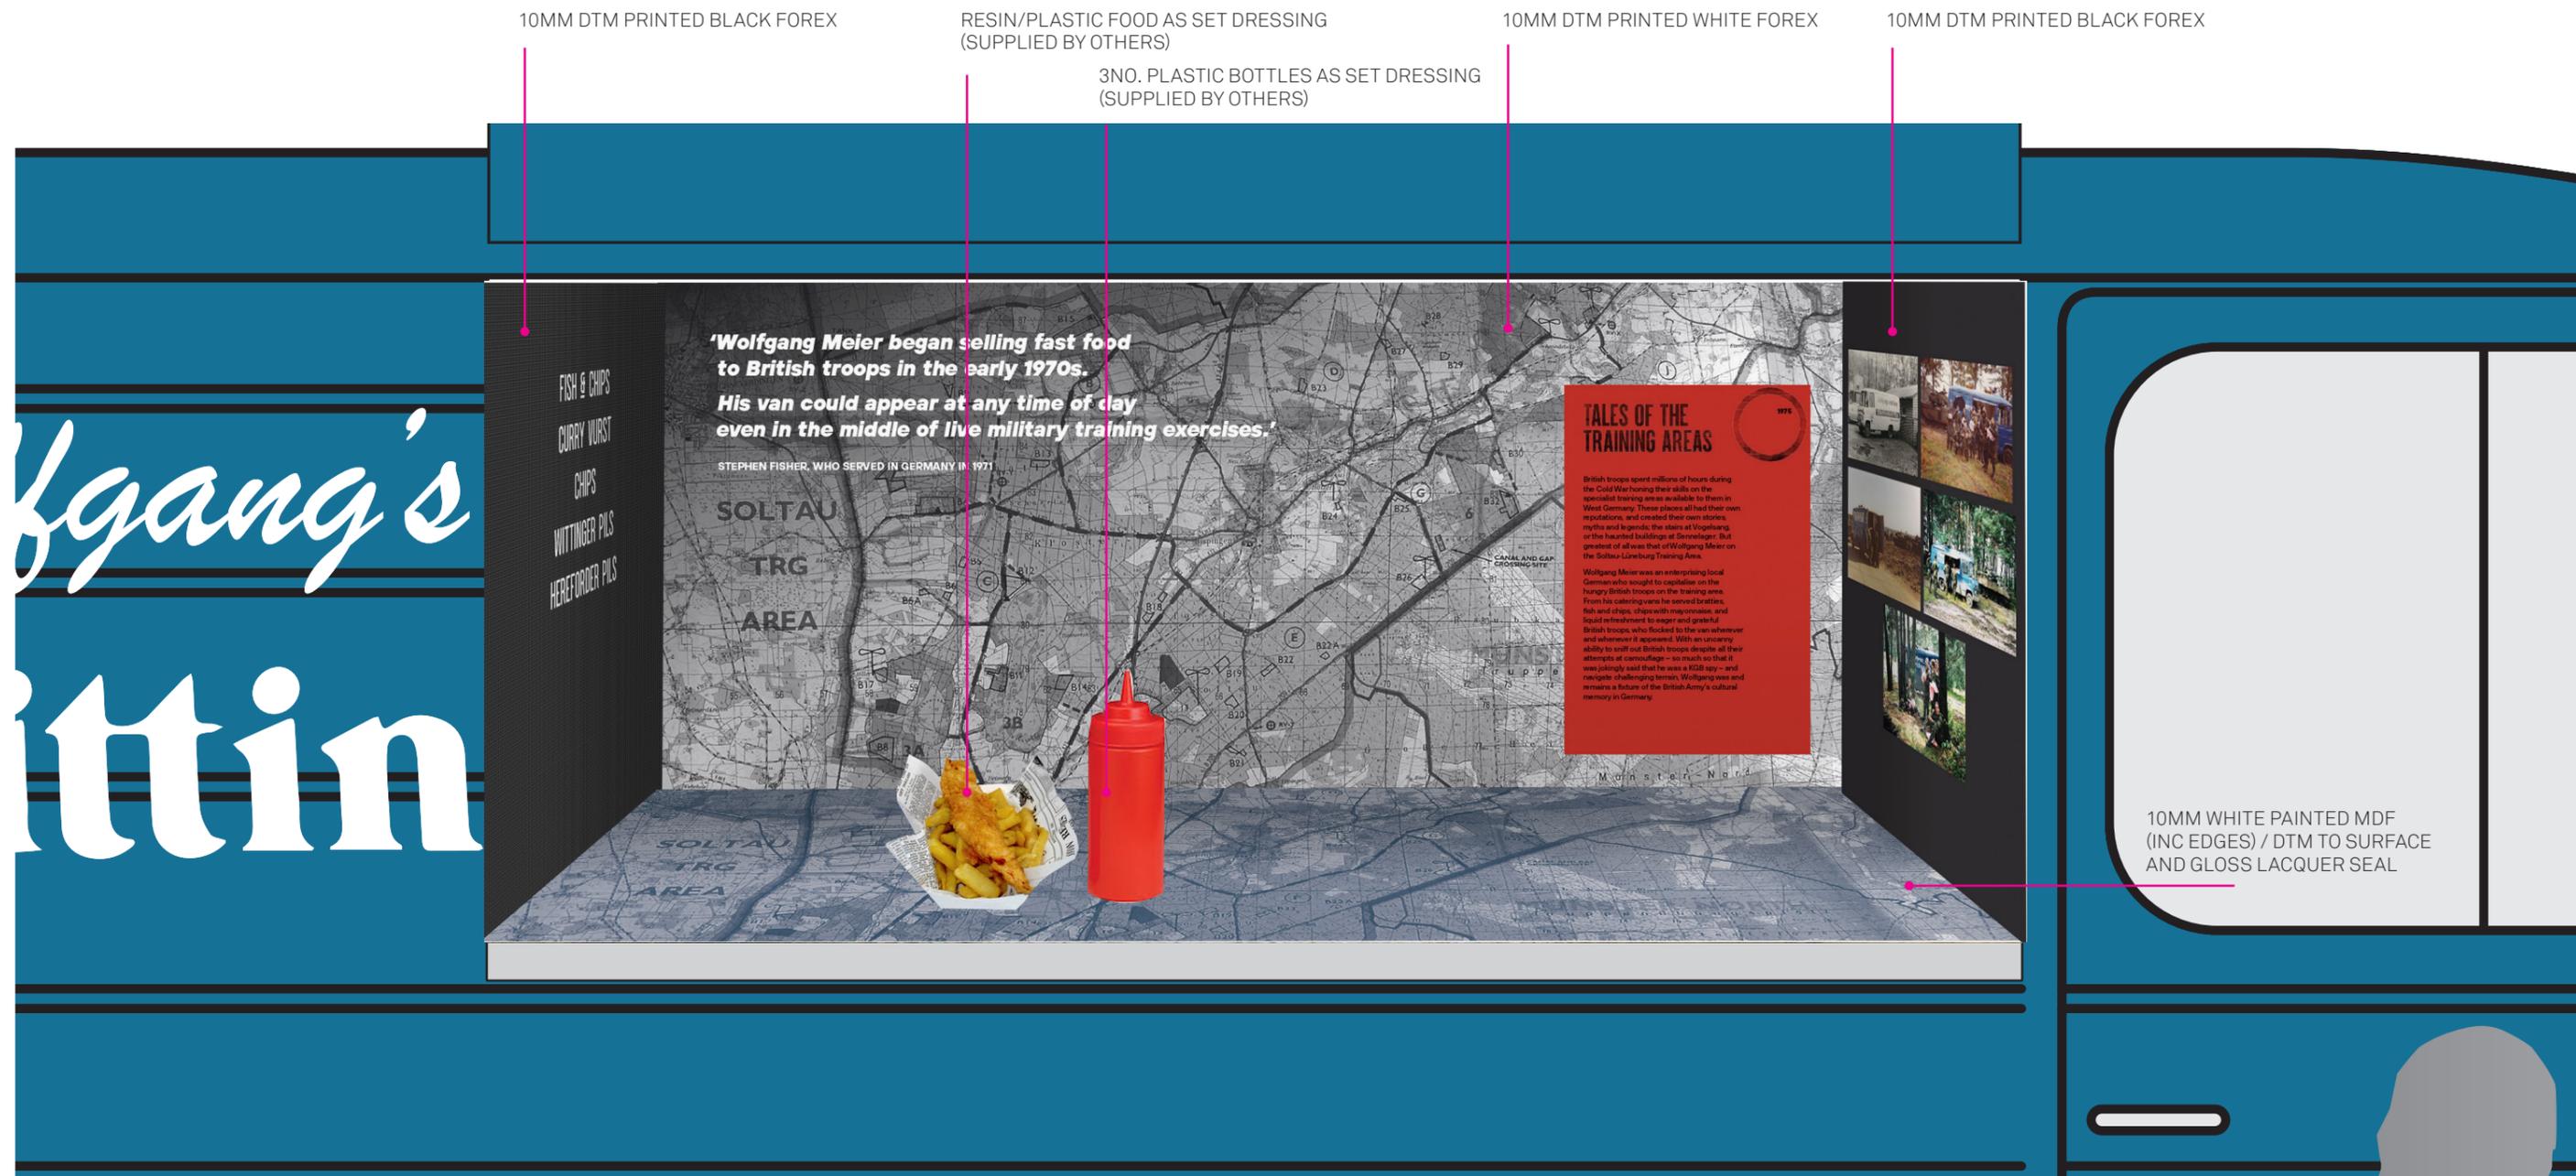

PRODUCTION NOTES:

CNC ROUTED, PRIMED AND RAL PAINTED (RAL 5015) 12MM MDF (WITH WOOD SUB-STRUCTURE) 1:1 SCALE MERCEDES-BENZ VAN SETWORKS. TO INCLUDE ORIGINAL MERCEDES-BENZ L508D VAN PARTS* WHERE SPECIFIED IN DRAWING. STRUCTURE TO BE WEIGHTED AND SUPPORTED TO ENSURE SAFE INSTALLATION WITHIN EXHIBITION ENVIRONMENT. GRAPHICS TO BE SUPPLIED BY OTHERS WITH **COORDINATION, SUBSTRATES, PRE-LIM COSTS COVERED BY SETWORK CONTRACTOR.** REVERSE SIDE OF SETWORKS TO BE FILLED, SANDED, SEALED AND PAINTED WHITE READY FOR WALLPAPER APPLICATION BY OTHERS.

***VAN PARTS TO BE ITEMISED AS SEPARATE COST FROM SETWORK BUILD.**
CONTRACTOR TO PROVIDE FINAL PRODUCTION DRAWINGS AT SCALE TO BE SIGNED-OFF AHEAD OF PRODUCTION.
SAMPLE OF CNC-ROUTING AND PAINT FINISH TO APPROVED PRIOR TO PRODUCTION.

PROJECT TITLE: FOE TO FRIEND

SCALE AT A3: 1:40

FILE: .AI FILE TO BE SUPPLIED

FILE SUPPLIED IN CC / CMYK / LO RES ASSIGNED WHERE REQUIRED / CONTRACTOR TO CHECK DIMS / READ SPEC SHEET IN CONJUNCTION WITH SLUG AREA IN ARTWORK FILE AND GRAPHIC SCHEDULE

DESCRIPTION: NAM_FTF_BW4_WOLFGANG_VAN 4 OF 4

VERSION: 1

DATE ISSUED: 220120



NATIONAL
ARMY
MUSEUM

NATIONAL ARMY MUSEUM
CHELSEA, LONDON
SW3 4HT


T: 020 7881 2450
mclarke@nam.ac.uk

SHEET NO: **A11**


ALL DIMENSIONS TO BE CHECKED ON SITE. PLEASE ADVISE DESIGNER OF ANY SUGGESTED OR NECESSARY REVISIONS. COPYRIGHT: NATIONAL ARMY MUSEUM.

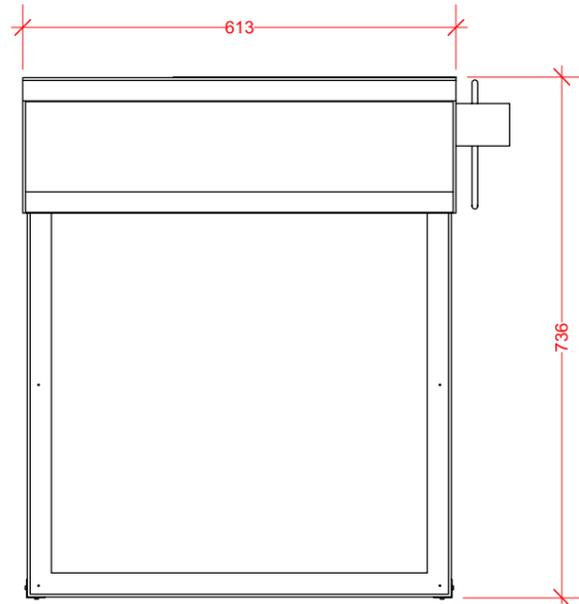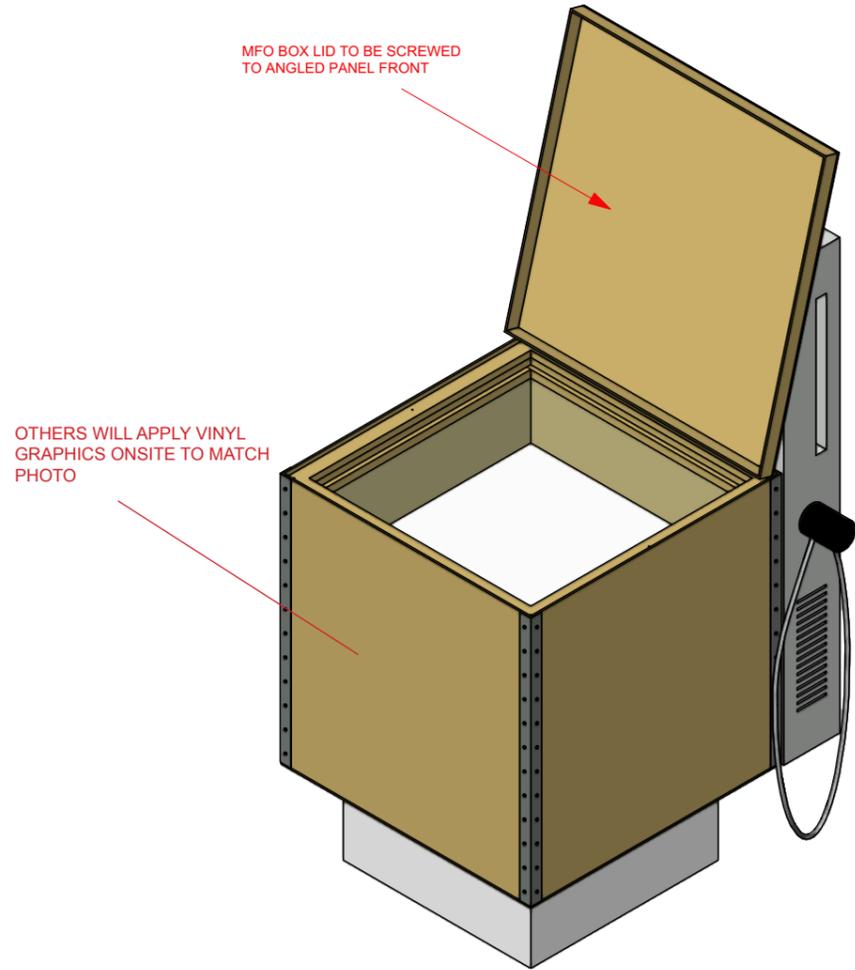







1 MFO Box Station - PLAN
Scale: 1:10

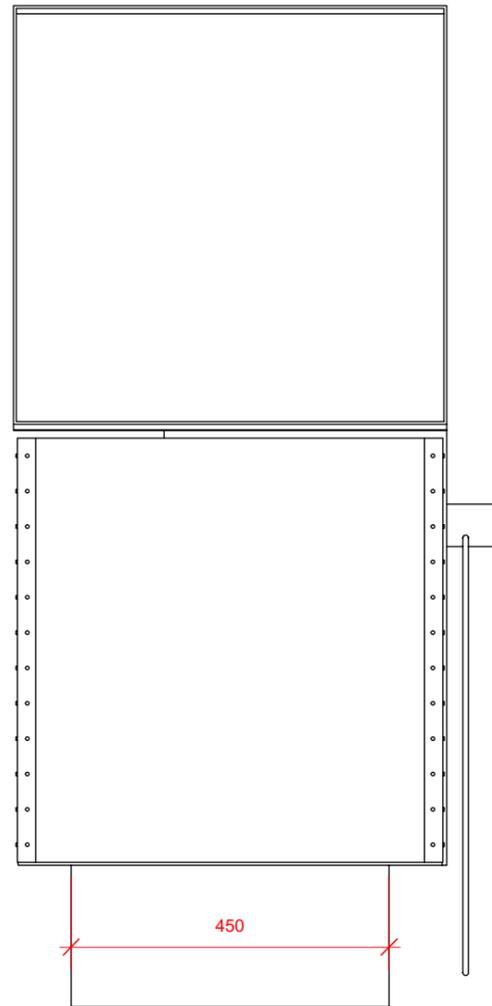


2 MFO Box Station - FRONT
Scale: 1:10

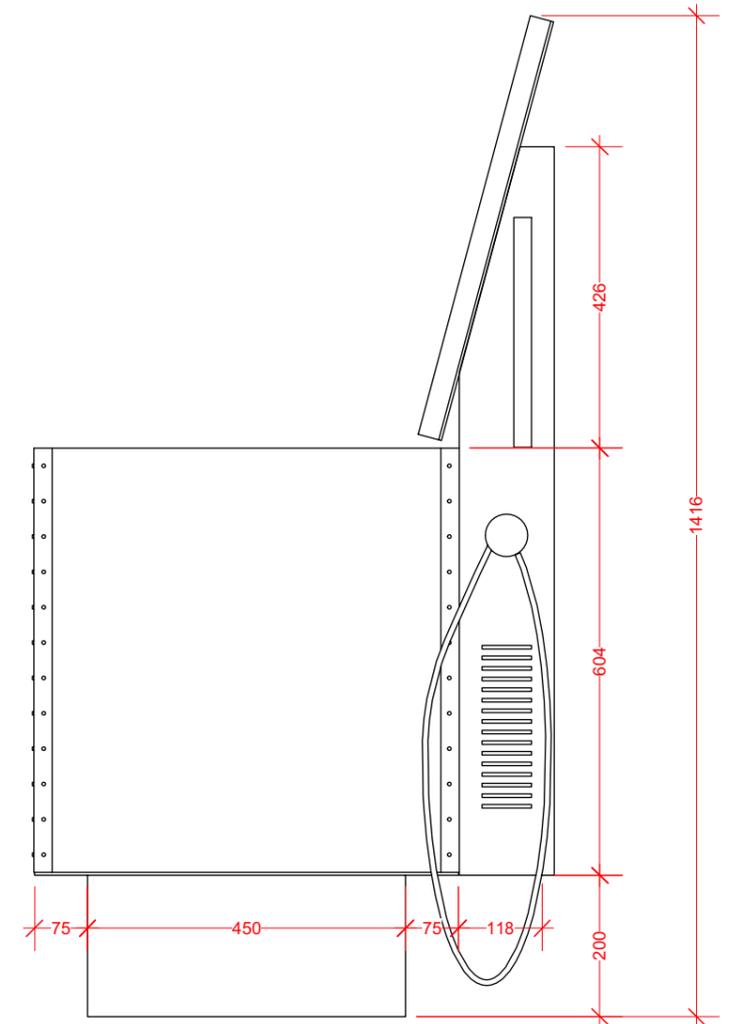


3 MFO Box Station - SIDE
Scale: 1:10

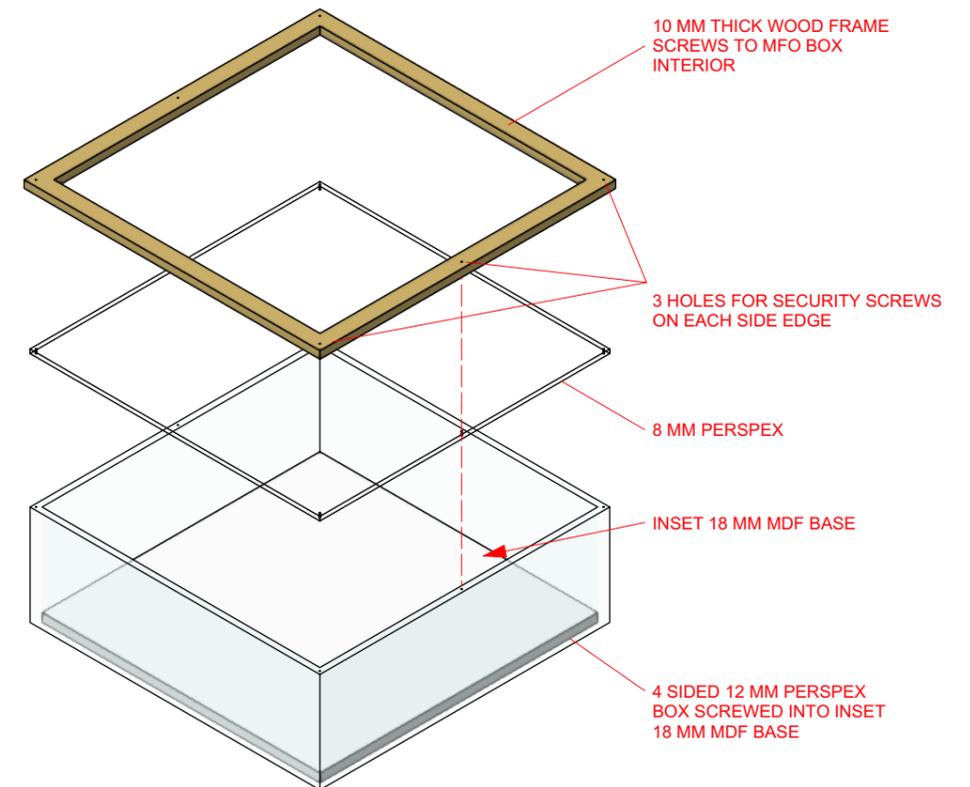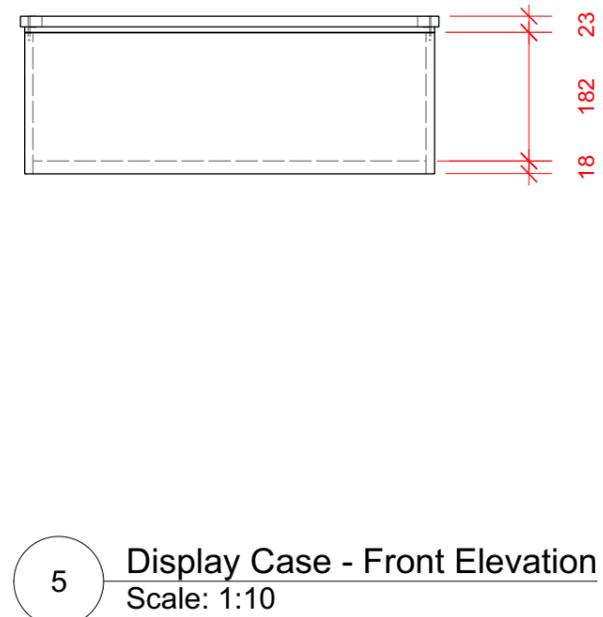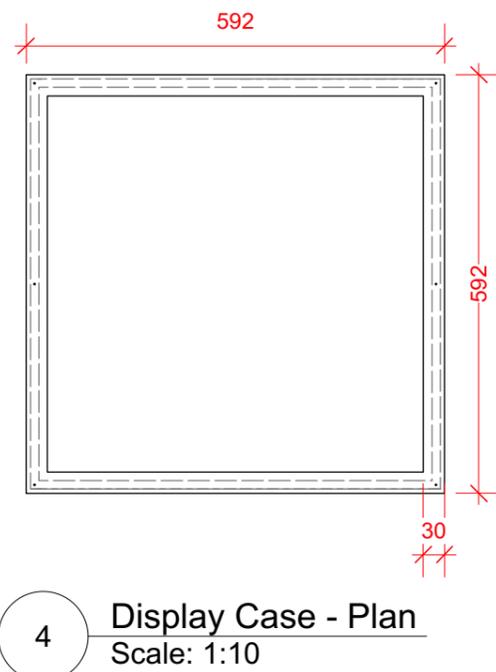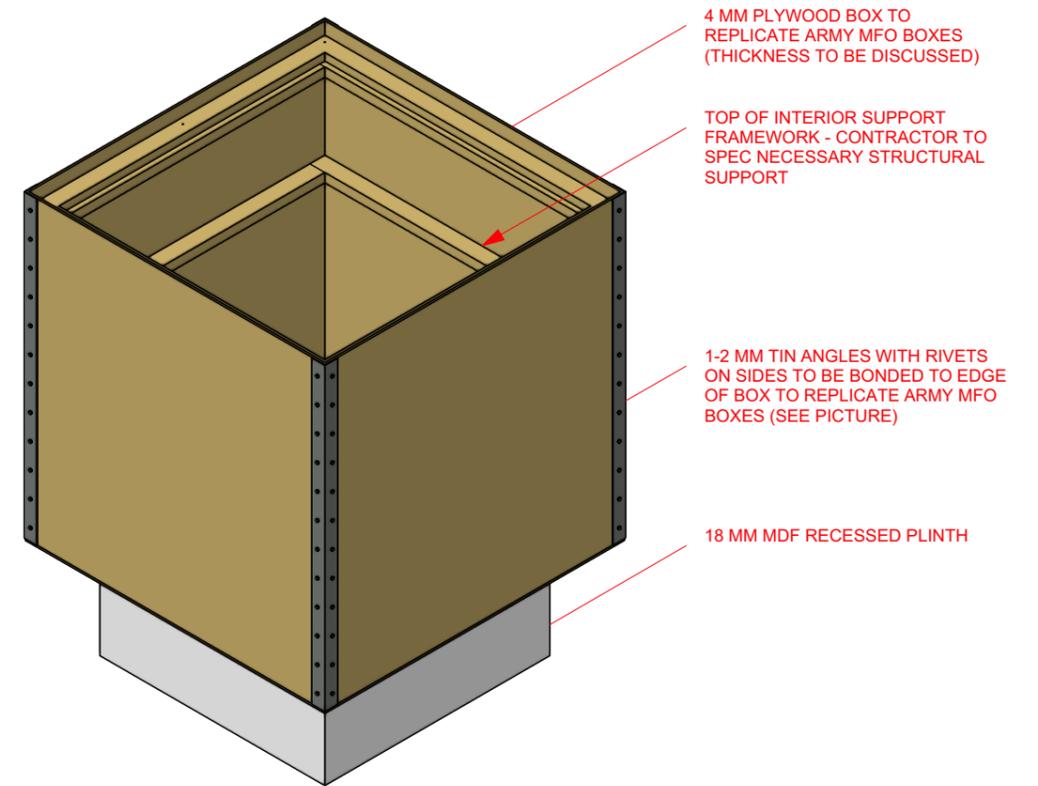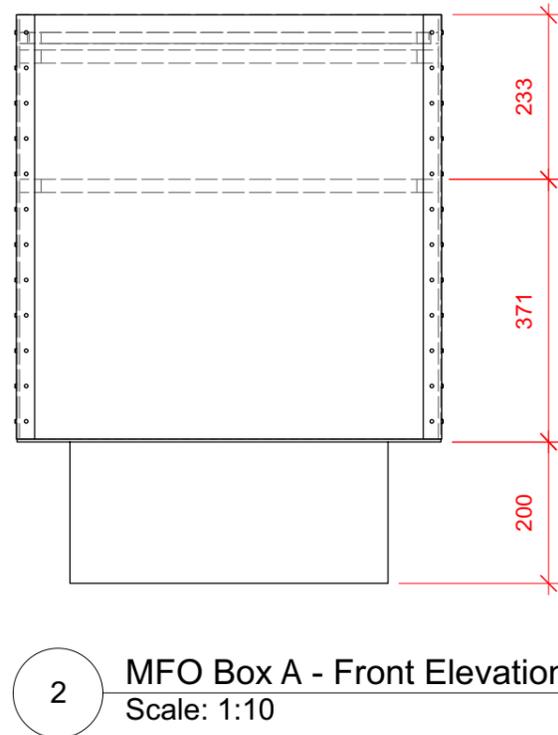
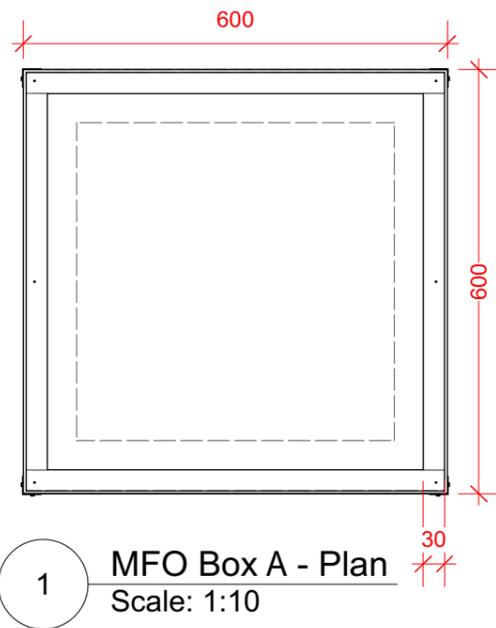


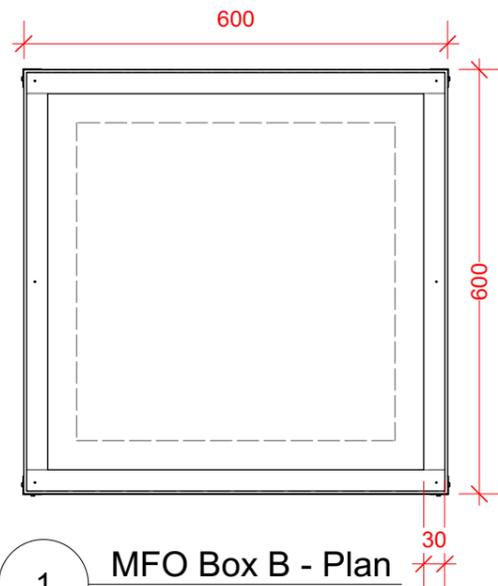

1 MFO Box B - Plan
Scale: 1:10

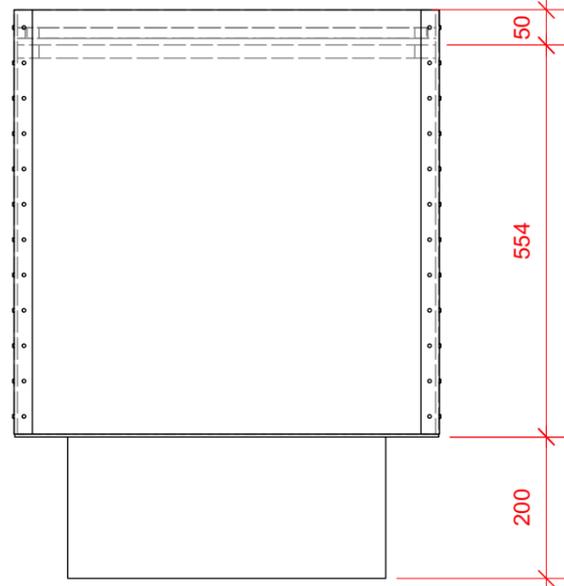


2 MFO Box B - Front
Scale: 1:10

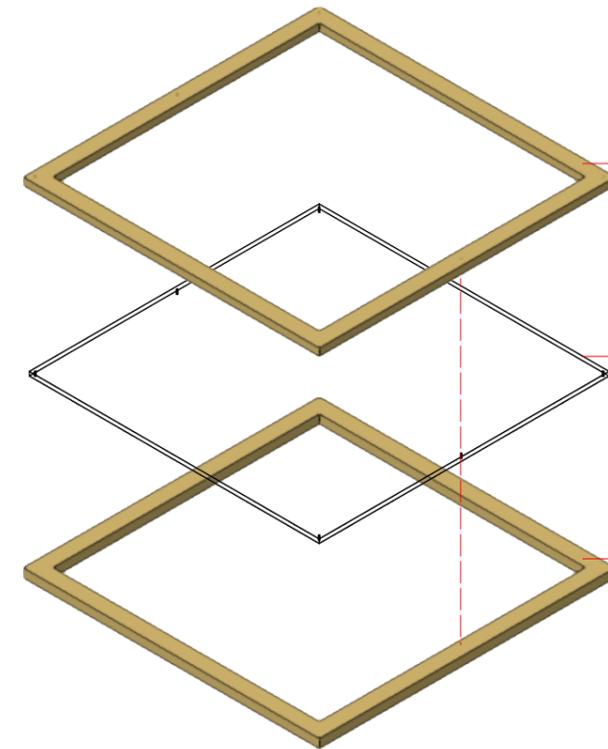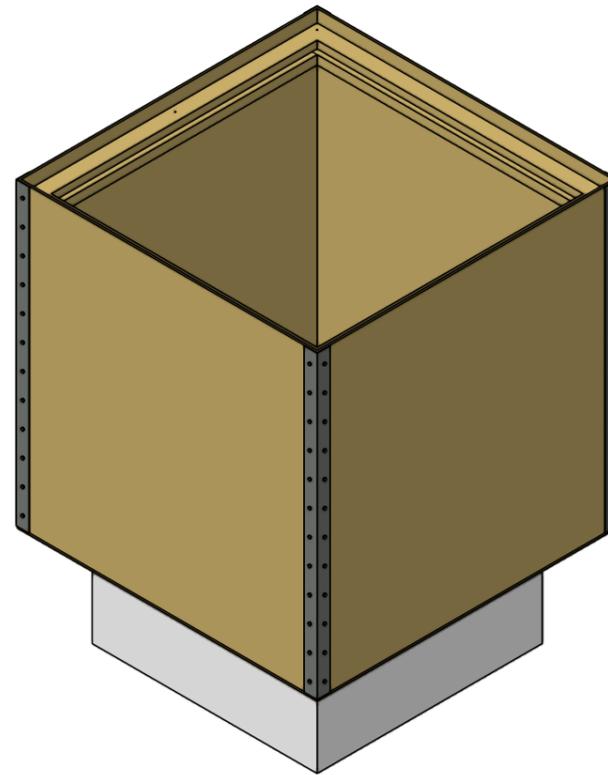

SAME AS PREVIOUS
DRAWING FOR MFO BOX A

10 MM GRAPHIC
SUBSTRATE TO BE
SUPPLIED BY OTHERS


TO BE SECURED TO
INTERNAL STRUCTURAL
FRAMEWORK

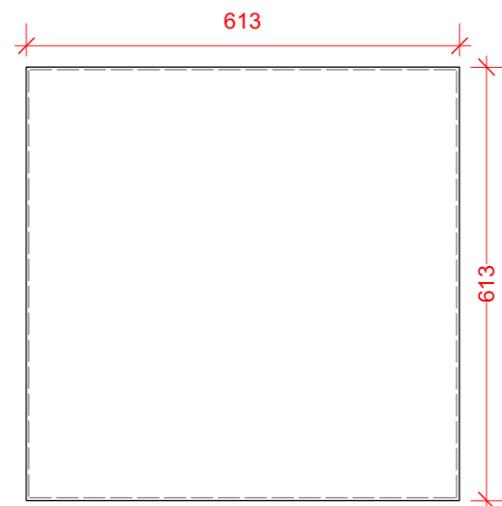

5 Box A & B Lid - Plan
Scale: 1:10




6 Box A & B Lid - Front
Scale: 1:10

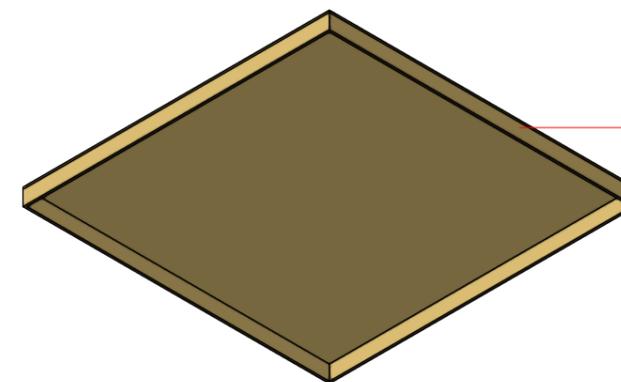


5-SIDED 4 MM MDF BOX LID


ALL DIMENSIONS TO BE CHECKED ON SITE. PLEASE ADVISE DESIGNER OF ANY SUGGESTED OR NECESSARY REVISIONS. COPYRIGHT: NATIONAL ARMY MUSEUM.

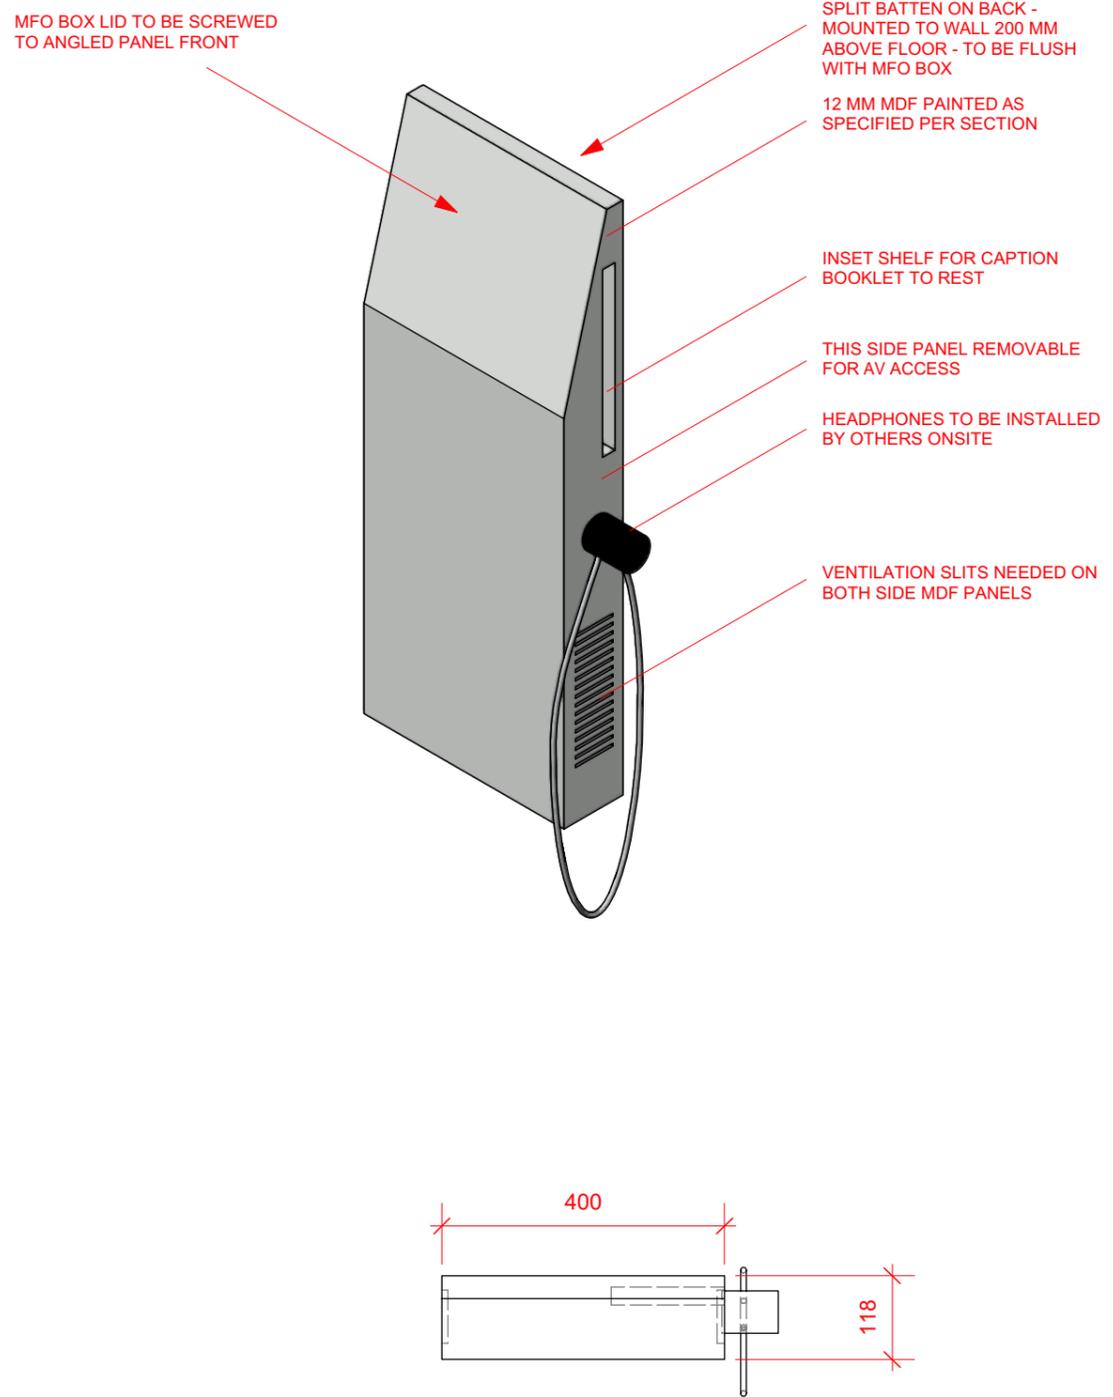

1 MFO - AV HOUSING PLAN
Scale: 1:10

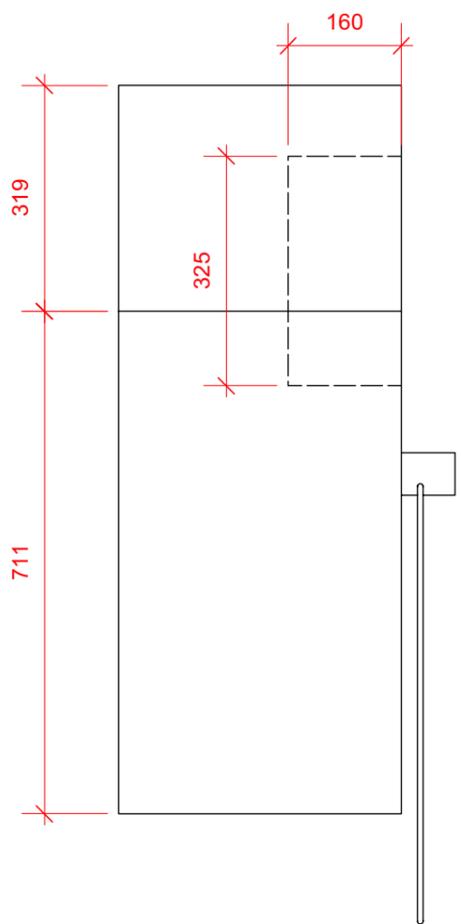


2 MFO - AV HOUSING FRONT
Scale: 1:10

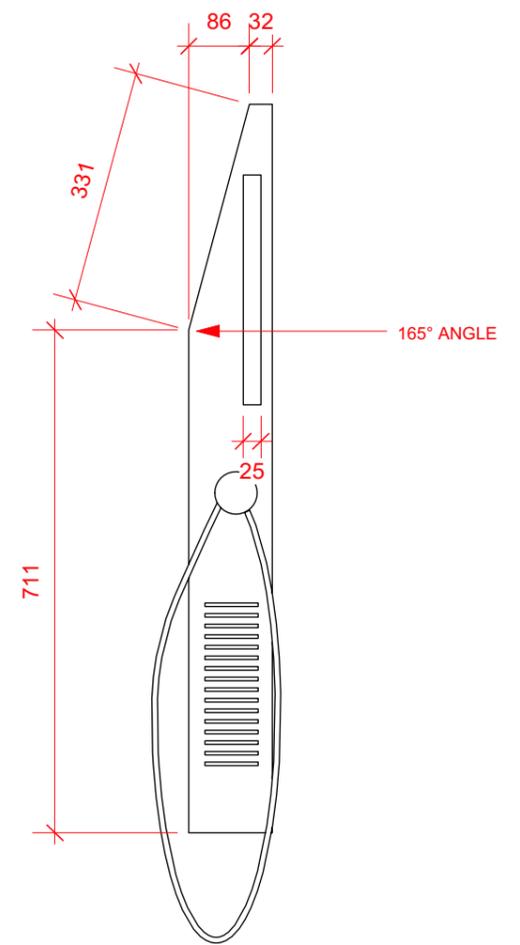


3 MFO - AV HOUSING SIDE
Scale: 1:10


ALL DIMENSIONS TO BE CHECKED ON SITE. PLEASE ADVISE DESIGNER OF ANY SUGGESTED OR NECESSARY REVISIONS. COPYRIGHT: NATIONAL ARMY MUSEUM.

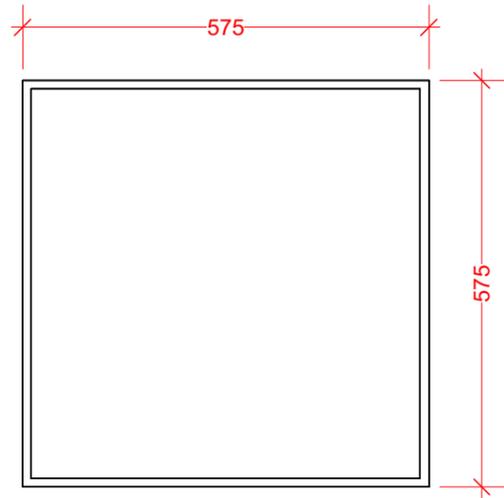


1 BE5 Display Case - Plan
Scale: 1:10

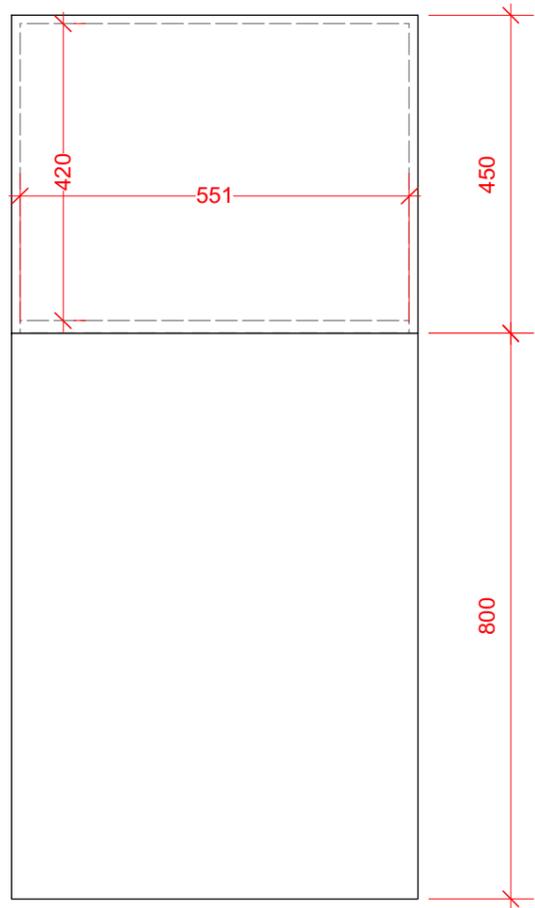


2 BE5 Display Case - Front
Scale: 1:10

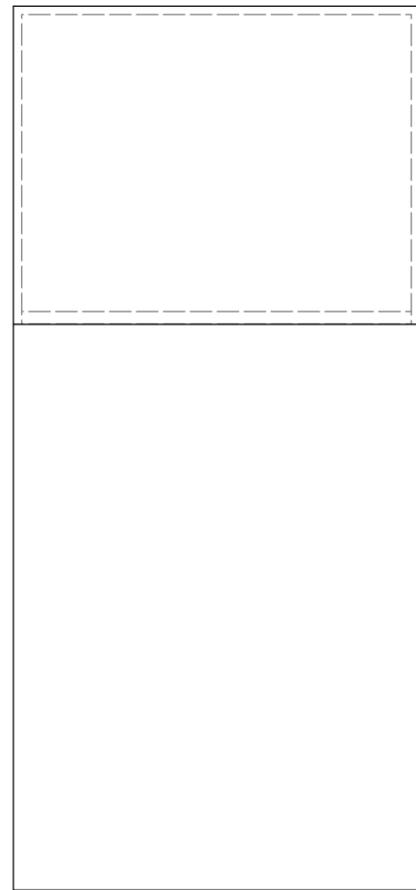


3 BE5 Display Case - Side
Scale: 1:10

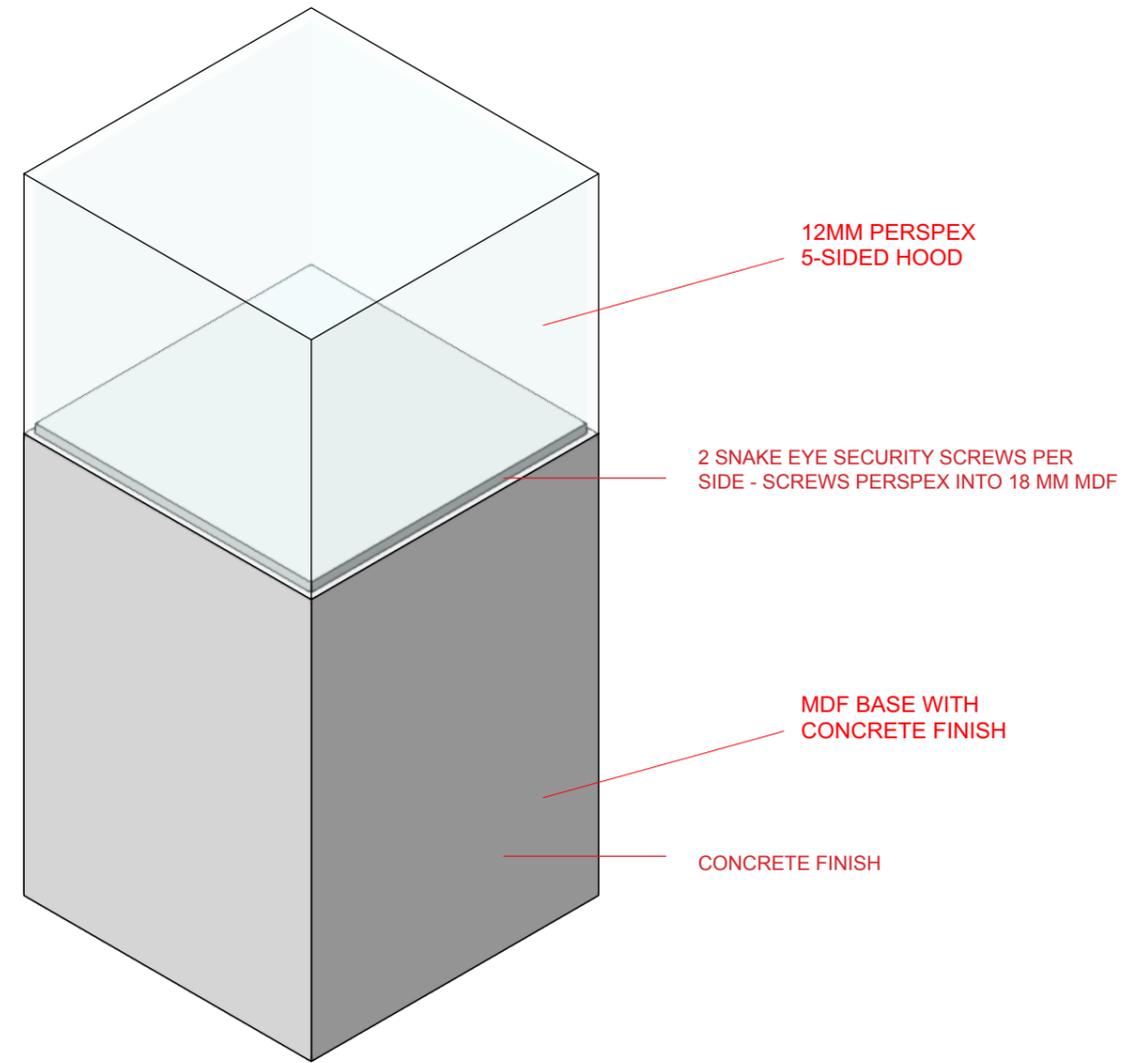


ALL DIMENSIONS TO BE CHECKED ON SITE. PLEASE ADVISE DESIGNER OF ANY SUGGESTED OR NECESSARY REVISIONS. COPYRIGHT: NATIONAL ARMY MUSEUM.

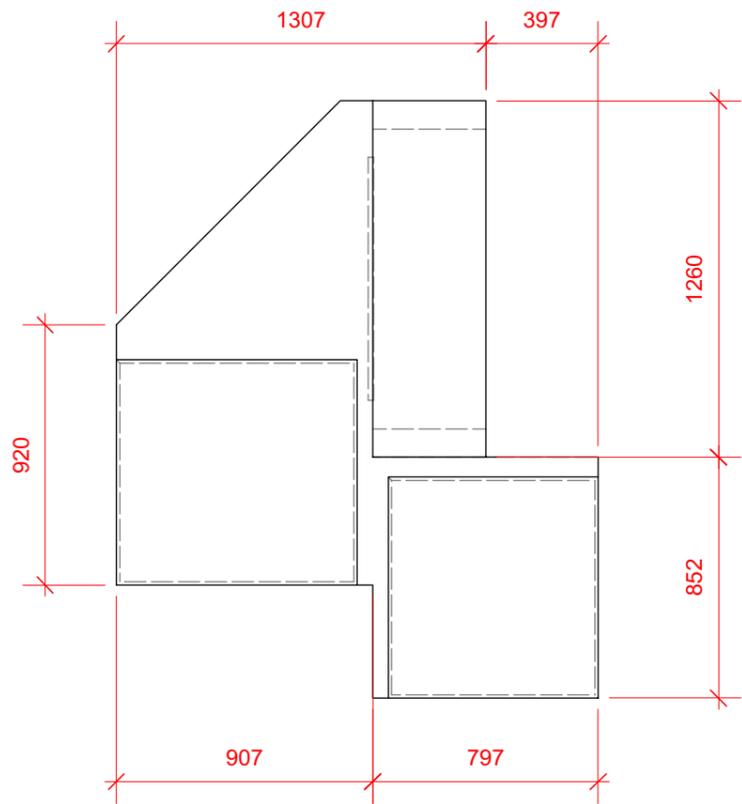



1 BE6 Plinth - Plan
Scale: 1:25

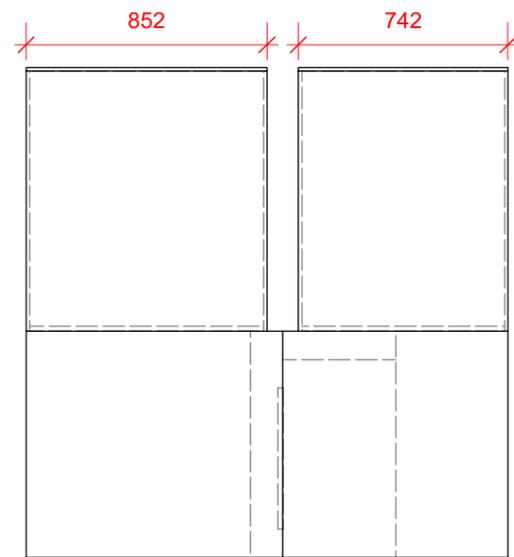


2 BE6 Plinth - Front Elevation
Scale: 1:25

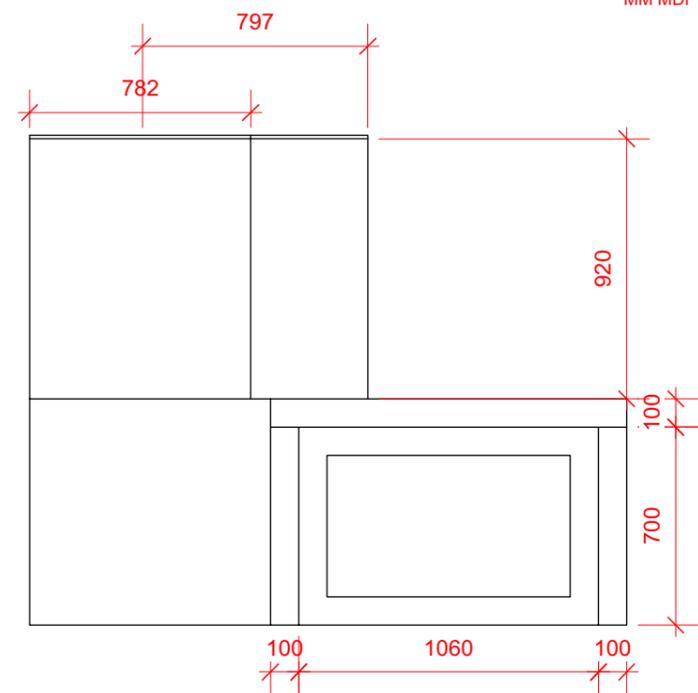


3 BE6 - Side Elevation
Scale: 1:25

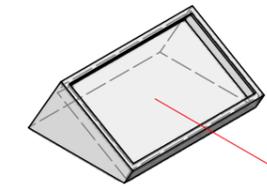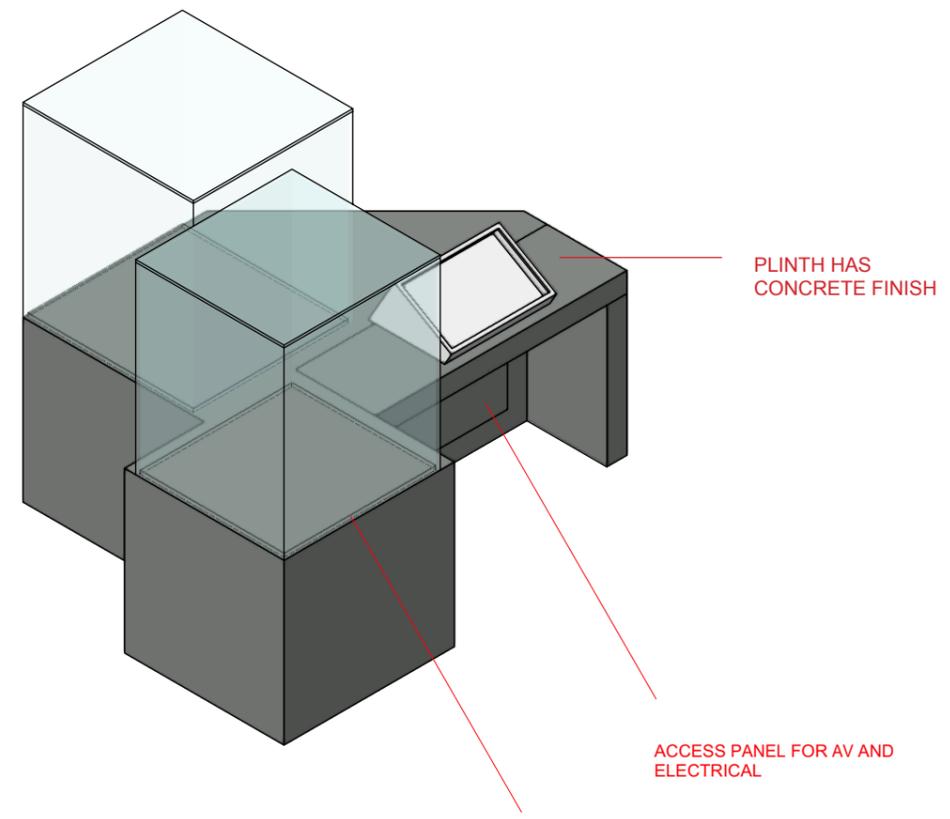


HOUSES SCREEN AT 30 DEGREE ANGLE.
HARDWARE DIMENSIONS 510 MM X 316 MM x 50 MM

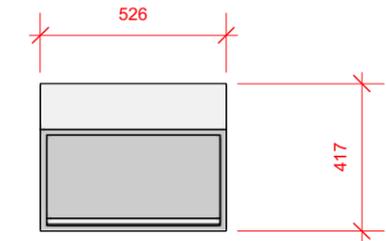


7 AV SCREEN PLINTH PLAN
Scale: 1:20

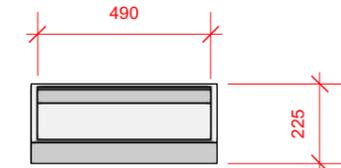



9 AV SCREEN PLINTH FRONT
Scale: 1:20

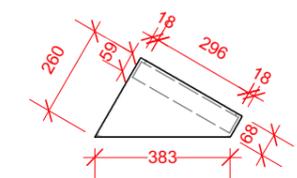


8 AV SCREEN PLINTH SIDE
Scale: 1:20

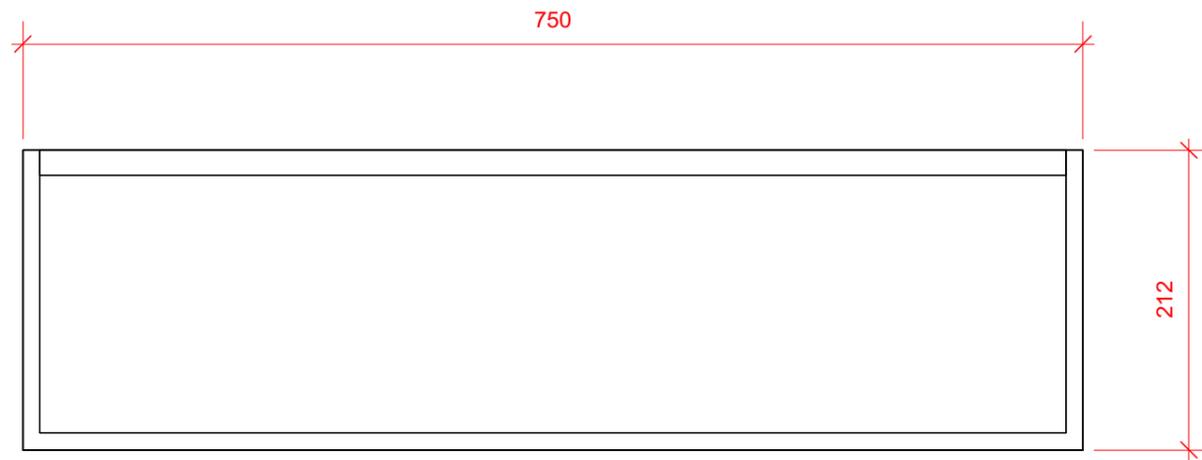

1 BE7 Wall Display Case - Plan
Scale: 1:5

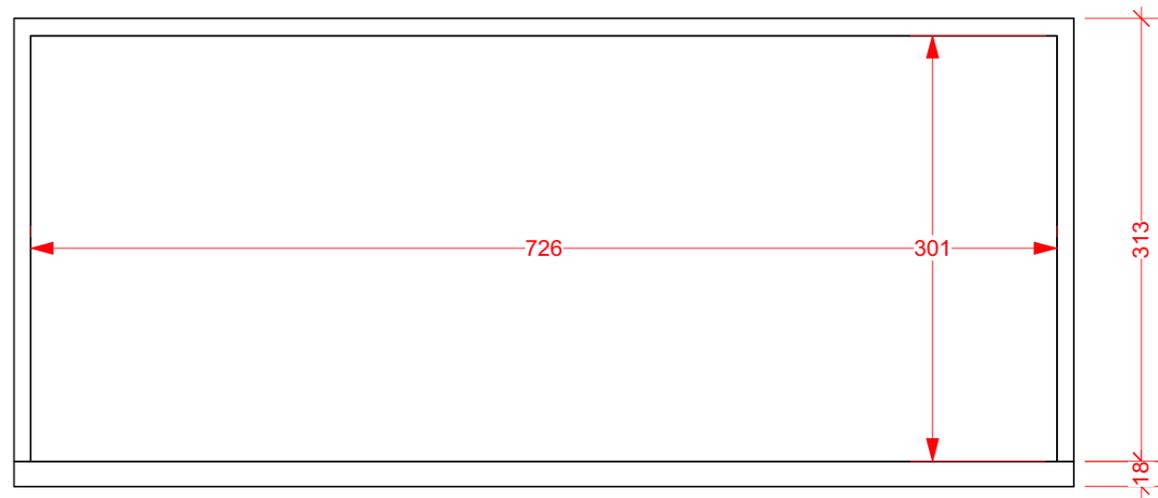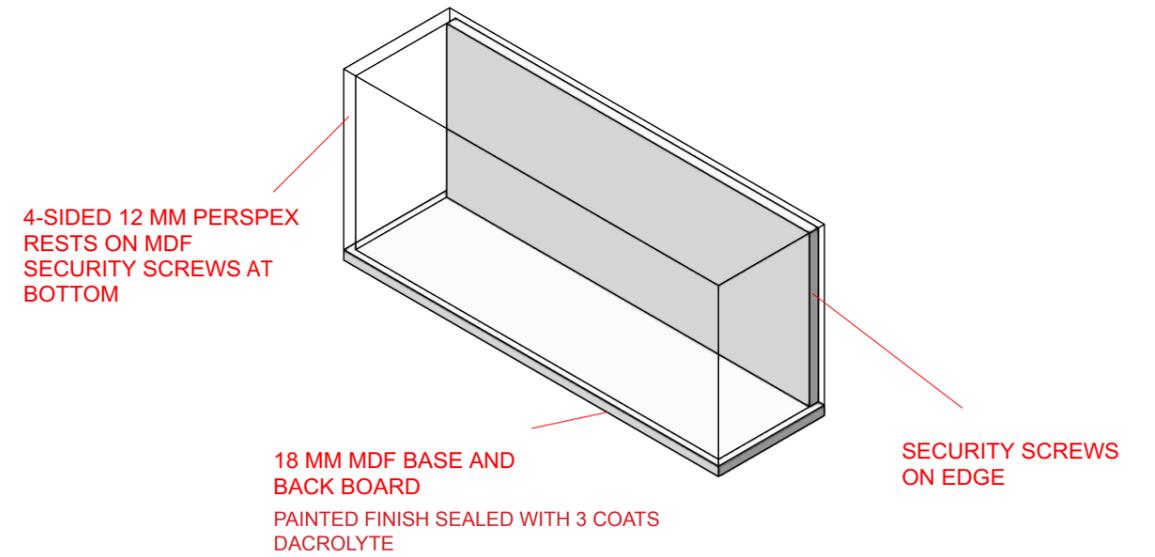


2 BE7 Wall Display Case - Front
Scale: 1:5

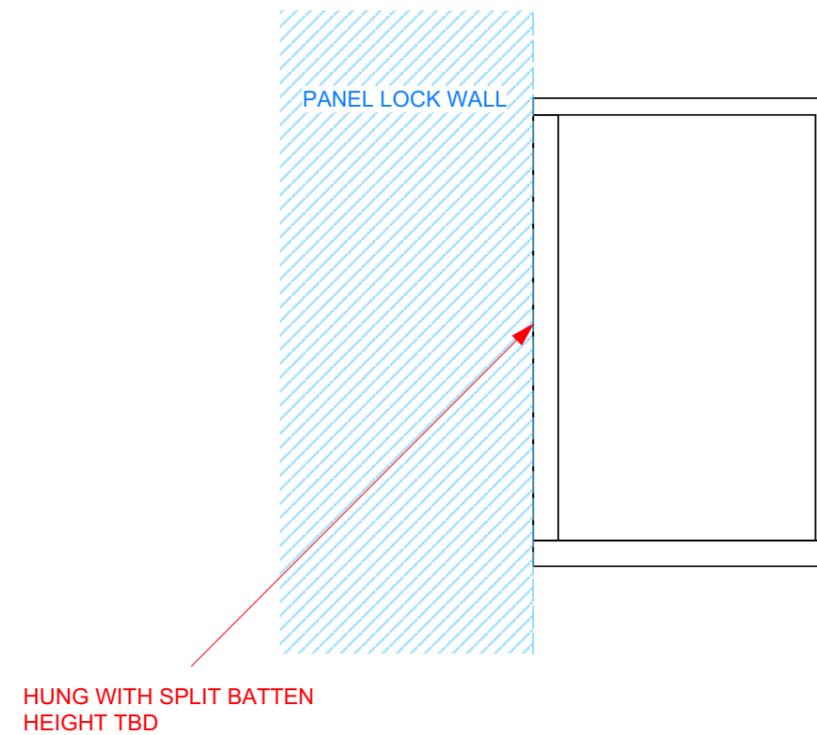



3 BE7 Wall Display Case - Side
Scale: 1:5

ALL DIMENSIONS TO BE CHECKED ON SITE. PLEASE ADVISE DESIGNER OF ANY SUGGESTED OR NECESSARY REVISIONS. COPYRIGHT: NATIONAL ARMY MUSEUM.


ALL DIMENSIONS TO BE CHECKED ON SITE. PLEASE ADVISE DESIGNER OF ANY SUGGESTED OR NECESSARY REVISIONS. COPYRIGHT: NATIONAL ARMY MUSEUM.

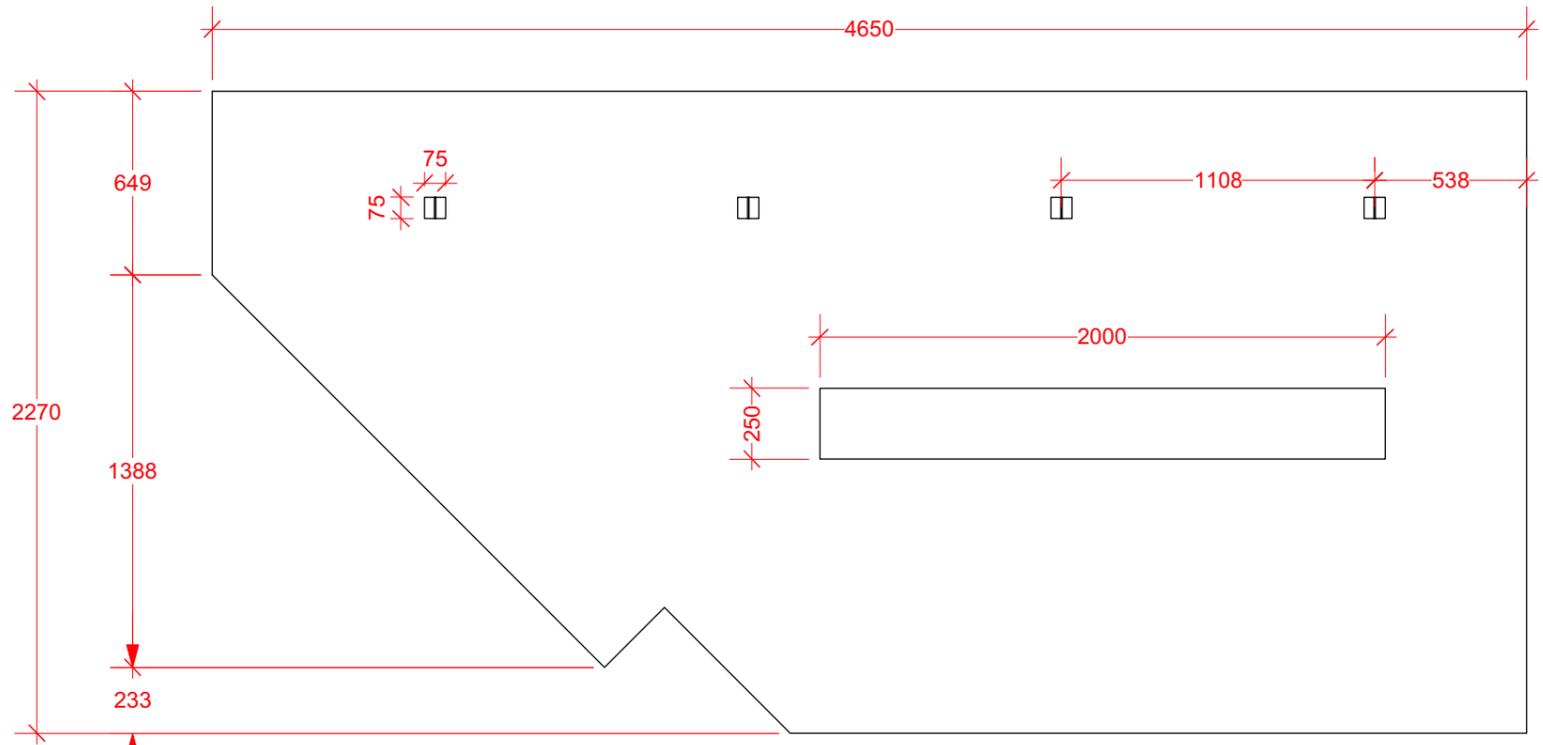

1 BE8-9 Berlin Wall Networks - Plan
Scale: 1:25

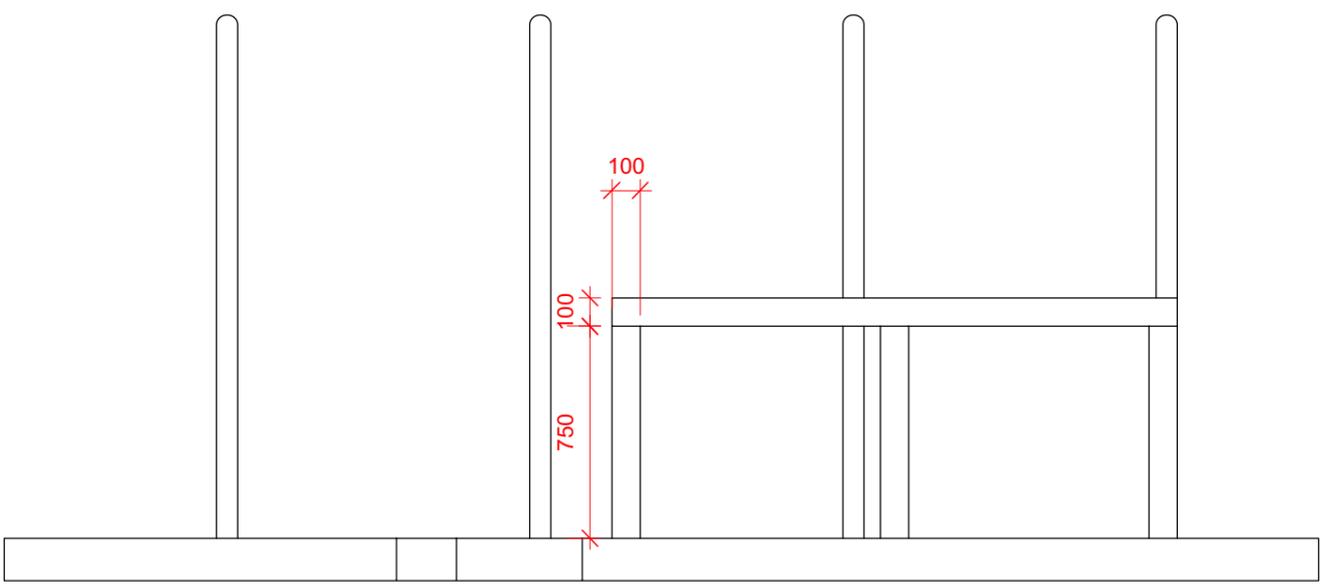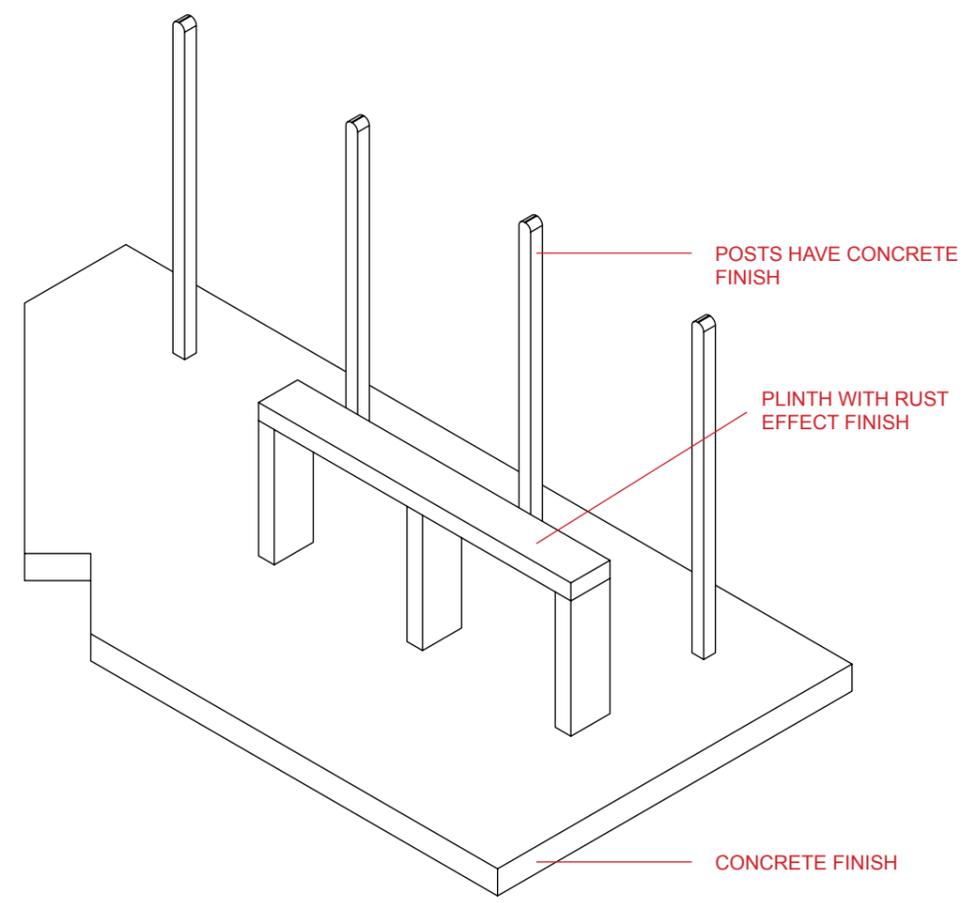

2 BE8-9 Berlin Wall Networks - Front
Scale: 1:25

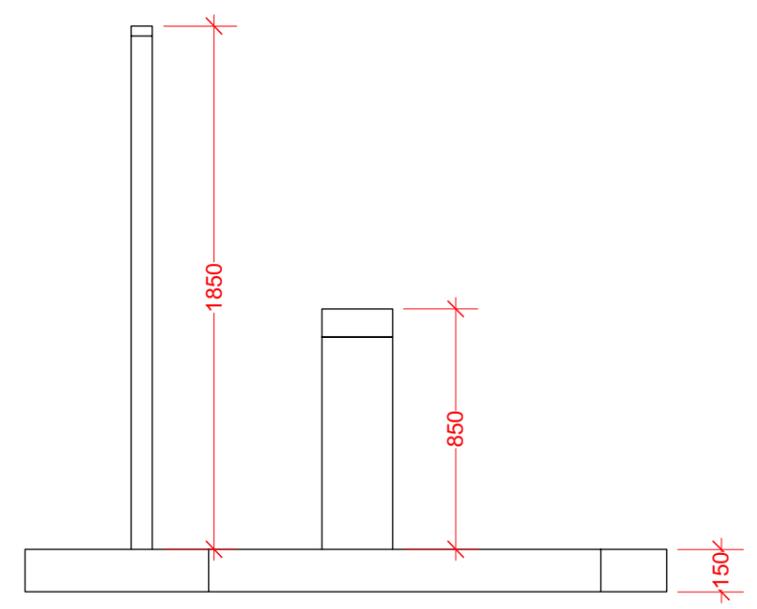

3 BE8-9 Berlin Wall Networks Side
Scale: 1:25


SPEC SHEET ONLY — FOR ESTIMATES ONLY / NOT FOR PRODUCTION
 ITEM: **PAINTED MDF PLINTH READER-RAIL**

BE10/BE11/BE12
 TENDER

PANEL TO BE FLUSH MOUNTED TO PLINTH FACE WITH 10MM BORDER

TWO SETS OF RING BOLTS AND PLATE TO CREATE RING BINDER FOR A4 FLIP BOOK (TO BE SUPPLIED BY OTHERS).


1180MM X 300MM (WXH) WITH 5MM INSET GRAPHIC PANEL WITH SHADOW-GAP (PRINTING AND SUBSTRATE TO BE SUPPLIED BY OTHERS).

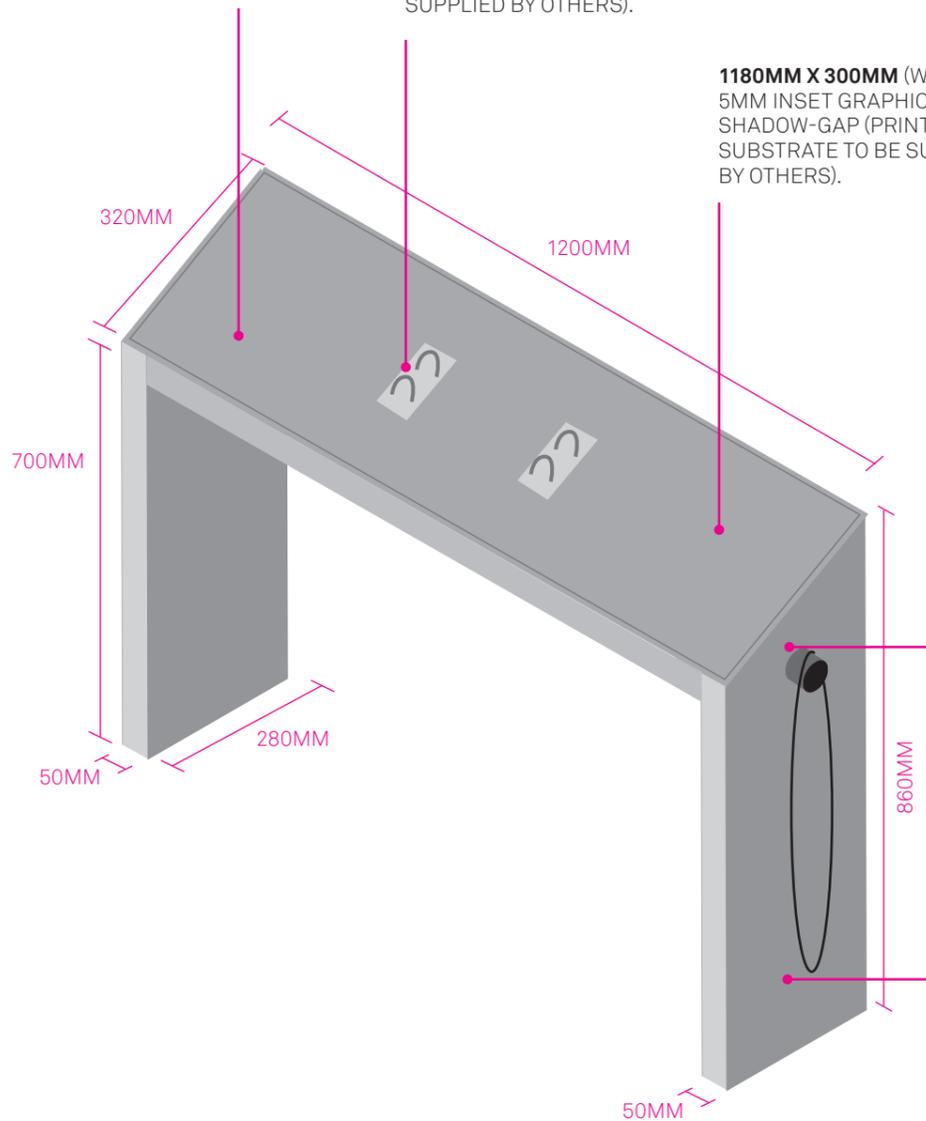

BE10

PANEL TO BE FLUSH MOUNTED TO PLINTH FACE WITH 10MM BORDER

880MM X 300MM (WXH) WITH 5MM INSET GRAPHIC PANEL WITH SHADOW-GAP (PRINTING AND SUBSTRATE TO BE SUPPLIED BY OTHERS).

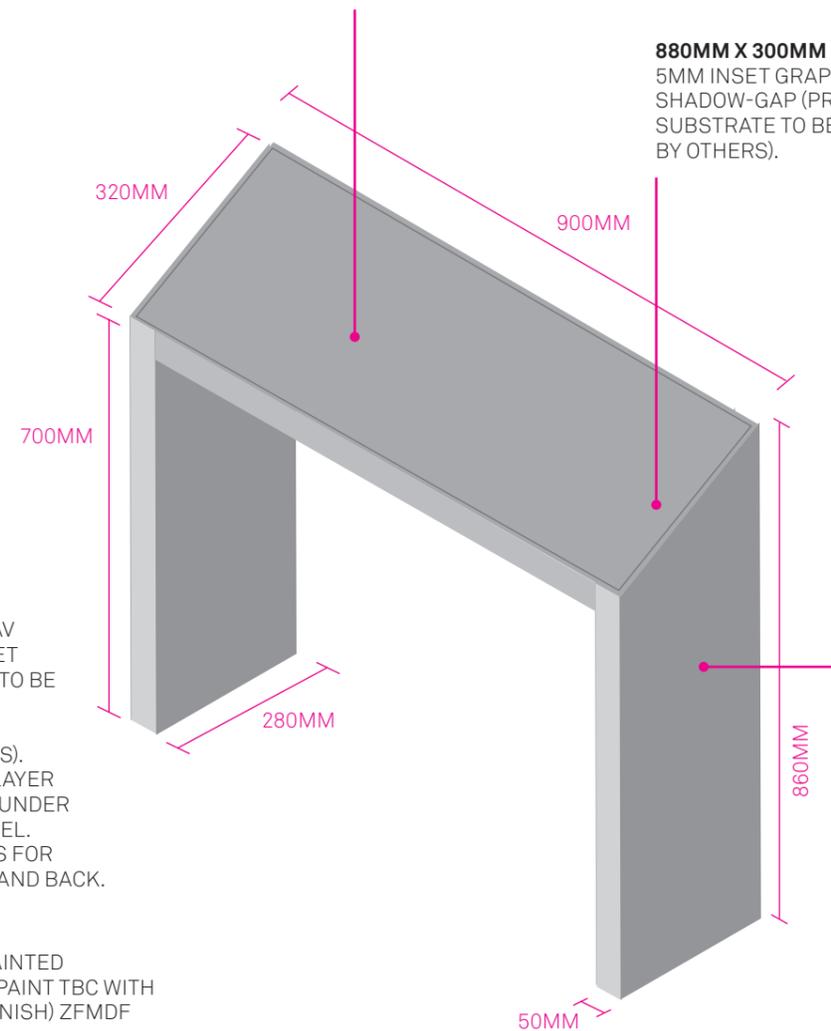

BE11 / BE12

HOUSING FOR AV HEADPHONE SET (HEADPHONES TO BE SUPPLIED BY OTHERS) (SEE MFO BOXES). BRIGHTSIGN PLAYER TO BE HOUSED UNDER RECESSED PANEL. INCLUDE HOLES FOR VENTS AT SIDE AND BACK.

SEALED AND PAINTED (DULUX TRADE PAINT TBC WITH FINE ROLLER FINISH) ZFMDF

SEALED AND PAINTED (DULUX TRADE PAINT TBC WITH FINE ROLLER FINISH) ZFMDF

PRODUCTION NOTES:
 PRIMED AND DULUX PAINTED (TBC) ZFMDF SETWORK WITH FINE-ROLLER PAINT FINISH. GRAPHICS TO BE SUPPLIED BY OTHERS WITH **COORDINATION, PRE-LIM COSTS COVERED BY SETWORKS CONTRACTOR**. BE10 WILL HOUSE BRIGHTSIGN HD PLAYER INSIDE THE PLINTH WITH VENTS DRILLED ON THE SIDE.

CONTRACTOR TO PROVIDE FINAL PRODUCTION DRAWINGS AT SCALE TO BE SIGNED-OFF AHEAD OF PRODUCTION. DETAIL AND DIMS OF RING BINDER TO BE CONFIRMED WITH FINAL GRAPHIC ARTWORK.

PROJECT TITLE: FOE TO FRIEND

SCALE AT A3: 1:10

FILE: SEE SCHEDULE

FILE SUPPLIED IN CC / CMYK / LO RES ASSIGNED WHERE REQUIRED / CONTRACTOR TO CHECK DIMS / READ SPEC SHEET IN CONJUNCTION WITH SLUG AREA IN ARTWORK FILE AND GRAPHIC SCHEDULE

DESCRIPTION: NAM_FTF_BE10_BE11_BE12_READERRAIL


VERSION: 1

DATE ISSUED: 240120


NATIONAL
ARMY
 MUSEUM

NATIONAL ARMY MUSEUM
 CHELSEA, LONDON
 SW3 4HT

T: 020 7881 2450
 mclarke@nam.ac.uk

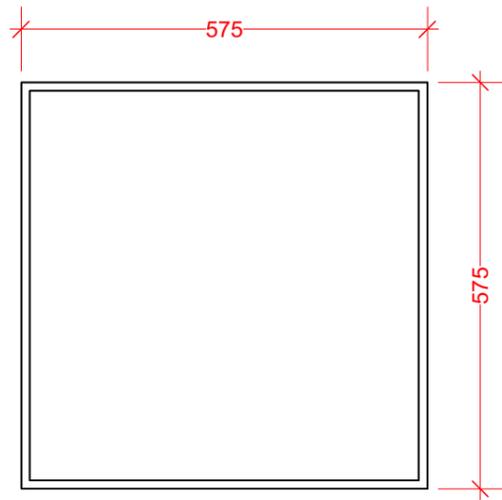


1 BE13 Display Case - Plan
Scale: 1:10

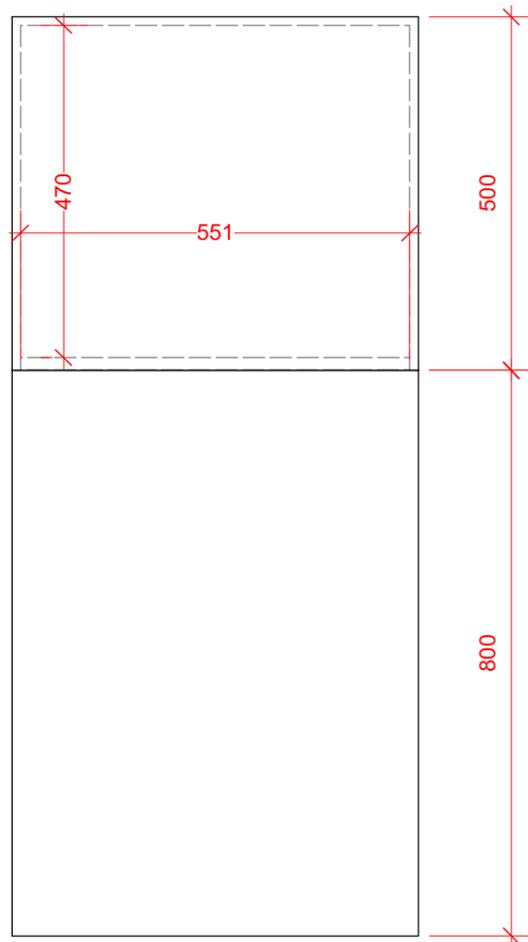

2 BE13 Display Case - Front
Scale: 1:10



3 BE13 Display Case - Side
Scale: 1:10

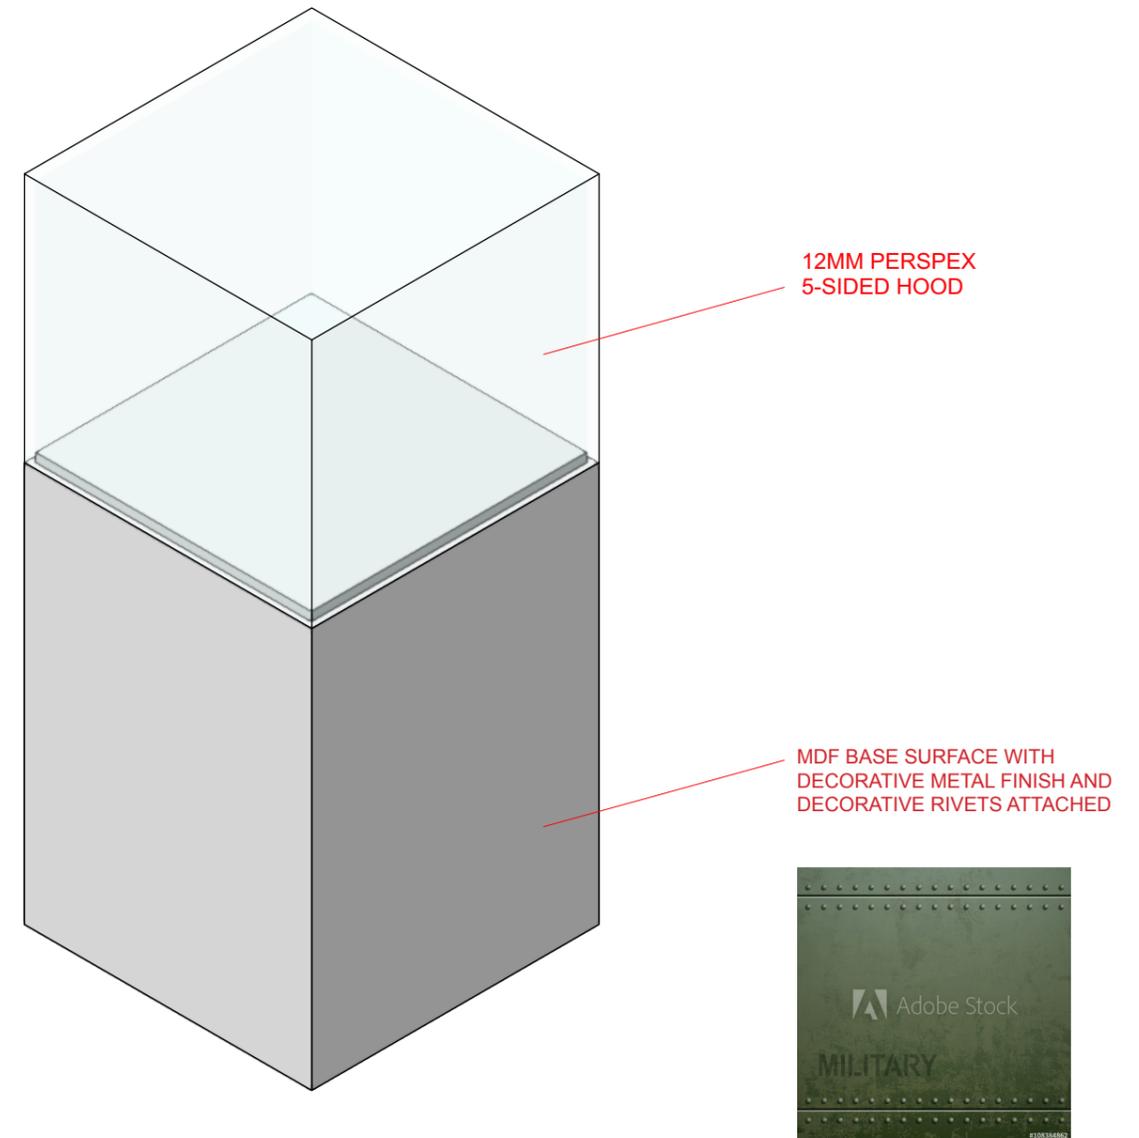


ALL DIMENSIONS TO BE CHECKED ON SITE. PLEASE ADVISE DESIGNER OF ANY SUGGESTED OR NECESSARY REVISIONS. COPYRIGHT: NATIONAL ARMY MUSEUM.

SPEC SHEET ONLY — FOR ESTIMATES ONLY / NOT FOR PRODUCTION

ITEM: RAL-PAINTED, SEALED AND PRIMED, MDF SETWORK, WITH CNC-ROUTED PROFILE AND CNC SURFACE DETAIL OVER THREE RELIEF LAYERS

BE14
TENDER

FINAL AW SUPPLIED AT 1:10 SCALE

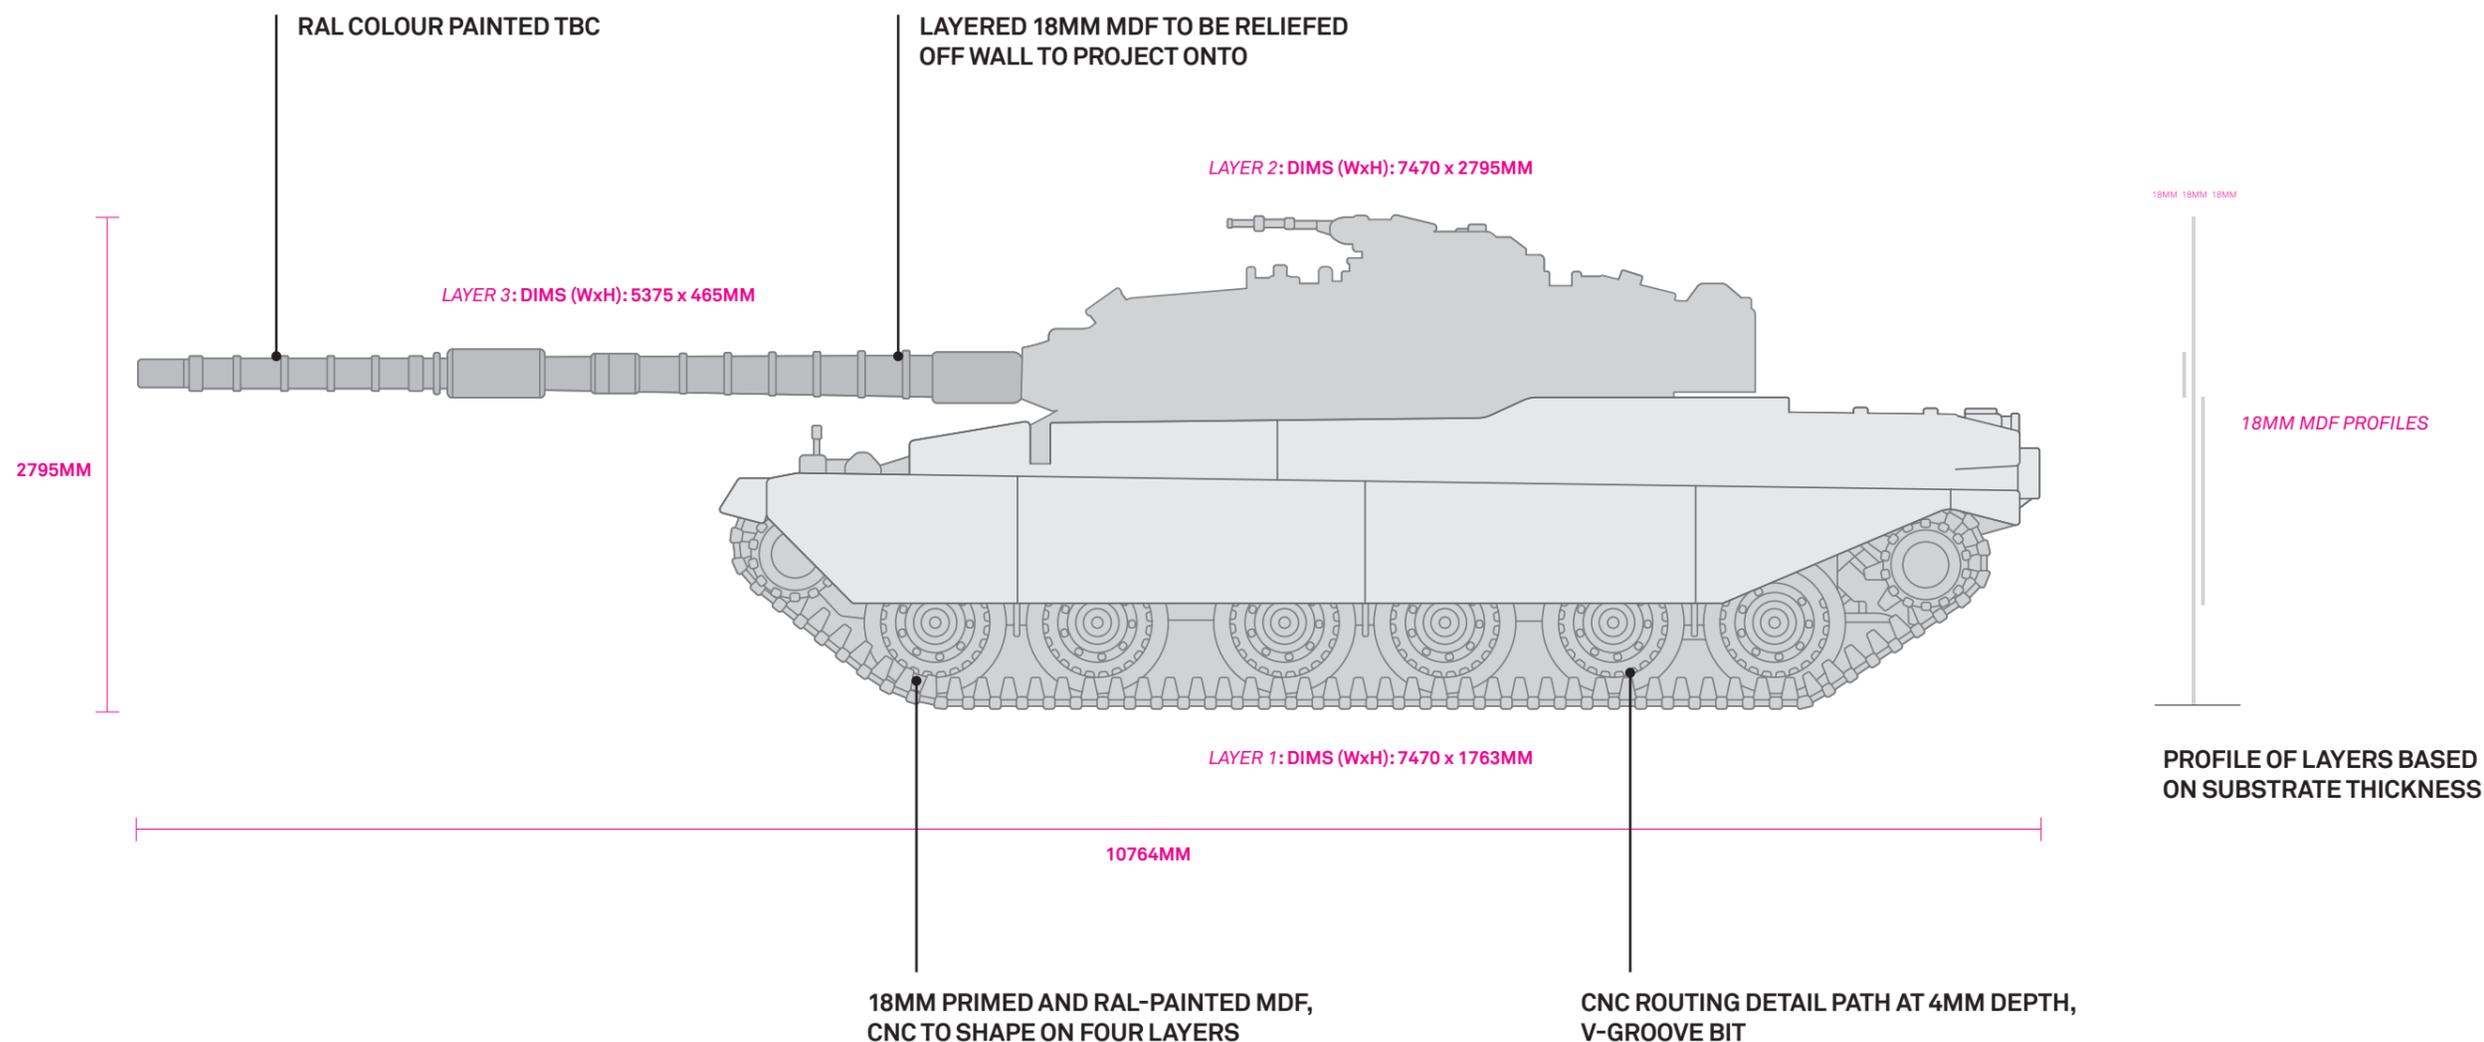

PRODUCTION NOTES:

CNC ROUTED PROFILE SHAPE AND DETAILS AT 4MM DEPTH WITH V-GROOVE BIT ONTO RAL PAINTED (COLOUR TBC) 18MM MDF ON THREE LAYERS AS 1:1 SCALE CHIEFTAIN TANK SETWORK. LAYERED PROFILES TO BE PERPENDICULAR TO FLOOR AND RELIEVED OFF THE WALL TO BE PROJECTED ONTO FOR AV PROJECTION. MDF TO BE PRIMED AND PAINTED TO RAL COLOUR SPECIFIED WITH SMOOTH FINISH.

CONTRACTOR TO PROVIDE FINAL PRODUCTION DRAWINGS AT SCALE TO BE SIGNED-OFF AHEAD OF PRODUCTION. SAMPLE OF CNC-ROUTING AND RAL PAINT FINISH TO APPROVED PRIOR TO PRODUCTION AND FOR TESTING OF AV PROJECTION.

PROJECT TITLE: FOE TO FRIEND

SCALE AT A3: 1:40

FILE: .AI FILE TO BE SUPPLIED

FILE SUPPLIED IN CC / CMYK / LO RES ASSIGNED WHERE REQUIRED / CONTRACTOR TO CHECK DIMS / READ SPEC SHEET IN CONJUNCTION WITH SLUG AREA IN ARTWORK FILE AND GRAPHIC SCHEDULE

DESCRIPTION: NAM_FTF_BE14_TANK 1 OF 2

VERSION: 1

DATE ISSUED: 220120

NATIONAL
ARMY
MUSEUM

NATIONAL ARMY MUSEUM
CHELSEA, LONDON
SW3 4HT

T: 020 7881 2450
mclarke@nam.ac.uk


SHEET NO: A22

SPEC SHEET ONLY — FOR ESTIMATES ONLY / NOT FOR PRODUCTION

ITEM: RAL-PAINTED, SEALED AND PRIMED, MDF SETWORK, WITH CNC-ROUTED PROFILE AND CNC SURFACE DETAIL OVER THREE RELIEF LAYERS

BE14
TENDER


FINAL AW SUPPLIED AT 1:10 SCALE

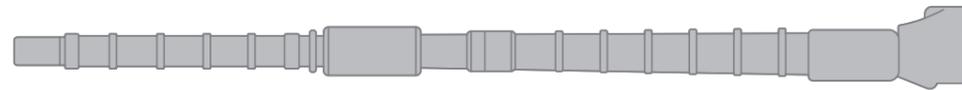


LAYER 3: DIMS (WxH): 5375 x 465MM



LAYER 2: DIMS (WxH): 7470 x 2795MM

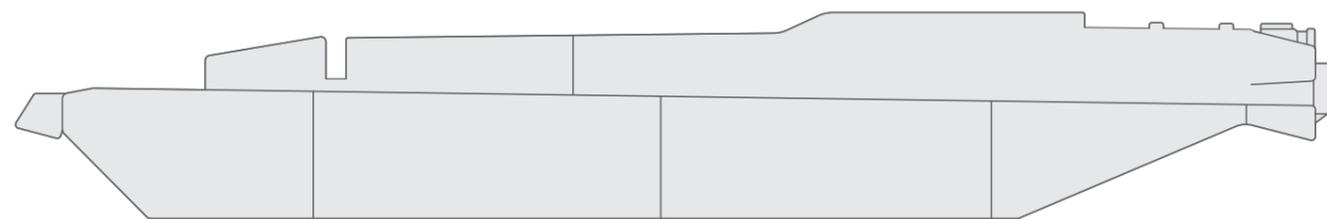

LAYER 1: DIMS (WxH): 7470 x 1763MM

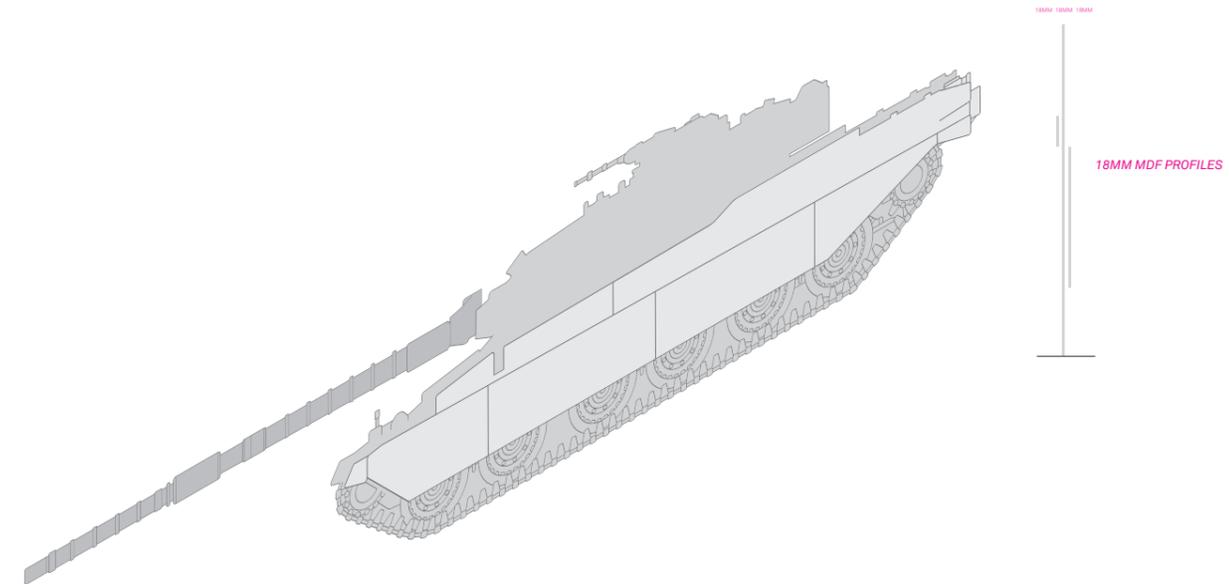

ISOMETRIC TO SHOW PROFILE BUILD-UP (TBC)

PRODUCTION NOTES:

CNC ROUTED PROFILE SHAPE AND DETAILS AT 4MM DEPTH WITH V-GROOVE BIT ONTO RAL PAINTED (COLOUR TBC) 18MM MDF ON THREE LAYERS AS 1:1 SCALE CHIEFTAIN TANK SETWORK. LAYERED PROFILES TO BE PERPENDICULAR TO FLOOR AND RELIEFED OFF THE WALL TO BE PROJECTED ONTO FOR AV PROJECTION. MDF TO BE PRIMED AND PAINTED TO RAL COLOUR SPECIFIED WITH SMOOTH FINISH.

CONTRACTOR TO PROVIDE FINAL PRODUCTION DRAWINGS AT SCALE TO BE SIGNED-OFF AHEAD OF PRODUCTION. SAMPLE OF CNC-ROUTING AND RAL PAINT FINISH TO APPROVED PRIOR TO PRODUCTION AND FOR TESTING OF AV PROJECTION.

PROJECT TITLE: FOE TO FRIEND

SCALE AT A3: 1:40

FILE: SEE SCHEDULE

FILE SUPPLIED IN CC / CMYK / LO RES ASSIGNED WHERE REQUIRED / CONTRACTOR TO CHECK DIMS / READ SPEC SHEET IN CONJUNCTION WITH SLUG AREA IN ARTWORK FILE AND GRAPHIC SCHEDULE

DESCRIPTION: NAM_FTF_BE14_TANK 2 OF 2

VERSION: 1


DATE ISSUED: 220120

NATIONAL
ARMY
MUSEUM


NATIONAL ARMY MUSEUM
CHELSEA, LONDON
SW3 4HT

T: 020 7881 2450
mclarke@nam.ac.uk


SHEET NO: A23

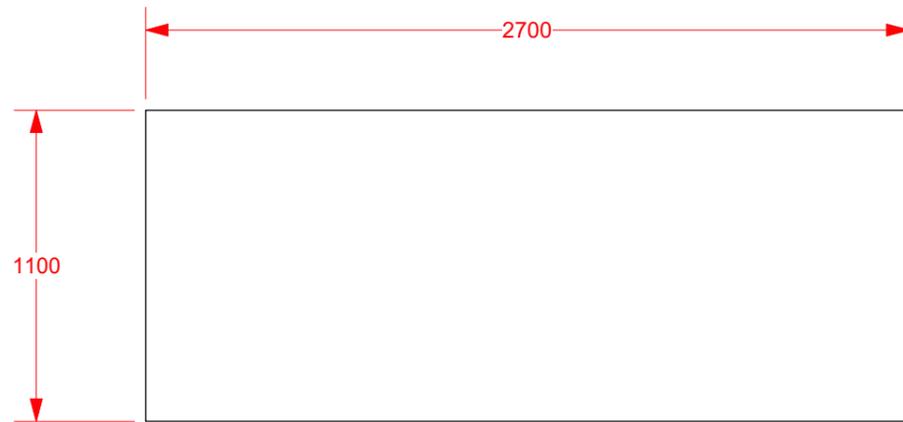


1 BE15 Motorcycle Plinth - Plan
Scale: 1:25

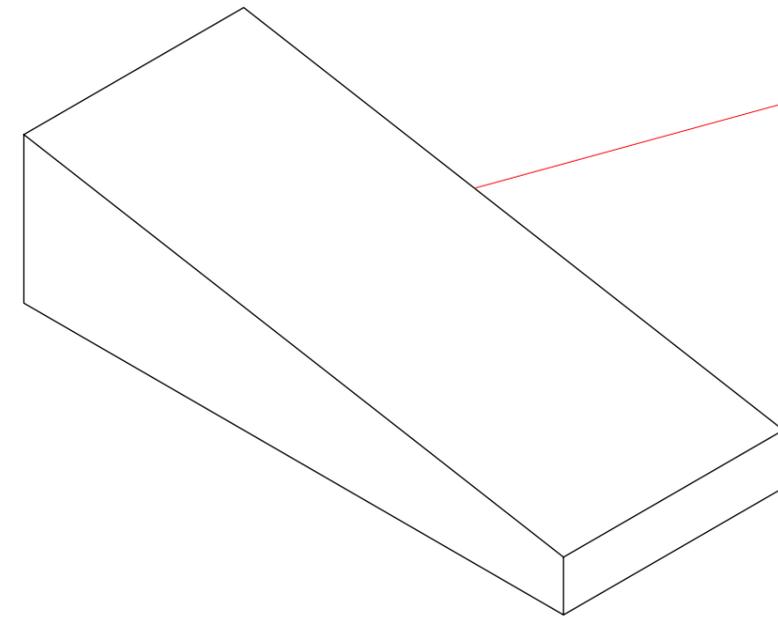

MDF WITH PAINTED FINISH.
PLEASE ADVISE ON STRUCTURE AS A
MOTORCYCLE WILL BE MOUNTED ON TOP

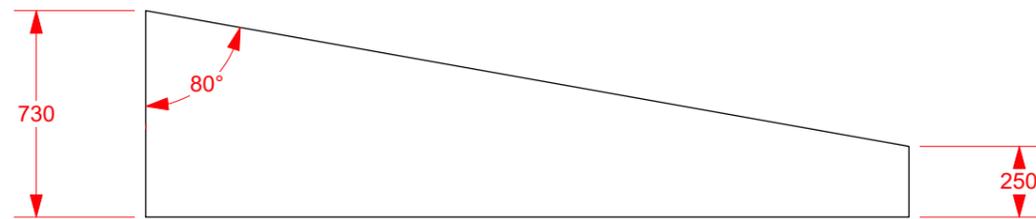


2 BE15 Motorcycle Plinth - Front
Scale: 1:25

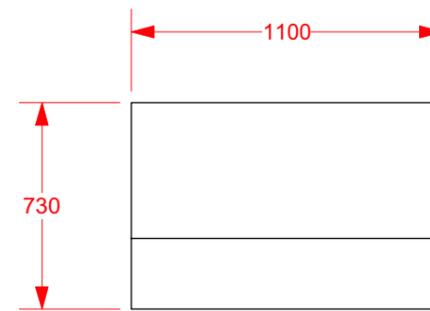


3 BE15 Motorcycle Plinth - Side
Scale: 1:25


ALL DIMENSIONS TO BE CHECKED ON SITE. PLEASE ADVISE DESIGNER OF ANY SUGGESTED OR NECESSARY REVISIONS. COPYRIGHT: NATIONAL ARMY MUSEUM.

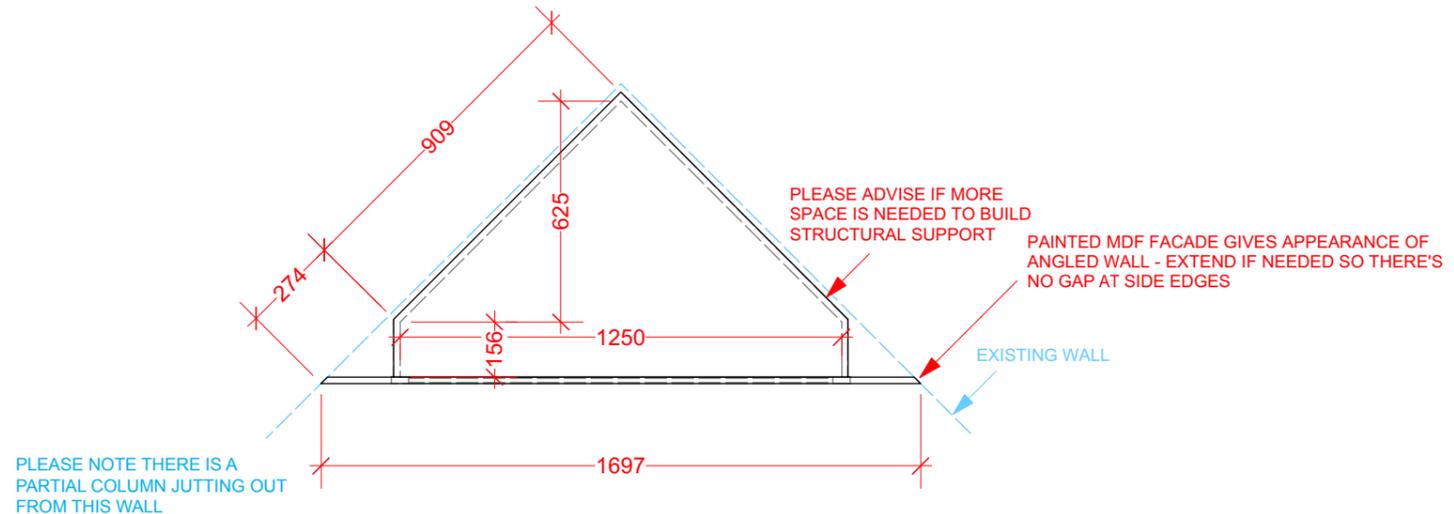


1 BE16 - Corner Display Case - Plan
Scale: 1:20

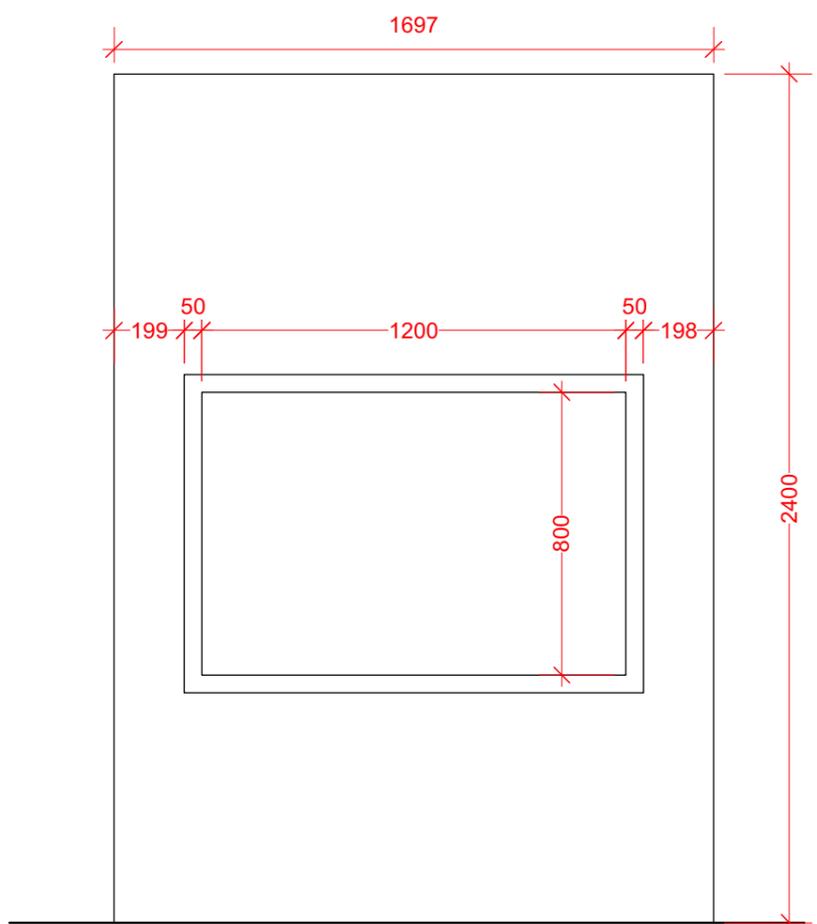

2 BE16 - Corner Display Case - Front
Scale: 1:20

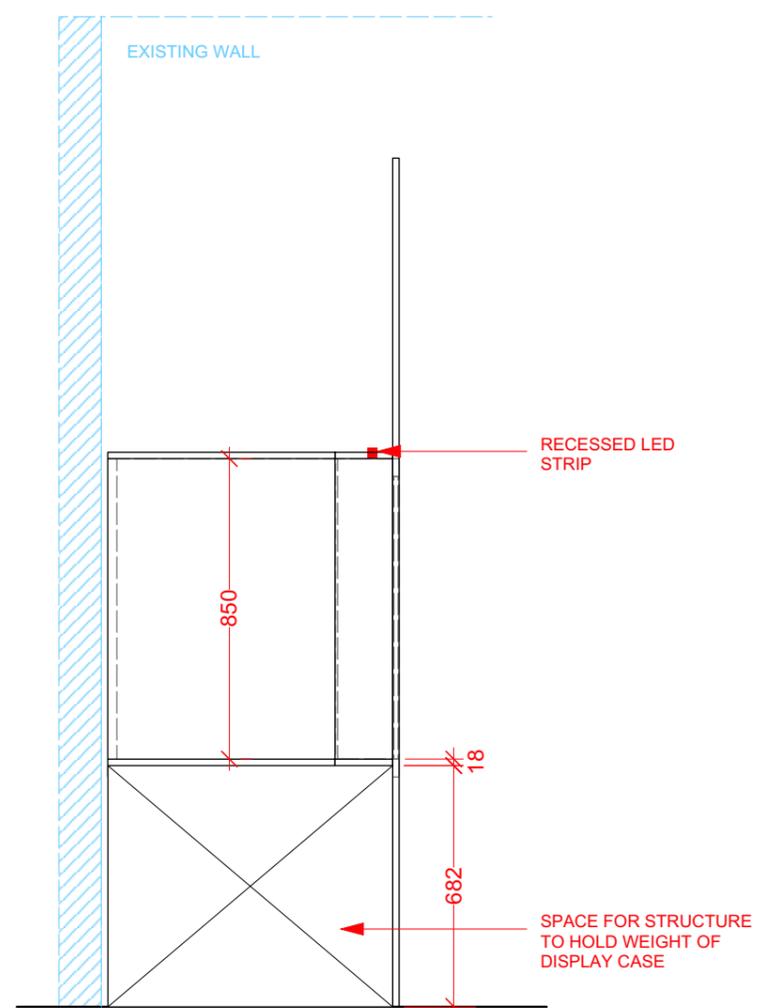


3 BE16 - Corner Display Case - Side
Scale: 1:20

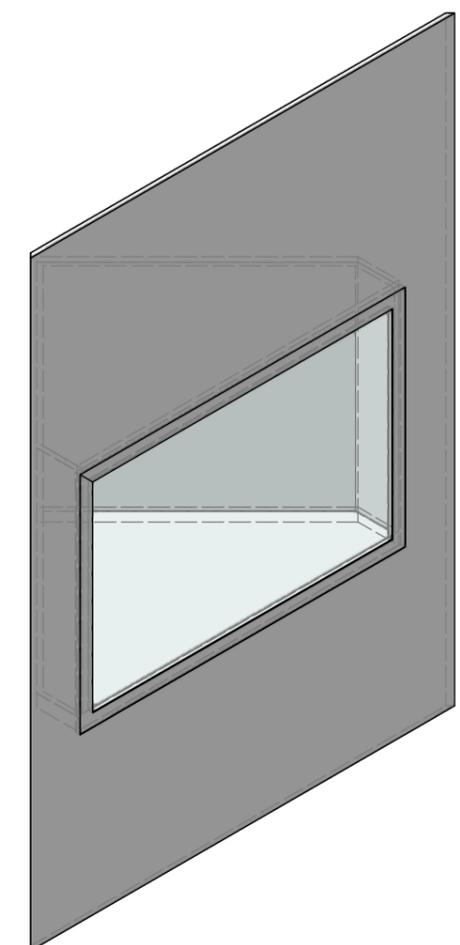


12MM PERSPEX SCREWS INTO WALL

18 MM MDF FRAME (50 MM WIDE) - MAGNETIC - FLUSH WITH WALL


ALL DIMENSIONS TO BE CHECKED ON SITE. PLEASE ADVISE DESIGNER OF ANY SUGGESTED OR NECESSARY REVISIONS. COPYRIGHT: NATIONAL ARMY MUSEUM.

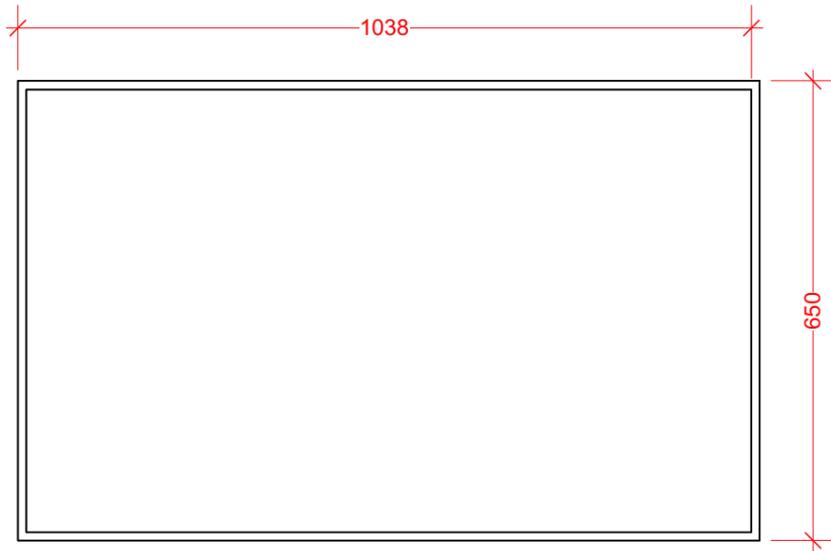

1 **BE17 - Display Case Plan**
Scale: 1:10

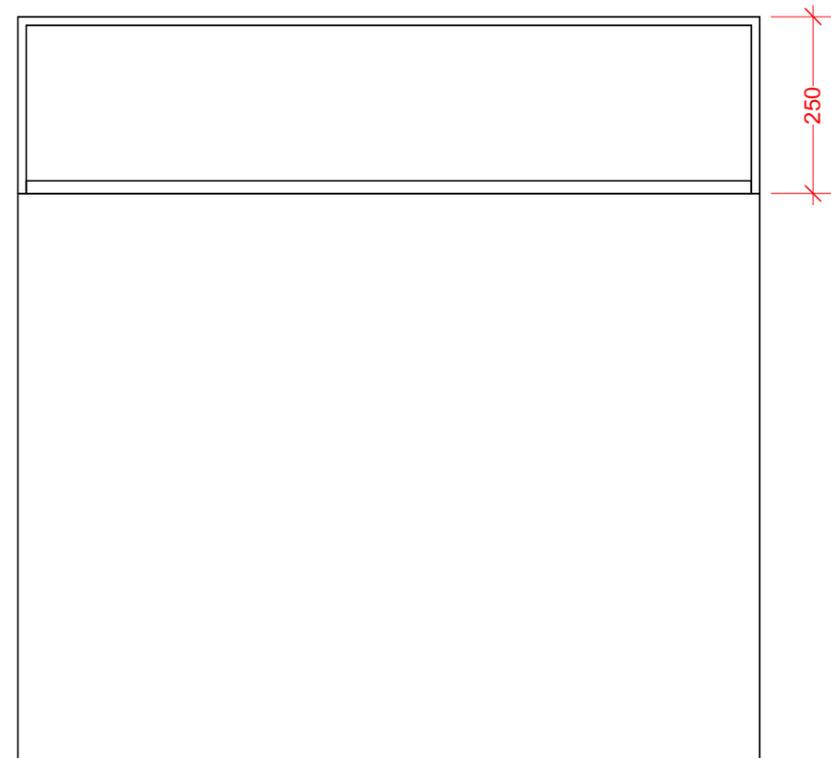

2 **BE17 - Display Case Front**
Scale: 1:10

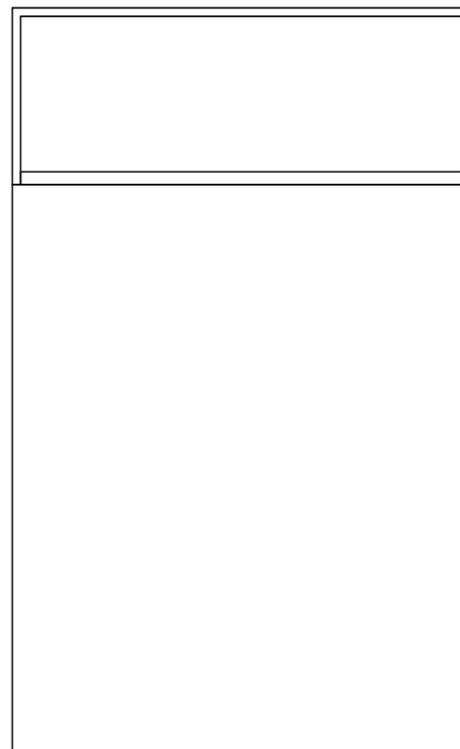


3 **BE17 - Display Case Side**
Scale: 1:10

5-SIDED 12MM PERSPEX HOOD

2 SNAKE EYE SECURITY SCREWS PER SHORT SIDE AND 4 SCREWS PER LONG SIDE - SCREWS PERSPEX INTO 18 MM MDF

PAINTED FINISH

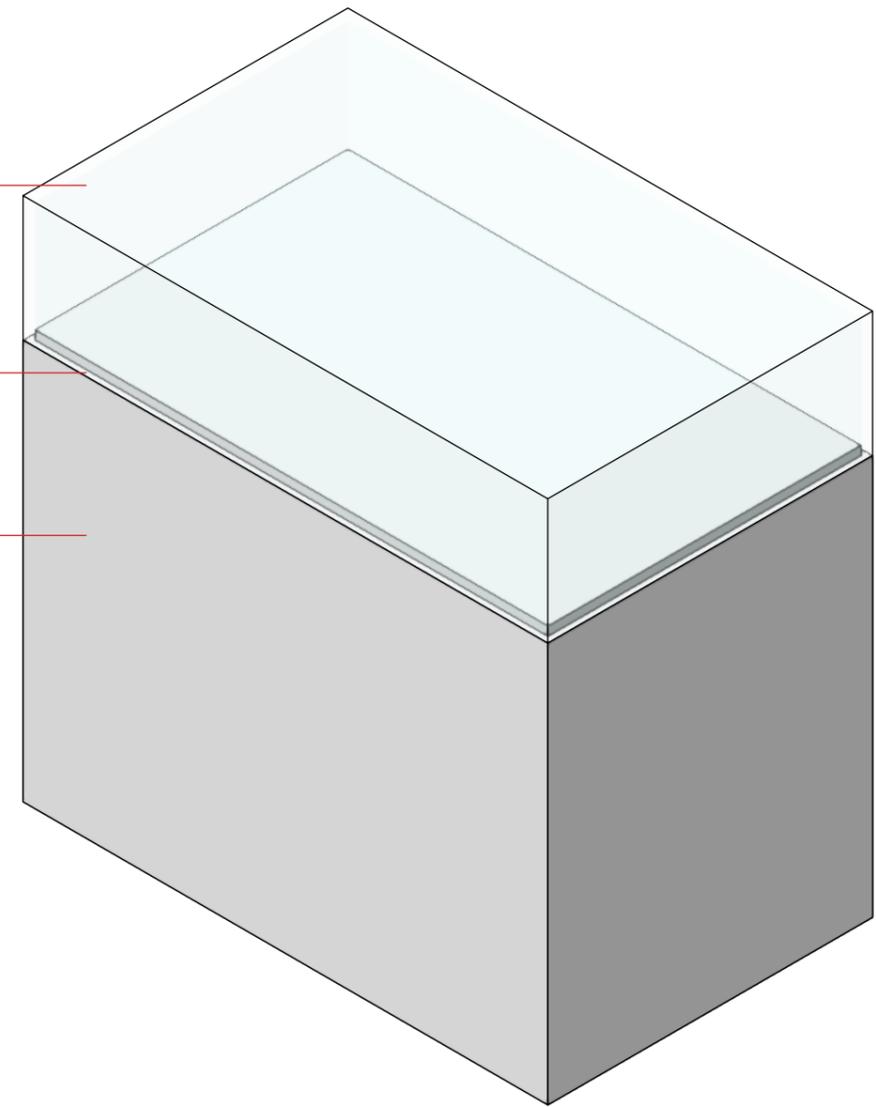

ALL DIMENSIONS TO BE CHECKED ON SITE. PLEASE ADVISE DESIGNER OF ANY SUGGESTED OR NECESSARY REVISIONS. COPYRIGHT: NATIONAL ARMY MUSEUM.

ADDITIONAL LIST OF PLINTHS

MATERIALS: 18 MM MDF SEALED WITH 3 COATS OF DACROLYTE

QUANTITY	PLINTH APPROXIMATE SIZE	FINISHING
5	200 W x 150 D x 100 H	PAINTED (COLOUR AS PER SECTION TBD)
5	400 W x 400 D x 300 H	PAINTED (COLOUR AS PER SECTION TBD)
3	1500 W x 700 D x 800 H	PAINTED (COLOUR AS PER SECTION TBD)
1	700 W x 400 D x 800 H	PAINTED (COLOUR AS PER SECTION TBD) (30 degree angled surface on top, with postal slot at top. Access Panel on front)

WALLS

ALL WALL TO BE SEALED AND PAINTED IN WATER-BASED EMULSION - specific RALs to be provided

