


NOTES

- 1. ALL PIPEWORK TO BE TABLE X COPPER TUBE
- 2. GAS EXTENDED FROM EXTERNAL METER LOCATION
- 3. ALL CONCEALED PIPEWORK TO BE INSULATED

KEY

 RADIATOR

RADIATOR SCHEDULE	
REF	SIZE / TYPE
R10	700(H) - 1000(L) (K2)
R11	300(H) - 500(L) (K1)
R12	300(H) - 500(L) (K1)
R13	700(H) - 1000(L) (K1)
R14	600(H) - 500(L) (K1)
R15	300(H) - 500(L) (K1)
R16	700(H) - 1800(L) (K2)

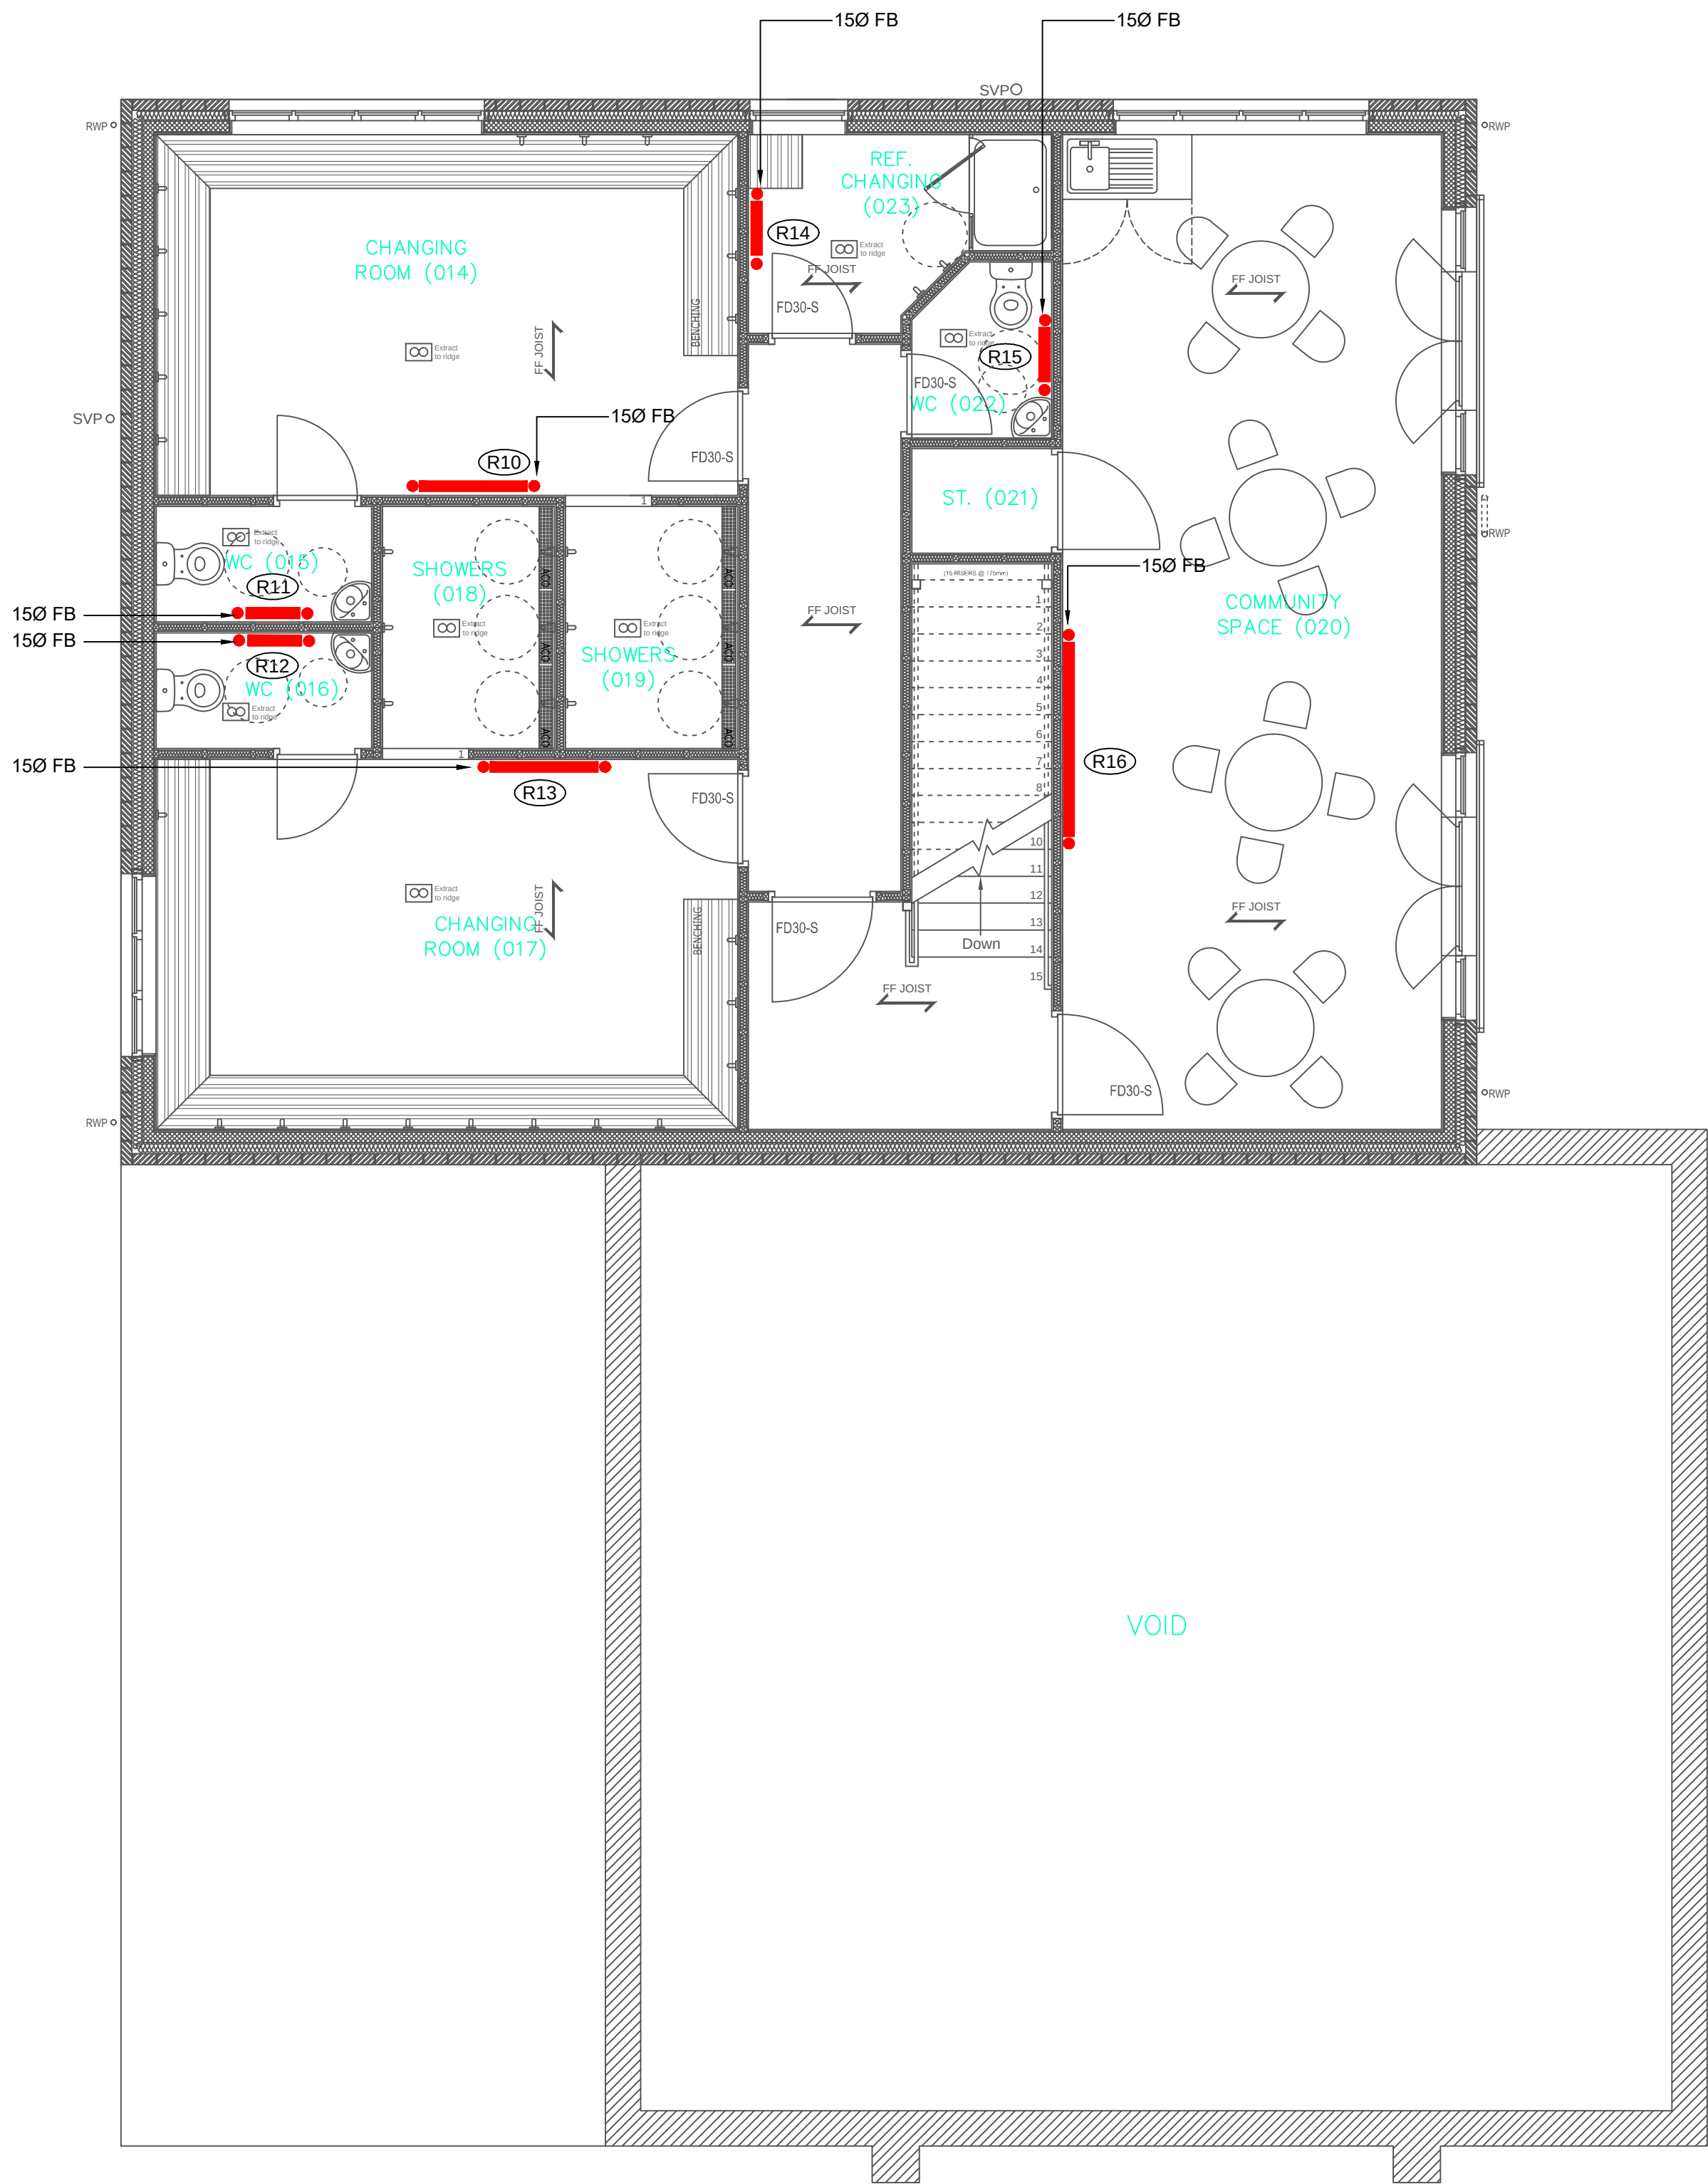

Revision	Description	Date
arc Mechanical and Electrical Ltd Unit 28, Royal Scot Road, Pride Park, Derby, DE24 8AJ. tel: 01332 293790 e-mail: info@arcmande.co.uk		
Client -		
Project ASTON ON TRENT PAVILION EXTENSION		
Title FIRST FLOOR HEATING		
Status PRELIMINARY.		
Drawn by N.D.S	Checked N.E.	File M-002.DWG.
Drawing Number M-002.	Revision -	Scale 1:50 at A1.
		Date 25.04.2017