




Conflict in Europe Gallery - New case locations

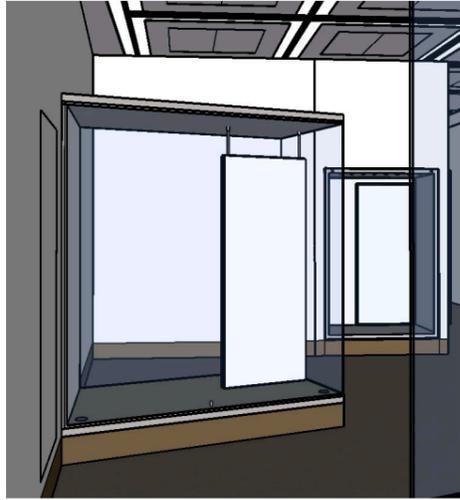



Case 23 - Section 3

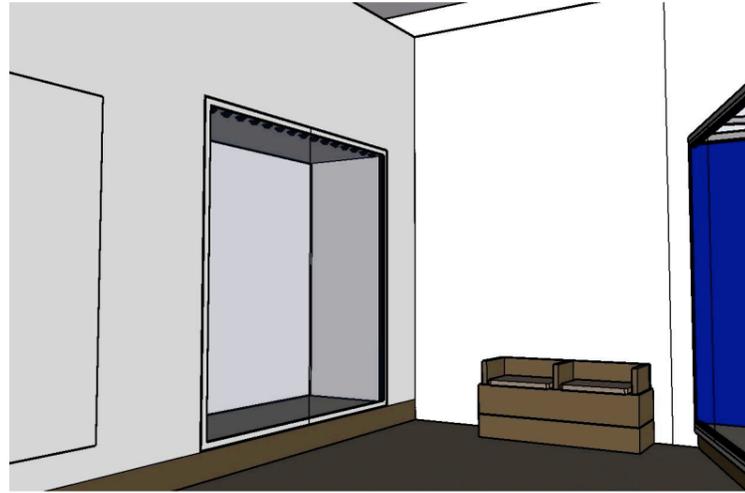

Case 24 - Section 4

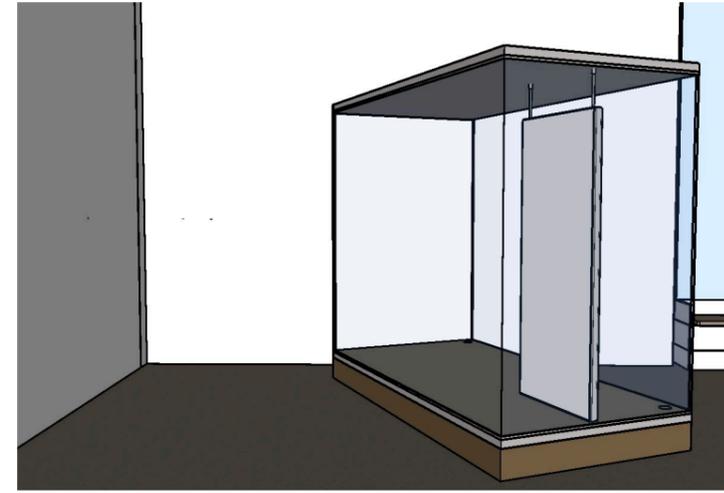

Case 25 - Section 5

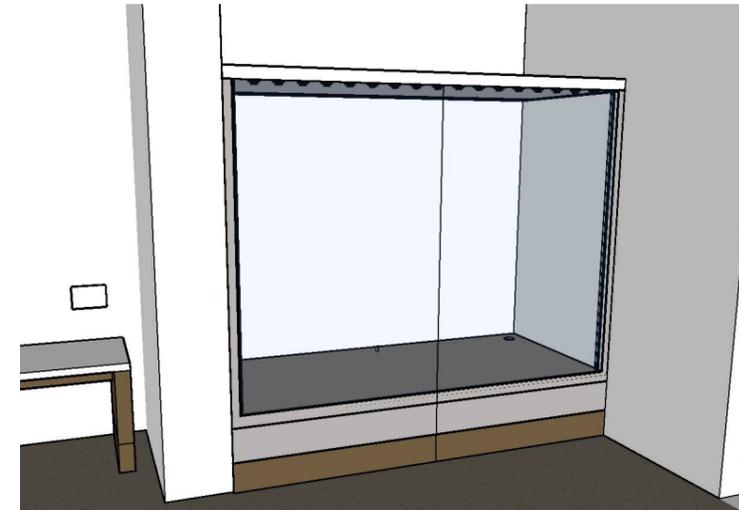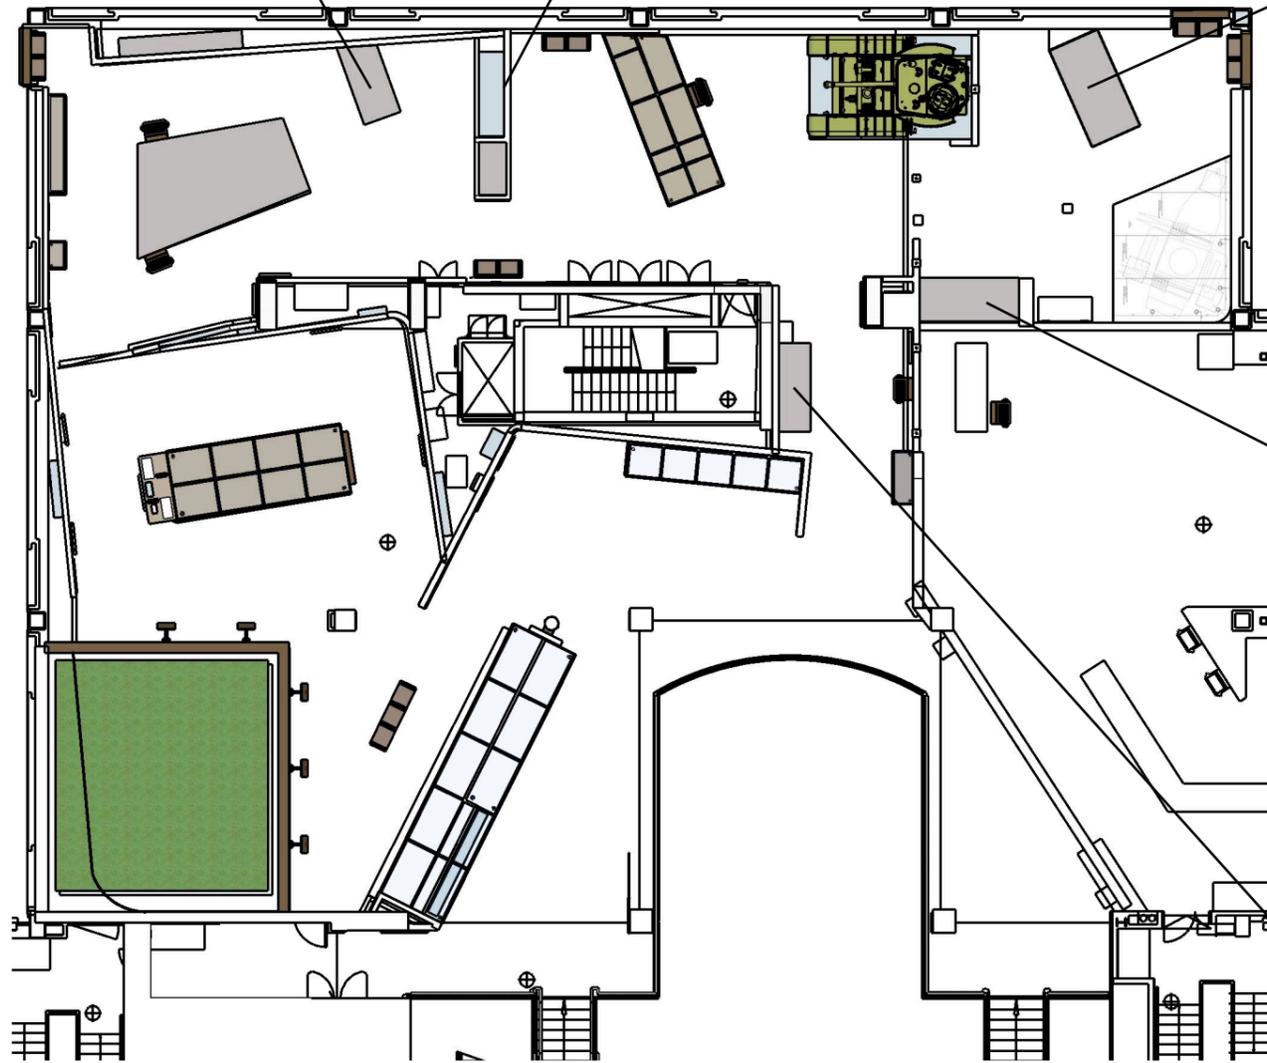

Case 26 - Section 5



Case 27 - Section 5

Plan
1:200 @ A3

DO NOT SCALE FROM THIS DRAWING: ALL DIMENSIONS TO BE CHECKED ON SITE. DESIGNER TO BE NOTIFIED OF ANY DISCREPANCIES. COPYRIGHT: NATIONAL ARMY MUSEUM.

NOTE: DESIGN IS INDICATIVE ONLY - SPECIALIST CASE MANUFACTURER TO ADVISE

Notes:

All cases to comply to the NAM Museum issued document - **NAM Conflict in Europe Gallery Display Case Tender**

NATIONAL
ARMY
MUSEUM

Area:
Europe Gallery


Project Title:
Cases

Drawing Title:
General Arrangement

Issue: 1
Date: 14.03.22
Description: GA
Drawn: SG
Checked:
Amended:

No part of this drawing may be reproduced or transferred to another party without permission from the NAM.


Conflict in Europe Gallery - Case 23 Section 3

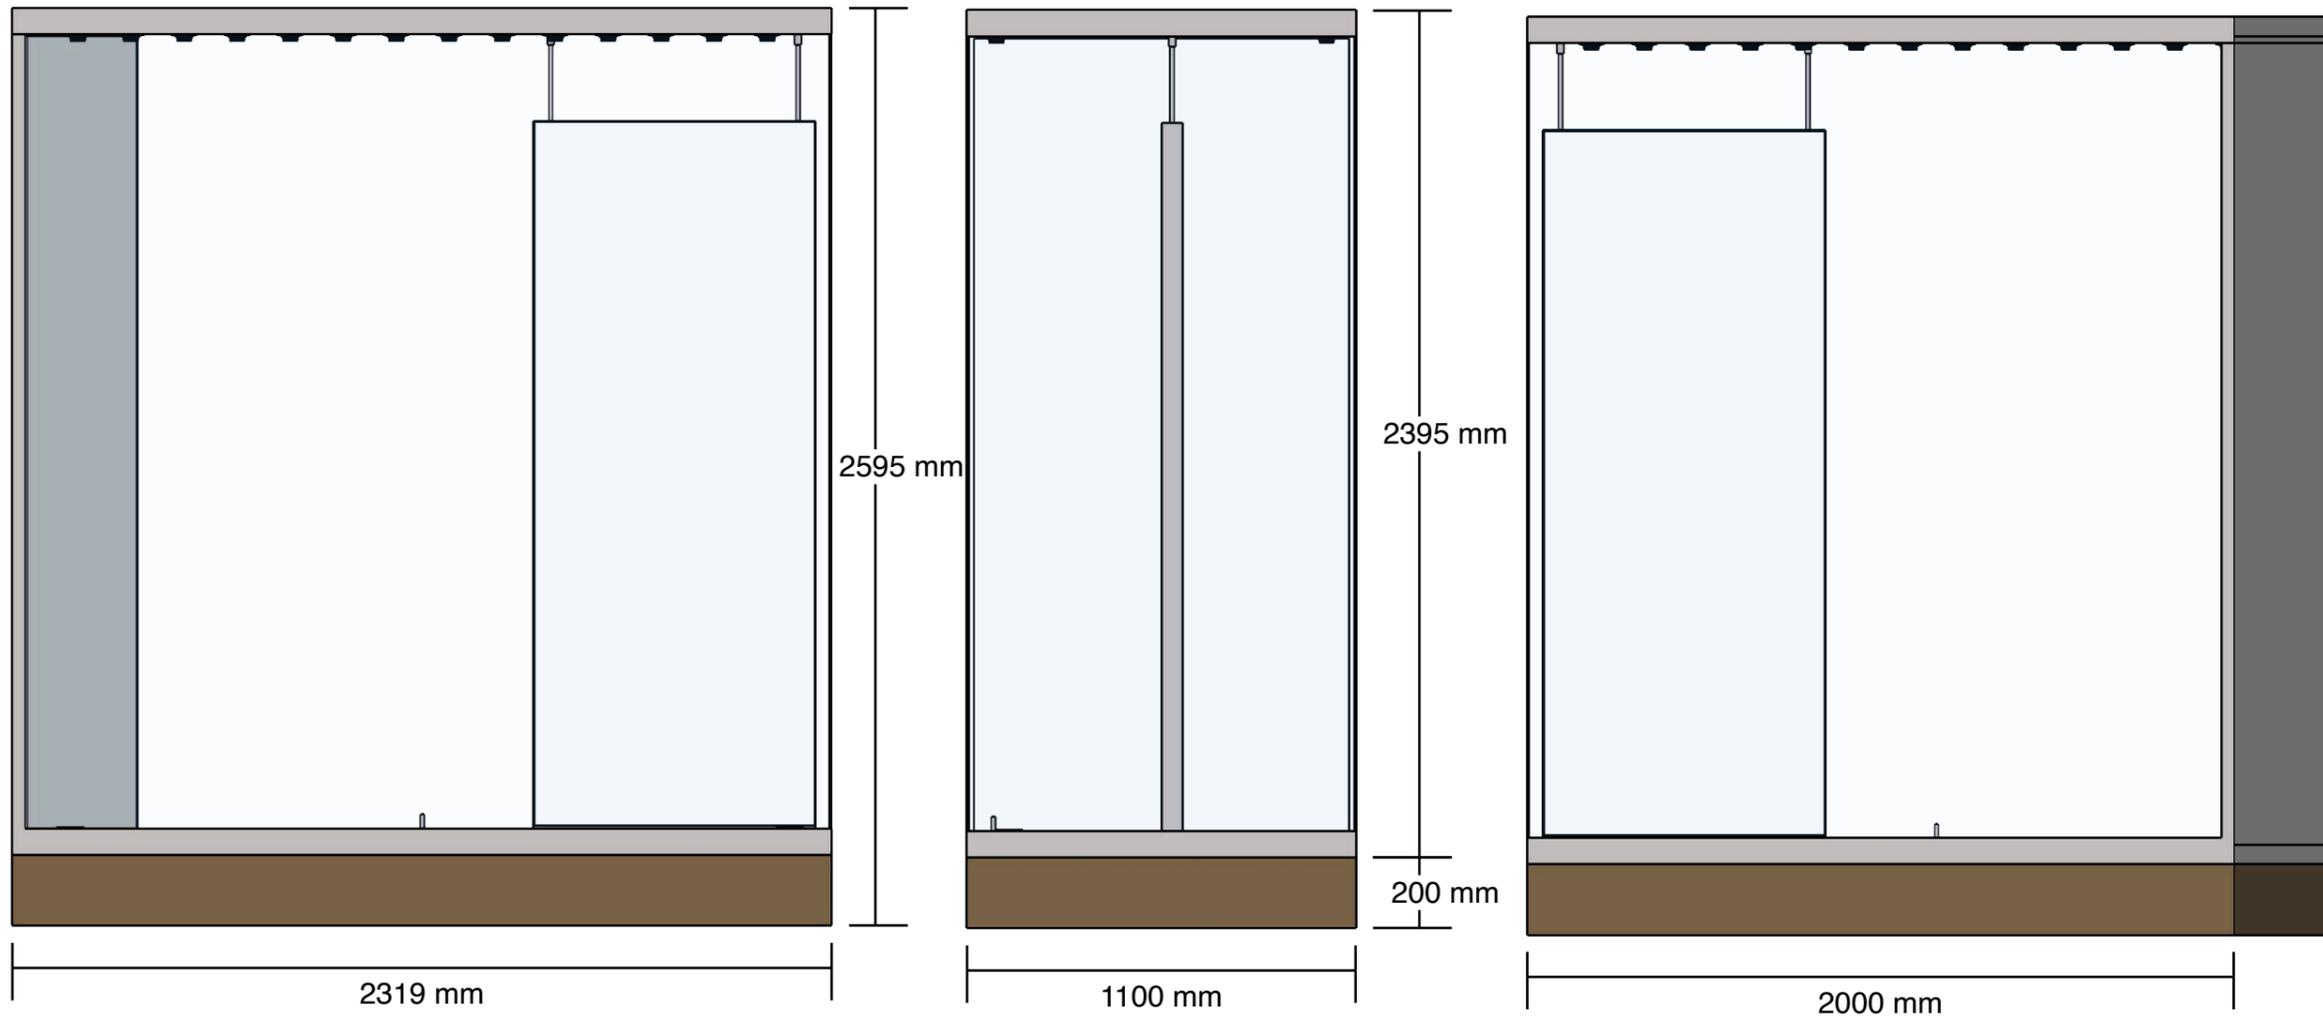


Elevation 1
1:20 @ A3

Elevation 2
1:20 @ A3

Elevation 3
1:20 @ A3

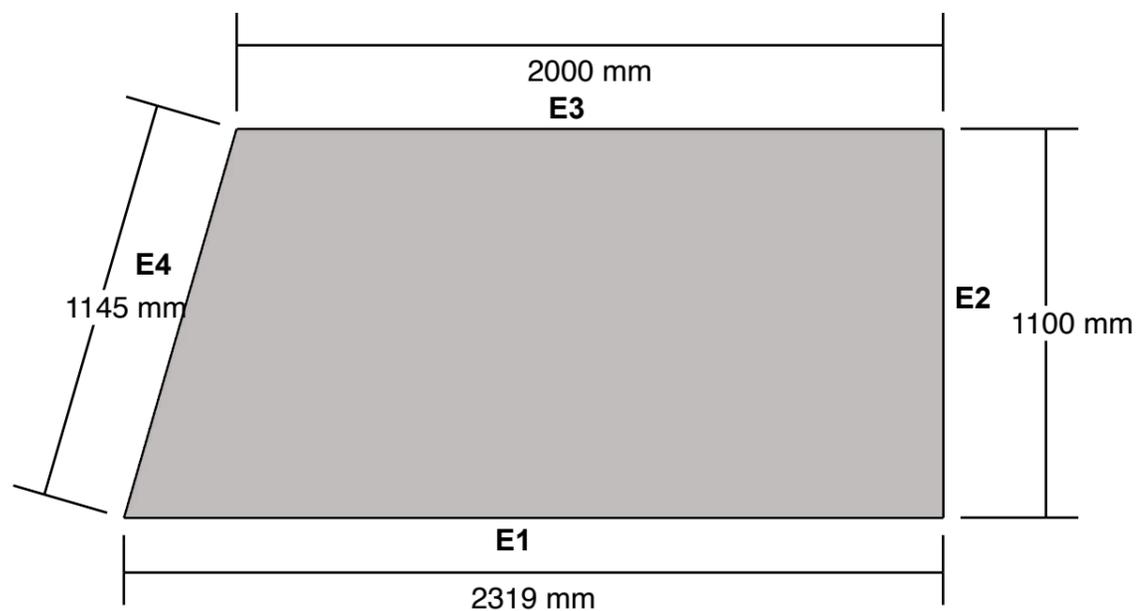

Plan
1:20 @ A3

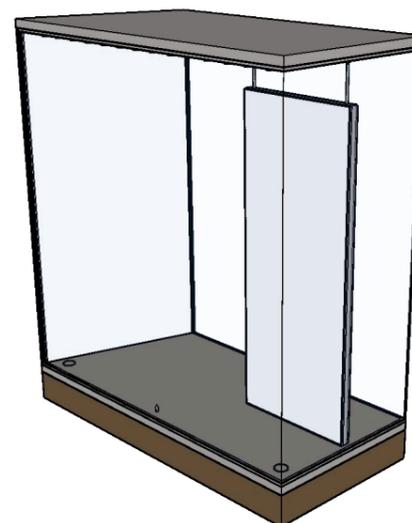

Case 23
Glass 3 sides, ,
18mm ZMDF dress panel to side, finish TBC,
Power from base
Level 2 Standard security
Internal case height 2245mm

Showcase Finishes
Metal Frames Epoxy powder-coat / spray:
RAL 7036 Platinum Grey Semi Gloss

Internal Showcase Bases:
12mm Corian Athena Grey

Showcase Plinth Cladding EPC / spray:
RAL 7022 Umbra Grey Semi-Gloss

Showcase Plinth Skirting EPC / spray:
RAL 7022 Umbra Grey Semi-Gloss

Removable access panels:
Fitted with magnets to be removed with glass suction lifter

Lighting
LED Spot lights to top

Freestanding totem
Secured from top of case, not mechanically mounted to baseboard

DO NOT SCALE FROM THIS DRAWING: ALL DIMENSIONS TO BE CHECKED ON SITE. DESIGNER TO BE NOTIFIED OF ANY DISCREPANCIES. COPYRIGHT: NATIONAL ARMY MUSEUM.

NOTE: DESIGN IS INDICATIVE ONLY - SPECIALIST CASE MANUFACTURER TO ADVISE

Notes:

Case 23 - Sec 3
All cases to comply to the NAM Museum issued document -
NAM Conflict in Europe Gallery Display Case Tender

Locks
High Security locks as required - see showcase schedule

Vibration
Case must minimise all vibration transference onto objects

Climate Control and Monitoring
As required on cases - see showcase schedules

Materials
Materials to be selected from the approved materials for showcase use.



Area:
Europe Gallery

Project Title:
Cases

Drawing Title:
General Arrangement

Issue: 1
Date: 14.03.22
Description: GA
Drawn: SG
Checked:
Amended:

No part of this drawing may be reproduced or transferred to another party without permission from the NAM.

DO NOT SCALE FROM THIS DRAWING: ALL DIMENSIONS TO BE CHECKED ON SITE. DESIGNER TO BE NOTIFIED OF ANY DISCREPANCIES. COPYRIGHT: NATIONAL ARMY MUSEUM.

NOTE: DESIGN IS INDICATIVE ONLY - SPECIALIST CASE MANUFACTURER TO ADVISE

Notes:

Cases 24 - Sec 4
All cases to comply to the NAM Museum issued document - **NAM Conflict in Europe Gallery Display Case Tender**

- Locks**
High Security locks as required - see showcase schedule
- Vibration**
Case must minimise all vibration transference onto objects
- Climate Control and Monitoring**
As required on cases - see showcase schedules
- Materials**
Materials to be selected from the approved materials for showcase use.




Area:
Europe Gallery

Project Title:
Cases


Drawing Title:
General Arrangement

Issue: 1
Date: 14.03.22
Description: GA
Drawn: SG
Checked:
Amended:

No part of this drawing may be reproduced or transferred to another party without permission from the NAM.

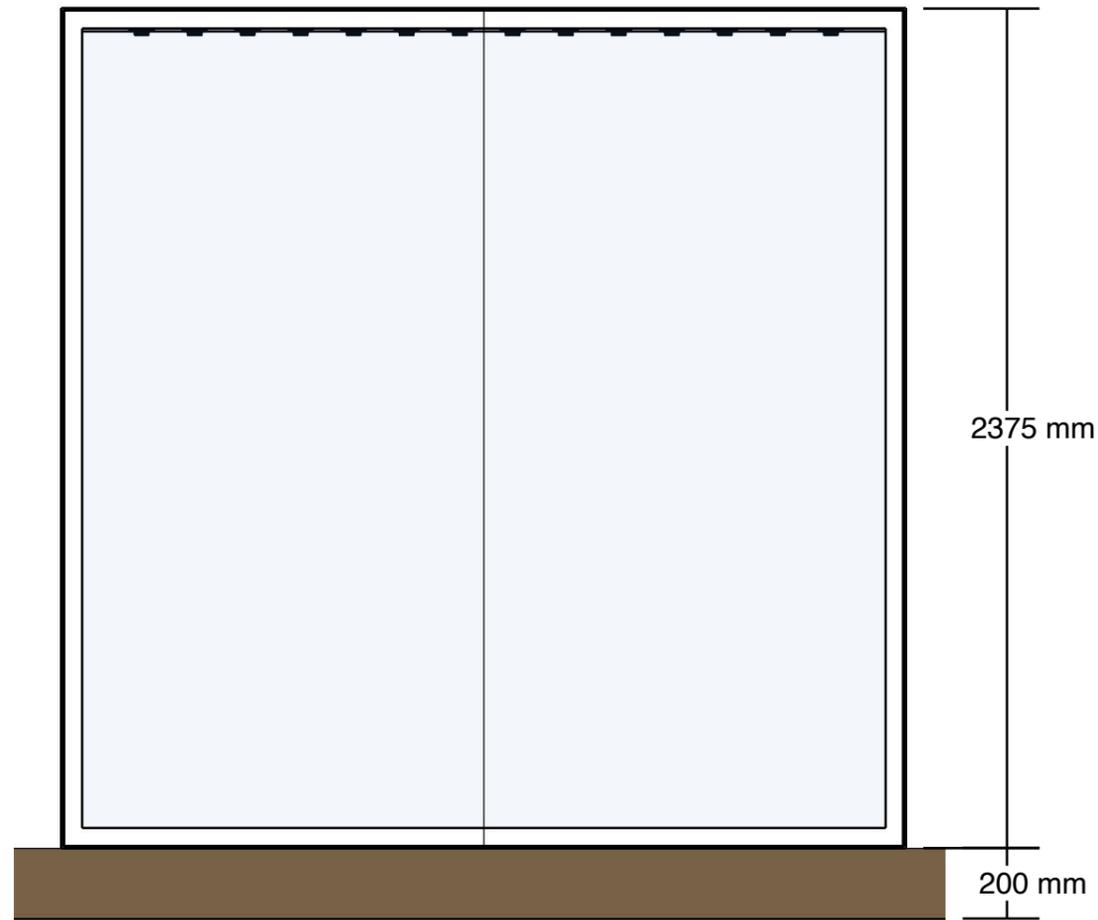

Elevation 1
1:20 @ A3

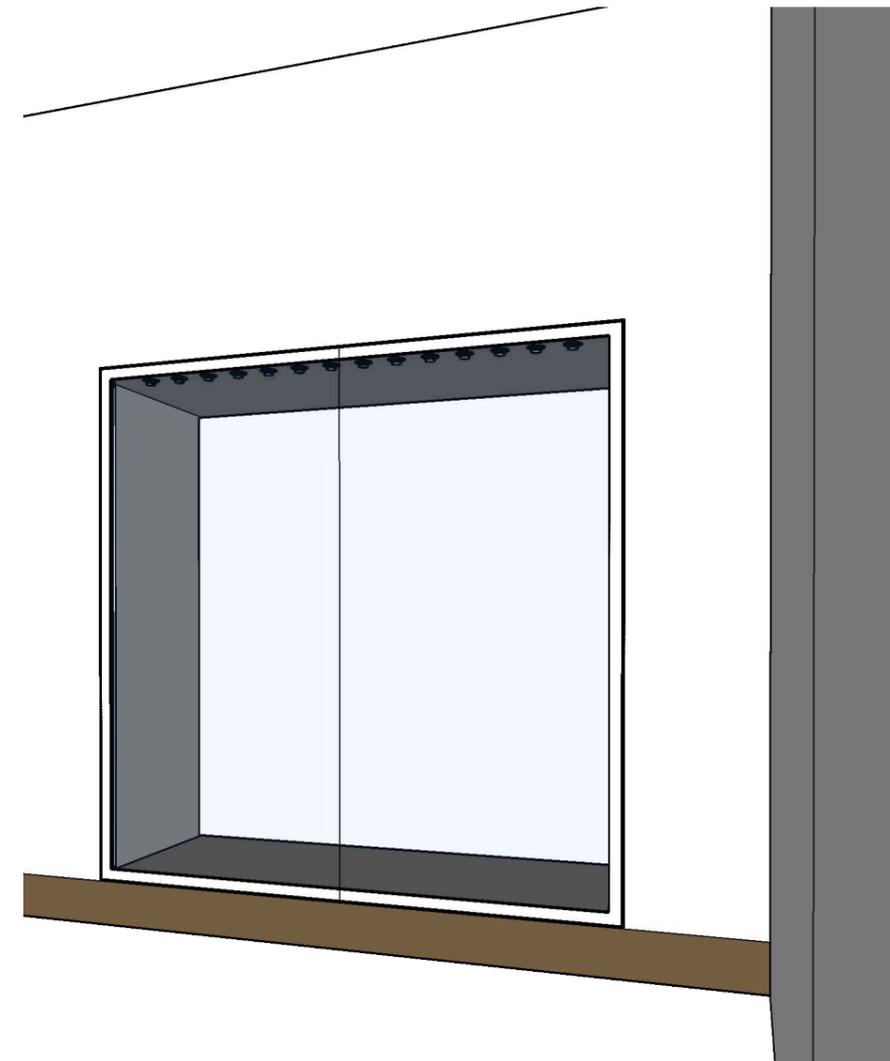

Elevation 2
1:20 @ A3

Case 24
Glass 1 side,
18mm ZMDF dress panels to back and sides, finish TBC,
Power from base
Level 1 High security
Internal case height 2200mm

Showcase Finishes
Metal Frames Epoxy powder-coat / spray:
RAL 7036 Platinum Grey Semi Gloss

Internal Showcase Bases:
12mm Corian Athena Grey


Showcase Plinth Cladding EPC / spray:
RAL 7022 Umbra Grey Semi-Gloss

Showcase Plinth Skirting EPC / spray:
RAL 7022 Umbra Grey Semi-Gloss

Lighting Bars EPC / spray:
RAL 7036 Platinum Grey Semi-Gloss

Removable access panels:
Fitted with magnets to be removed with glass suction lifter


Lighting
2 x LED Light tubes to side
LED Spot lights to top

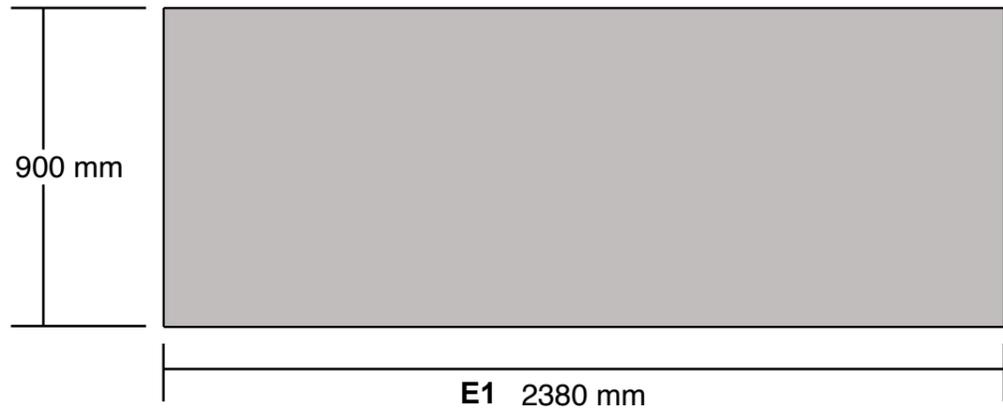


Plan - Case Only
1:20 @ A3

E1 2380 mm


Conflict in Europe Gallery - Case 25 Section 5

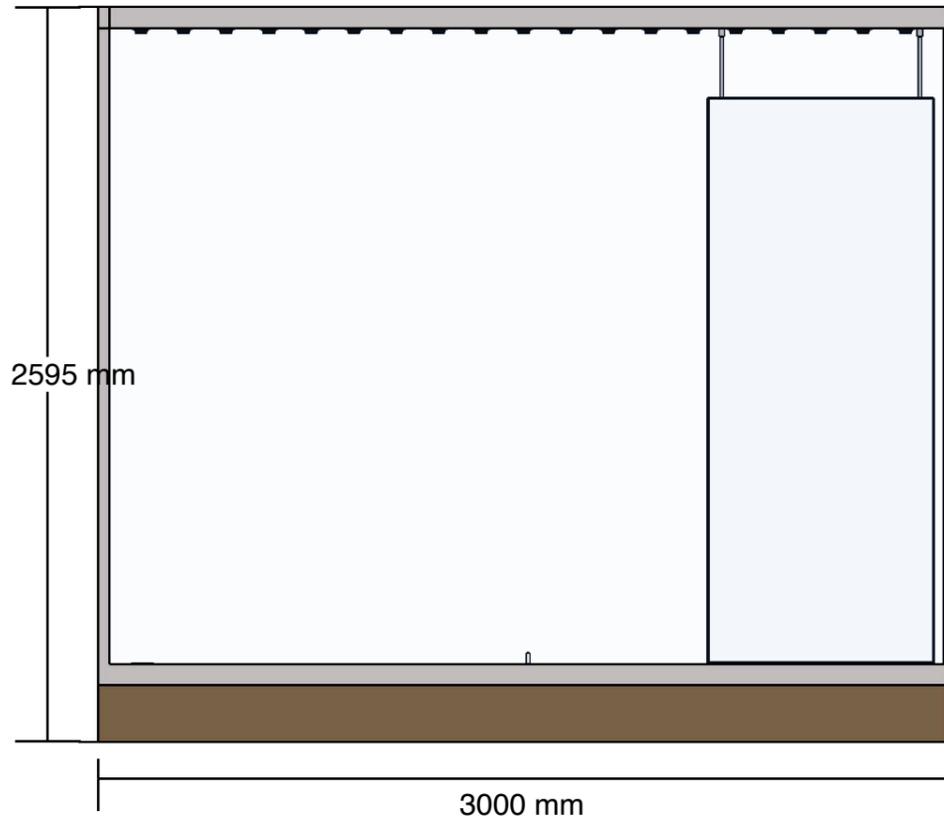


Elevation 1
1:25 @ A3

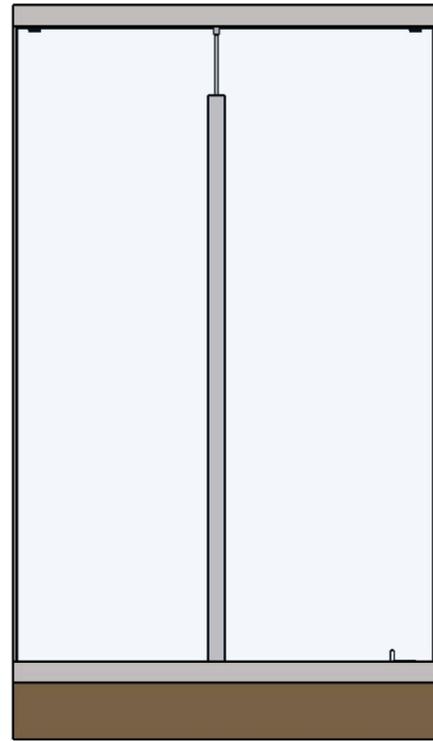


Elevation 2
1:25 @ A3

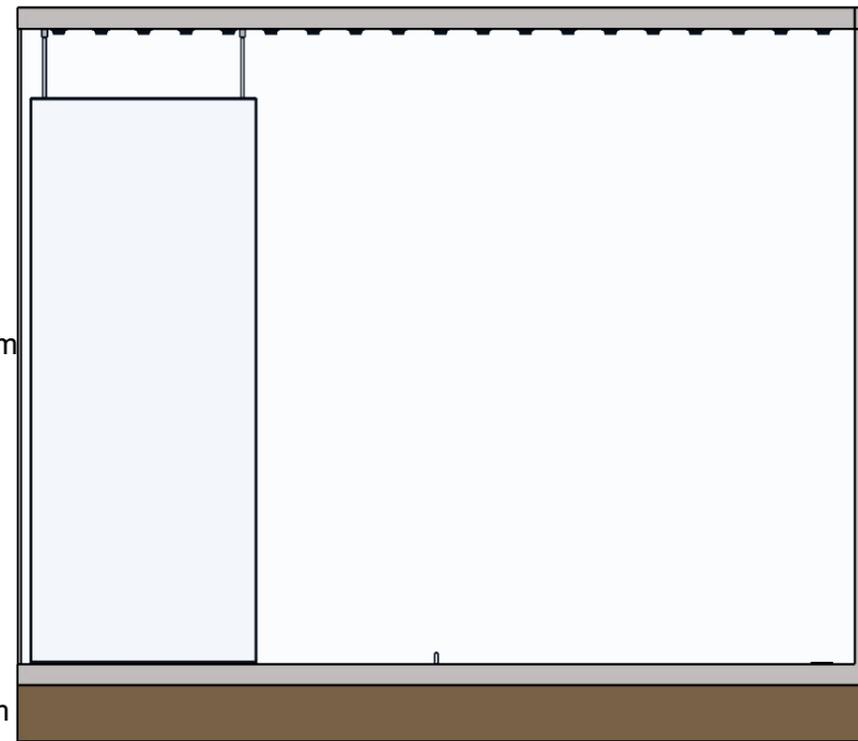

Elevation 2
1:25 @ A3

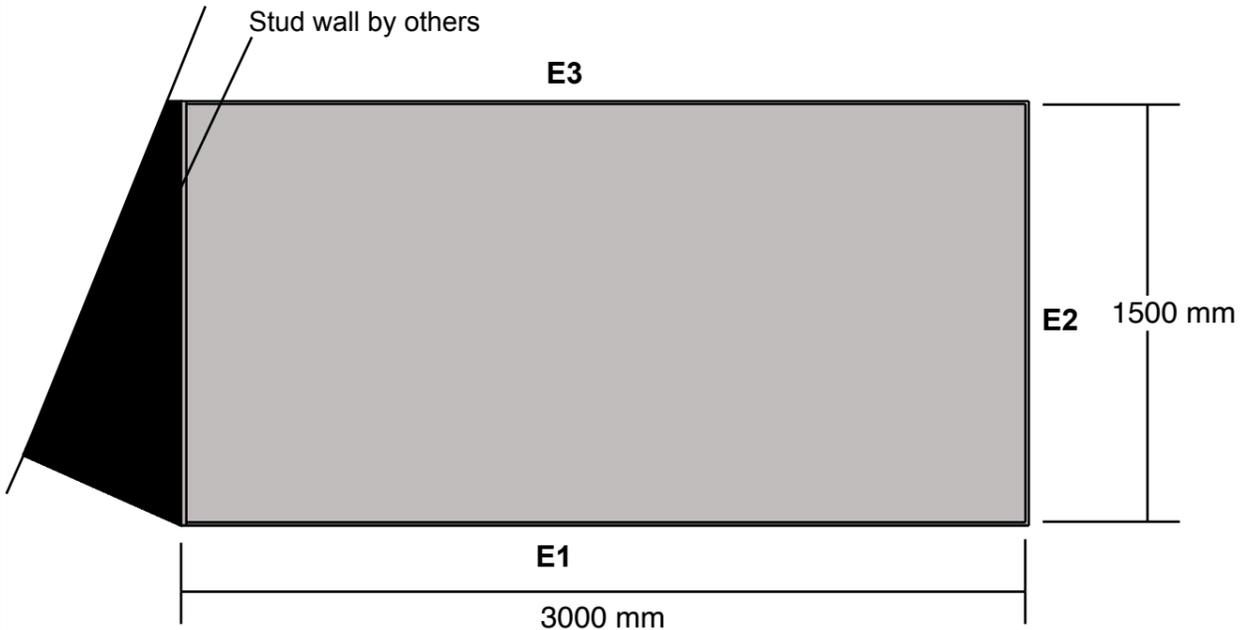

Plan
1:25 @ A3

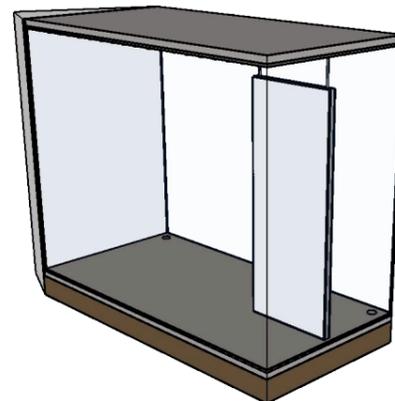

Case 25
Glass 3 sides, ,
18mm ZMDF dress panel to side, finish TBC,
Power from base
Level 1 High security
Internal case height 2245mm

Showcase Finishes
Metal Frames Epoxy powder-coat / spray:
RAL 7036 Platinum Grey Semi Gloss

Internal Showcase Bases:
12mm Corian Athena Grey

Showcase Plinth Cladding EPC / spray:
RAL 7022 Umbra Grey Semi-Gloss

Showcase Plinth Skirting EPC / spray:
RAL 7022 Umbra Grey Semi-Gloss

Removable access panels:
Fitted with magnets to be removed with glass suction lifter

Lighting
LED Spot lights to top

DO NOT SCALE FROM THIS DRAWING: ALL DIMENSIONS TO BE CHECKED ON SITE. DESIGNER TO BE NOTIFIED OF ANY DISCREPANCIES. COPYRIGHT: NATIONAL ARMY MUSEUM.

NOTE: DESIGN IS INDICATIVE ONLY - SPECIALIST CASE MANUFACTURER TO ADVISE

Notes:

Cases 25 - Sec 5

All cases to comply to the NAM Museum issued document - **NAM Conflict in Europe Gallery Display Case Tender**

Locks
High Security locks as required - see showcase schedule

Vibration
Case must minimise all vibration transference onto objects

Climate Control and Monitoring
As required on cases - see showcase schedules

Materials
Materials to be selected from the approved materials for showcase use.

NATIONAL
ARMY
MUSEUM

Area:
Europe Gallery


Project Title:
Cases

Drawing Title:
General Arrangement

Issue: 1
Date: 14.03.22
Description: GA
Drawn: SG
Checked:
Amended:


No part of this drawing may be reproduced or transferred to another party without permission from the NAM.

Conflict in Europe Gallery - Case 26 Section 5

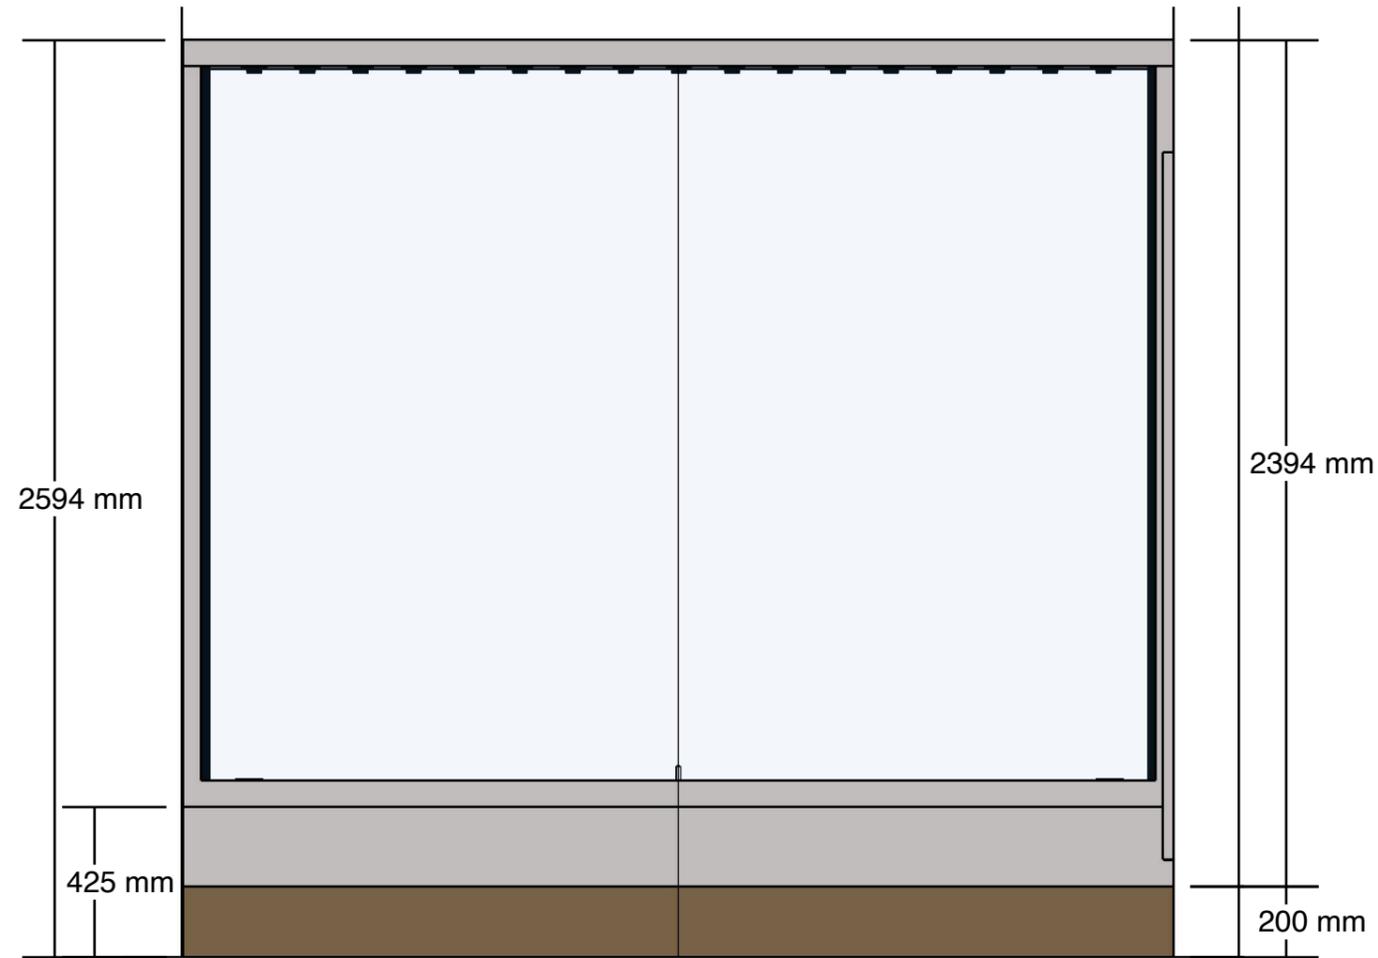

Elevation 1
1:20 @ A3

2800 mm
Final width subject to site survey

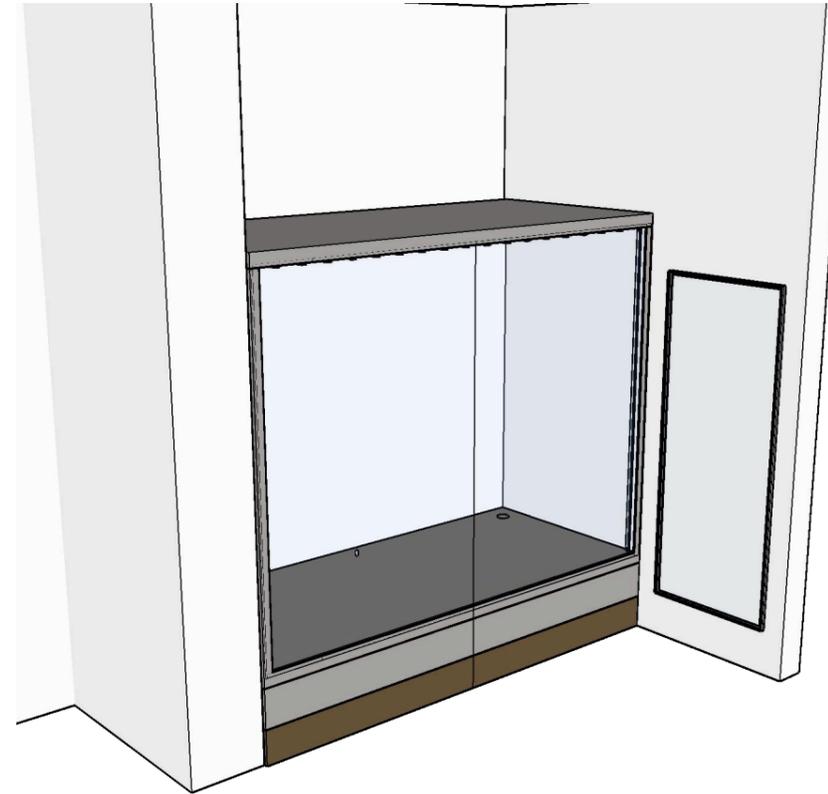

Case 26

Glass 1 side,
18mm ZMDF dress panels to back and sides finish TBC,
Power from base
Level 1 High security
Internal case height 2000mm min

Showcase Finishes

Metal Frames Epoxy powder-coat / spray:
RAL 7036 Platinum Grey Semi Gloss

Internal Showcase Bases:
12mm Corian Athena Grey


Showcase Plinth Cladding EPC / spray:
RAL 7022 Umbra Grey Semi-Gloss

Showcase Plinth Skirting EPC / spray:
RAL 7022 Umbra Grey Semi-Gloss

Removable access panels:
Hinged, fitted with lock

Lighting

2 x LED Light tubes to side
LED Spot lights to top

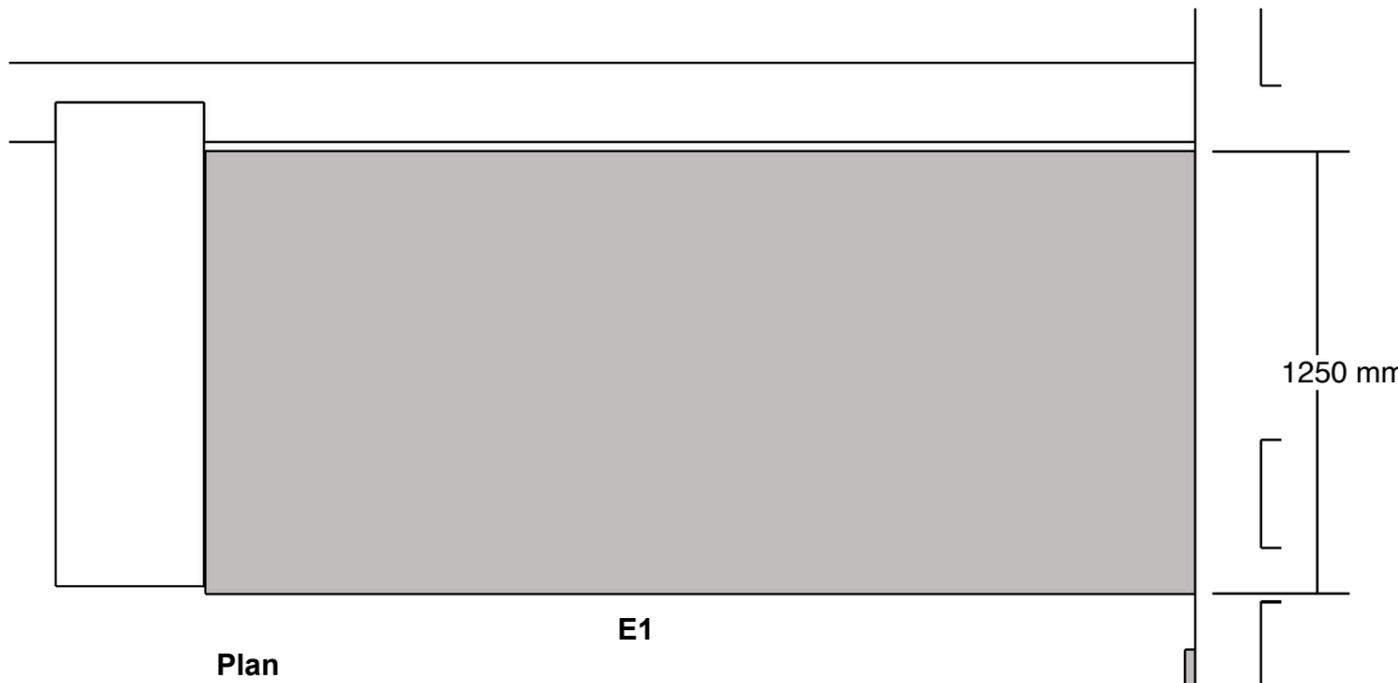

Plan
1:20 @ A3

DO NOT SCALE FROM THIS DRAWING: ALL DIMENSIONS TO BE CHECKED ON SITE. DESIGNER TO BE NOTIFIED OF ANY DISCREPANCIES. COPYRIGHT: NATIONAL ARMY MUSEUM.

NOTE: DESIGN IS INDICATIVE ONLY - SPECIALIST CASE MANUFACTURER TO ADVISE

Notes:

Case 26 - Sec 5

All cases to comply to the NAM Museum issued document -
NAM Conflict in Europe Gallery Display Case Tender

Locks

High Security locks as required - see showcase schedule

Vibration

Case must minimise all vibration transference onto objects

Climate Control and Monitoring

As required on cases - see showcase schedules

Materials

Materials to be selected from the approved materials for showcase use.

NATIONAL
ARMY
MUSEUM

Area:

Europe Gallery

Project Title:

Cases

Drawing Title:

General Arrangement

Issue: 1

Date: 14.03.22

Description: GA


Drawn: SG

Checked:


Amended:

No part of this drawing may be reproduced or transferred to another party without permission from the NAM.


Conflict in Europe Gallery - Case 27 Section 5

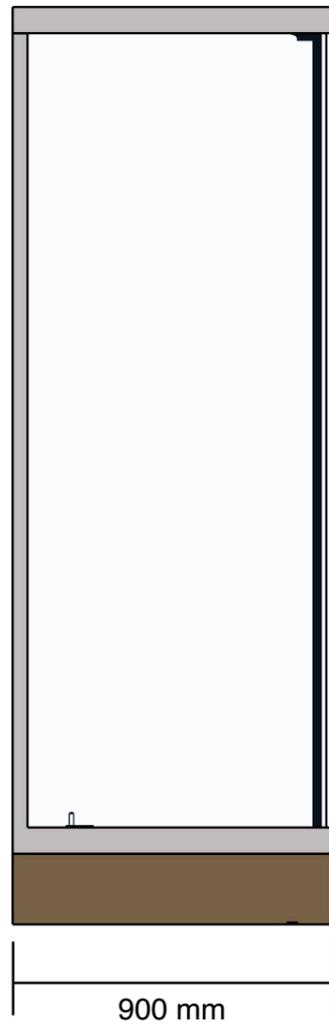

Elevation 1
1:20 @ A3

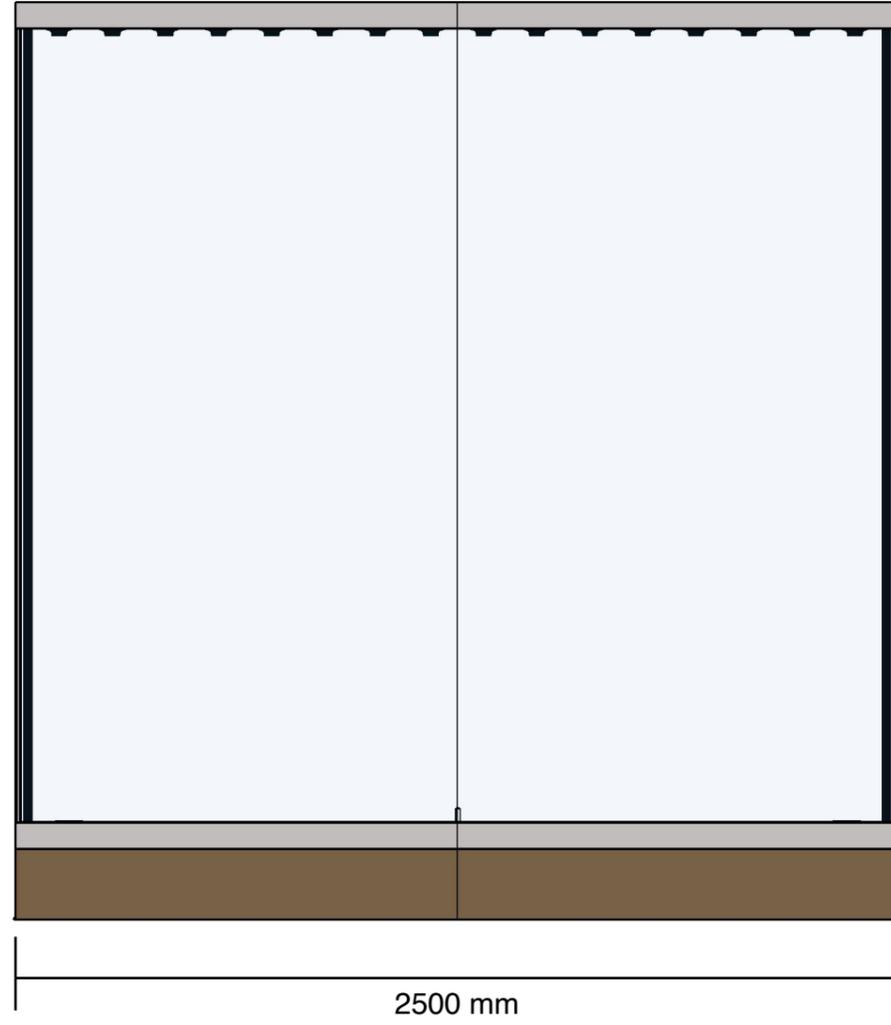


Elevation 2
1:20 @ A3

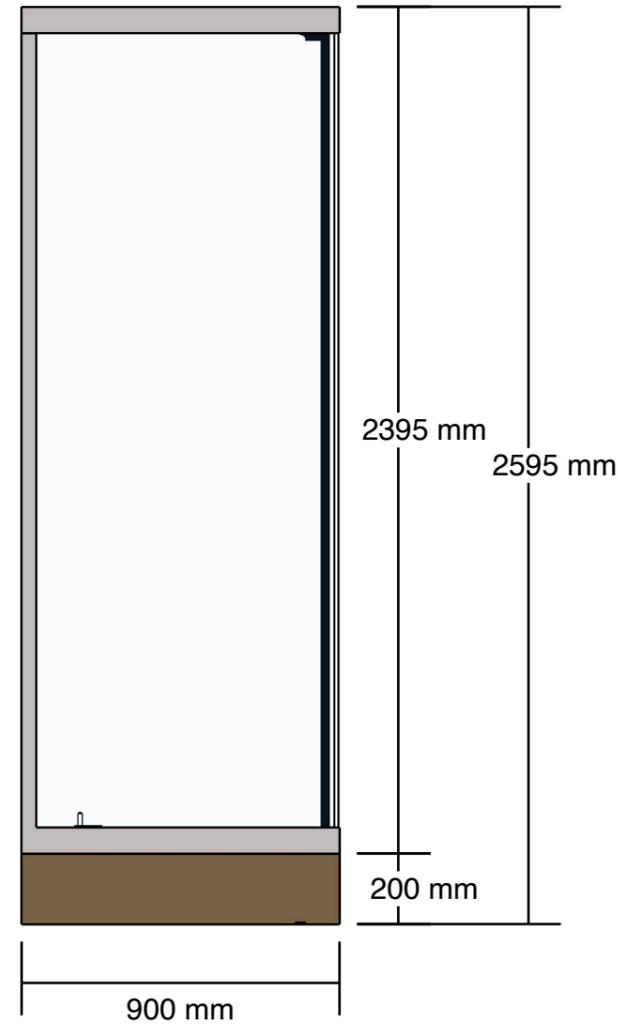

Elevation 2
1:20 @ A3



Plan
1:20 @ A3

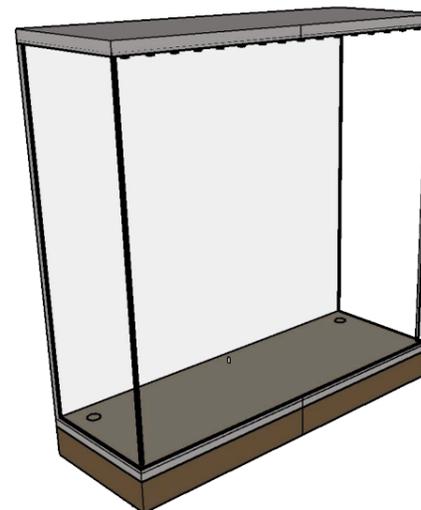

Case 27
Glass 3 sides, ,
18mm ZMDF dress panel to back, finish TBC,
Power from base
Level 1 High security
Internal case height 2245mm

Showcase Finishes
Metal Frames Epoxy powder-coat / spray:
RAL 7036 Platinum Grey Semi Gloss

Internal Showcase Bases:
12mm Corian Athena Grey

Showcase Plinth Cladding EPC / spray:
RAL 7022 Umbra Grey Semi-Gloss

Showcase Plinth Skirting EPC / spray:
RAL 7022 Umbra Grey Semi-Gloss

Removable access panels:
Fitted with magnets to be removed with glass suction lifter

Lighting
2 x LED Light tubes to side
LED Spot lights to top

DO NOT SCALE FROM THIS DRAWING: ALL DIMENSIONS TO BE CHECKED ON SITE. DESIGNER TO BE NOTIFIED OF ANY DISCREPANCIES. COPYRIGHT: NATIONAL ARMY MUSEUM.

NOTE: DESIGN IS INDICATIVE ONLY - SPECIALIST CASE MANUFACTURER TO ADVISE

Notes:

Case 27 - Sec 5

All cases to comply to the NAM Museum issued document - **NAM Conflict in Europe Gallery Display Case Tender**

Locks

High Security locks as required - see showcase schedule

Vibration

Case must minimise all vibration transference onto objects

Climate Control and Monitoring

As required on cases - see showcase schedules

Materials

Materials to be selected from the approved materials for showcase use.

NATIONAL
ARMY
MUSEUM

Area:

Europe Gallery

Project Title:

Cases

Drawing Title:

General Arrangement

Issue: 1

Date: 14.03.22

Description: GA

Drawn: SG

Checked:

Amended:

No part of this drawing may be reproduced or transferred to another party without permission from the NAM.