




# R o o f   P l a n

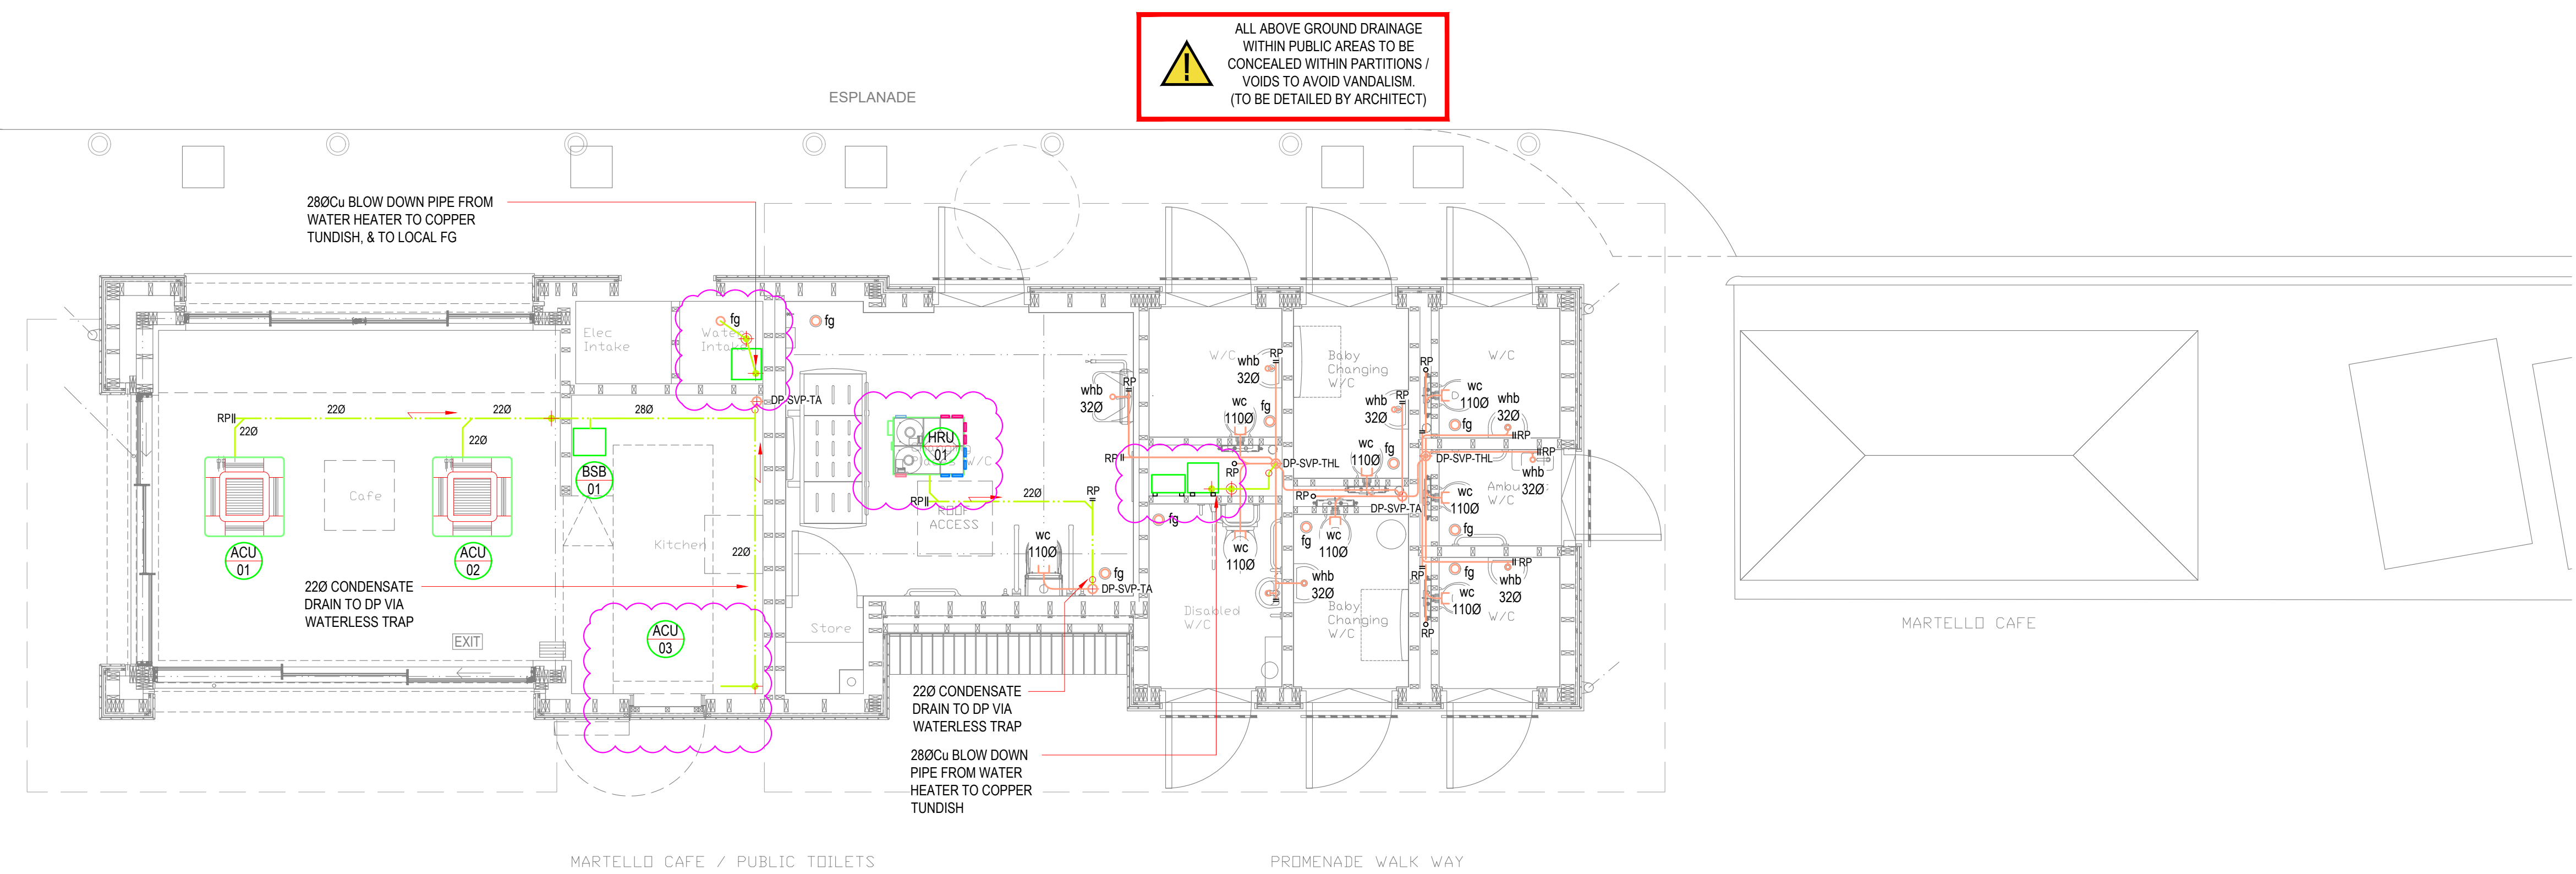

# G r o u n d   F l o o r   P l a n

For symbols + abbreviations refer to drawing 21060-DGE-XX-XX-DR-M-5001 & 21060-DGE-XX-XX-DR-E-6001																				Client/Contractor		Project		Drawing Title		Date	Scale@A1	Design/Drawn	Chkd/App		
<div><div><div>Copyright</div><div>This drawing is copyright and may not be altered, reproduced or used other than for the Contract Works for which it is issued without the written permission of Delta Green (DG).</div></div><div><div>This drawing represents DG design intent only.</div><div><div>Related Documents:</div><div>This drawing must be read in conjunction with the DG specification &amp; schedules &amp; relevant Architectural, Structural &amp; Specialist Drawings &amp; specifications).</div></div></div></div>										<div><div><div>Any discrepancy in or between the drawings, specifications &amp; schedules must be brought to the attention of the Engineer prior to undertaking any works.</div><div>All other services shown are purely indicative &amp; must be verified &amp; coordinated by qualified parties prior to the commencement of any work on site.</div><div>All dimensions shown are in millimetres &amp; do not take into account applied finishes unless specifically indicated otherwise. Only figured dimensions to be followed. Do not scale.</div><div>For setting out information refer to the Architectural drawings. Do not set out from this drawing.</div></div><div><div>Uncontrolled:</div><div>Please note that this document, once issued, is effectively 'uncontrolled' and as such the reader should verify that this is the latest revision.</div></div></div>												MARTELLO CAFE & PUBLIC TOILETS ESPLANDE, SEAFORD SUSSEX.				PUBLIC HEALTH SERVICES ABOVE GROUND DRAINAGE GROUND FLOOR & ROOF LEVEL		DECEMBER 2021	1:50	JaP-SRS	BC
																				TENDER		A1									
P02	28.01.2022	STAGE 4 TENDER ISSUE REVISED AS CLOUDED										Project	Originator	Zone	Level	Type	Role	Number	Suitability	Rev											
P01	23.12.2021	STAGE 4 TENDER ISSUE										21060	DGE	XX	ZZ	DR	P	4201	D2	P02											
Rev	Date	Revision Notes																													