
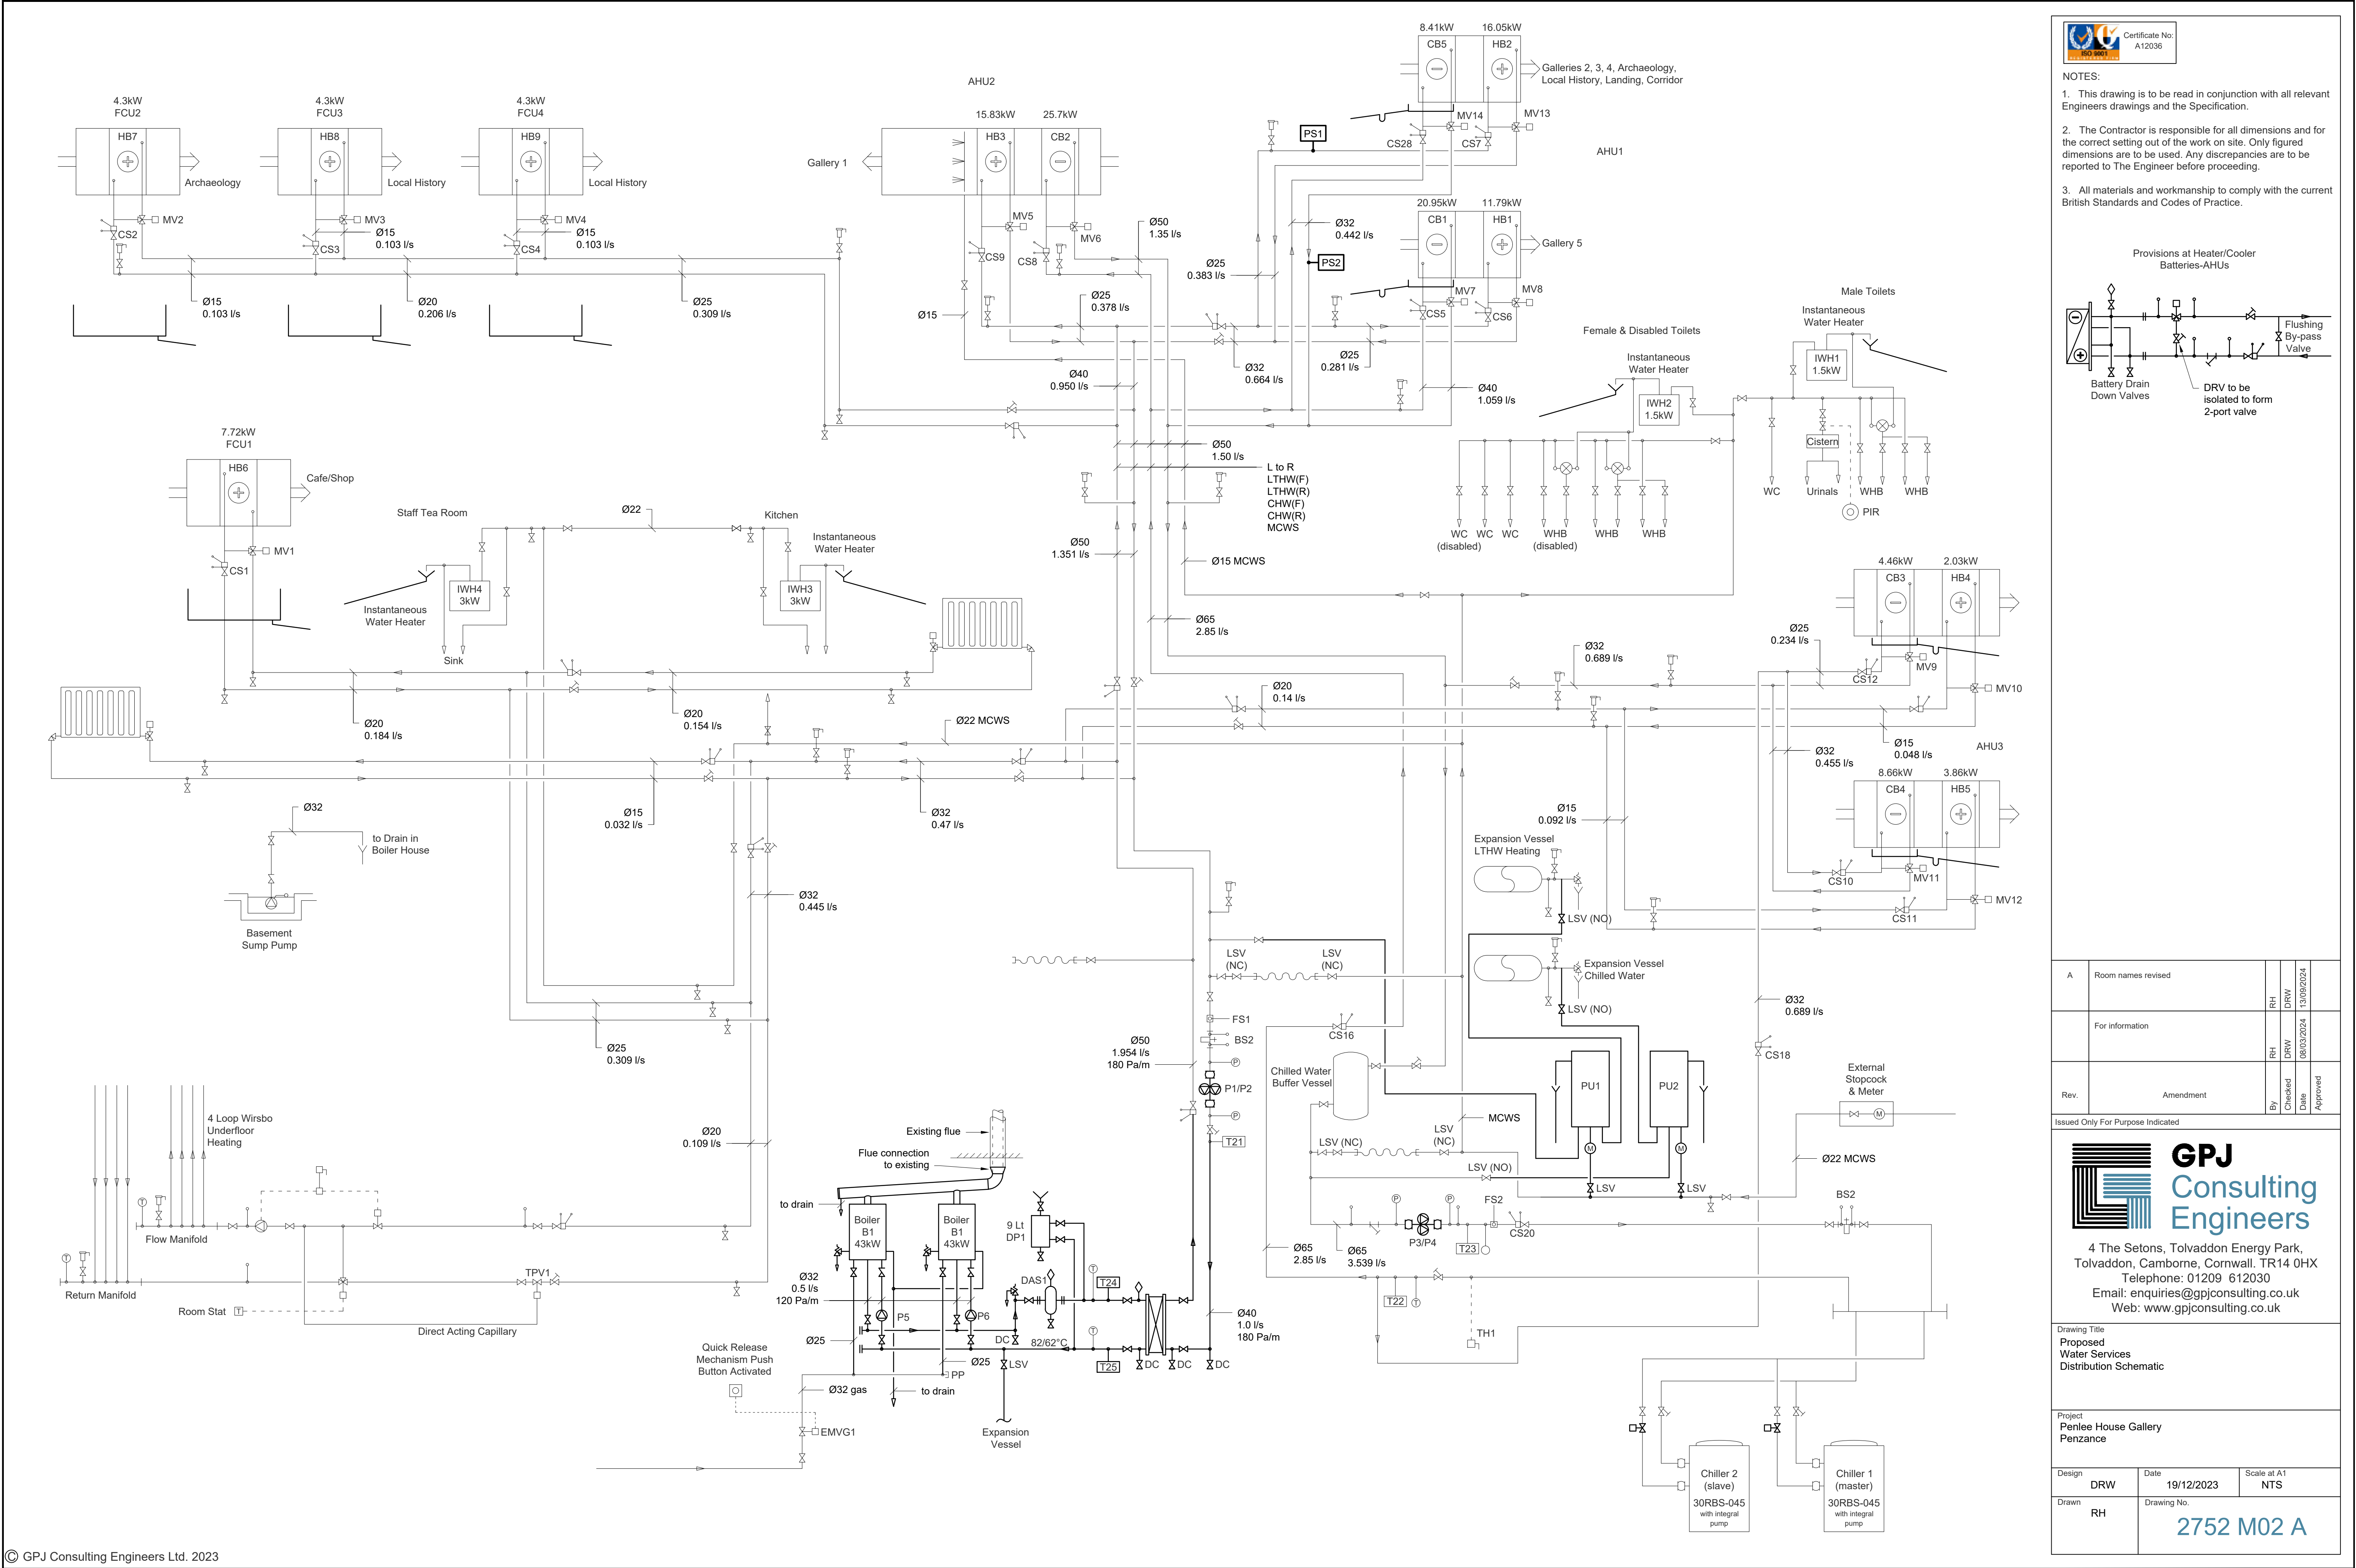


- NOTES:
1. This drawing is to be read in conjunction with all relevant Engineers drawings and the Specification.
 2. The Contractor is responsible for all dimensions and for the correct setting out of the work on site. Only figured dimensions are to be used. Any discrepancies are to be reported to The Engineer before proceeding.
 3. All materials and workmanship to comply with the current British Standards and Codes of Practice.

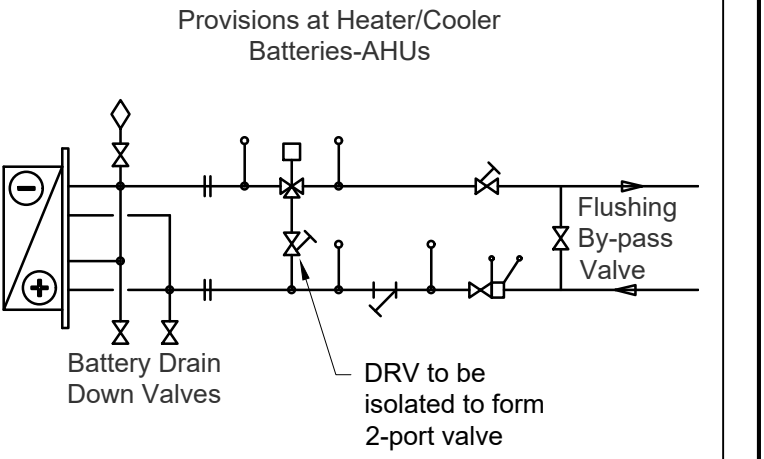

A	Room names revised	RH	DRW	13/09/2024	
	For information	RH	DRW	08/03/2024	
Rev.	Amendment	By	Checked	Date	Approved

Issued Only For Purpose Indicated

GPJ Consulting Engineers

4 The Setons, Tolvaddon Energy Park,
Tolvaddon, Camborne, Cornwall. TR14 0HX
Telephone: 01209 612030
Email: enquiries@gpjconsulting.co.uk
Web: www.gpjconsulting.co.uk

Drawing Title
Proposed
Water Services
Distribution Schematic

Project
Penlee House Gallery
Penzance

Design
DRW
Date
19/12/2023
Scale at A1
NTS

Drawn
RH
Drawing No.
2752 M02 A