

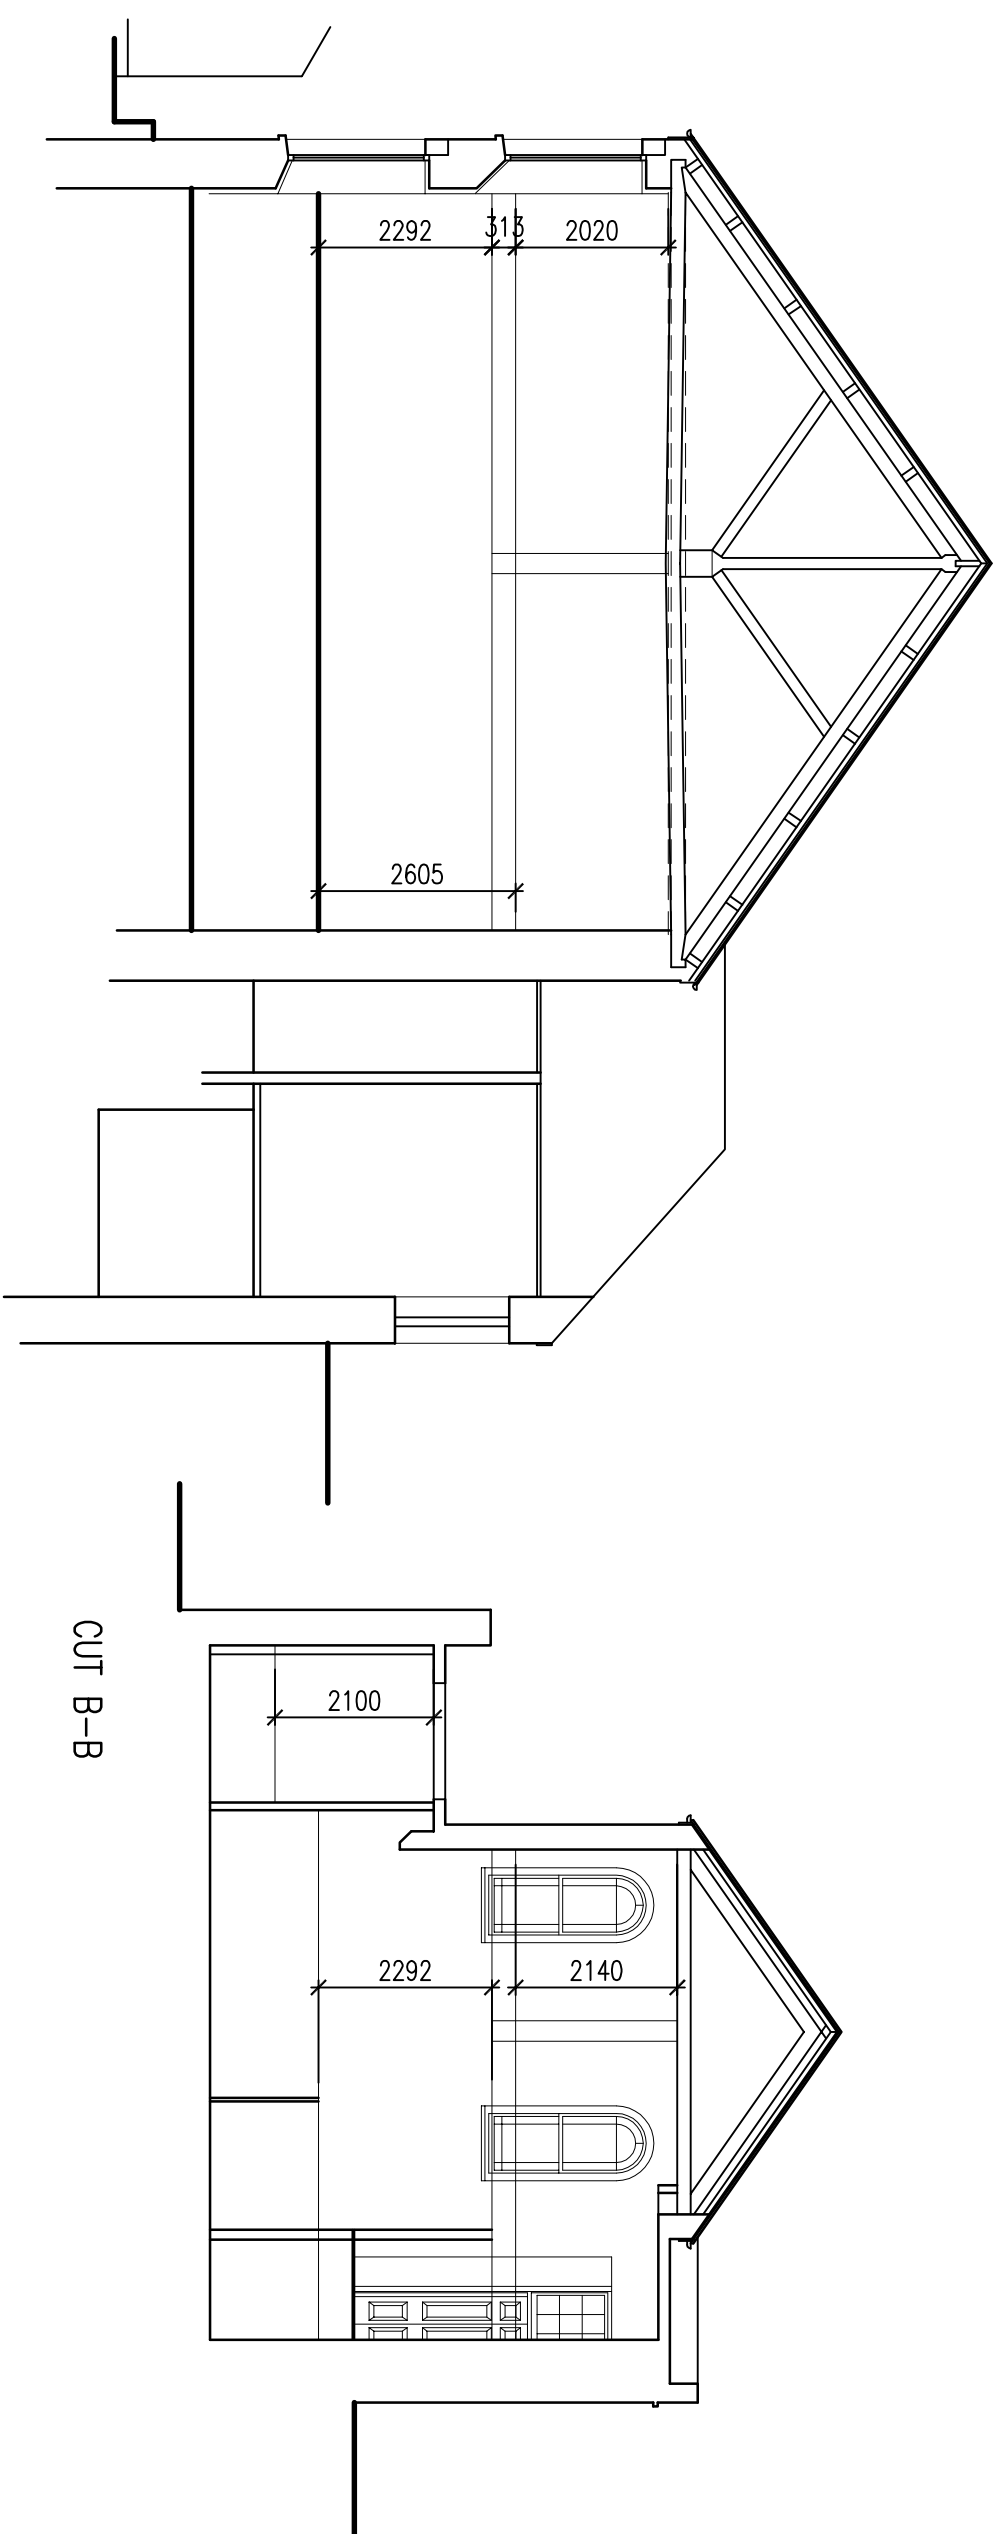


FIRST FLOOR PLAN GIA 162.5m²

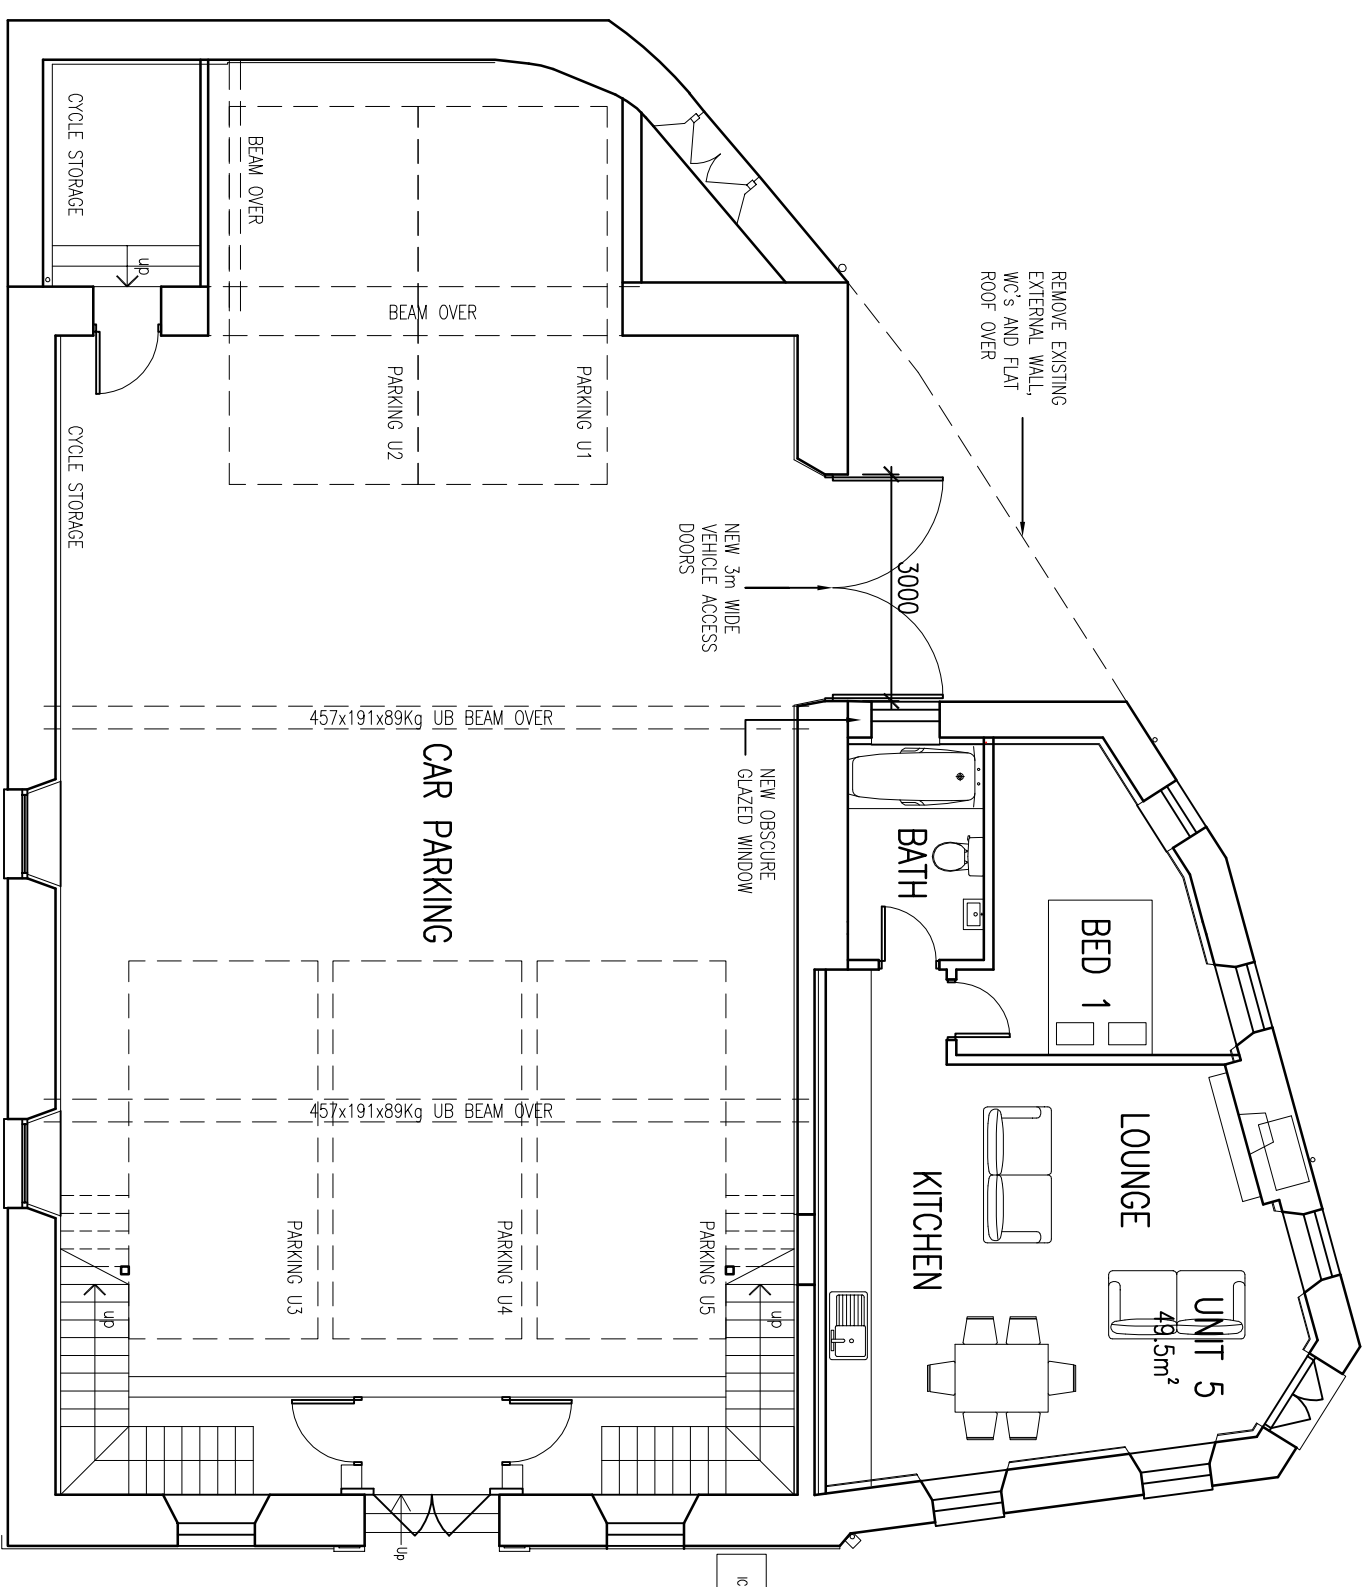

CUT A-A

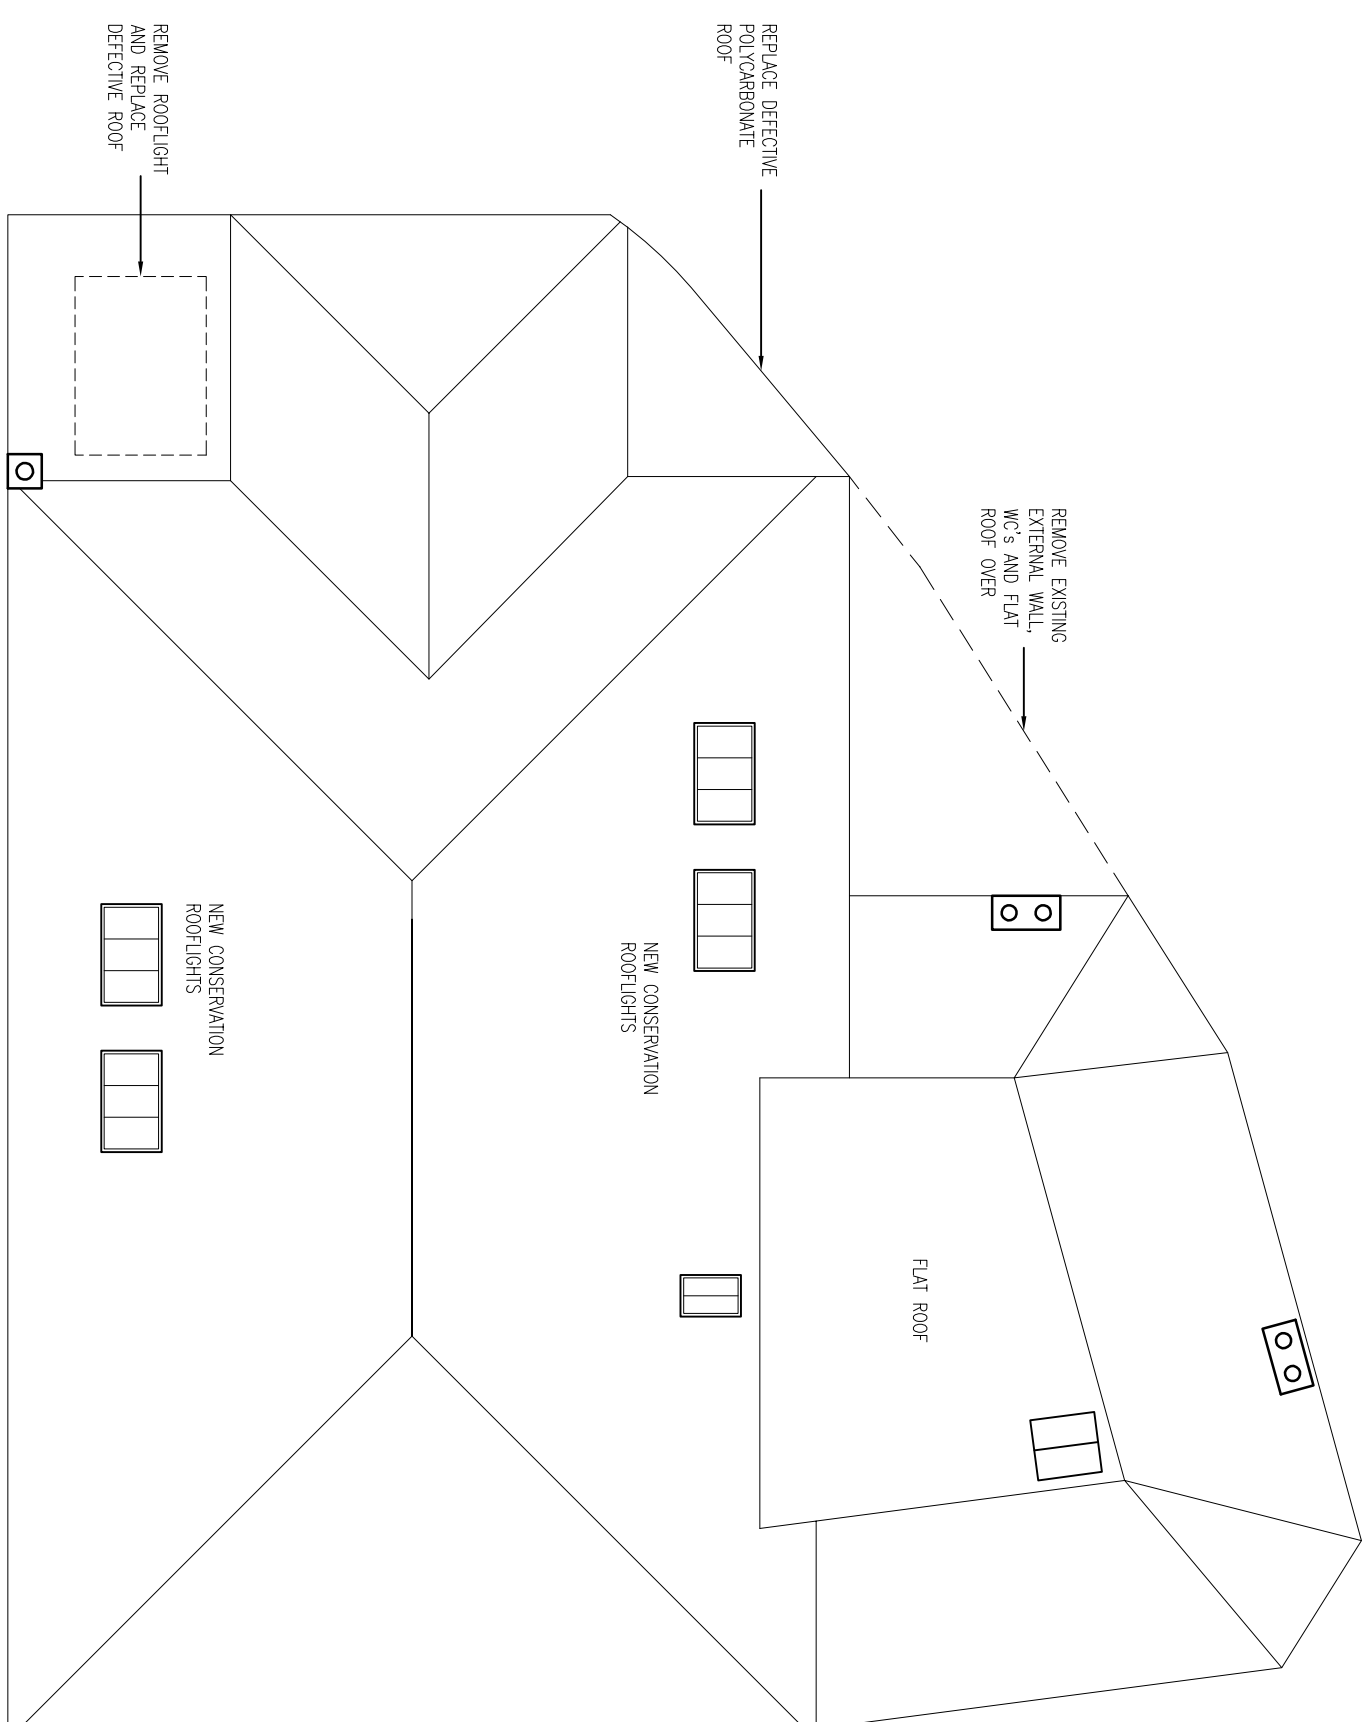

CUT B-B

GROUND FLOOR PLAN GIA 234.5m²

ROOF PLAN

[illegible]