


9107/B05/10Z

DECK CONCRETE - SHEET
CONSTRUCTION DETAILS

ROMAN VILLA BRIDGE

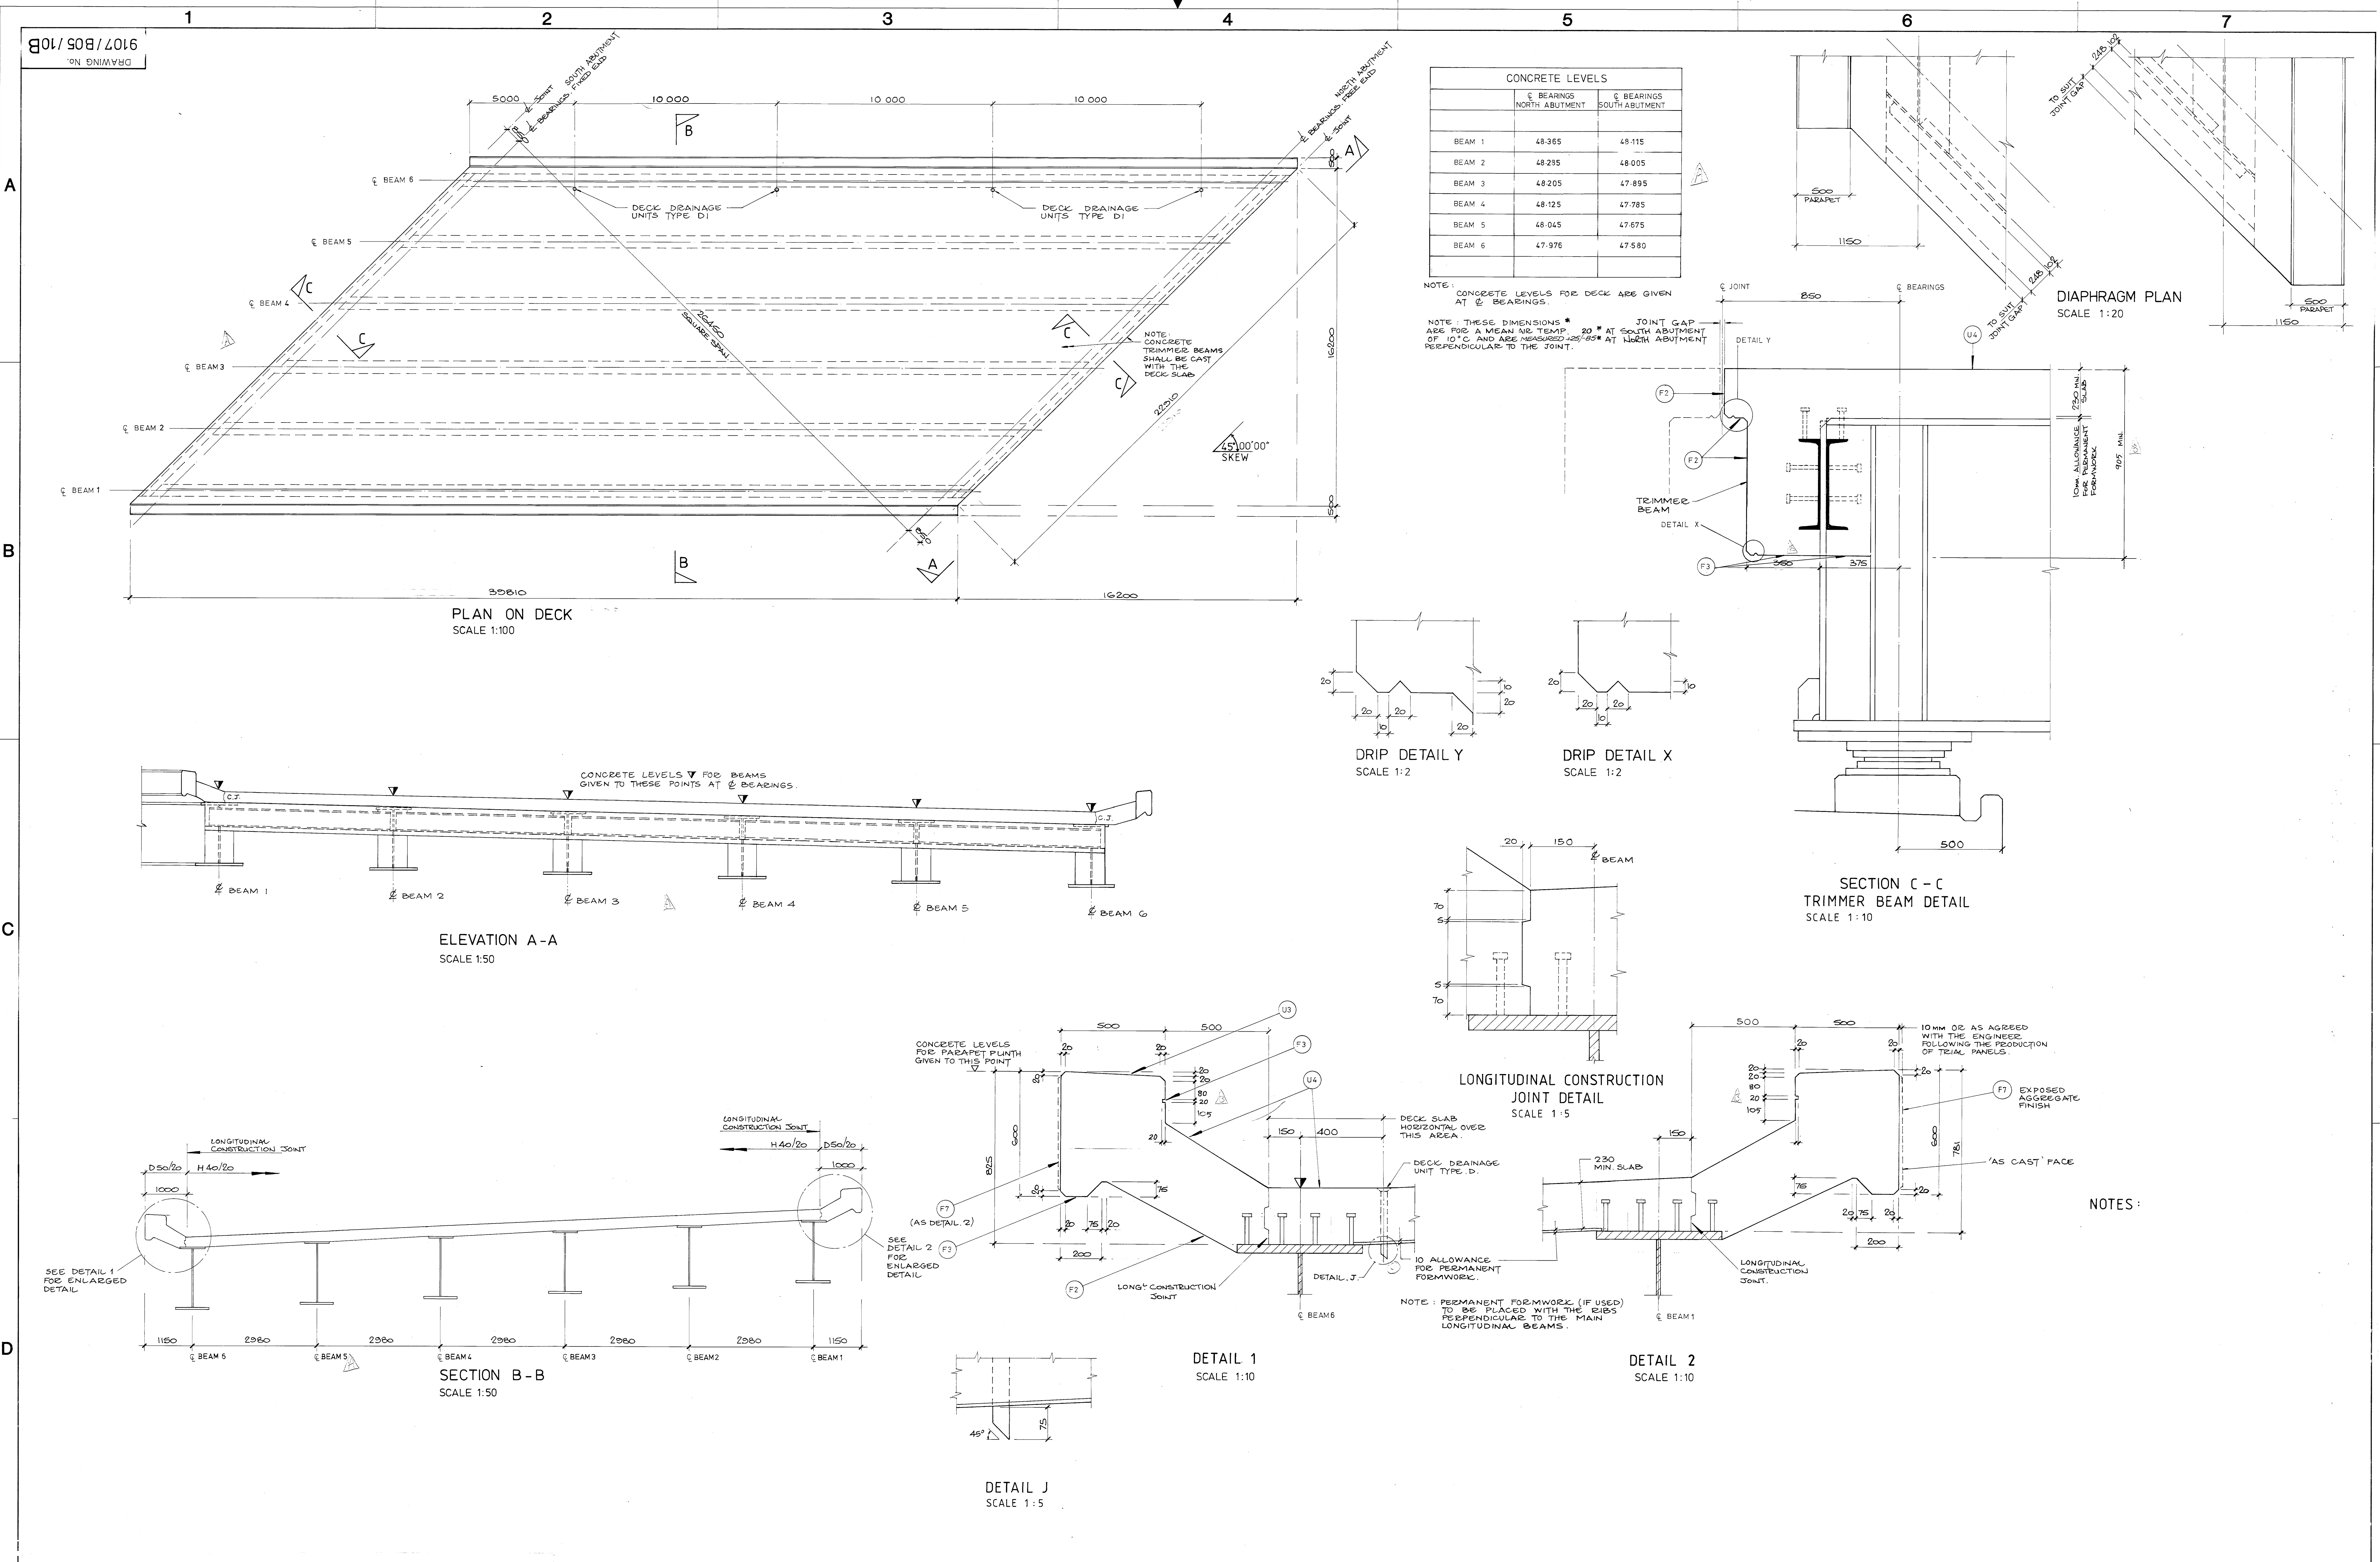

CONCRETE LEVELS		
	BEARINGS NORTH ABUTMENT	BEARINGS SOUTH ABUTMENT
BEAM 1	48.365	48.115
BEAM 2	48.235	48.005
BEAM 3	48.205	47.895
BEAM 4	48.125	47.785
BEAM 5	48.045	47.675
BEAM 6	47.975	47.580

NOTE: CONCRETE LEVELS FOR DECK ARE GIVEN AT BEARINGS.

NOTE: THESE DIMENSIONS * ARE FOR A MEAN RD TEMP. OF 10°C AND ARE MEASURED 125/25° AT SOUTH ABUTMENT PERPENDICULAR TO THE JOINT.

NOTES: