


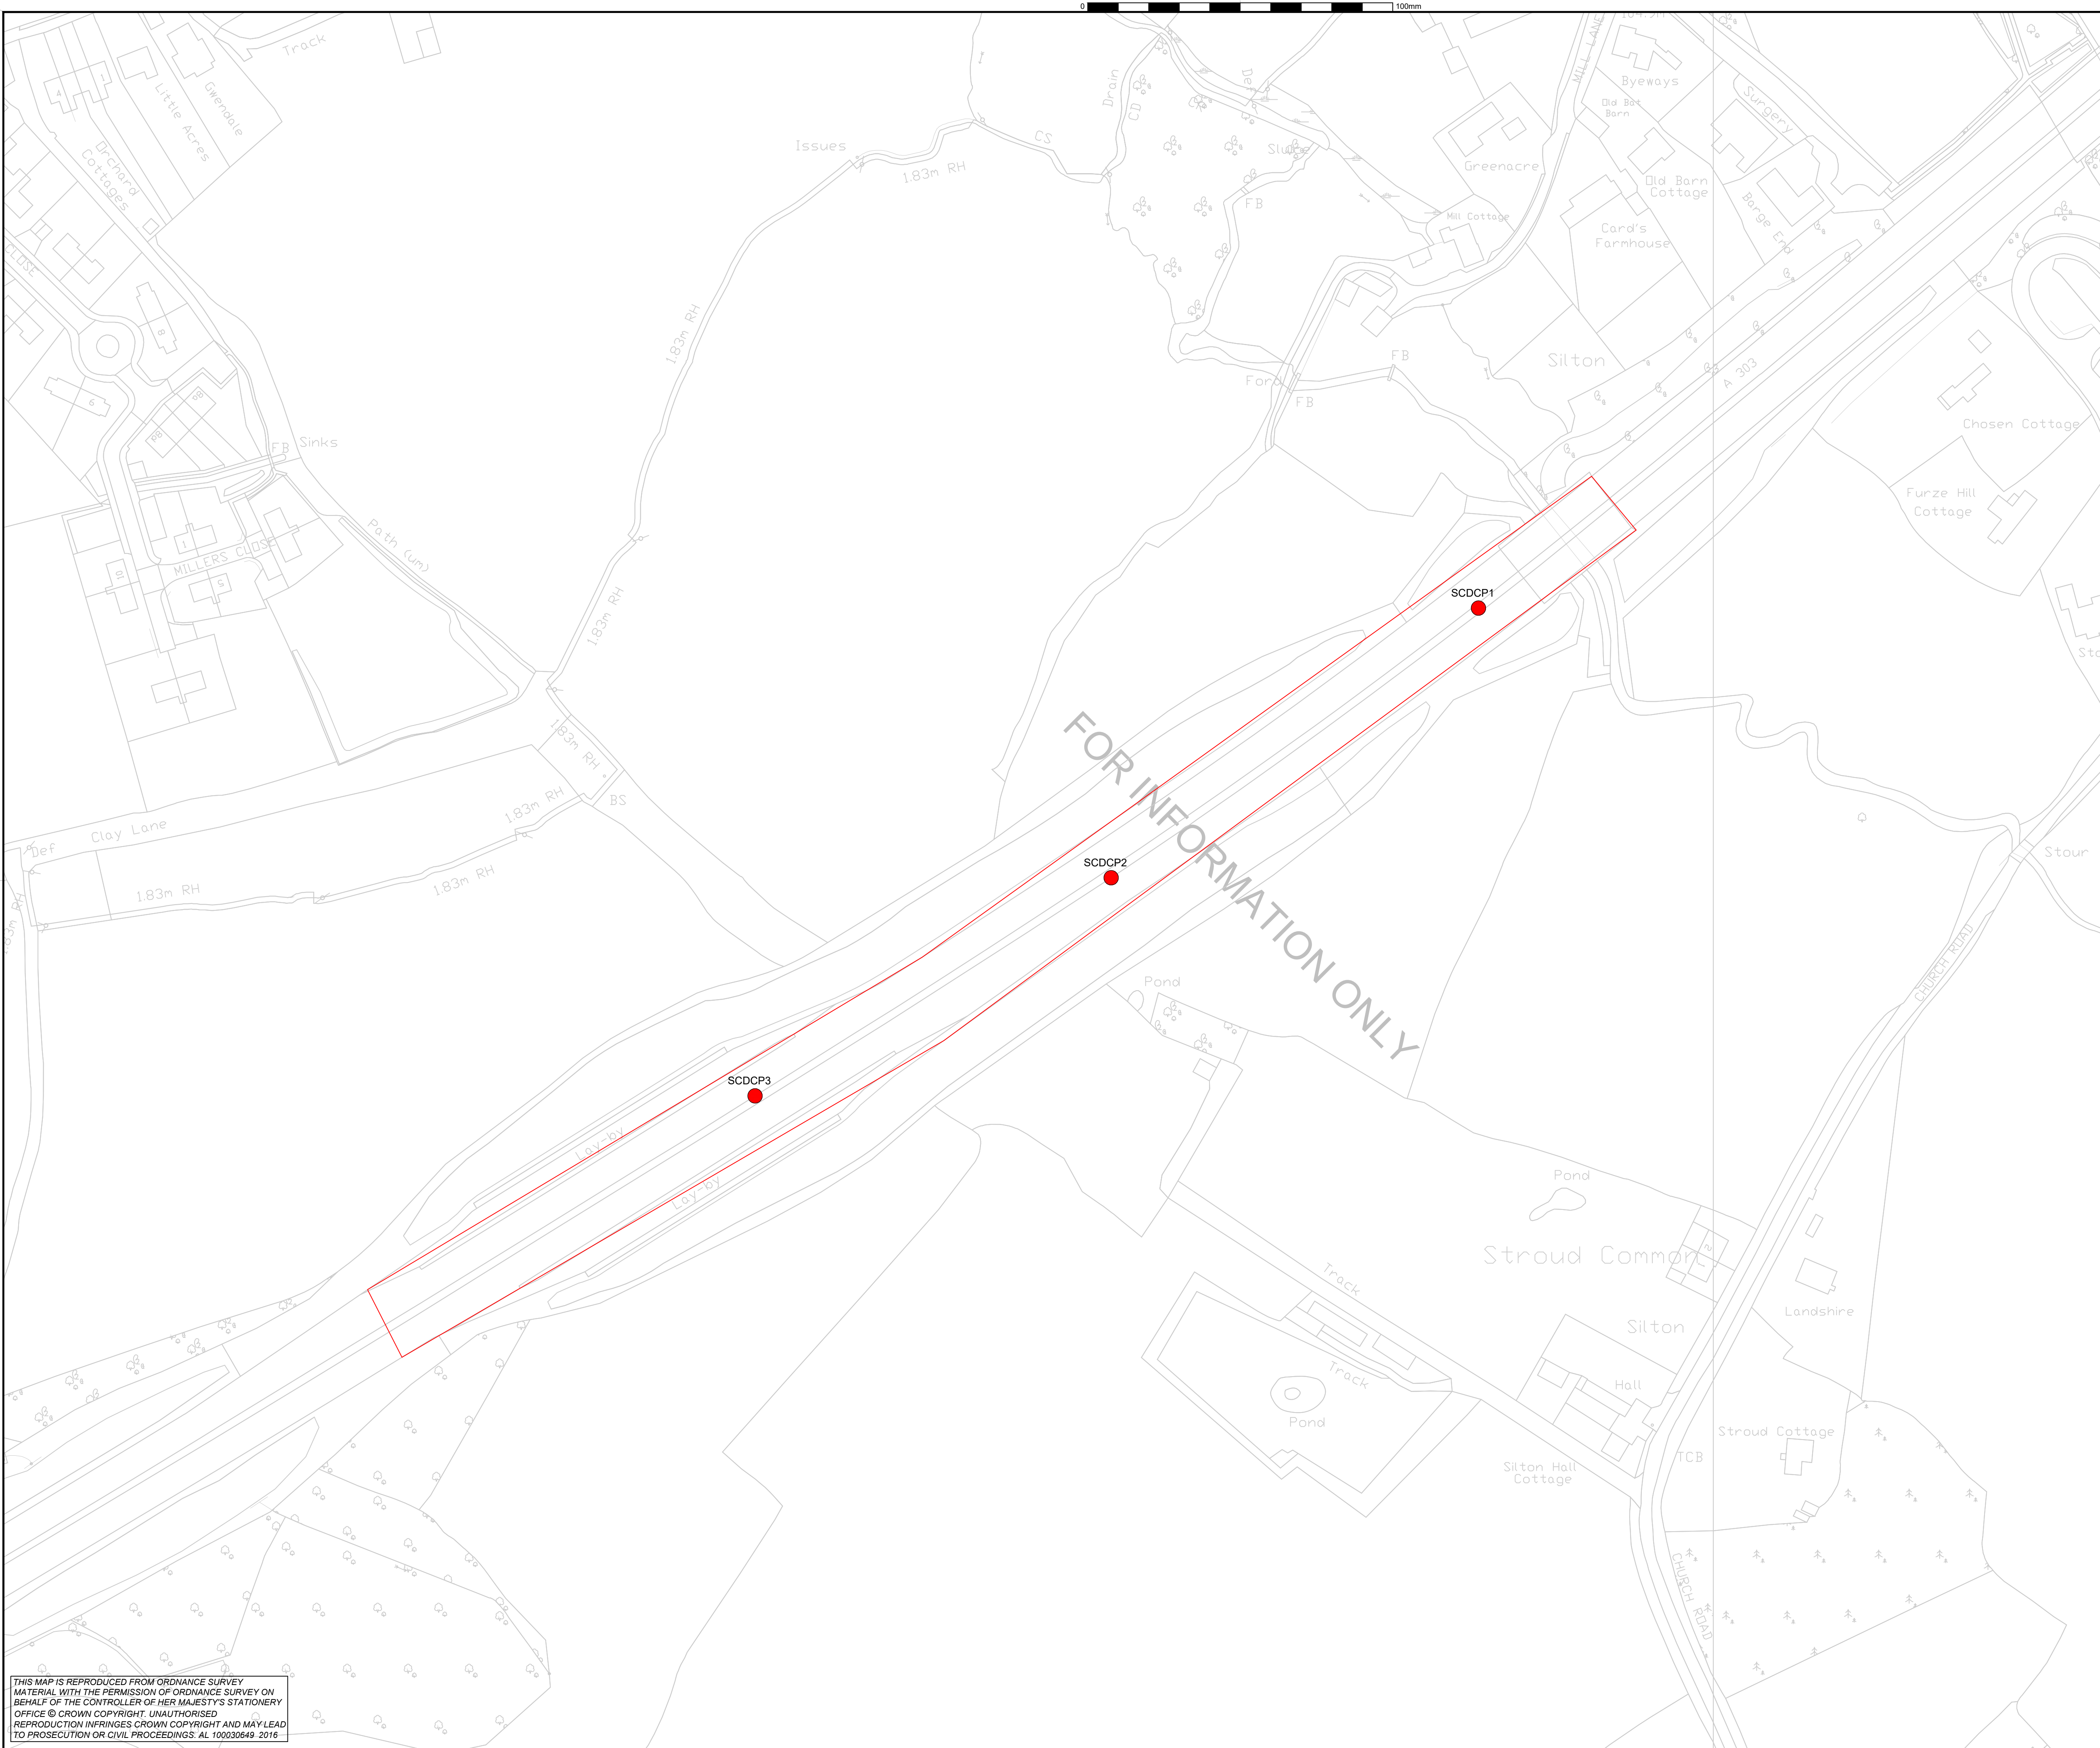

RESIDUAL DESIGN HAZARDS

THE FOLLOWING HAS BEEN COLLECTED FROM THE PRE-CONSTRUCTION INFORMATION AND HIGHLIGHTS KNOWN RESIDUAL HAZARDS.

KEY

HS-#

= HEALTH AND SAFETY RISK REFERENCE NUMBER

E-#

= ENVIRONMENT RISK REFERENCE NUMBER

HS-01 - BURIED SERVICES (VIRGIN MEDIA & INSTALCOM CABLES IN SOUTH VERGE; FILTER DRAIN IN CENTRAL RESERVE AND VERGES)

HS-02 - 33KV OVERHEAD CABLES

HS-03 - WORKING ALONG LIVE TRAFFIC

HS-04 - WORKING AT NIGHTS

HS-05 - HAZARDOUS MATERIALS

- NOTES:
- ALL DIMENSIONS IN MM UNLESS OTHERWISE STATED
 - THIS DRAWING TO BE READ IN CONJUNCTION WITH HE570135-KIER-VGN-A303_MP67.0-DR-CB-0000 01
 - EXACT LOCATIONS OF THE DCP TESTS NEED TO BE CONFIRMED ON SITE SUBJECT TO THE QL - B1 SURVEY.
 - NO INTRUSIVE INVESTIGATION SHALL BE CARRIED OUT PRIOR TO STATUTORY UNDERTAKERS SURVEY.
 - NO TESTING SHALL PROCEED WITHOUT PRIOR CONSULTATION AND AGREEMENT WITH THE RELEVANT STATUTORY UNDERTAKER.
 - DYNAMIC CONE PENETROMETER (DCP) TESTING TO HD29/08 REQUIRED AT 3 LOCATIONS IN THE CENTRAL RESERVATION AT THE BASE OF SURFACE CORES TO DETERMINE THE STRENGTH AND THICKNESS OF THE FOUNDATION LAYERS.
 - DCP TEST LOCATIONS SHALL NOT BE AT THE SAME LOCATIONS WHERE THE TRIAL PITS TO BE UNDERTAKEN AS INDICATED IN THE DRAWING.
HE570135-KIER-VGN-A303_MP67.0-SK-CB-0100 05

LEGEND

EXTENT OF TOPOGRAPHICAL SURVEY

DCP TEST LOCATION

REV	DETAILS	CHKD	APPD	DATE
DRAWN : TSB		DRAWING STATUS		
DESIGN : PH		WORK IN PROGRESS		
CHKD : PH		PRELIMINARY DRAWING		
APPD : MZ		EXTERNAL ISSUE		
DATE : 24/10/2019		AS-BUILT		
SUITABILITY : D2		FOR TENDER		

CLIENT

AGENT

SCHEME NAME

A303 67.0 B3092 UNDERBRIDGE

DRAWING TITLE

TECHNICAL SURVEY PLAN - DCP TESTS AT SOUTH CROSSOVER LOCATION (MP 173/0 - 172/6)

ORIG DRAWING SIZE :	A1	DIMENSIONS :	mm
COPYRIGHT © KIER		SCALE :	1:1000
DRAWING NUMBER			SCHEME REFERENCE No.
PROJECT	ORIGINATOR	VOLUME	570135
HE570135	KIER	VGN	
A303 MP67.0 - SK - CB - 0100 08			REVISION
LOCATION	TYPE	ROLE	NUMBER
			C 1

THIS MAP IS REPRODUCED FROM ORDNANCE SURVEY MATERIAL WITH THE PERMISSION OF ORDNANCE SURVEY ON BEHALF OF THE CONTROLLER OF HER MAJESTY'S STATIONERY OFFICE © CROWN COPYRIGHT. UNAUTHORISED REPRODUCTION INFRINGES CROWN COPYRIGHT AND MAY LEAD TO PROSECUTION OR CIVIL PROCEEDINGS. AL 100030649 2016