



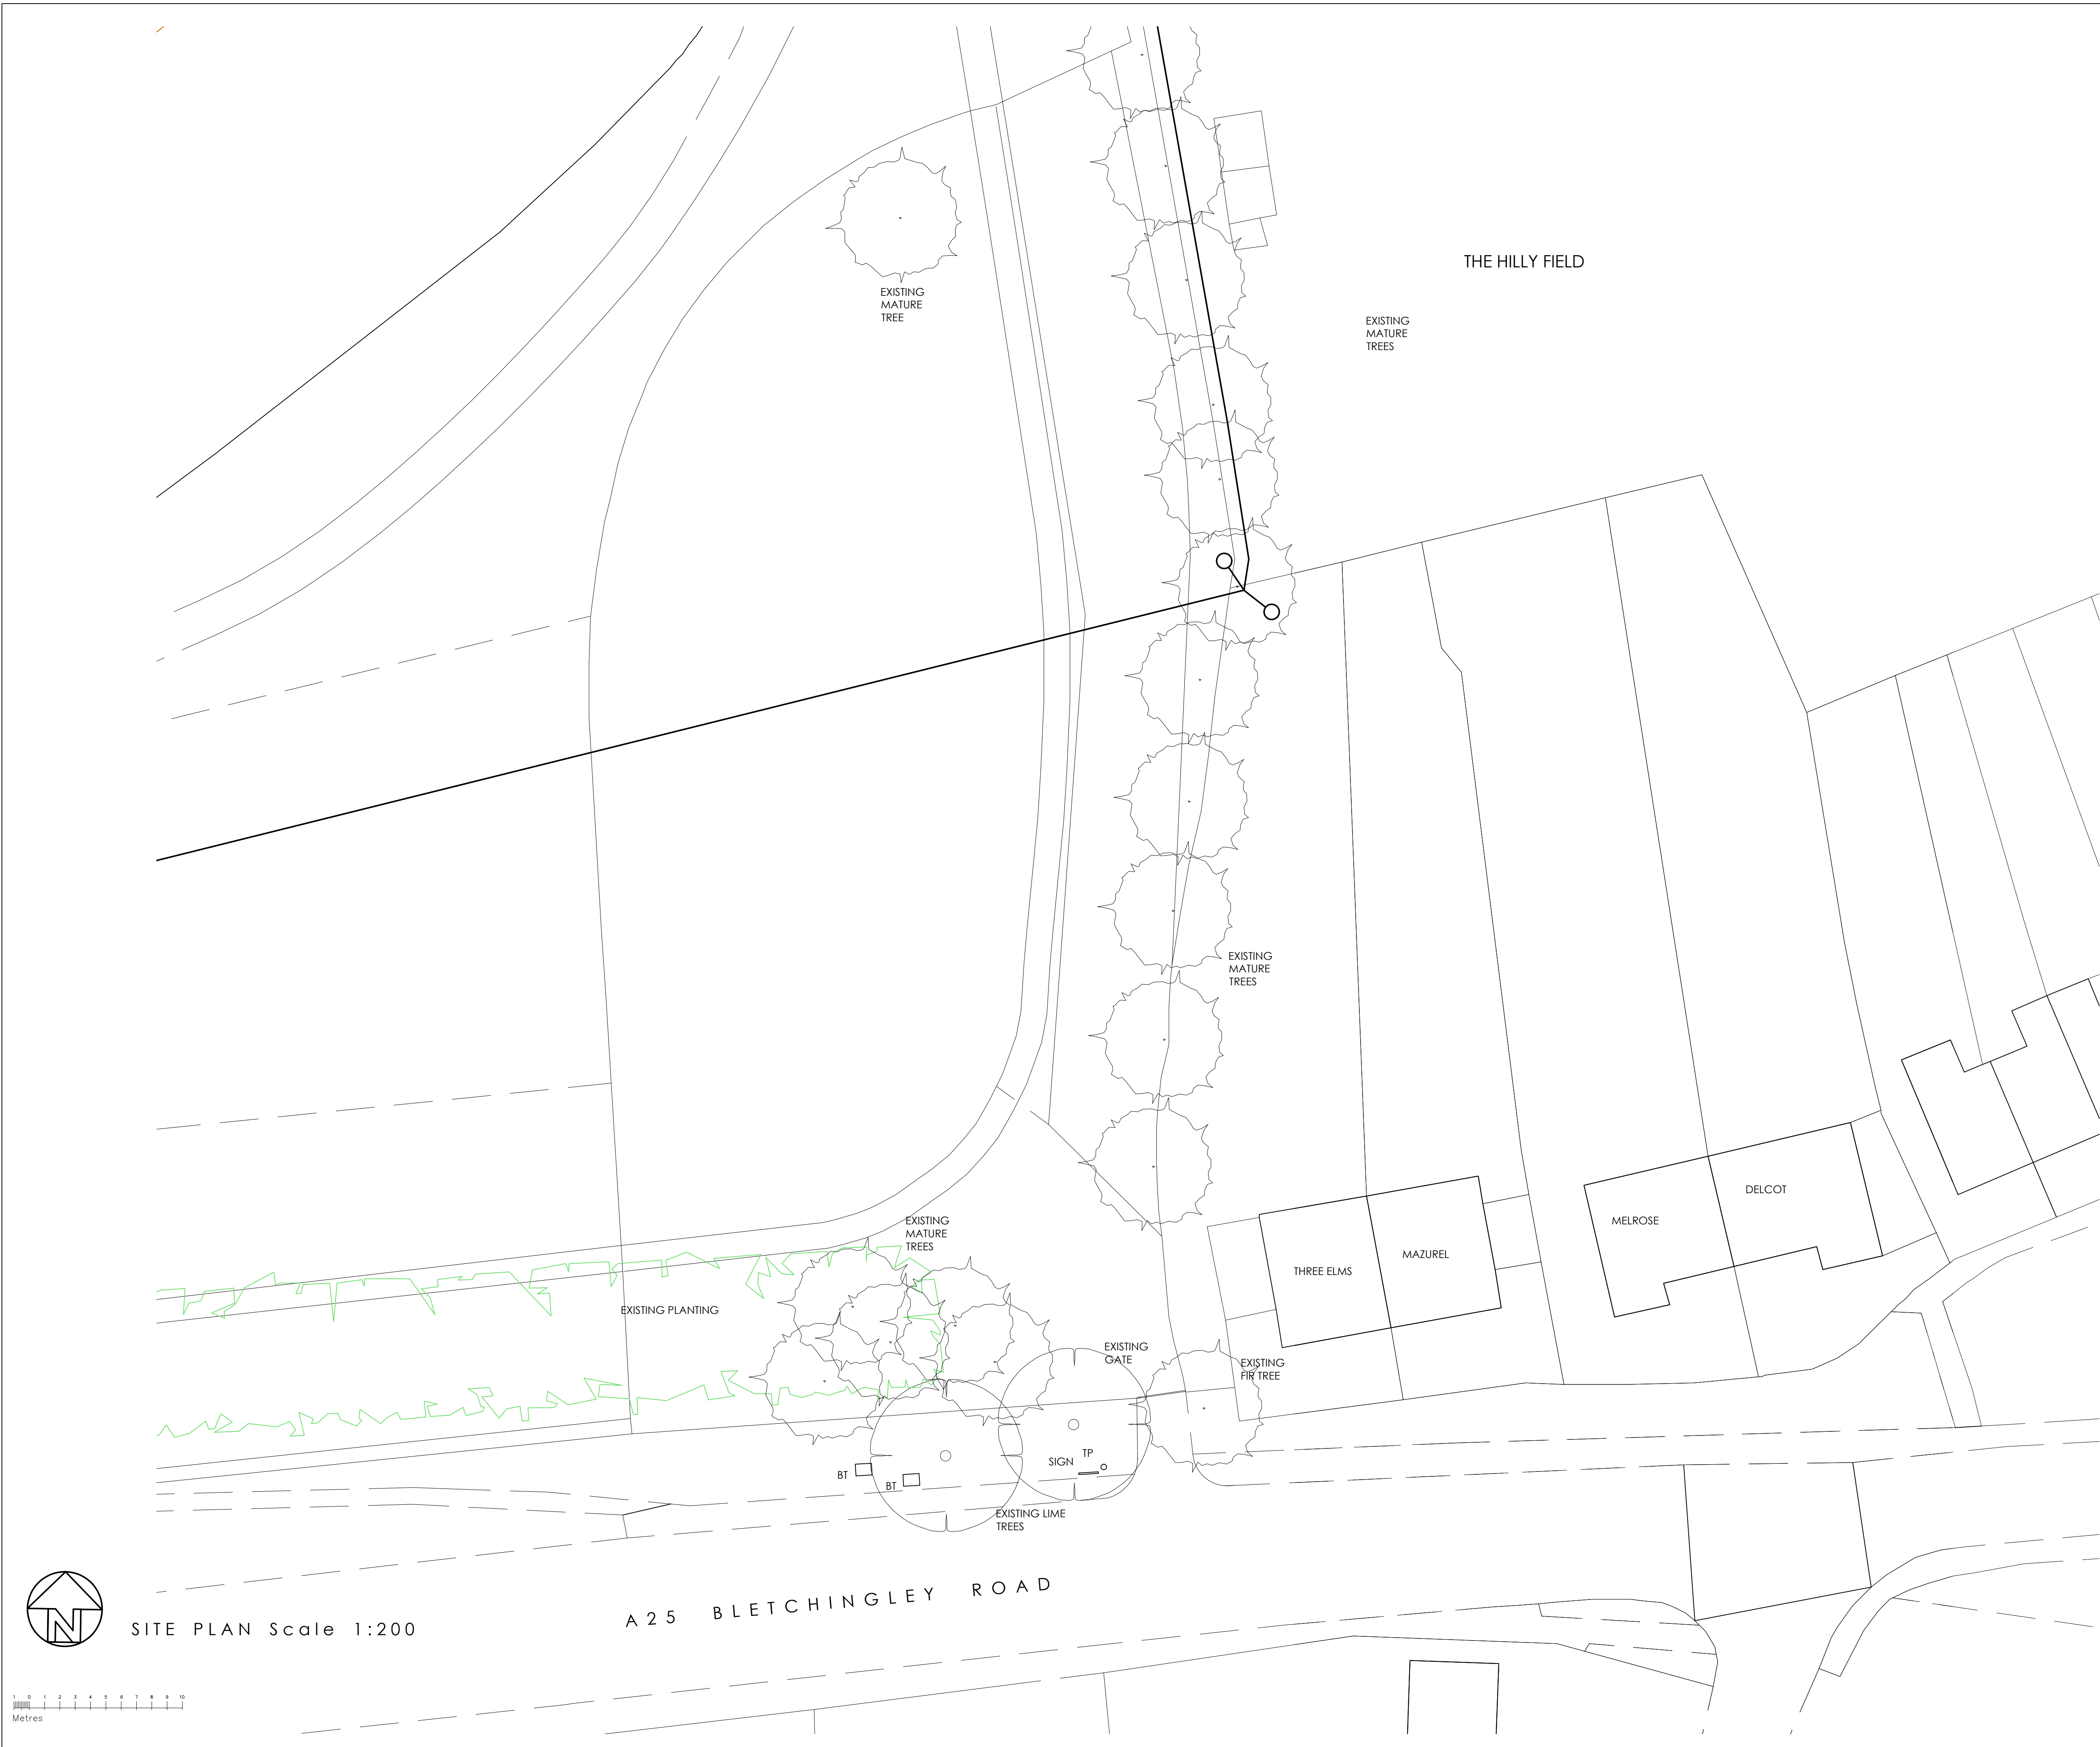

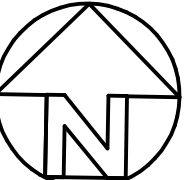

BLOCK PLAN
Scale 1:1250

THIS DRAWING IS COPYRIGHT. THIS DRAWING IS NOT TO BE SCALED.
DIMENSIONS TO BE SITE CHECKED BEFORE COMMENCEMENT OF WORK.
NOTIFICATION TO BE GIVEN OF ANY OMISSIONS OR ERRORS.

A.J. YOUNGER Dip Arch (Hons) RIBA
CHARTERED ARCHITECTS
102-104 HIGH STREET
GODSTONE
SURREY
Tel: 01883 742846
Mob: 0781 842 1967
email: ajyounger@aaj.com

Client:	
GODSTONE PARISH COUNCIL THE BOUNTY GODSTONE GREEN GODSTONE SURREY RH9 8DY	
Project:	
PROPOSED CAR PARK LAND ADJACENT TO "THREE ELMS" A25 BLETCHINGLEY ROAD GODSTONE SURREY	
Drawing Title:	
PLANS AS EXISTING	
Date:	September 2014
Drawing No:	AY:99:418:EXG
Scale:	1:200 @ A1
Revision:	