



revision	date
•	•

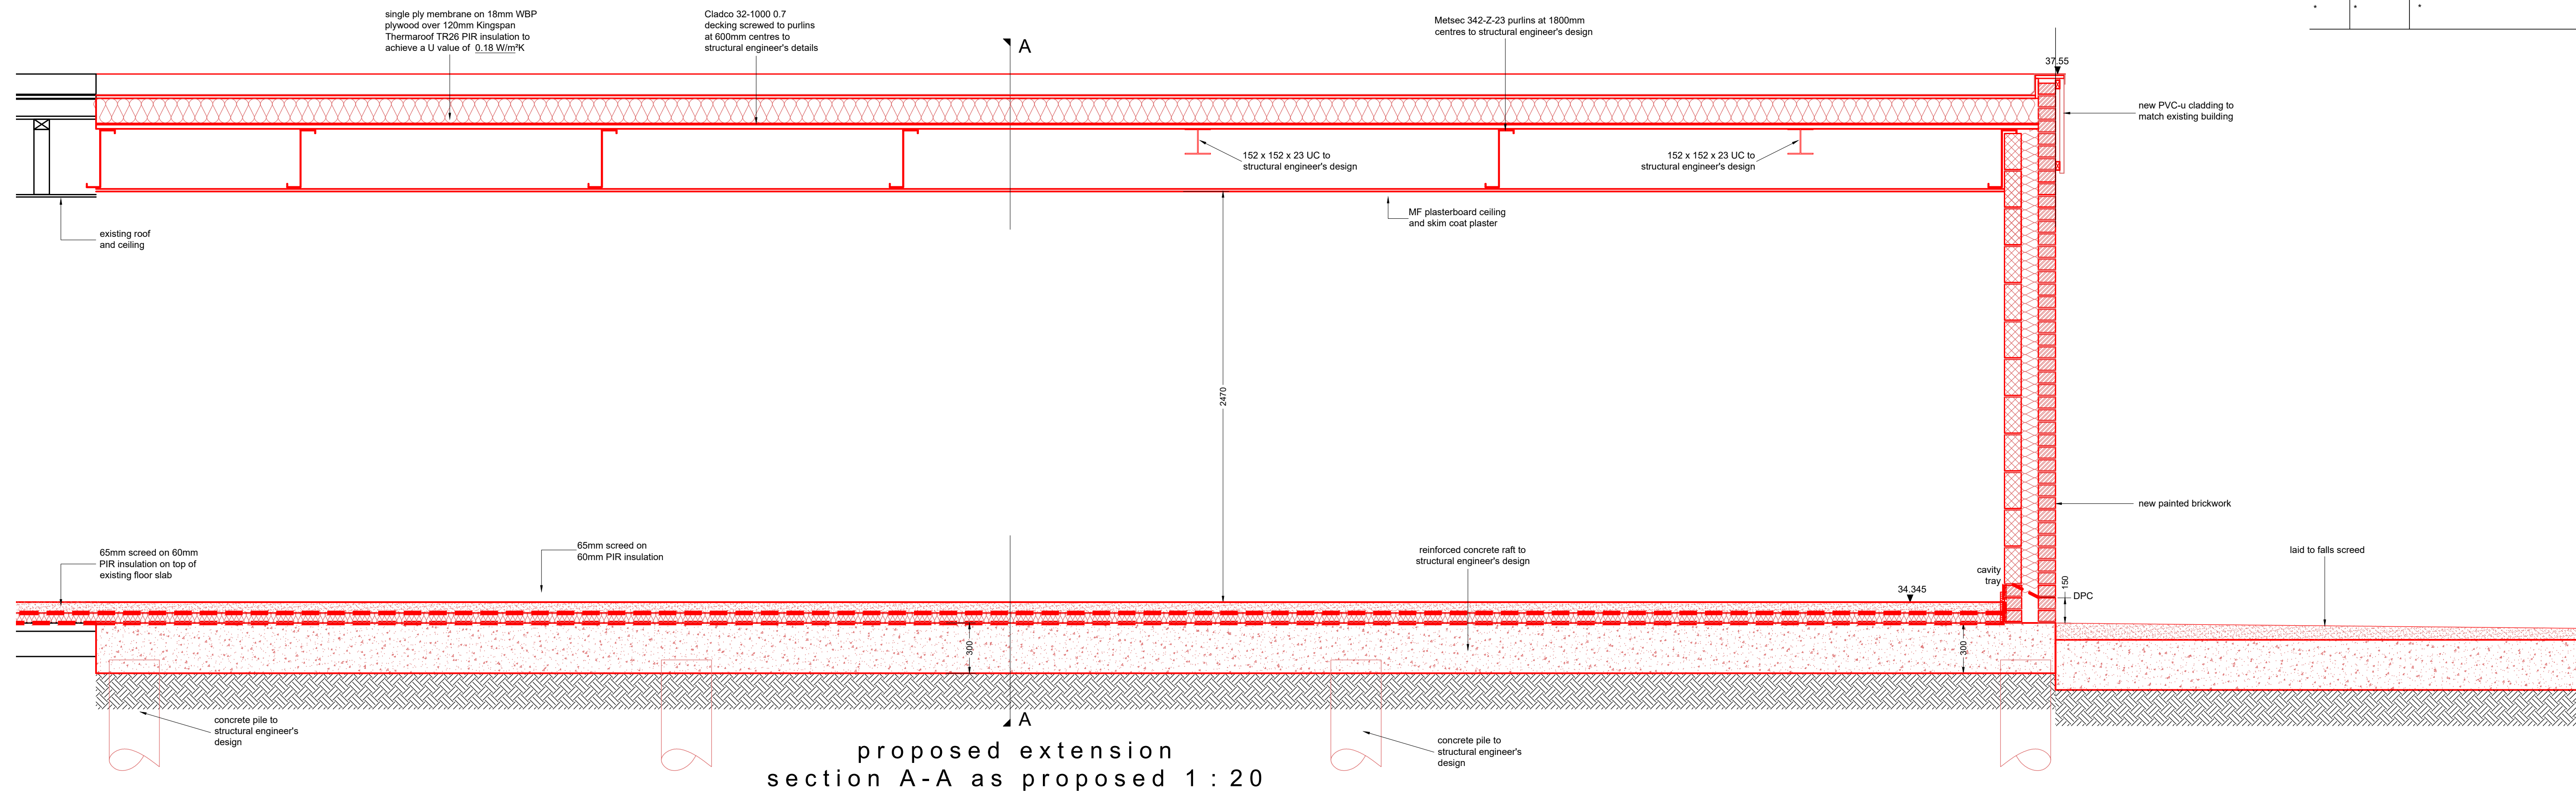

0 3m

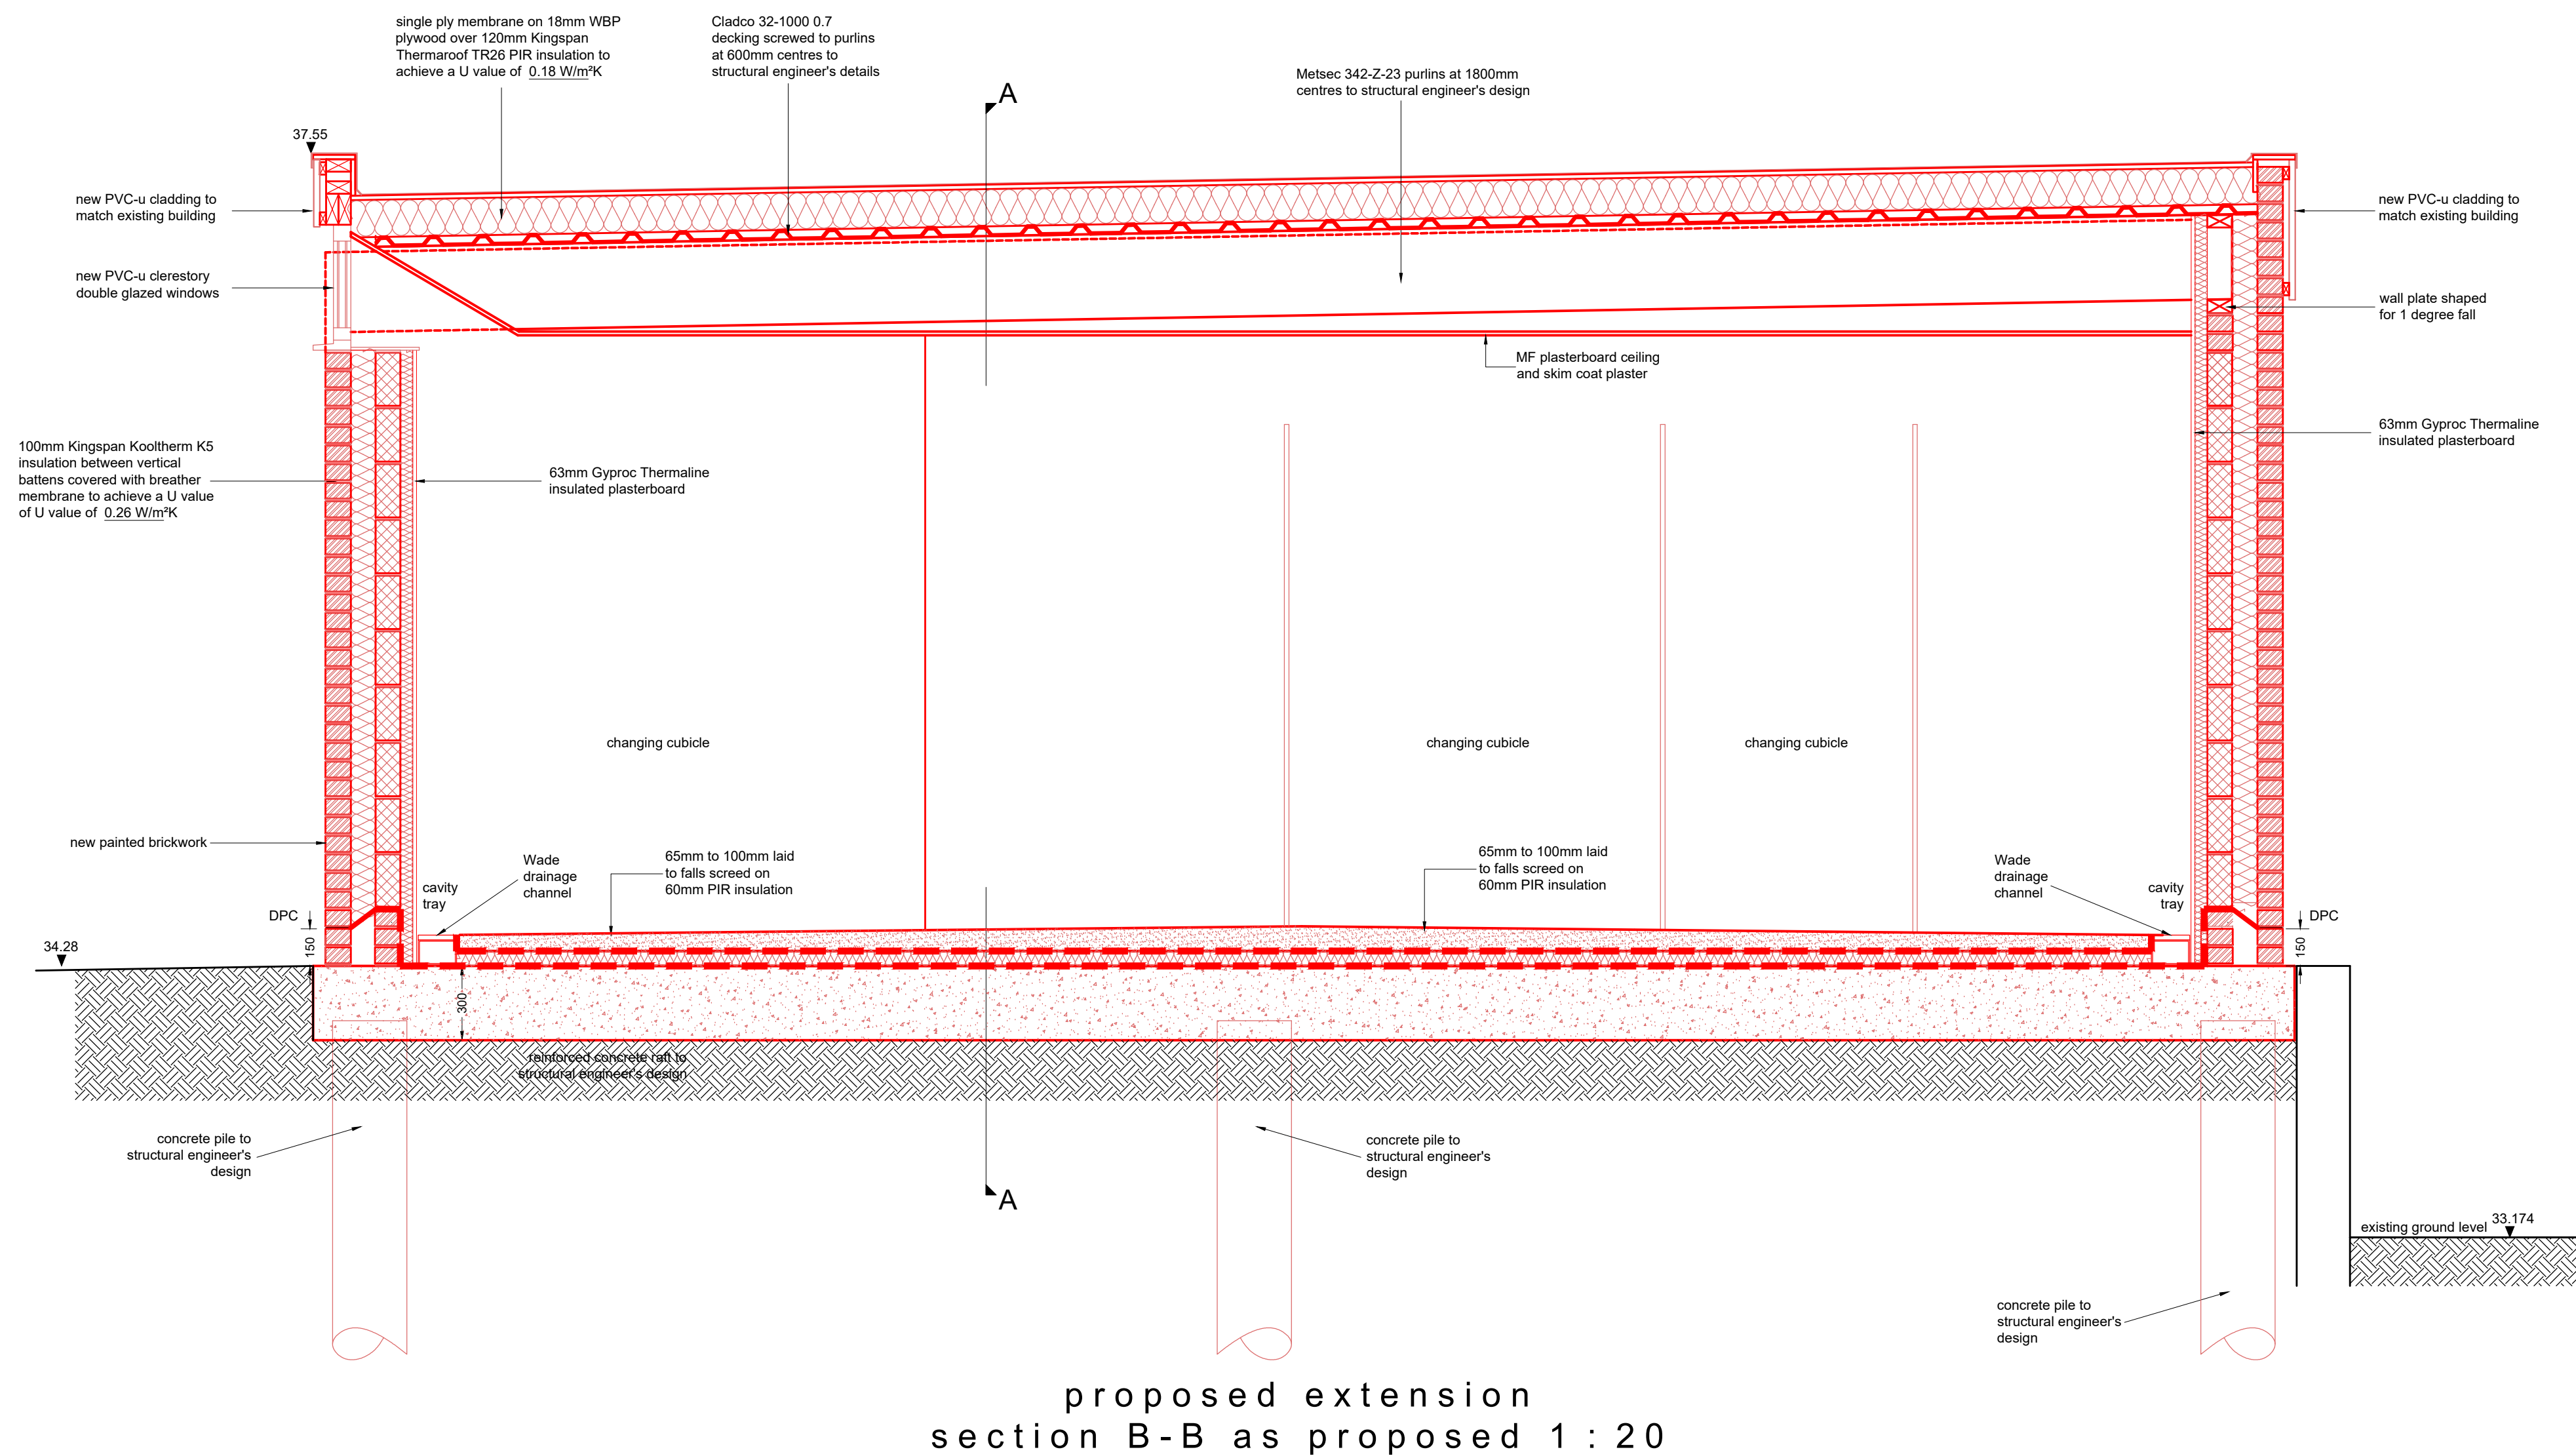

#### Status

- ☐ Preliminary
- ☐ Planning
- ☒ Tender
- ☐ Construction

client  
WARE TOWN COUNCIL

property  
WARE PRIORY LIDO, PRIORY STREET  
WARE, HERTFORDSHIRE  
SG12 0DE

project  
PROPOSED EXTENSION AND REFURBISHMENT

drawing  
SECTION A-A & B-B  
AS PROPOSED

scale  
1:20 @ A1

date  
09-08-24

drawn  
CRD

checked  
SR

drawing no.  
WTC\_003-06

revision  
A

**icon** Building Consultancy

13 Ducketts Wharf  
South Street  
Bishop's Stortford  
Hertfordshire CM23 3AR

Tel: 01279 653386  
Web: www.iconbc.co.uk