


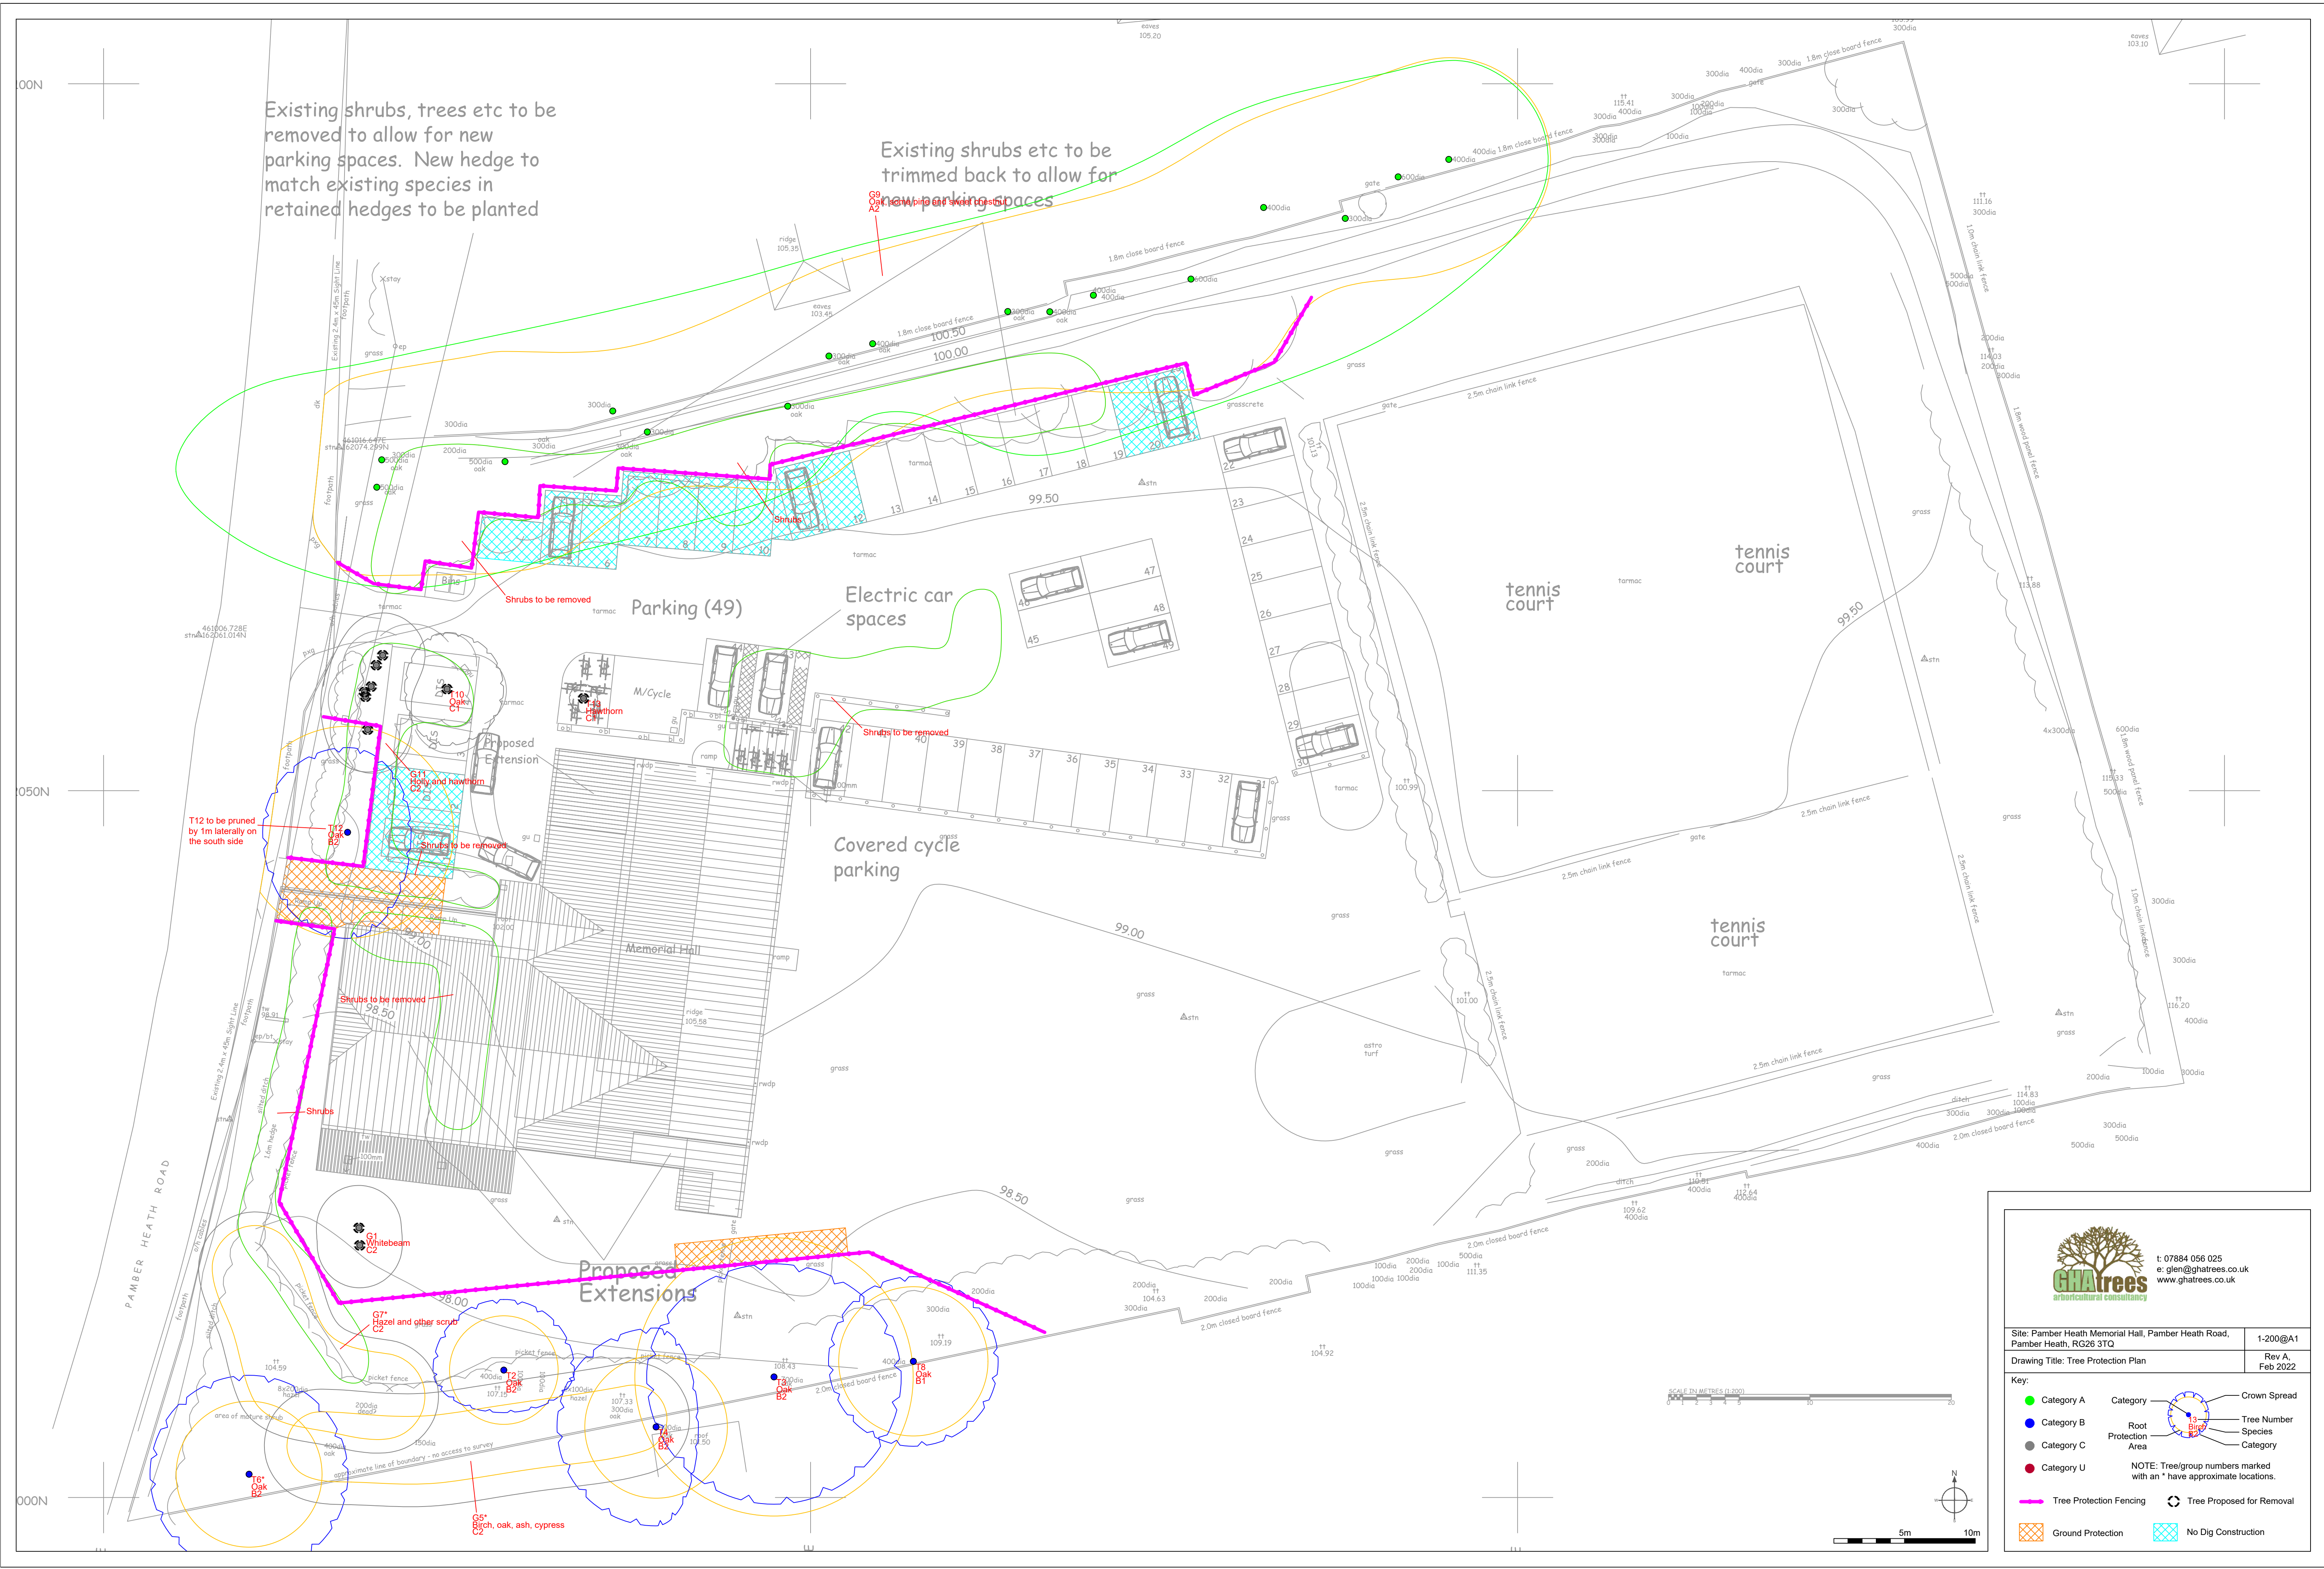



t: 07884 056 025
e: glen@ghatrees.co.uk
www.ghatrees.co.uk

Site: Pamber Heath Memorial Hall, Pamber Heath Road, Pamber Heath, RG26 3TQ		1-200@A1
Drawing Title: Tree Protection Plan		Rev A, Feb 2022
Key:		
Category A	Category B	Category C
Category U	Tree Protection Fencing	Tree Proposed for Removal
Ground Protection	No Dig Construction	

Crown Spread

Tree Number

Species

Category

Root Protection Area

NOTE: Tree/group numbers marked with an * have approximate locations.