
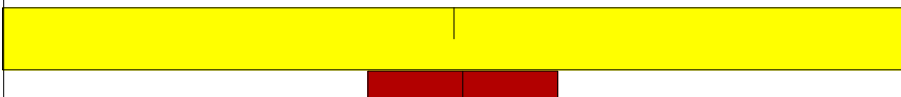


Symbol	Quantity	Article number	Article name
	1	!BTECM L13 IP65	A1
	1	!BTECM L13 IP65 LE3	A1E
	11	!BTECM L22 IP65	A2
	2	!BTECM L22 IP65 LE3	A2E
	5	!IMPR65 L35	B1
	4	!IMPR65 L35 LE3	B1E
	1	!EXI2 LED M3	EXIT
	1	!TYP L63 PC 5S LE3	CE
	6	!OPUWP L15 AS LE3 PH	DE
	8	!REAF 7 10A LL IP SENSOR	PIR

This drawing is computer generated and must not be altered manually.

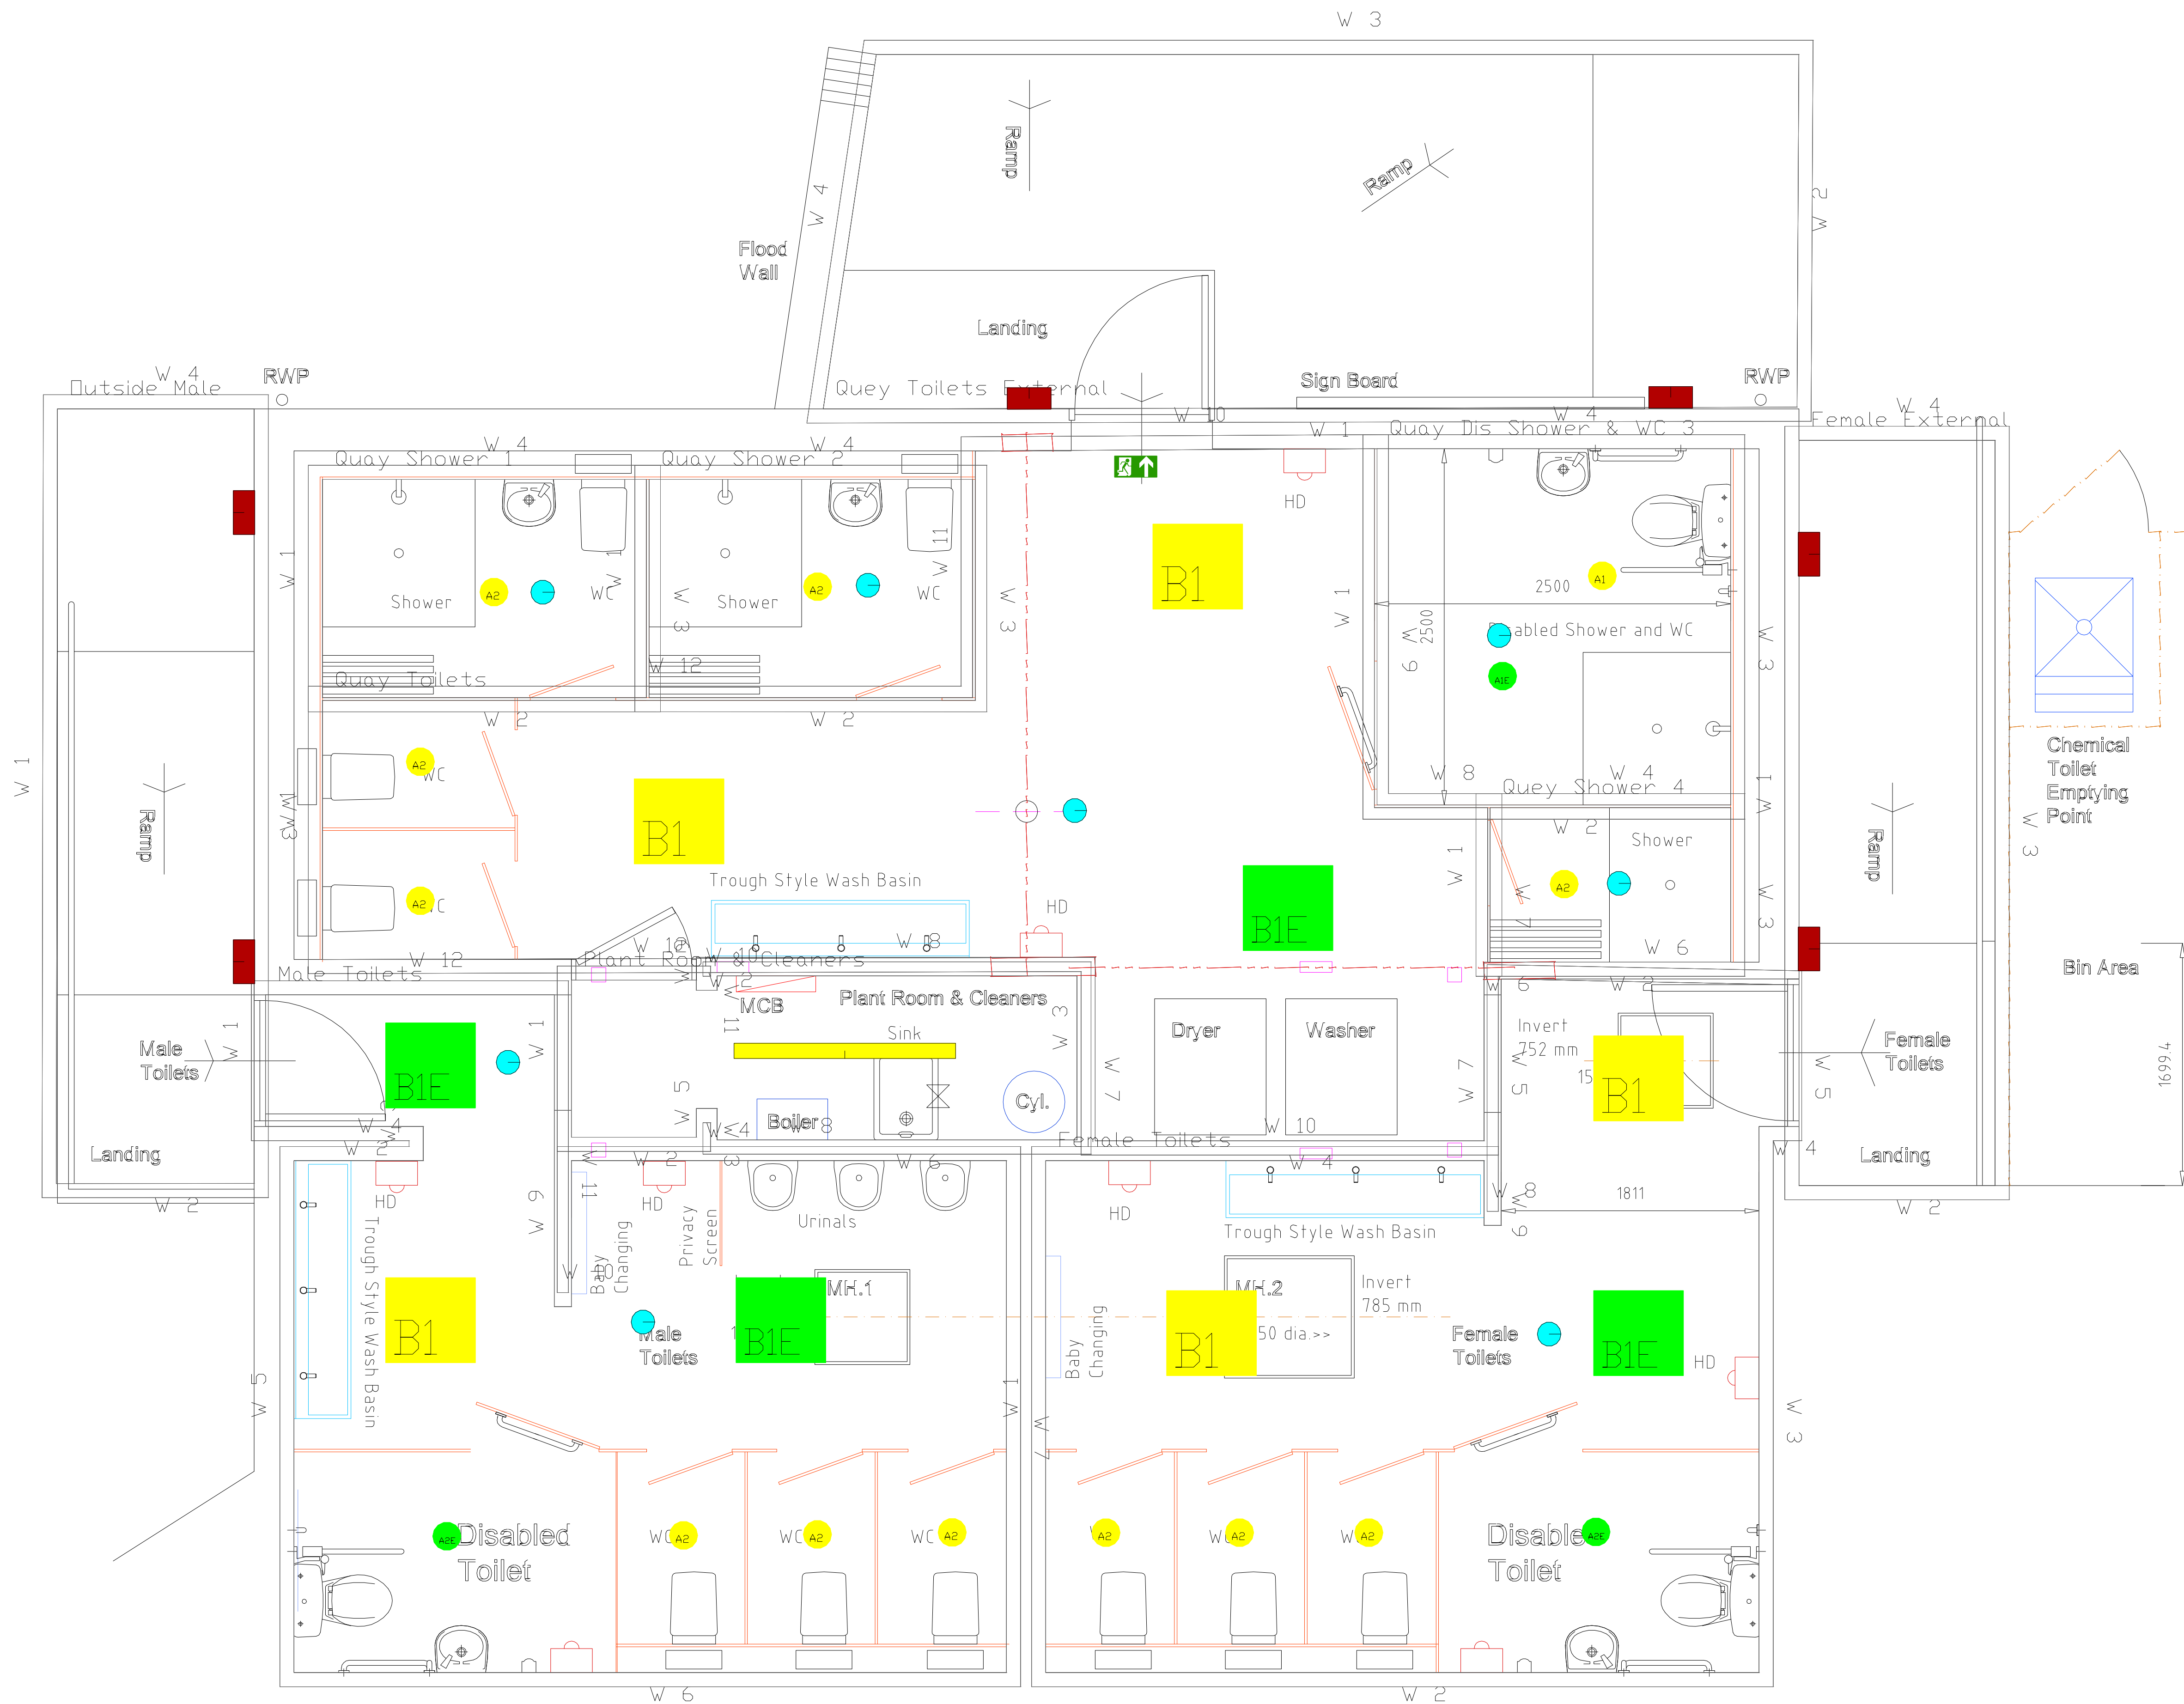

Proposed Plan
Scale: 1:50

Notes:
This drawing and any design shown upon it are the exclusive copyright of:
Ian Garrett Building Design Limited, UK. No other person may use this
design for any purpose, without prior written permission or discharge
being received from in a written form from :- Ian Garrett Building Design
Limited, UK the copyright holder.

This drawing shall not be scaled, check all site dimensions & from fixed
positions. Use dimensions on the plans in preference.
This drawing has been prepared for planning or building regulation
purposes only, & thus shall not be regarded as a fully working drawing.
All dimensions, levels, foundations, ground conditions, drains, heights, DPC
& DPM together with complete drawing shall be checked and agreed prior
to any manufacture of any component.
All work, workmanship & materials are to comply with the current &
applicable BS Code of Practice, building regulations.
Check planning conditions that may be relevant to the application. This
drawing shall be read in conjunction with the specifications, engineers
designs, details that may be supplied to assist.
Any changes to the design or specifications, shall need to be agreed with
the Local Authority planning & building control departments. Changes
could compromise the design requirements.
Note the need for compliance with the COM Regulations 2015 on all
projects, Domestic & Business operations need to be considered.
No alterations to the drawings or specifications shown may be undertaken
other than by Ian Garrett Building Design Limited the copyright holder.

Revisions:	
Dated:	Description:
A	
B	
C	

Beccles Quay Toilets
Fen Lane
Suffolk
NR34 9BB

Client: Beccles Fenland
Charity Trust

Proposed - Print @ A3
Drawing no: 2625.20.2 REV B

Date: May 2020
Scale: 1:50