




Proposed Section A  
Scale 1:20

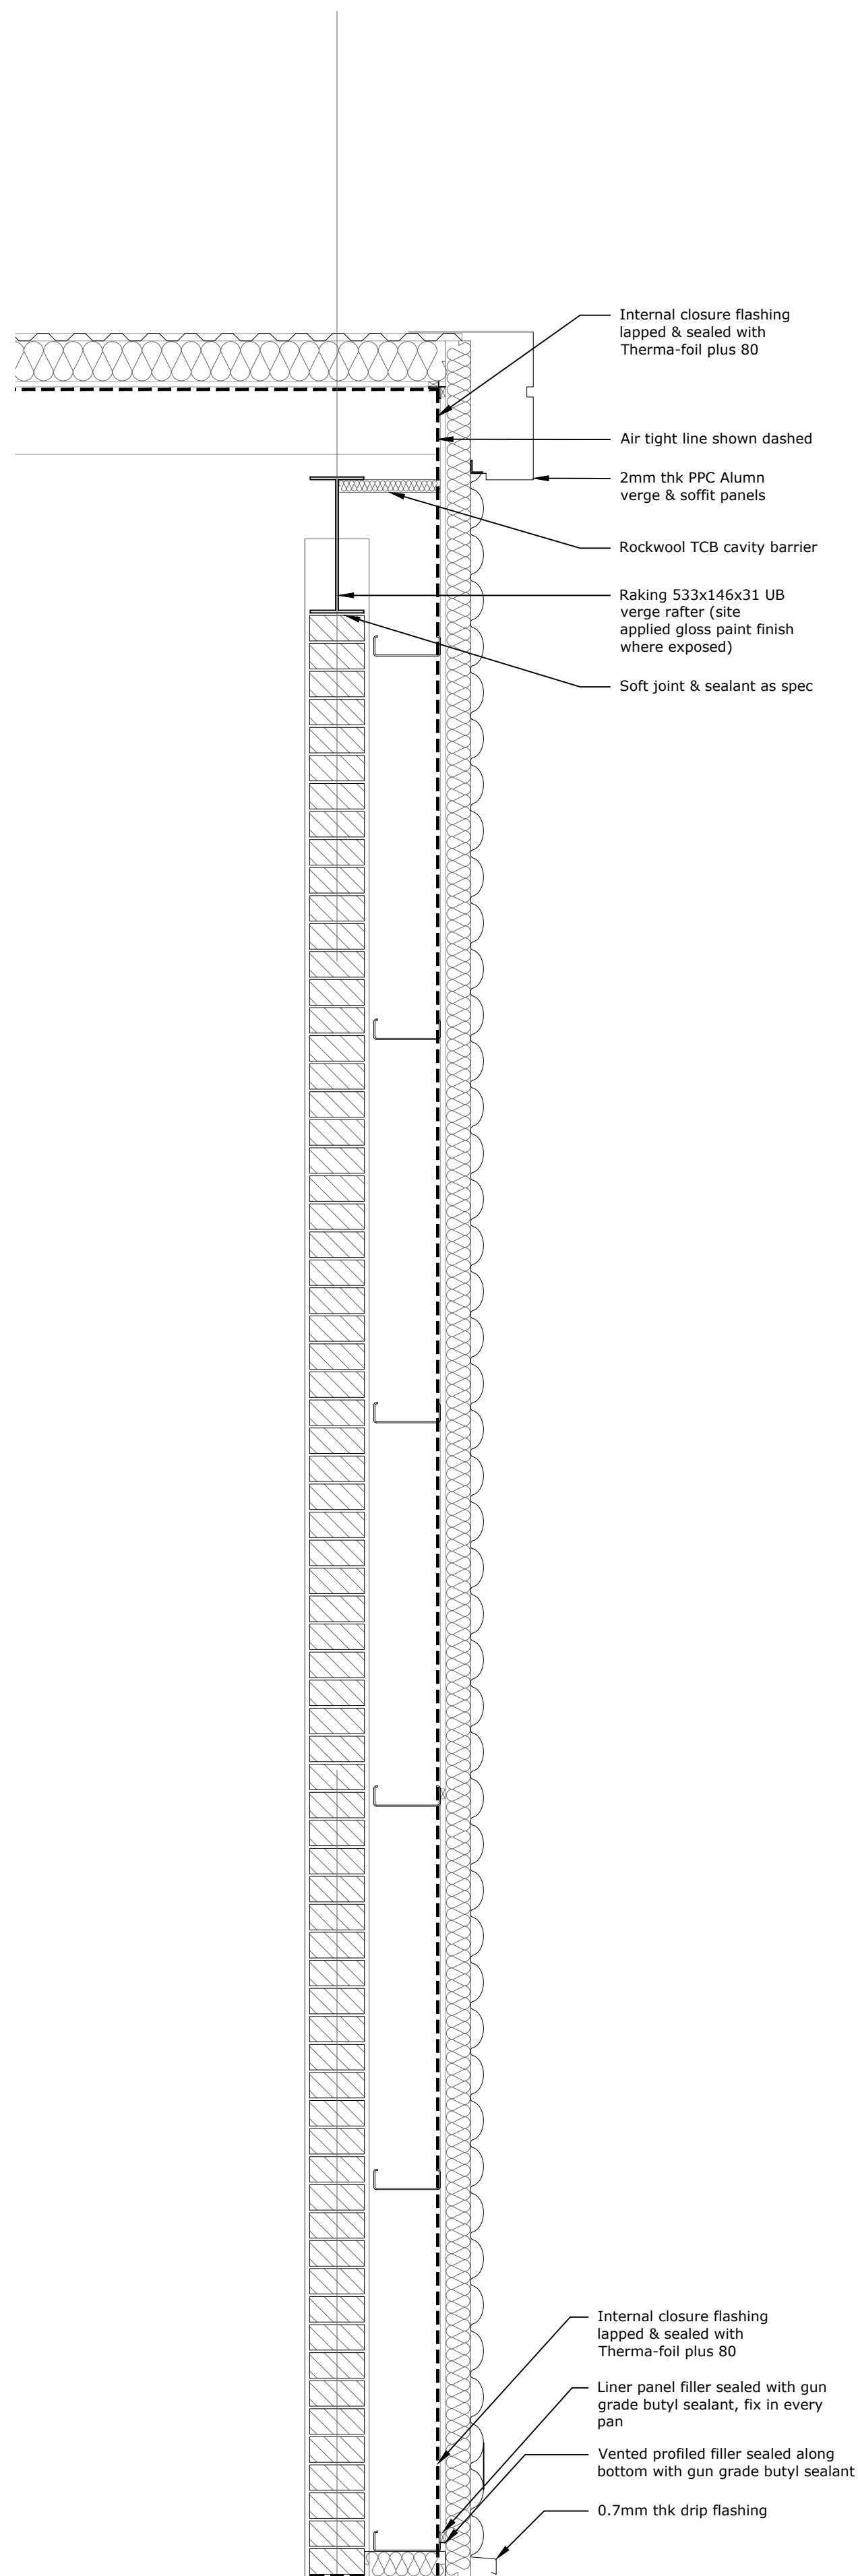


Proposed Section B  
Scale 1:20

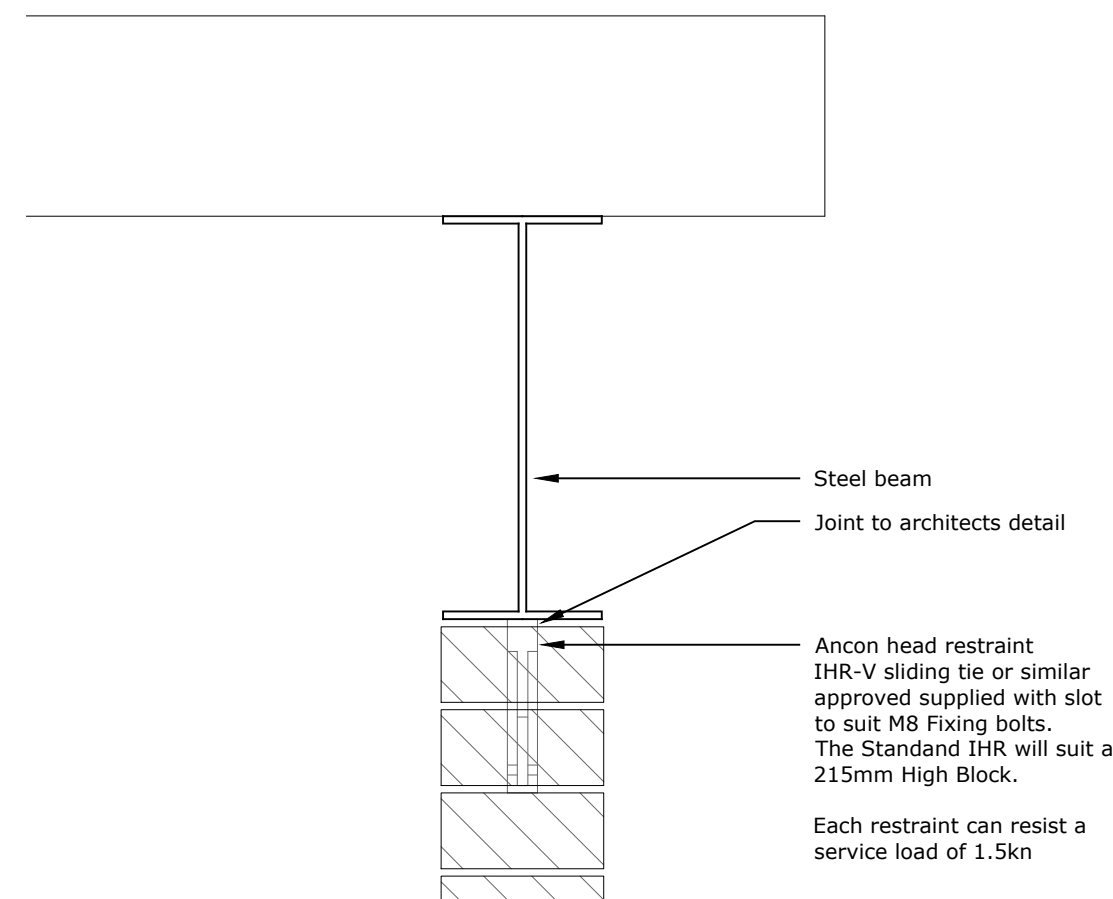

Typical wall head restraint detail  
Scale 1:10

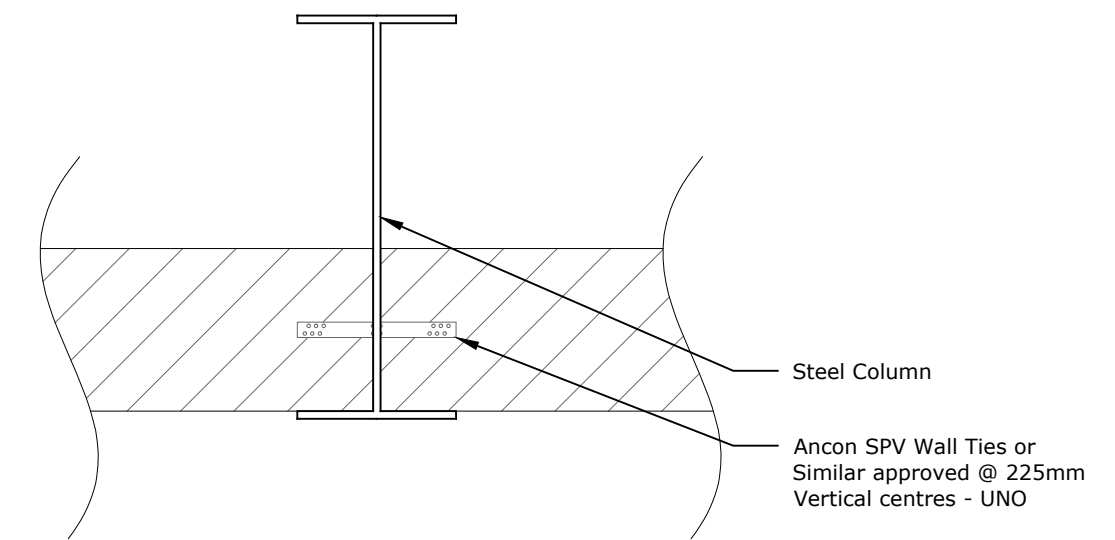

Typical vertical wall tie detail  
Scale 1:10

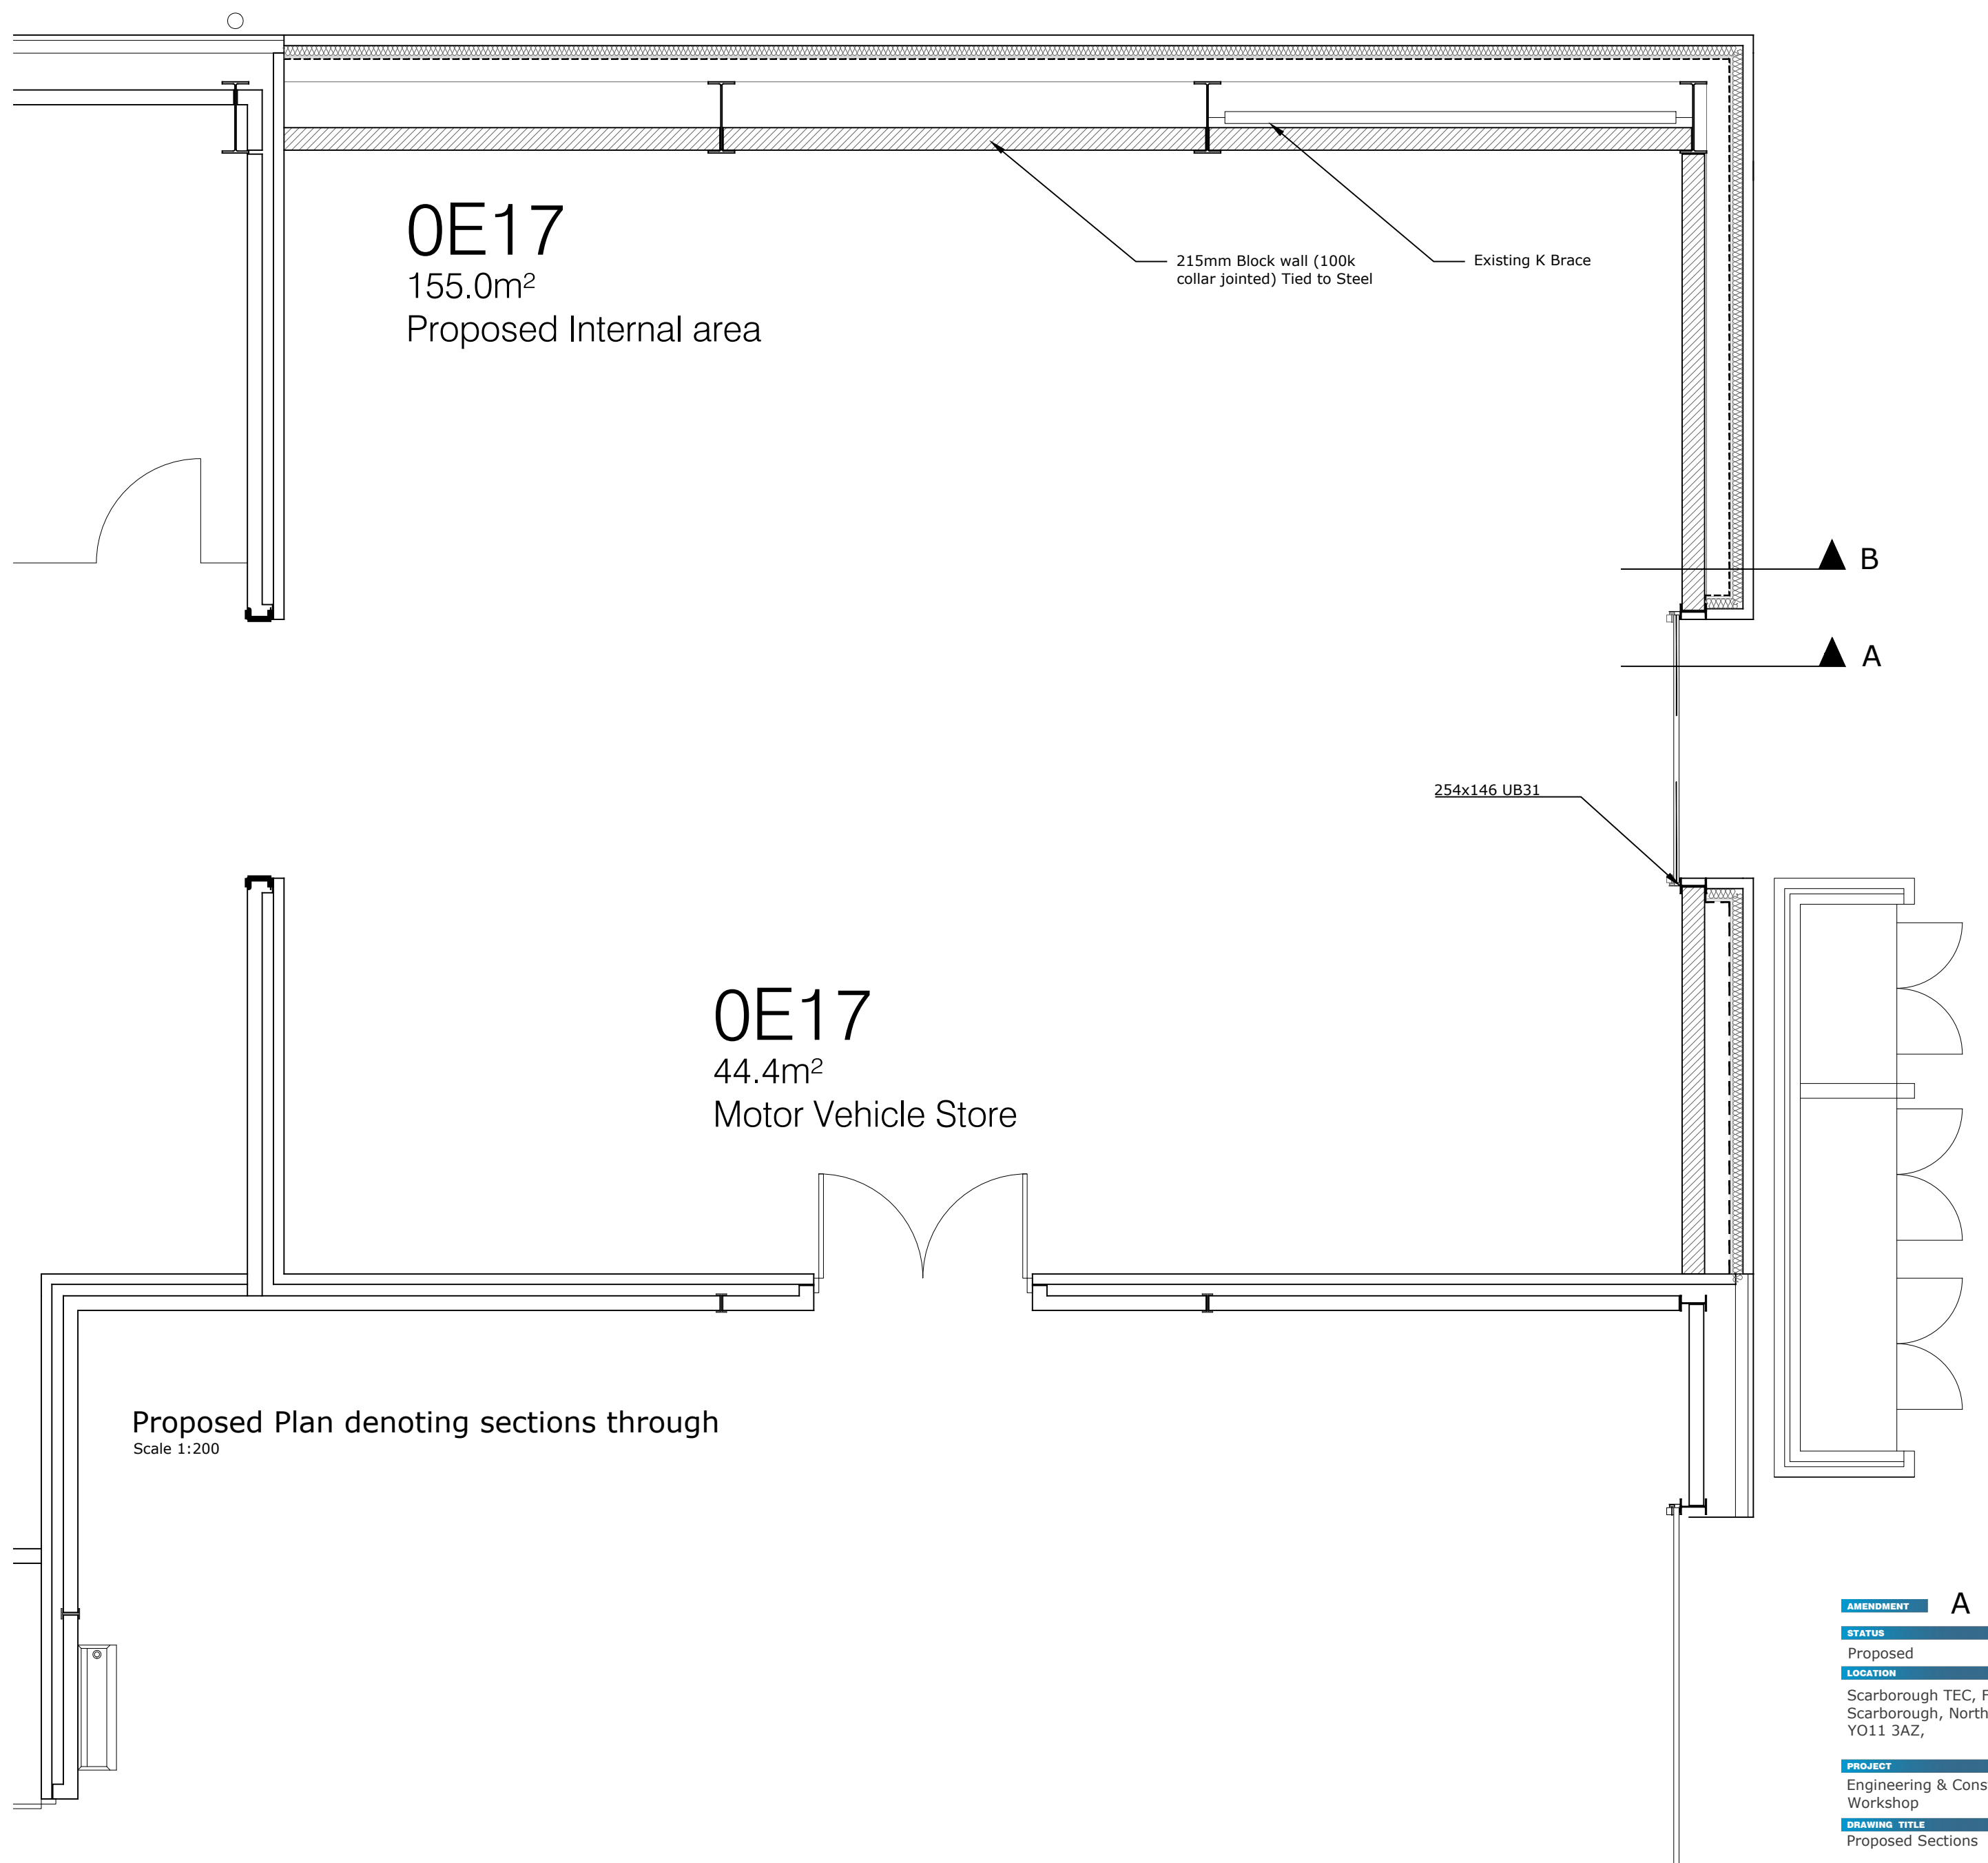

AMENDMENT	A
STATUS	Proposed
LOCATION	Scarborough TEC, Filey Rd, Scarborough, North Yorkshire, YO11 3AZ,
PROJECT	Engineering & Construction Workshop
DRAWING TITLE	Proposed Sections

PROJECT NO	DRAWING NO
374	03A
DATE	DRAWN BY
20 May 2021	SD
SCALE	PAPER SIZE
1:20	A1