




Revisions			REV	DATE	DESCRIPTION	DRAWN	CHECKED	APPROVED
			01	18/03/23	HEATH'S SCHEME			
			02	17/03/23	HEATH'S SCHEME			

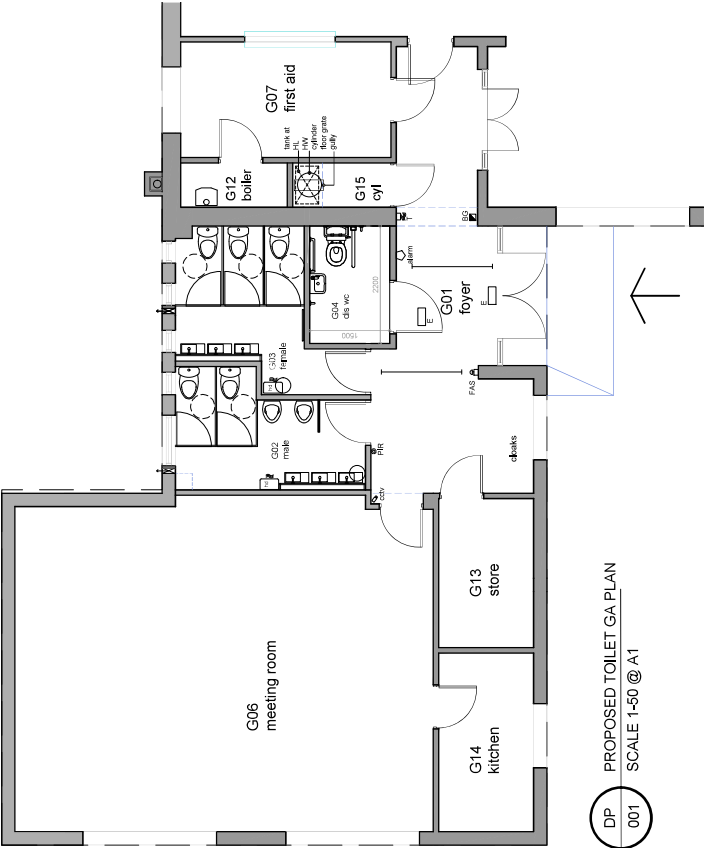

DP 001 PROPOSED TOILET GA PLAN
SCALE 1:50 @ A1

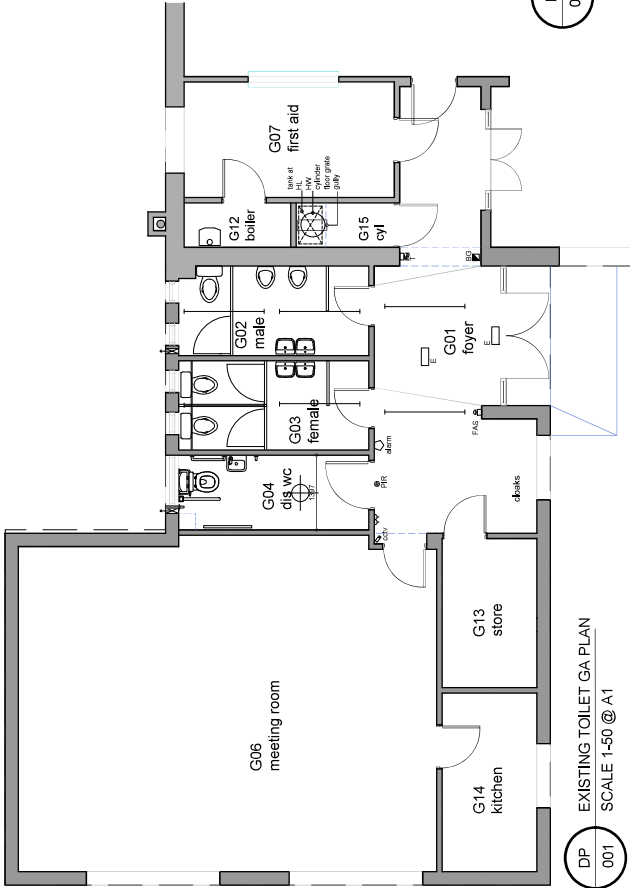

P 001 EXISTING TOILET GA PLAN
SCALE 1:50 @ A1

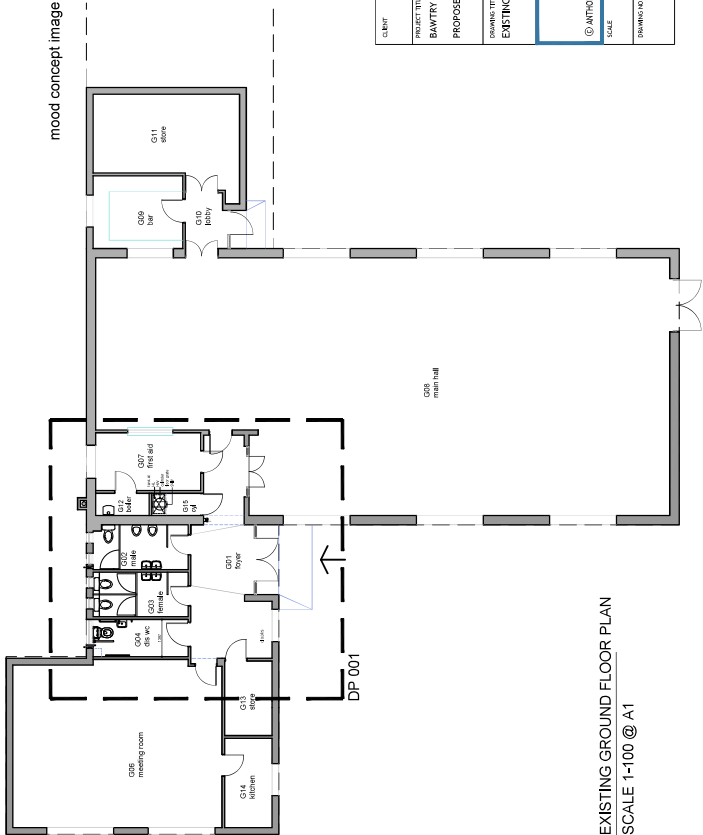


mood concept image

PROJECT TITLE	PROPOSED REFINISHMENTS
DRAWING TITLE	EXISTING AND PROPOSED
DATE	23-02-2023
SCALE	AS SHOWN
DRAWING NO.	23-02-100
REV	02