



©This drawing and the building works depicted in it are the copyright of the architect and may not be reproduced except by written permission

DO NOT SCALE OFF THIS DRAWING

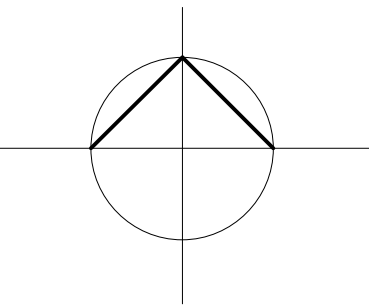

- Take off roof tiles and battens.
Set aside all tiles capable of re-use.
Fit breathable underlay, new treated sw battens
and re-tile using existing reclaimed tiles and
new to match (allow 25% replacement)
- Take off existing hogs back roof tiles, clean off
lime mortar and rebed on completion of roof slopes
- Take up exiting lead gutter and replace in code 6 lead
to existing outlet

NB DRAWING TO BE READ IN CONJUNCTION WITH
'SCHEDULE OF WORKS DEC 2022'

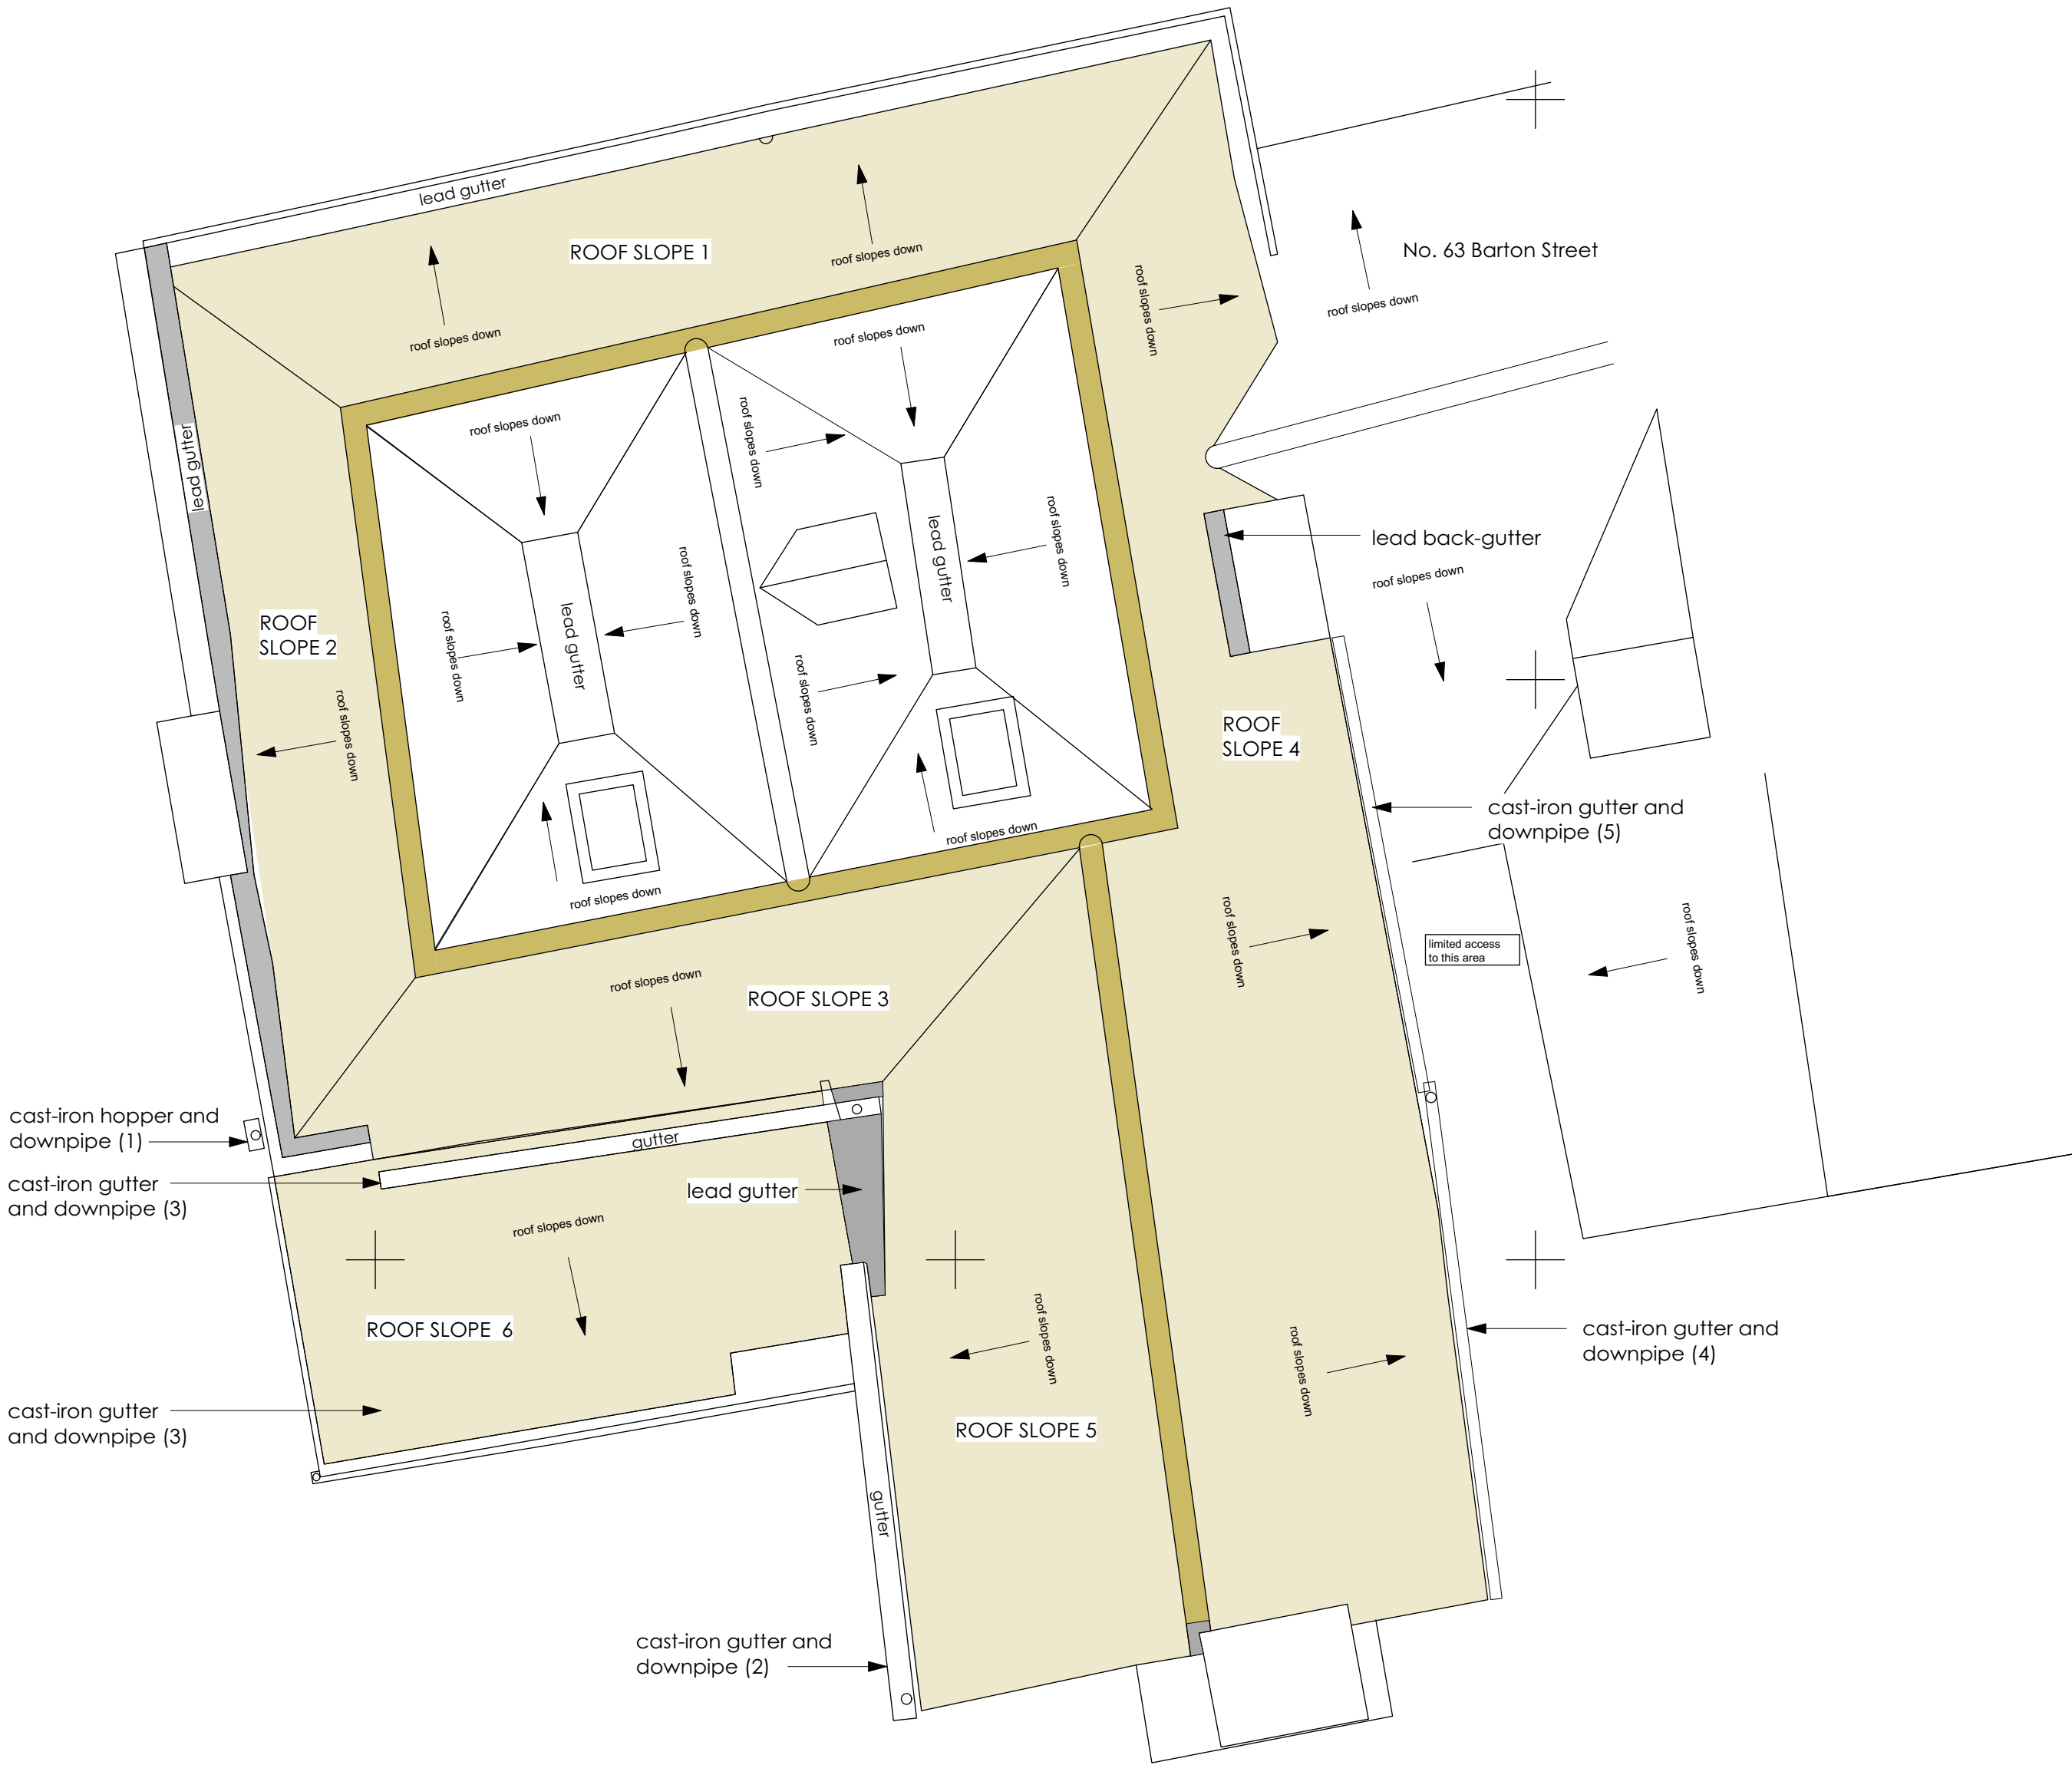

<div><div>nick joyce architects ltd</div><div>architects and historic building consultants</div><div>Company No. 9524906Registered in England and Wales</div></div>		
<div>5 BARBOURNE ROAD WORCESTER WR1 1RS</div> <div>TELEPHONE 01905 726307/29911 FAX 01905 726307</div>		
TEWKESBURY MUSEUM, 64 BARTON STREET, TEWKESBURY		
PROPOSED ROOF WORKS		
SCALE - 1:50 @ A2	DRAWN - APB	DRG No - 2187/20
DATE - DEC 2022	CHECKED -	