



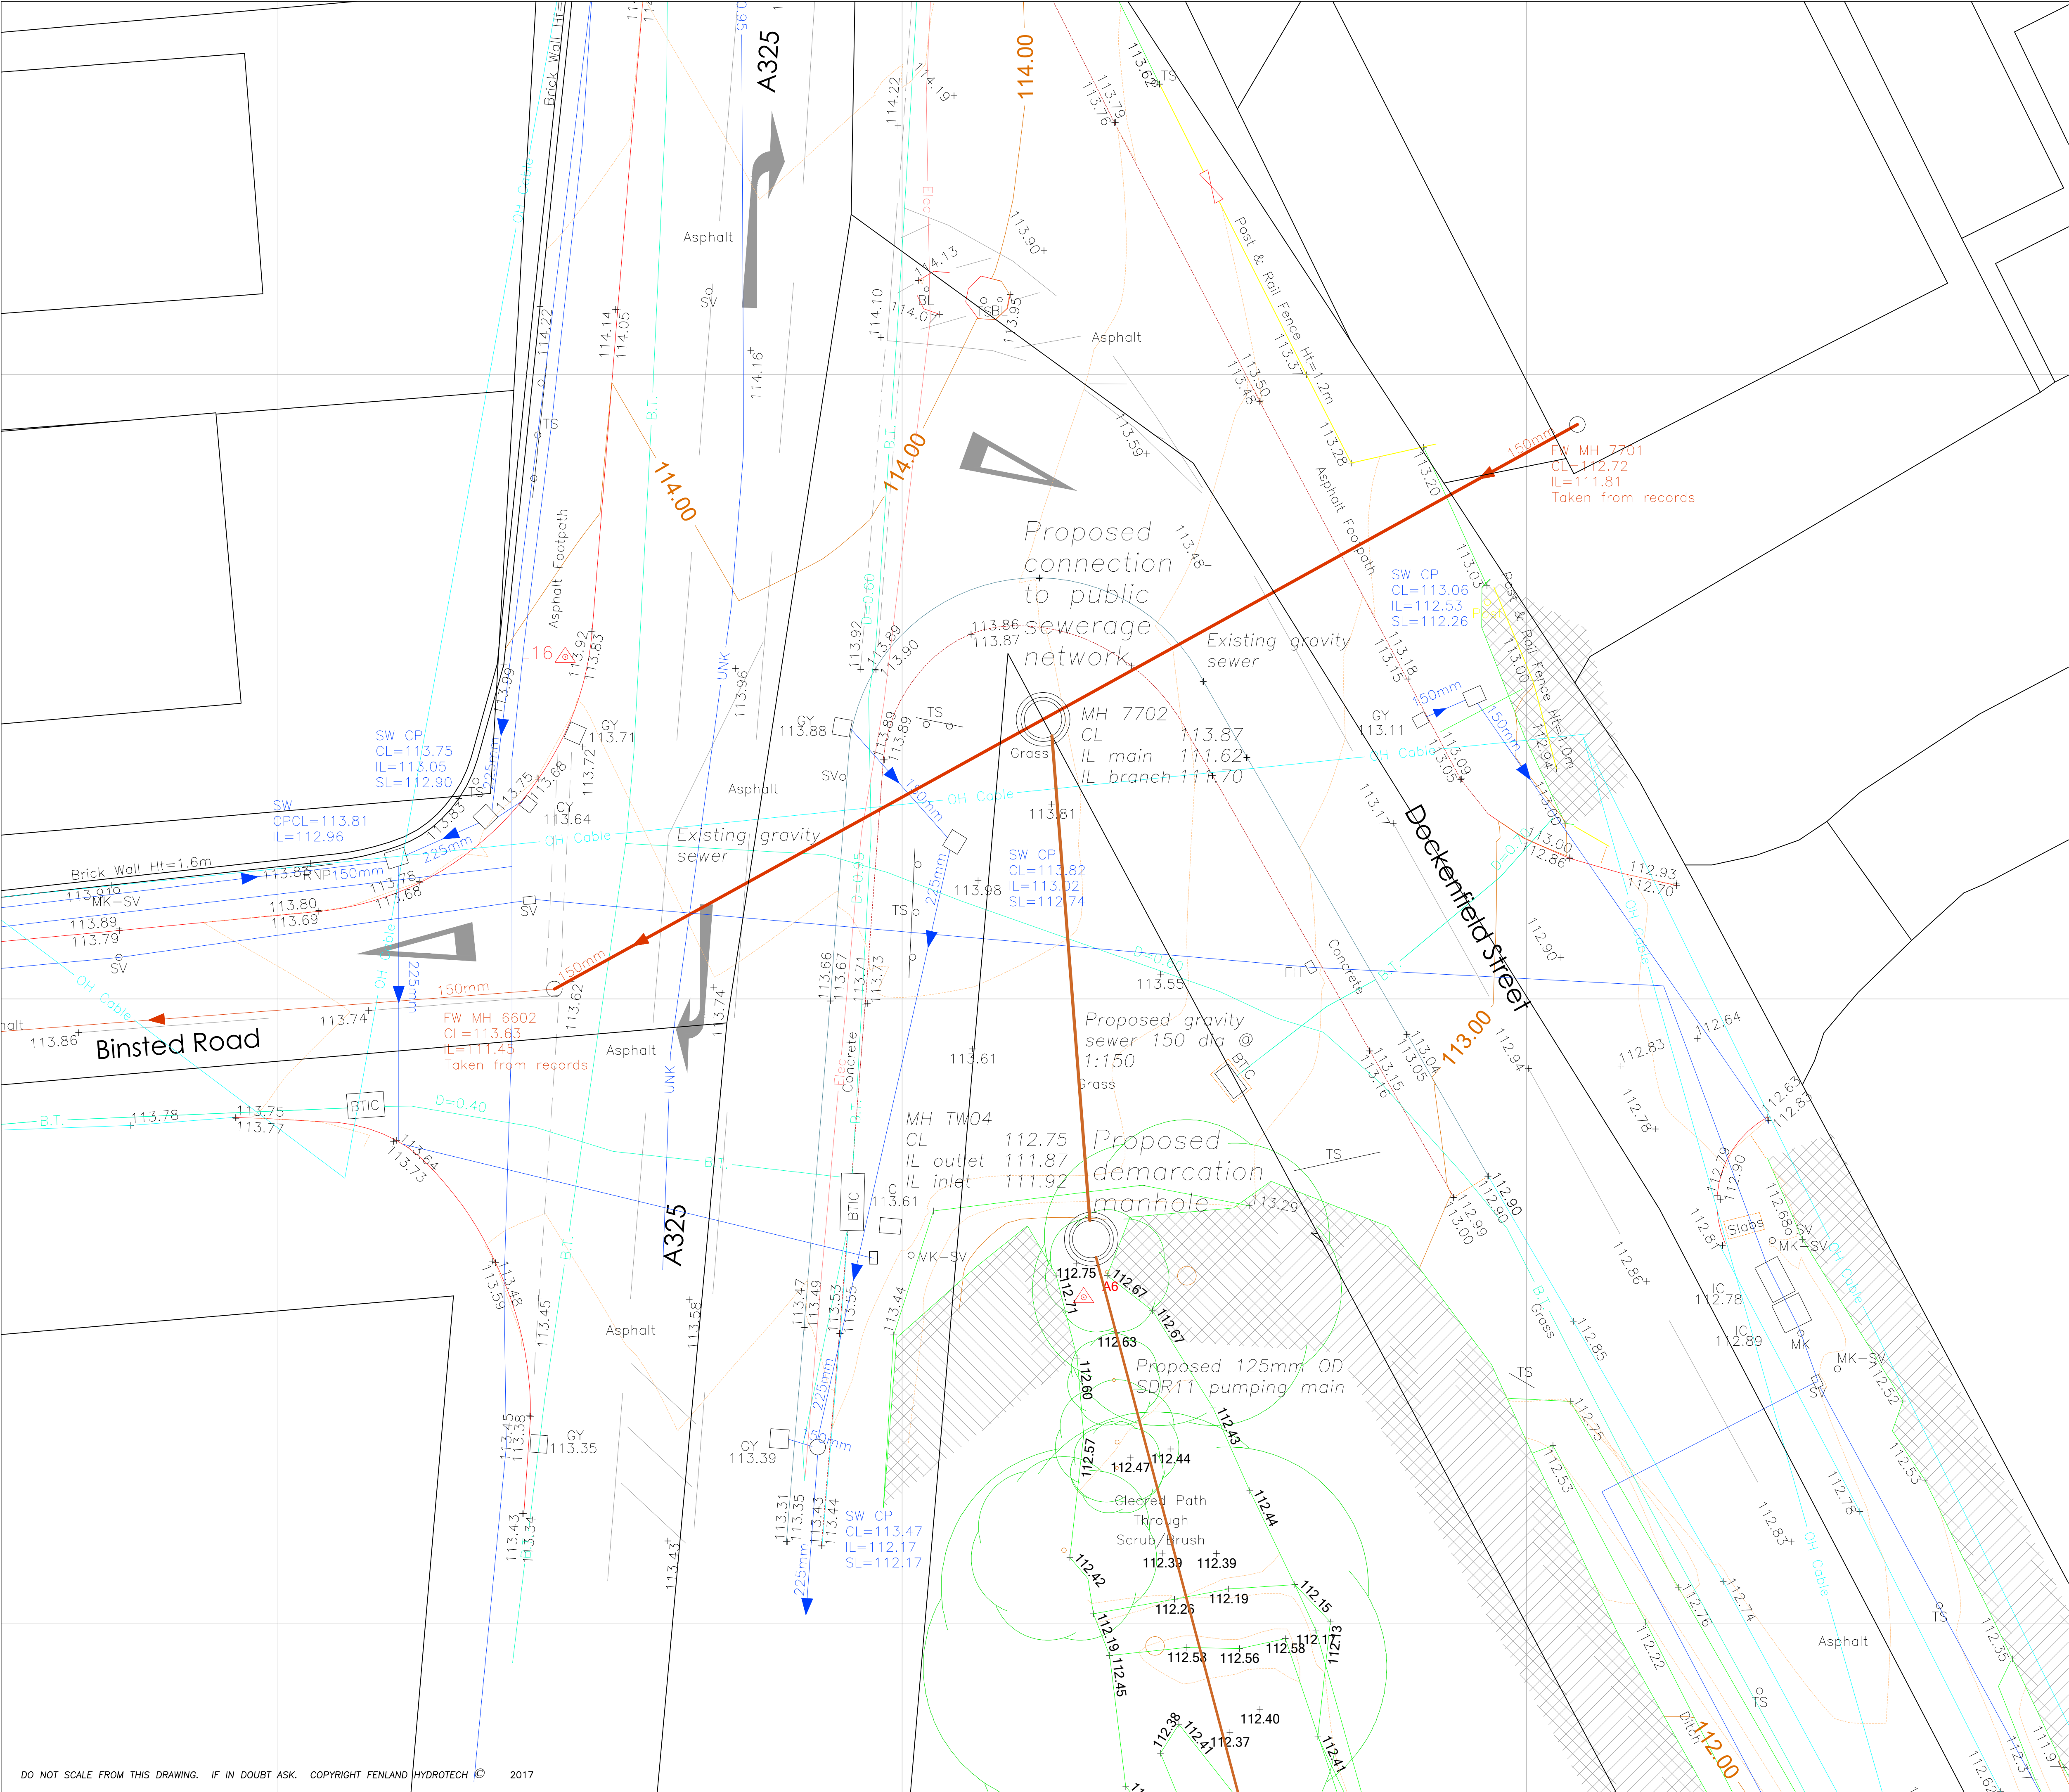

DRAWING STATUS						
For Approval						
DESCRIPTION		REV.	DATE	DR'N	CHK'D	APP'D
ORIGINAL ISSUE		O	22/6/17	SW	SW	SW
Section updated		A	28/6/17	SW	SW	SW

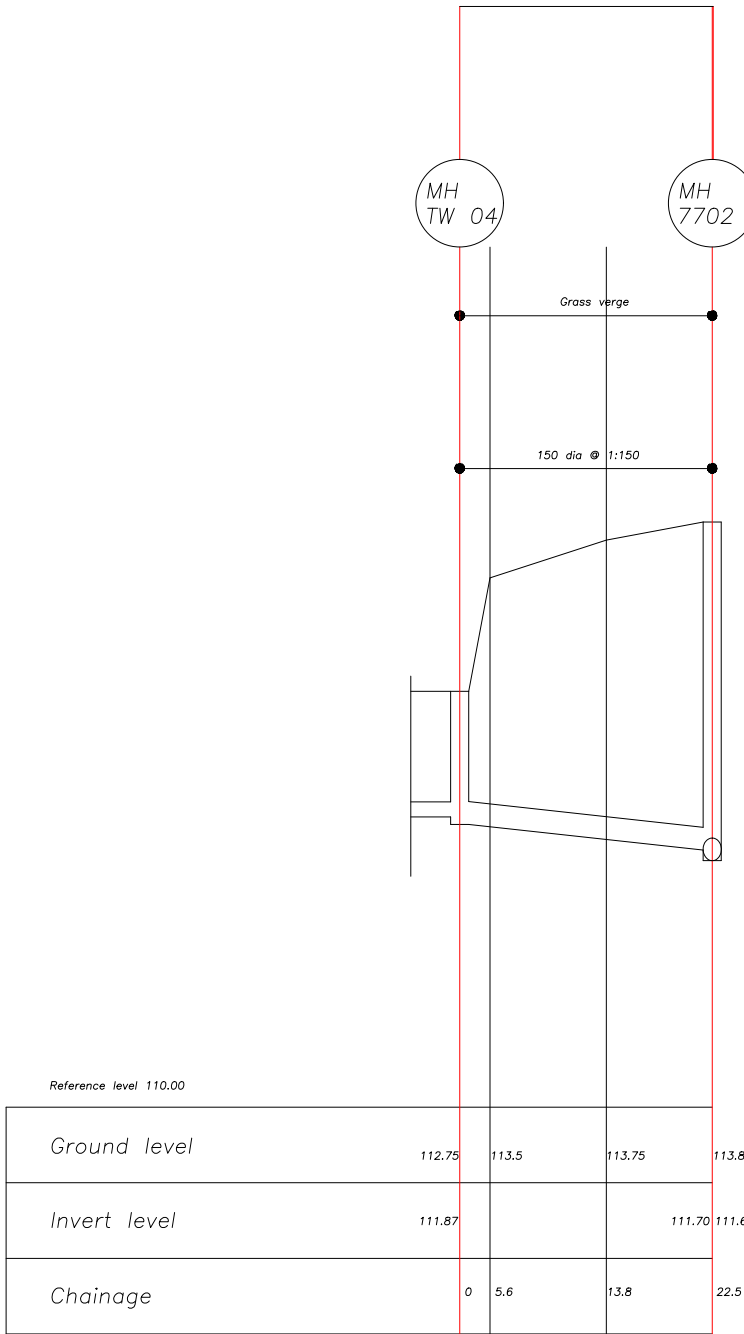

GRAVITY SEWER LONG SECTION

FENLAND HYDROTECH 11, Old Dry Lane, Brigstock, Kettering, Northants NN14 3JY TEL - 01832 734612 WEB - www.fenhydra.co.uk		
CLIENT Forestry Commission		
PROJECT Alice Holt Woodland Centre Proposed Pumping Station		
TITLE Connection to Public Sewer		
DRAWING SIZE A1	CONTRACT No.	
SCALE/S 1:100, 1:50, 1:500	DRAWING No. FH1483/P/107	REV. A