



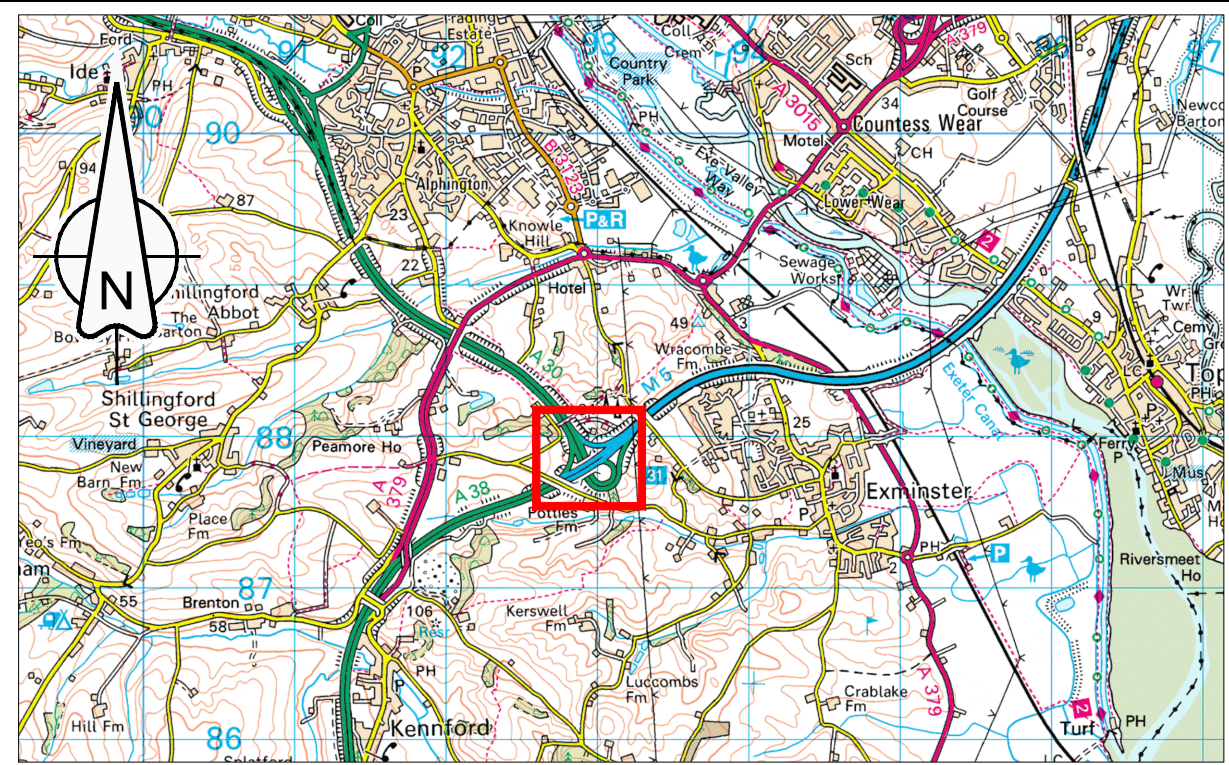

LOCATION PLAN
Scale 1:50,000

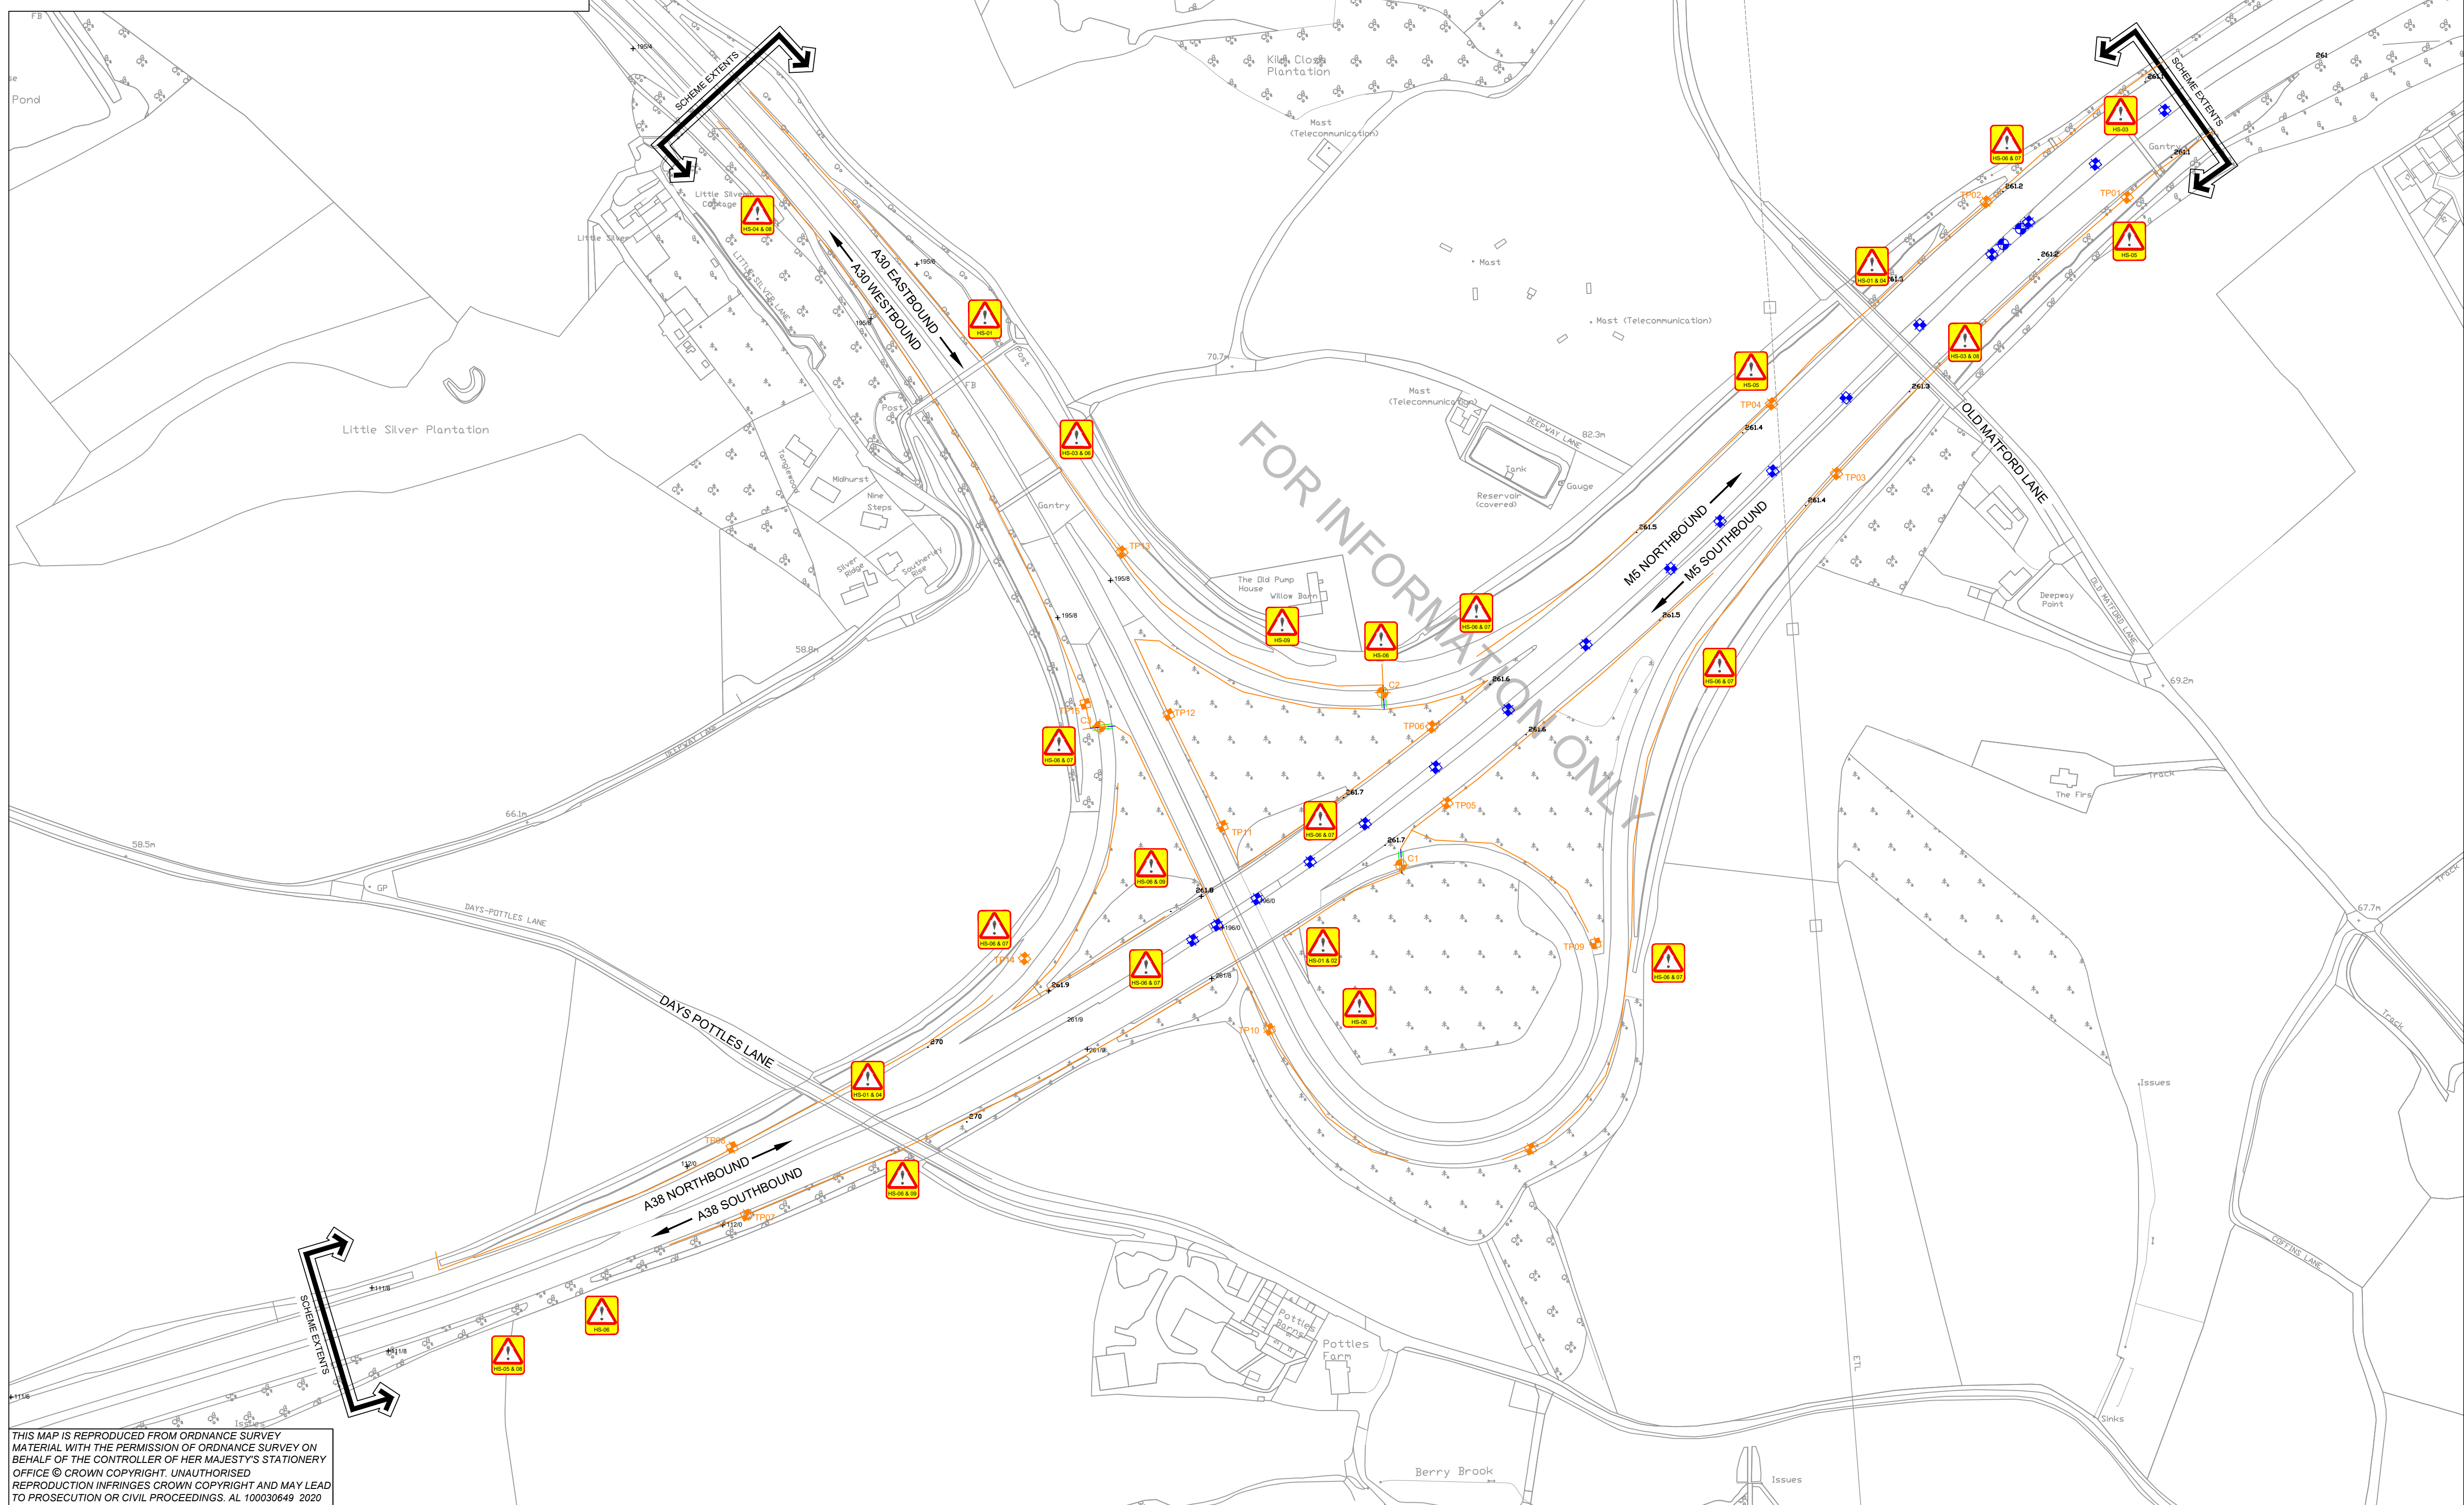

THIS MAP IS REPRODUCED FROM ORDINANCE SURVEY MATERIAL WITH THE PERMISSION OF ORDINANCE SURVEY ON BEHALF OF THE CONTROLLER OF HER MAJESTY'S STATIONERY OFFICE © CROWN COPYRIGHT. UNAUTHORISED REPRODUCTION INFRINGES CROWN COPYRIGHT AND MAY LEAD TO PROSECUTION OR CIVIL PROCEEDINGS. AL 100030649 2020



CLIENT	AGENT	SCHEME NAME	570129B M5 J31 LIGHTING
		DRAWING TITLE	TRIAL PITS AND CORE LOCATION PLAN NO STATS

DRAWN : MT	SCALE : 1:2000	DRAWING STATUS
DESIGN : MT	DIMENSIONS : m	WORK IN PROGRESS
CHKD : JH	ORIG DWG SIZE : A1	PRELIMINARY DRAWING
APPD : DRS	COPYRIGHT © KIER	EXTERNAL ISSUE
DATE : 30/07/20		AS-BUILT
SUITABILITY: S1	FOR CO-ORDINATION	

NOTES		
1. TRIAL PITS TO BE UNDERTAKEN TO A MAXIMUM DEPTH OF 1000mm. FOR FURTHER DETAILS, REFER TO DOCUMENT HE570129B-KIER-VGN-M5_J31_ML_Z-SP-EO-0002		
2. TRIAL PITS TO TAKE PLACE AS CLOSE POSSIBLE TO PROPOSED LOCATION.		
3. FOR STATUTORY UNDERTAKERS APPARATUS PLAN. REFER TO DWG HE570129B-KIER-VGN-M5_J31_ML_Z-DE-EO-0100_02		
KEY		
	C#	NEW CORE LOCATIONS WITH REFERENCE
	TP#	NEW TRIAL TRENCH LOCATIONS TO DETERMINE CBR VALUES AND SERVICES LOCATIONS.
	C#	EXISTING CORE LOCATIONS
	TP#	EXISTING TRIAL TRENCH LOCATIONS
TRIAL PIT AND CORE COORDINATES		
	EASTINGS	NORTHINGS
TP01	293426	88194
TP02	293347	88181
TP03	293264	88039
TP04	293227	88078
TP05	293046	87855
TP06	293037	87897
TP07	292653	87624
TP08	292645	87662
TP09	293129	87777
TP10	292946	87728
TP11	292920	87841
TP12	292890	87904
TP13	292864	87995
TP14	292809	87768
TP15	292843	87910
C1	293020	87820
C2	293010	87916
C3	292851	87897

RESIDUAL DESIGN HAZARDS	
THE FOLLOWING HAS BEEN COLLECTED FROM THE PRE-CONSTRUCTION INFORMATION AND HIGHLIGHTS KNOWN RESIDUAL HAZARDS.	
KEY	HS-# = HEALTH AND SAFETY RISK REFERENCE NUMBER E-# = ENVIRONMENT RISK REFERENCE NUMBER

SIGNIFICANT CDM HEALTH & SAFETY RISKS	
HS-01. OVERBRIDGE - LIMITED HEADROOM HS-02. UNDERBRIDGE - WORKING AT HEIGHT HS-03. OVERHEAD GANTRY - LIMITED HEADROOM HS-04. WATER MAIN CROSSING CARRIAGEWAY HS-05. OVERHEAD ELECTRICITY CABLES HS-06. ELECTRICITY CABLES CROSSING BENEATH CARRIAGEWAY HS-07. MOTORWAY COMMUNICATION CABLES CROSSING THE CARRIAGEWAY HS-08. PRESSURISED GAS MAIN BENEATH CARRIAGEWAY HS-09. TELECOM CABLES CROSSING BENEATH CARRIAGEWAY	

C1	First Issue	JH	DRS	30-07-20
REV	DETAILS	CHKD	APPD	DATE

DRAWING NUMBER		SCHEME REFERENCE No.	
PROJECT	ORIGINATOR	VOLUME	570129B
HE570129B -	KIER	- VGN	
M5_J31_ML_Z - DE - EO - 0100_14		REVISION	C 1
LOCATION	TYPE	ROLE	NUMBER