


KEY

New studwork walls

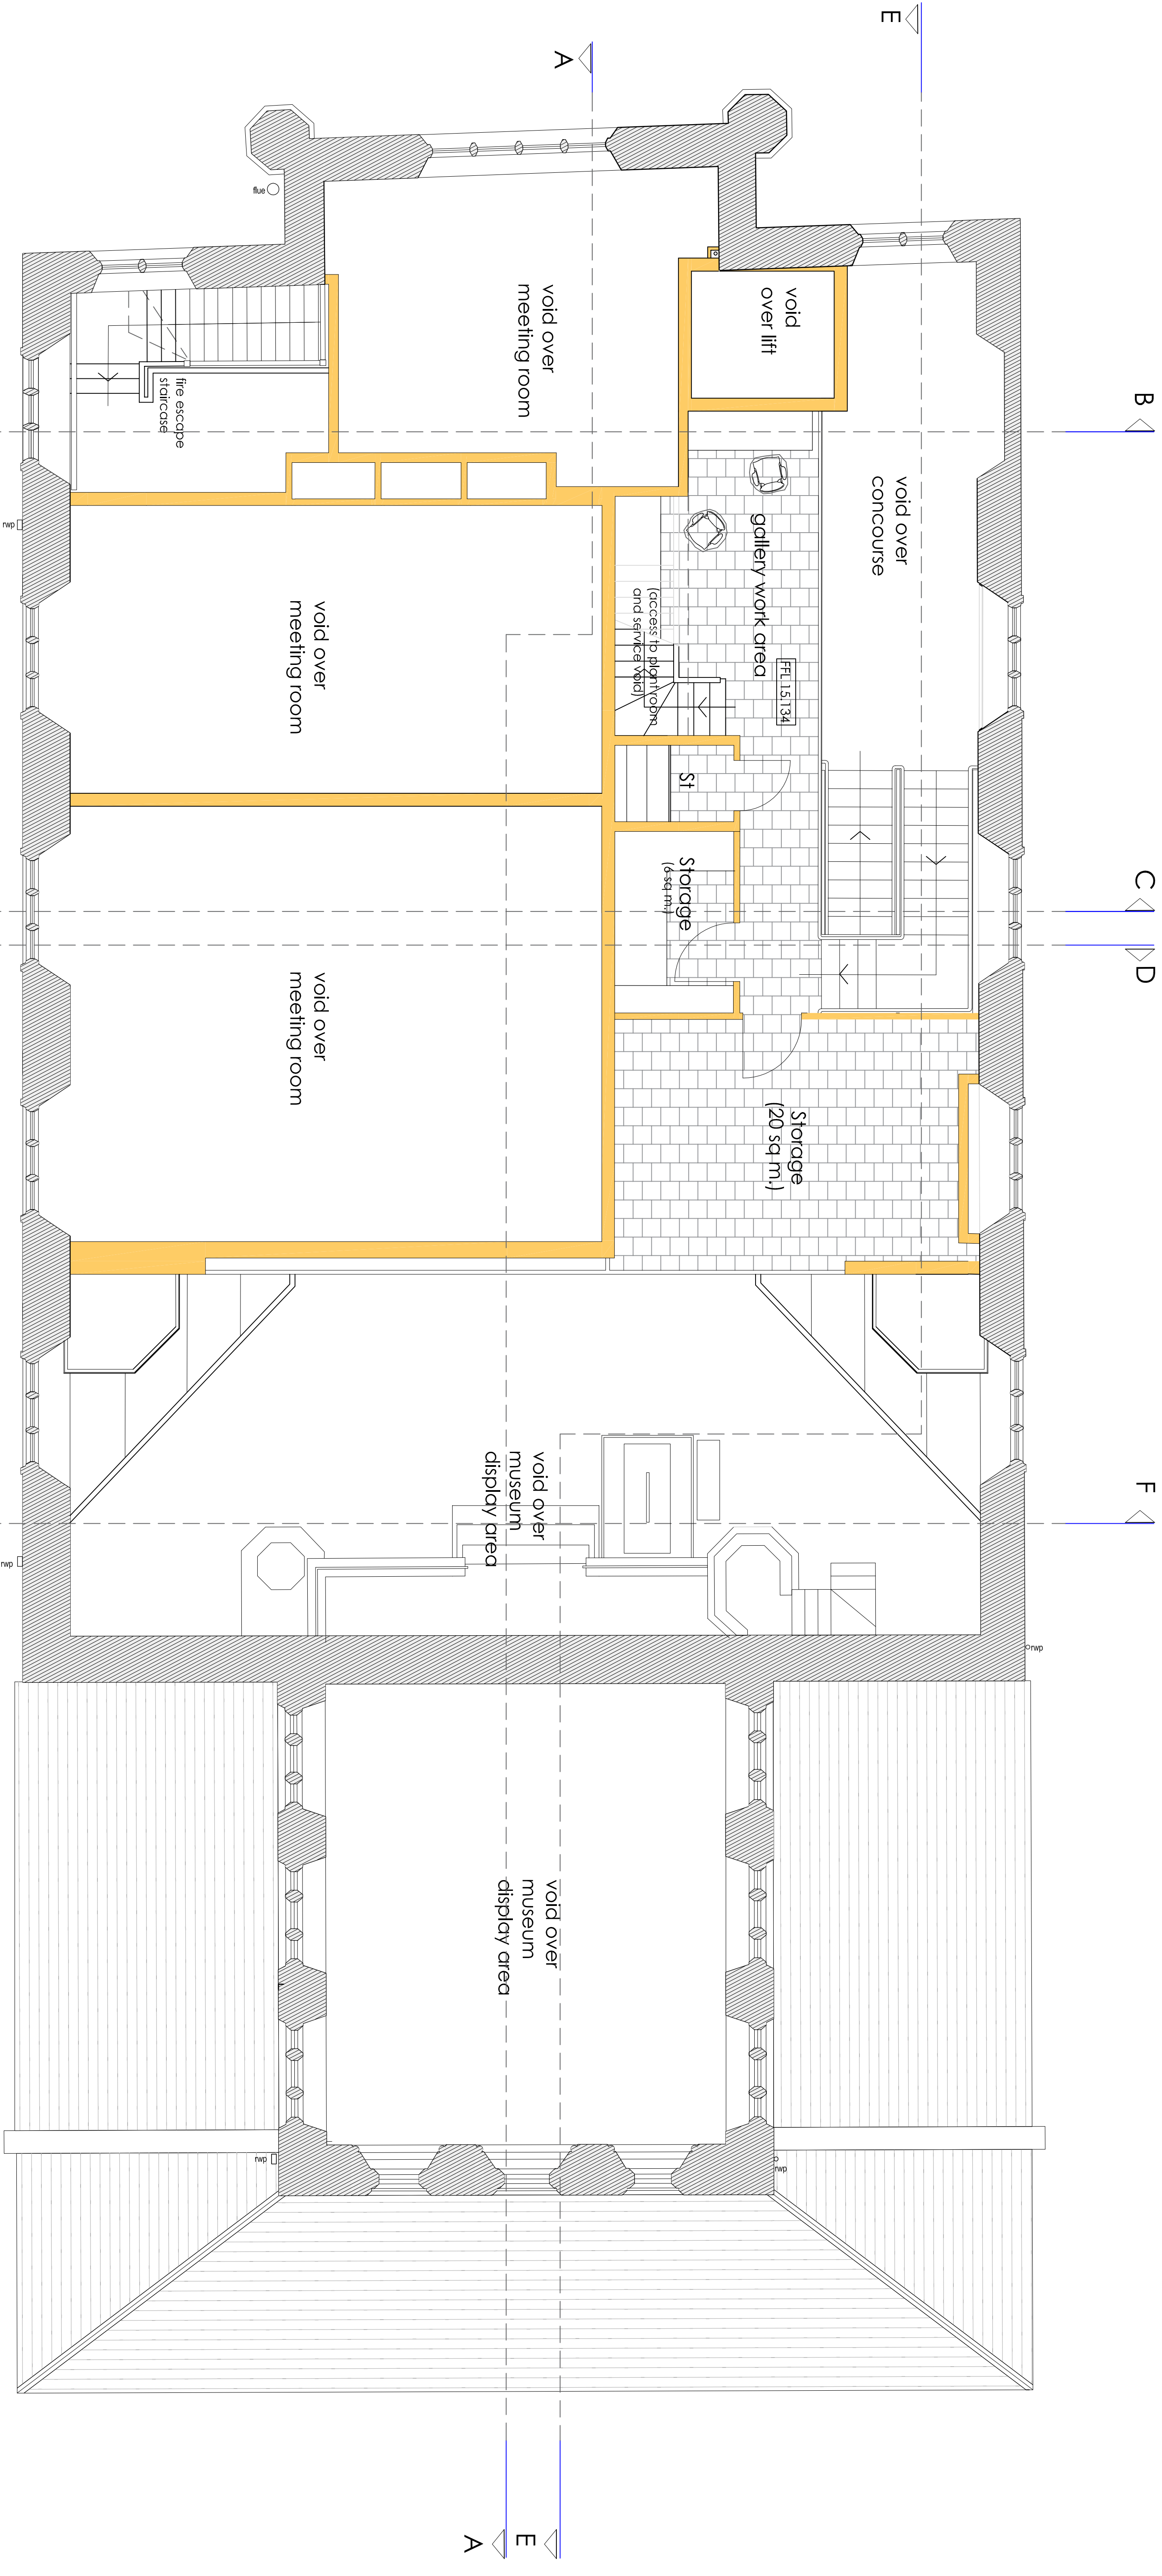