




# Appendix F

*3D build drawings  
(coordinated with 2D)*


## Tender

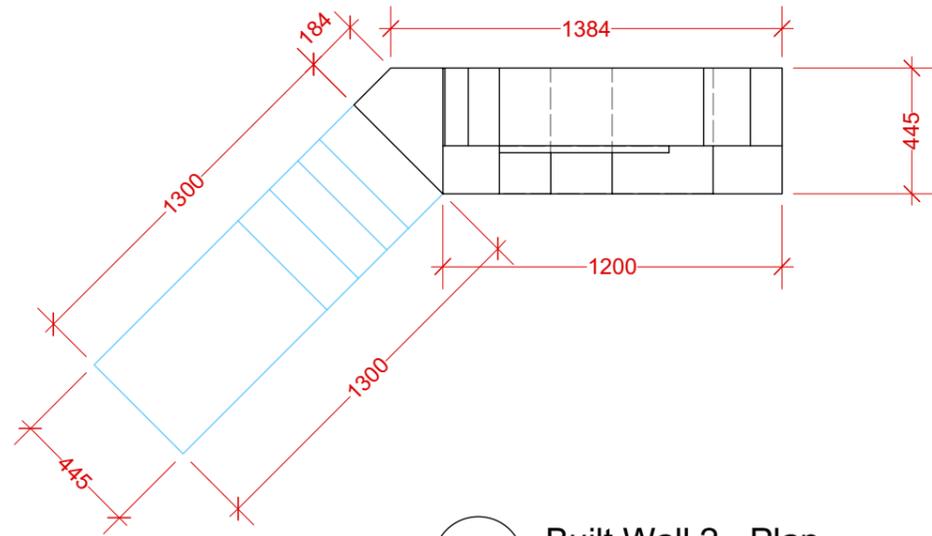

1 Built Wall 2 - Plan  
Scale: 1:25

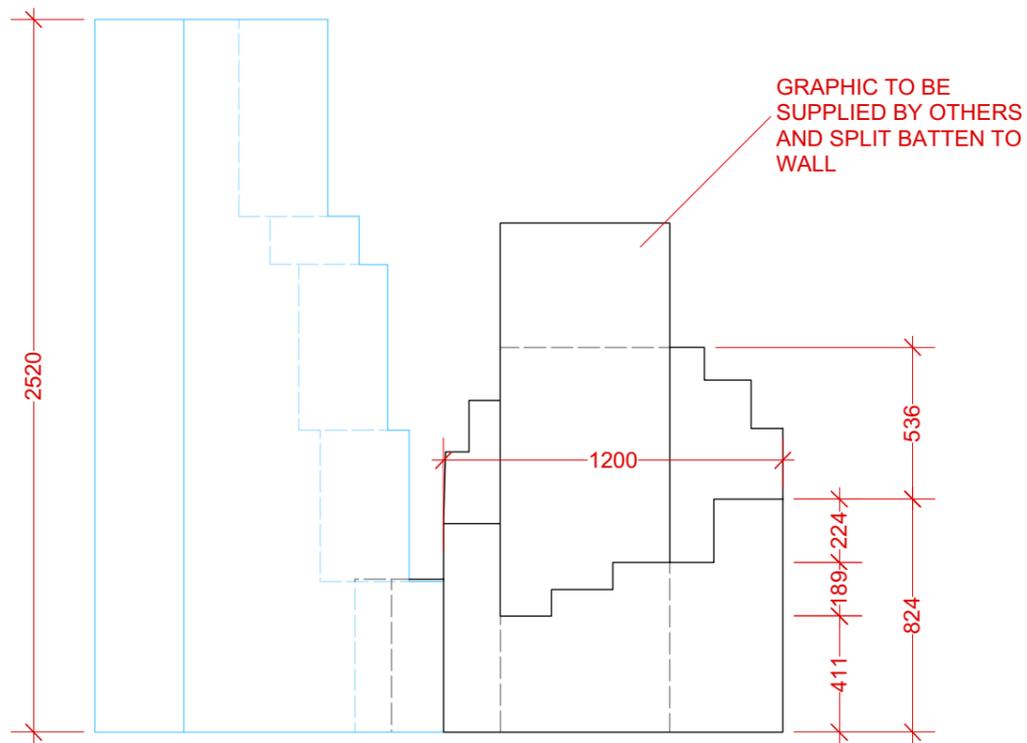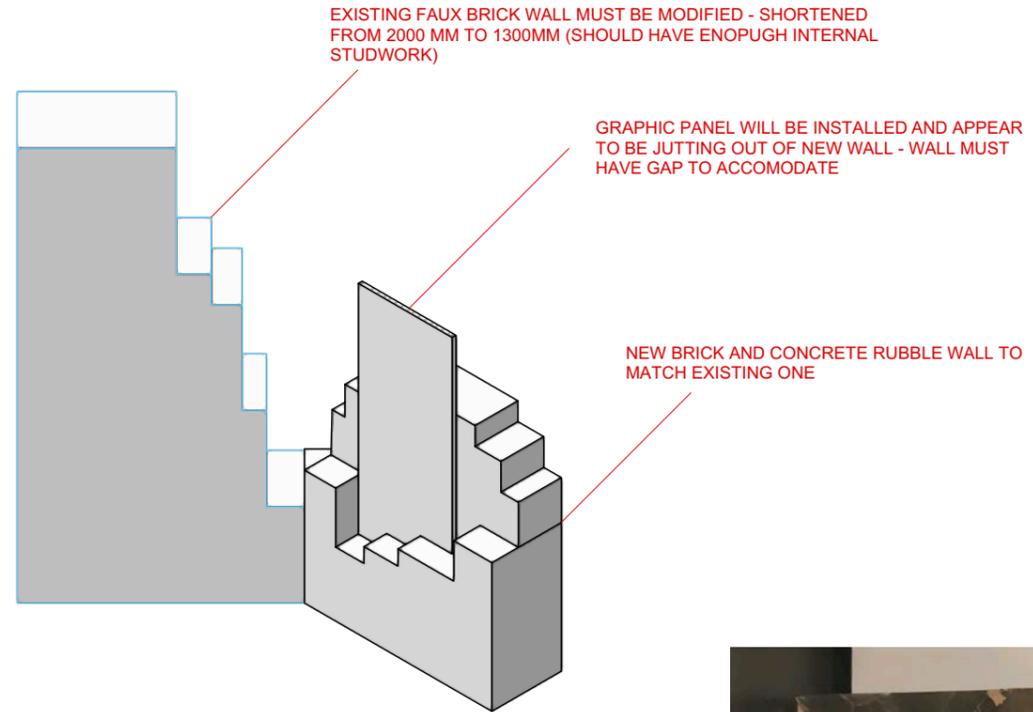

2 Built Wall 2 - Front  
Scale: 1:25

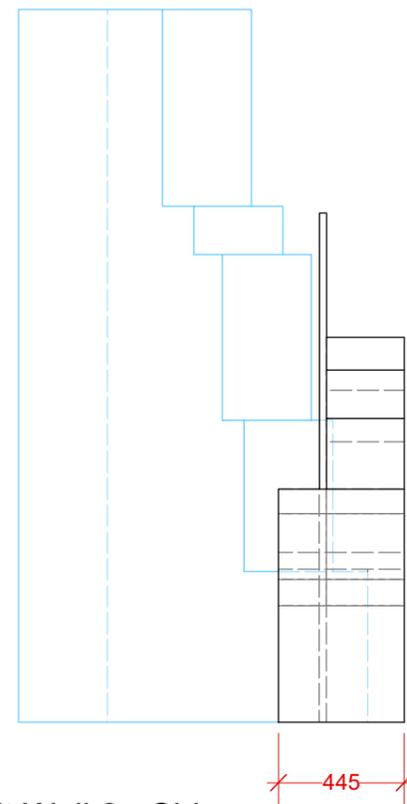

3 Built Wall 2 - Side  
Scale: 1:25



Existing wall to be modified with style replicated

DO NOT SCALE FROM THIS DRAWING: ALL DIMENSIONS TO BE CHECKED ON SITE. PLEASE ADVISE DESIGNER OF ANY SUGGESTED OR NECESSARY REVISIONS. COPYRIGHT: NATIONAL ARMY MUSEUM.



SPEC SHEET ONLY — FOR ESTIMATES ONLY / NOT FOR PRODUCTION

# ITEM: RAL-PAINTED MDF SETWORK, CNC-ROUTED, WITH SELECT ORIGINAL VAN PARTS FROM VINTAGE MERCEDES L508D VAN

**BW4**  
**TENDER**

FIX STRUCTURE TO CEILING FOR SAFETY

ELEVATION W308 FRONT

LED LIGHTING INSIDE WITH HOOD INSIDE THE HATCH TO ILLUMINATE GRAPHICS


SECTION

5MM MDF SEALED AND PAINTED WHITE TO BE SUPPLIED TO GRAPHIC CONTRACTOR TO PRINT: FIXING TBC.

REVERSE SIDE OF VAN SETWORK TO BE FILLED, SEALED, AND SANDED AND PAINTED WHITE READY FOR GRAPHIC WALLPAPER APPLICATION BY OTHERS

FIXED SERVING HATCH WITH PRIMED AND RAL-PAINTED FINISH (RAL 5015 TBC) AND CNC MATT VINYL GRAPHIC APPLIED

SECTION AS INDICATED

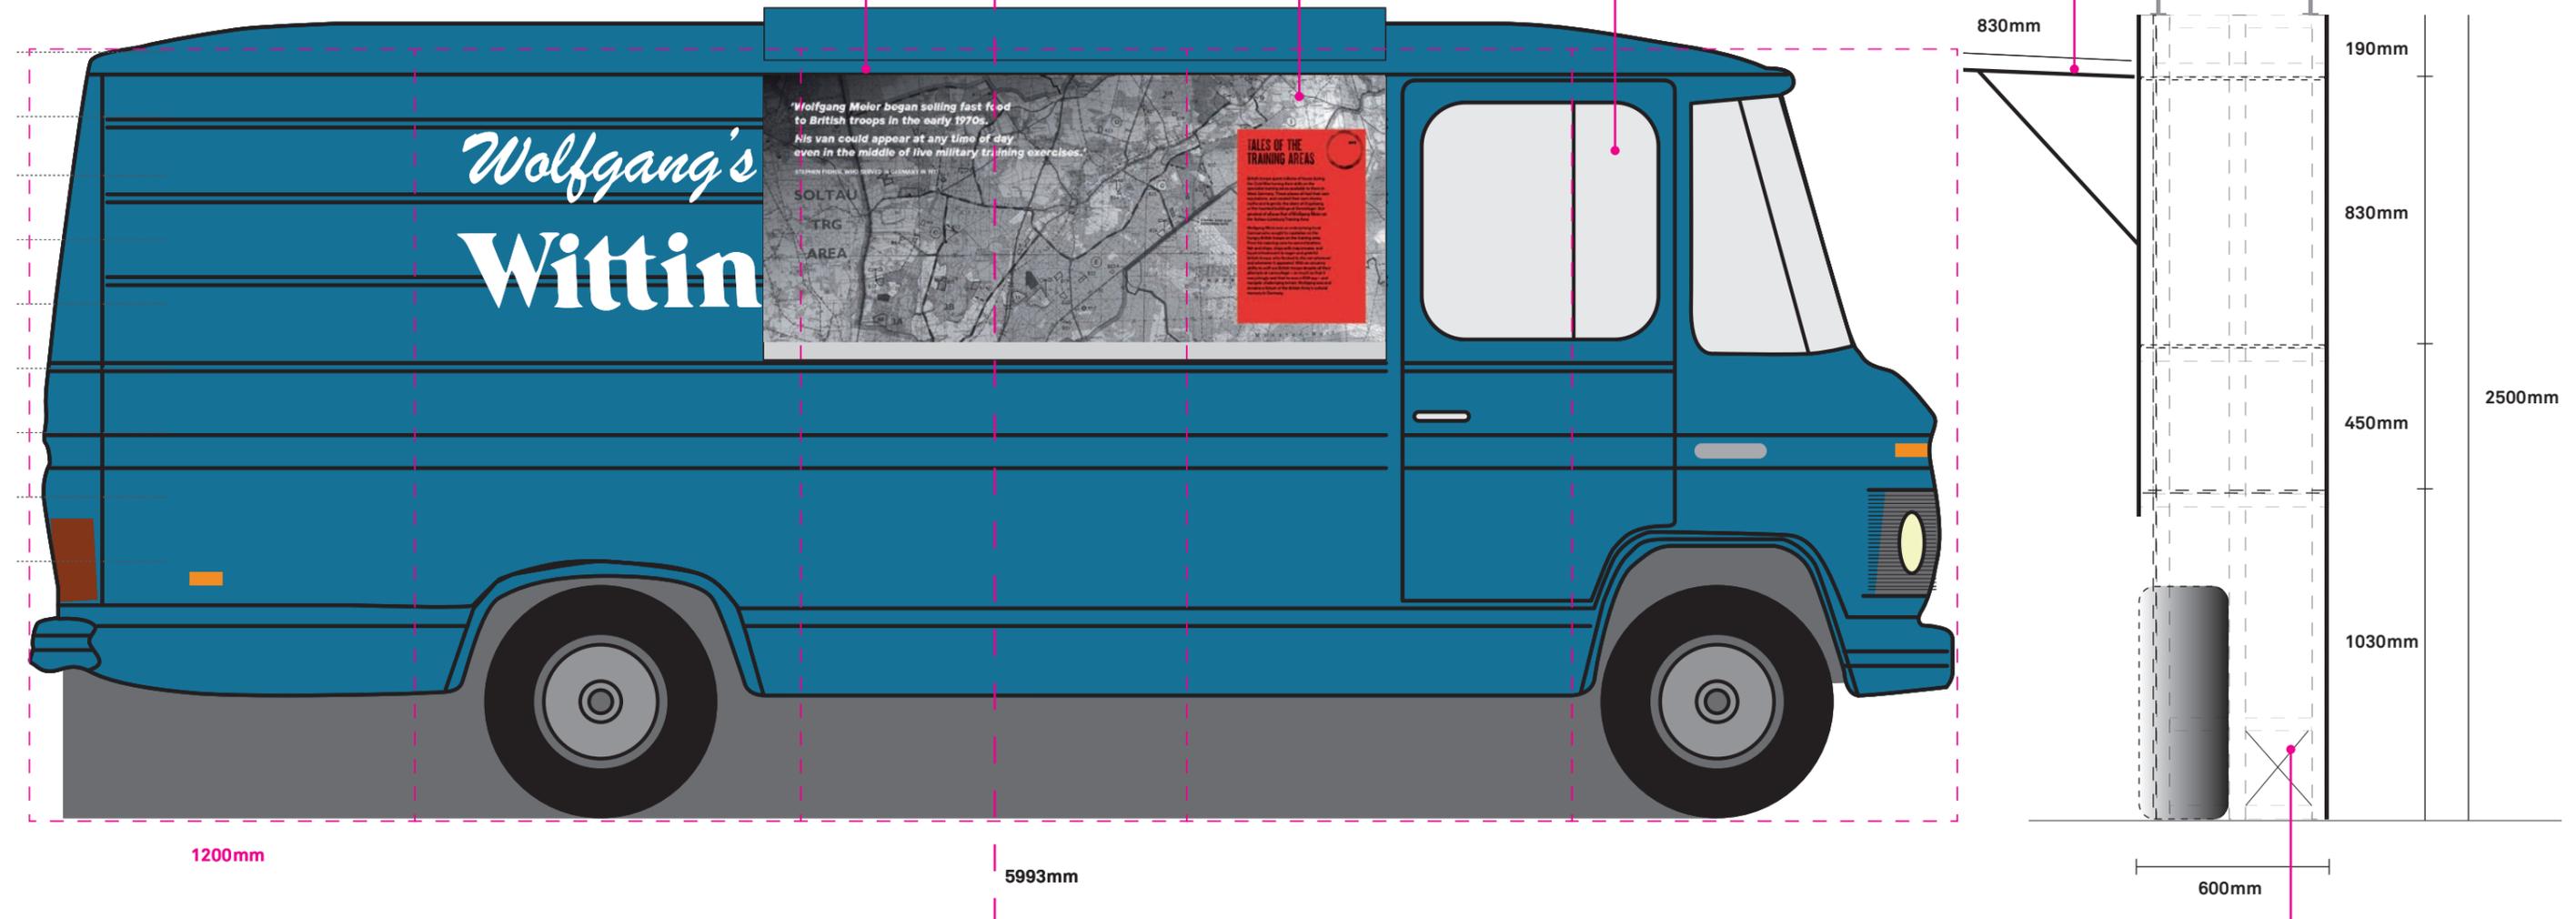

OVERALL DIMS: (WXHXD) 5993 X 2500 X 600MM

**PRODUCTION NOTES:**

CNC ROUTED, PRIMED AND RAL PAINTED (RAL 5015) 12MM MDF (WITH WOOD SUB-STRUCTURE) 1:1 SCALE MERCEDES-BENZ VAN SETWORKS. TO INCLUDE ORIGINAL MERCEDES-BENZ L508D VAN PARTS\* WHERE SPECIFIED IN DRAWING. STRUCTURE TO BE WEIGHTED AND SUPPORTED TO ENSURE SAFE INSTALLATION WITHIN EXHIBITION ENVIRONMENT. GRAPHICS TO BE SUPPLIED BY OTHERS WITH **COORDINATION, SUBSTRATES, PRE-LIM COSTS COVERED BY SETWORK CONTRACTOR.** REVERSE SIDE OF SETWORKS TO BE FILLED, SANDED, SEALED AND PAINTED WHITE READY FOR WALLPAPER APPLICATION BY OTHERS.

**\*VAN PARTS TO BE ITEMISED AS SEPARATE COST FROM SETWORK BUILD.**  
**CONTRACTOR TO PROVIDE FINAL PRODUCTION DRAWINGS AT SCALE TO BE SIGNED-OFF AHEAD OF PRODUCTION.**  
**SAMPLE OF CNC-ROUTING AND PAINT FINISH TO APPROVED PRIOR TO PRODUCTION.**

PROJECT TITLE: FOE TO FRIEND

SCALE AT A3: 1:20

FILE: .AI FILE TO BE SUPPLIED

FILE SUPPLIED IN CC / CMYK / LO RES ASSIGNED WHERE REQUIRED / CONTRACTOR TO CHECK DIMS / READ SPEC SHEET IN CONJUNCTION WITH SLUG AREA IN ARTWORK FILE AND GRAPHIC SCHEDULE

DESCRIPTION: NAM\_FTF\_BW4\_WOLFGANG\_VAN 2 OF 4

VERSION: 1

DATE ISSUED: 220120

NATIONAL  
**ARMY**  
MUSEUM

NATIONAL ARMY MUSEUM  
CHELSEA, LONDON  
SW3 4HT

T: 020 7881 2450  
mclarke@nam.ac.uk

SPEC SHEET ONLY — FOR ESTIMATES ONLY / NOT FOR PRODUCTION

# ITEM: RAL-PAINTED MDF SETWORK, CNC-ROUTED, WITH SELECT ORIGINAL VAN PARTS FROM VINTAGE MERCEDES L508D VAN

**BW4**  
TENDER



#### ORIGINAL SOURCED MERCEDES PARTS FROM BREAKERS (PLEASE PRICE THESE ELEMENTS SEPARATELY)

- RIGHT-HAND TAIL-LIGHT CLUSTER FROM L508D VAN
- RIGHT-HAND SIDE REAR INDICATOR EXTERIOR FROM L508D VAN
- FRONT & REAR TYRE FROM L508D VAN
- RIGHT-HAND SIDE DOOR-HANDLE FROM L508D VAN
- RIGHT-HAND SIDE HEAD-LIGHT CLUSTER AND GRILL FROM L508D VAN
- MODEL '508D' BADGE FROM L508D VAN
- RIGHT-HAND SIDE FRONT INDICATOR EXTERIOR FROM L508D VAN
- MERCEDES BADGE FROM FRONT GRILL OF L508D VAN

#### LIGHTING

LED STRIP TO LIGHT INTERNAL HATCH SPACE TO LIGHT GRAPHICS

#### GRAPHICS (PRINTED BY OTHERS / COORDINATION AND PRE-LIMS AND SUBSTRATES TO BE SUPPLIED BY SETWORKS CONTRACTOR)

- 1940 X 600MM X 10MM MDF PRIMED AND PAINTED WHITE TO BE DTM PRINTED AND SEALED WITH GLOSS FLOOR SPRAY FLOOR LACQUER BY SETWORK CONTRACTOR.
- 2135 X 660MM CNC CAST GLOSS VINYL (BY OTHERS)
- 1940 X 830MM PRINTED 10MM WHITE FOREX (BY OTHERS)
- 2NO. 600 X 830MM PRINTED 10MM BLACK FOREX (BY OTHERS)

#### SETWORK ELEMENTS (SUPPLIED BY OTHERS)

- RESIN FAKE FOOD SETWORK, FISH AND CHIPS
- RESIN FAKE FOOD SETWORK, BRATWURST
- 3NO. PLASTIC SAUCE BOTTLES

ALL ABOVE TO BE FIXED TO COUNTER AND POSITIONED ON SITE (SUPPLIED BY OTHERS).

#### PRODUCTION NOTES:

CNC ROUTED, PRIMED AND RAL PAINTED (RAL 5015) 12MM MDF (WITH WOOD SUB-STRUCTURE) 1:1 SCALE MERCEDES-BENZ VAN SETWORKS. TO INCLUDE ORIGINAL MERCEDES-BENZ L508D VAN PARTS\* WHERE SPECIFIED IN DRAWING. STRUCTURE TO BE WEIGHTED AND SUPPORTED TO ENSURE SAFE INSTALLATION WITHIN EXHIBITION ENVIRONMENT. GRAPHICS TO BE SUPPLIED BY OTHERS WITH **COORDINATION, SUBSTRATES, PRE-LIM COSTS COVERED BY SETWORK CONTRACTOR.** REVERSE SIDE OF SETWORKS TO BE FILLED, SANDED, SEALED AND PAINTED WHITE READY FOR WALLPAPER APPLICATION BY OTHERS.

**\*VAN PARTS TO BE ITEMISED AS SEPARATE COST FROM SETWORK BUILD.**

**CONTRACTOR TO PROVIDE FINAL PRODUCTION DRAWINGS AT SCALE TO BE SIGNED-OFF AHEAD OF PRODUCTION. SAMPLE OF CNC-ROUTING AND PAINT FINISH TO APPROVED PRIOR TO PRODUCTION.**

PROJECT TITLE: FOE TO FRIEND

SCALE AT A3: 1:40

FILE: .AI FILE TO BE SUPPLIED

FILE SUPPLIED IN CC / CMYK / LO RES ASSIGNED WHERE REQUIRED / CONTRACTOR TO CHECK DIMS / READ SPEC SHEET IN CONJUNCTION WITH SLUG AREA IN ARTWORK FILE AND GRAPHIC SCHEDULE

DESCRIPTION: NAM\_FTF\_BW4\_WOLFGANG\_VAN 3 OF 4

VERSION: 1

DATE ISSUED: 220120

NATIONAL  
**ARMY**  
MUSEUM

NATIONAL ARMY MUSEUM  
CHELSEA, LONDON  
SW3 4HT


T: 020 7881 2450  
mclarke@nam.ac.uk

SHEET NO: **A10**

SPEC SHEET ONLY — FOR ESTIMATES ONLY / NOT FOR PRODUCTION

# ITEM: RAL-PAINTED MDF SETWORK, CNC-ROUTED, WITH SELECT ORIGINAL VAN PARTS FROM VINTAGE MERCEDES L508D VAN

**BW4**  
TENDER

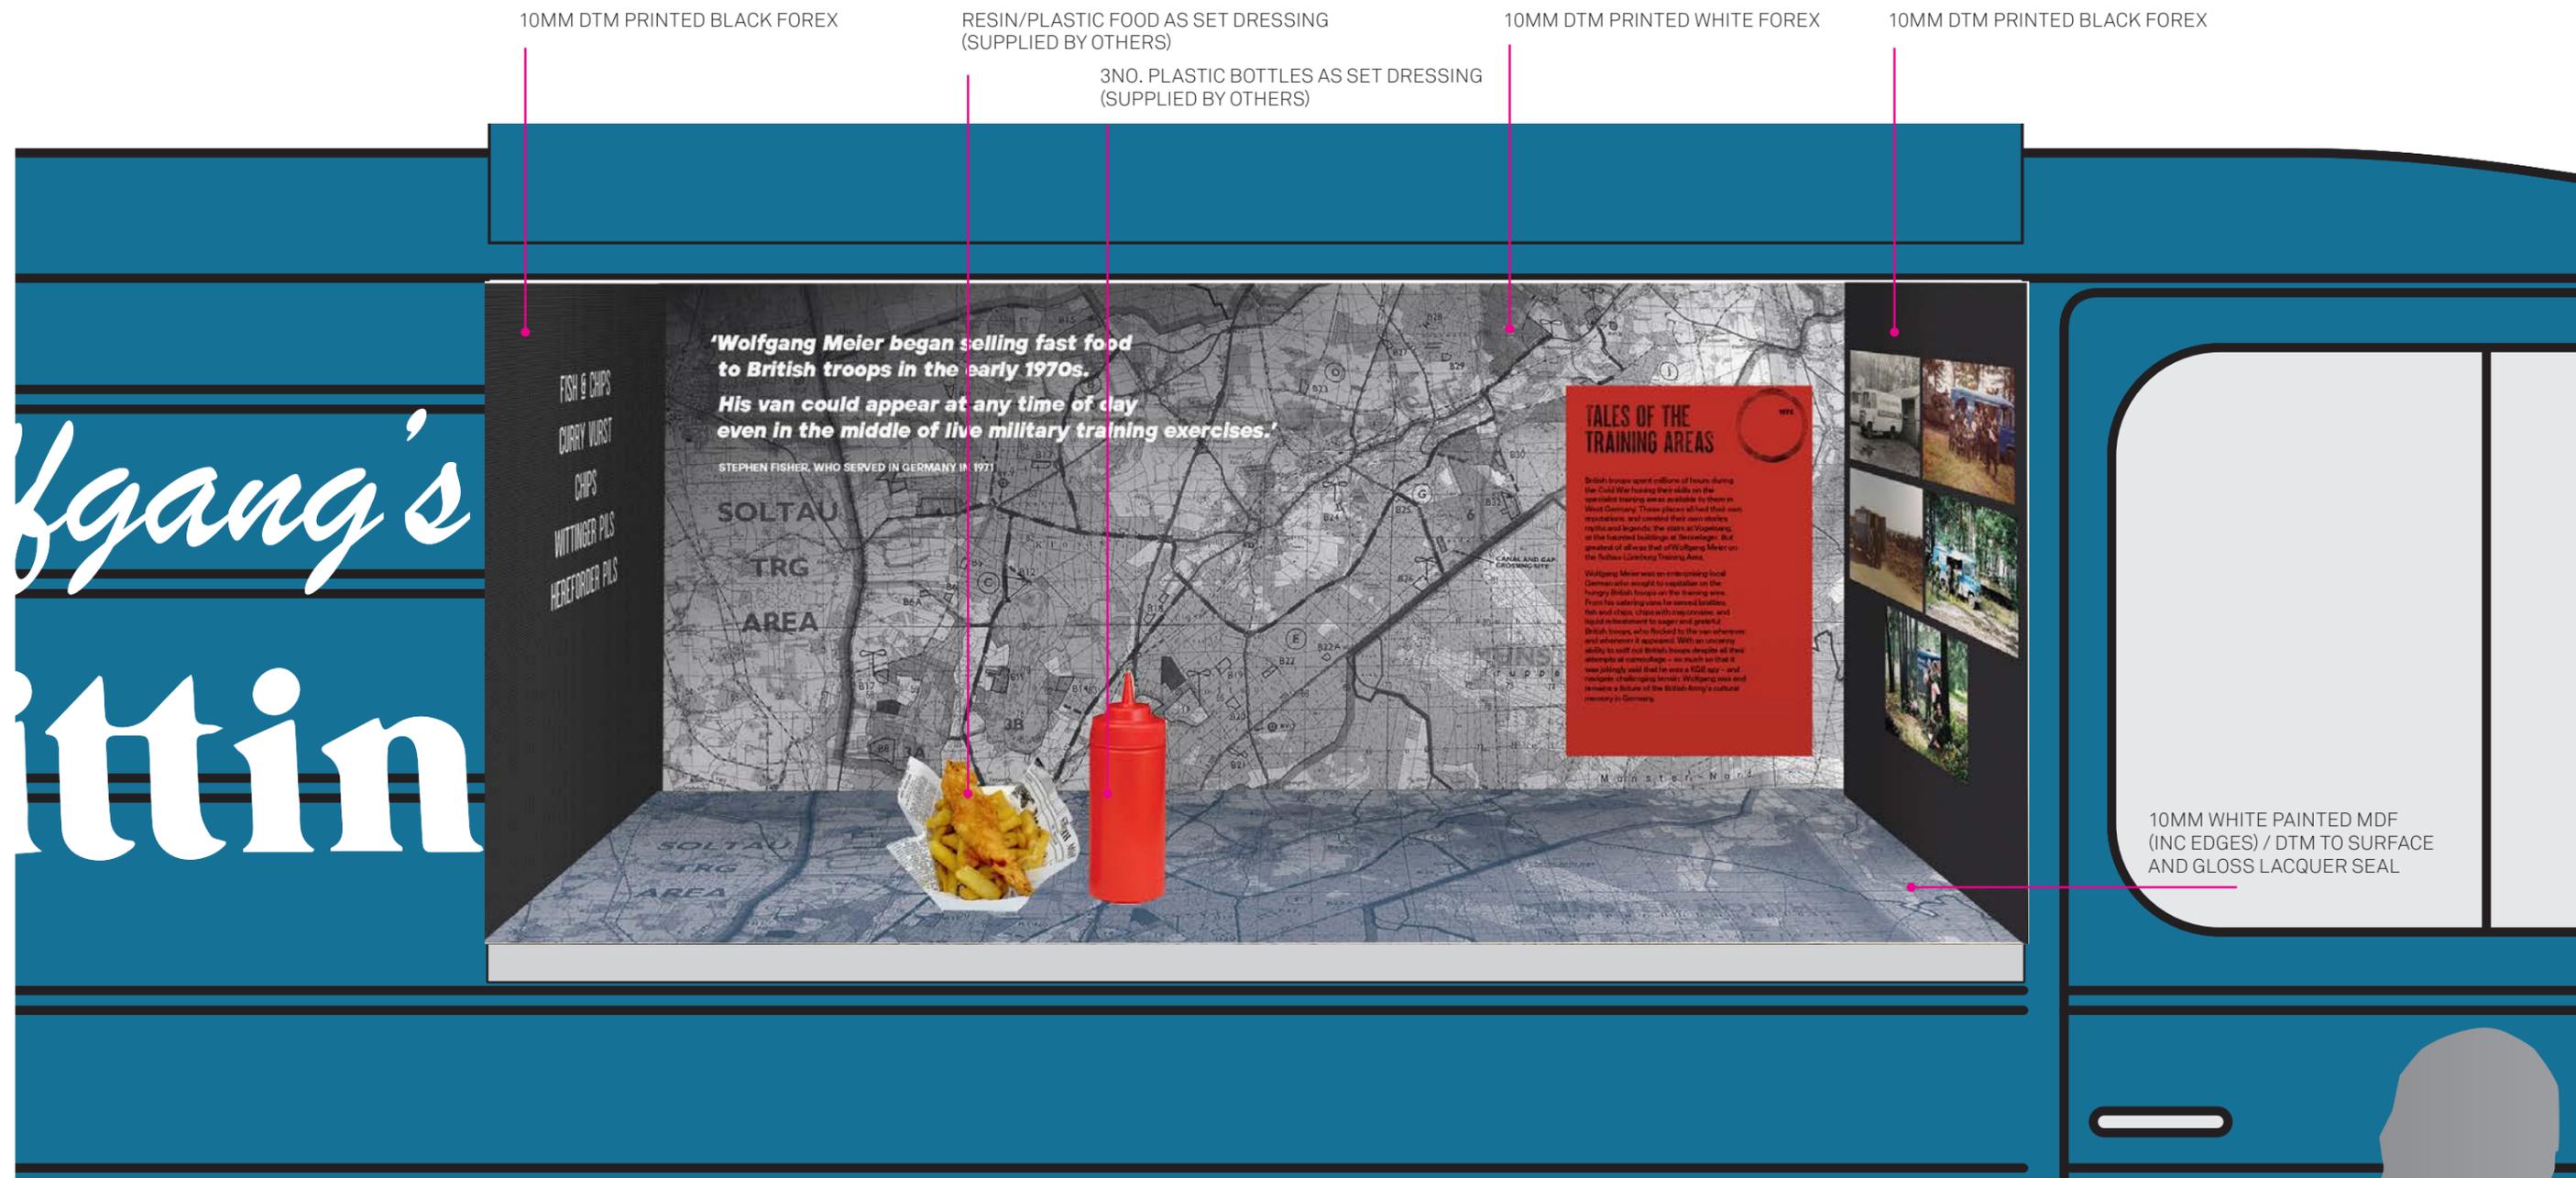

**PRODUCTION NOTES:**

CNC ROUTED, PRIMED AND RAL PAINTED (RAL 5015) 12MM MDF (WITH WOOD SUB-STRUCTURE) 1:1 SCALE MERCEDES-BENZ VAN SETWORKS. TO INCLUDE ORIGINAL MERCEDES-BENZ L508D VAN PARTS\* WHERE SPECIFIED IN DRAWING. STRUCTURE TO BE WEIGHTED AND SUPPORTED TO ENSURE SAFE INSTALLATION WITHIN EXHIBITION ENVIRONMENT. GRAPHICS TO BE SUPPLIED BY OTHERS WITH **COORDINATION, SUBSTRATES, PRE-LIM COSTS COVERED BY SETWORK CONTRACTOR.** REVERSE SIDE OF SETWORKS TO BE FILLED, SANDED, SEALED AND PAINTED WHITE READY FOR WALLPAPER APPLICATION BY OTHERS.

**\*VAN PARTS TO BE ITEMISED AS SEPARATE COST FROM SETWORK BUILD.**  
**CONTRACTOR TO PROVIDE FINAL PRODUCTION DRAWINGS AT SCALE TO BE SIGNED-OFF AHEAD OF PRODUCTION.**  
**SAMPLE OF CNC-ROUTING AND PAINT FINISH TO APPROVED PRIOR TO PRODUCTION.**

**PROJECT TITLE:** FOE TO FRIEND

**SCALE AT A3:** 1:40

**FILE:** .AI FILE TO BE SUPPLIED

FILE SUPPLIED IN CC / CMYK / LO RES ASSIGNED WHERE REQUIRED / CONTRACTOR TO CHECK DIMS / READ SPEC SHEET IN CONJUNCTION WITH SLUG AREA IN ARTWORK FILE AND GRAPHIC SCHEDULE

**DESCRIPTION:** NAM\_FTF\_BW4\_WOLFGANG\_VAN 4 OF 4

**VERSION:** 1

**DATE ISSUED:** 220120



NATIONAL  
**ARMY**  
MUSEUM

NATIONAL ARMY MUSEUM  
CHELSEA, LONDON  
SW3 4HT


T: 020 7881 2450  
mclarke@nam.ac.uk

SHEET NO: **A11**


ALL DIMENSIONS TO BE CHECKED ON SITE. PLEASE ADVISE DESIGNER OF ANY SUGGESTED OR NECESSARY REVISIONS. COPYRIGHT: NATIONAL ARMY MUSEUM.

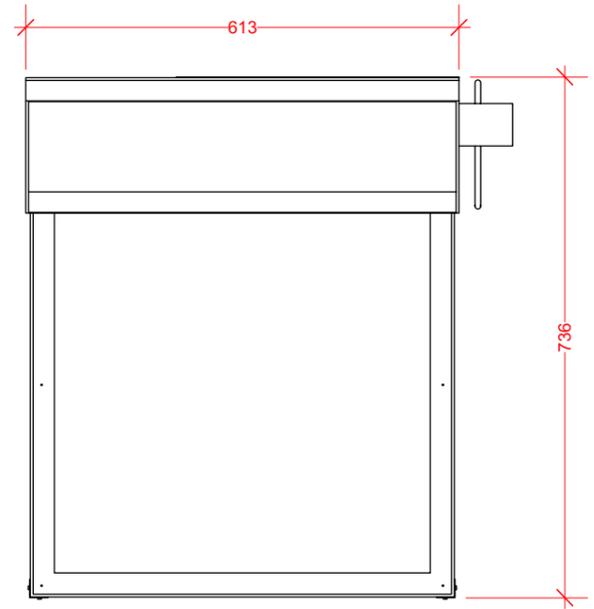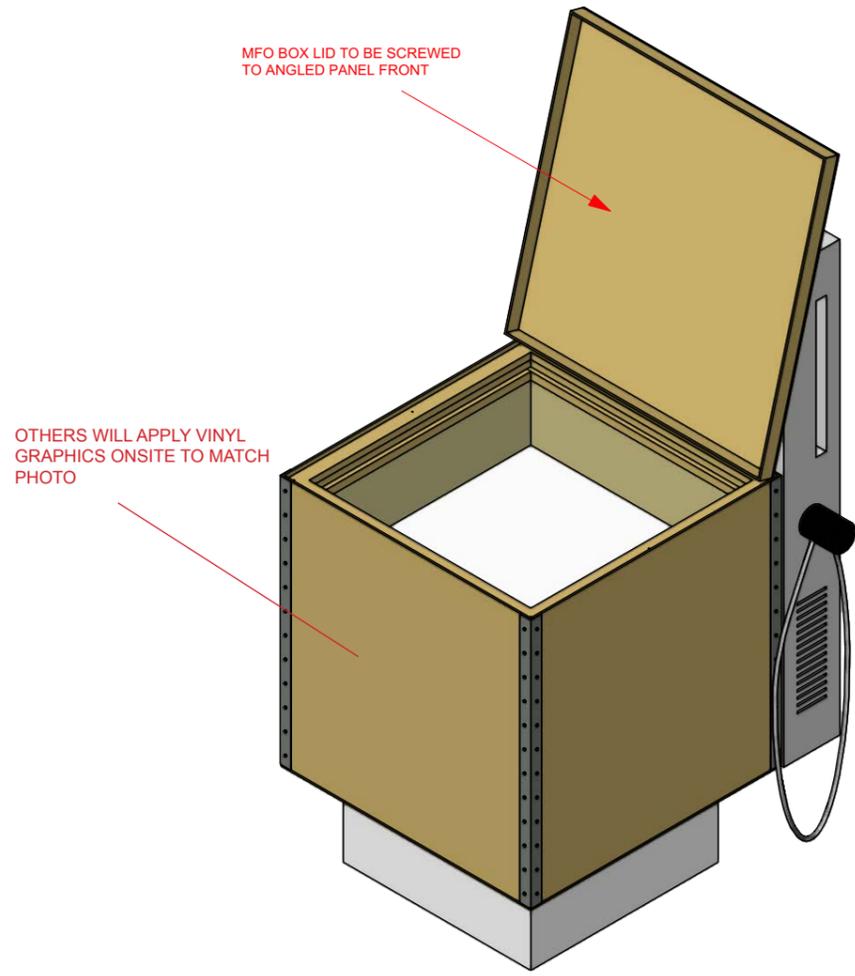

1 MFO Box Station - PLAN  
Scale: 1:10

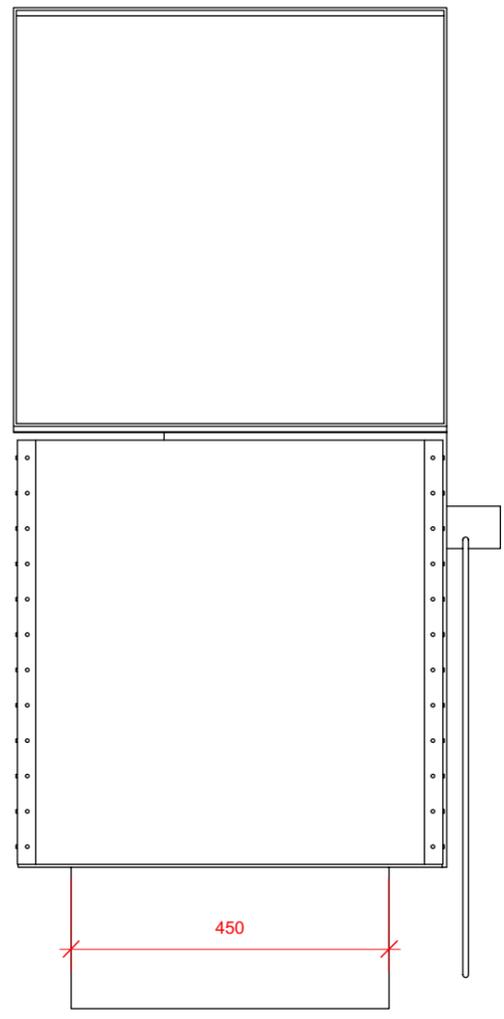

2 MFO Box Station - FRONT  
Scale: 1:10

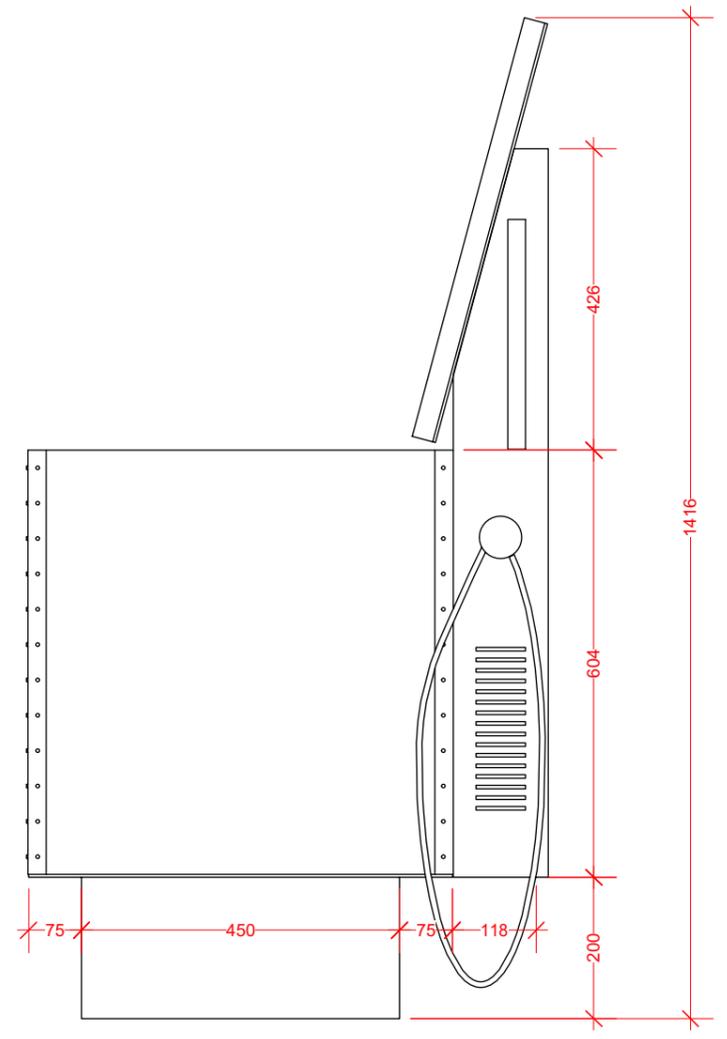

3 MFO Box Station - SIDE  
Scale: 1:10


SPEC SHEET ONLY — FOR ESTIMATES ONLY / NOT FOR PRODUCTION  
 ITEM: **PAINTED MDF PLINTH READER-RAIL**

**BE10/BE11/BE12**  
 TENDER

PANEL TO BE FLUSH MOUNTED TO PLINTH FACE WITH 10MM BORDER

TWO SETS OF RING BOLTS AND PLATE TO CREATE RING BINDER FOR A4 FLIP BOOK (TO BE SUPPLIED BY OTHERS).


**1180MM X 300MM** (WXH) WITH 5MM INSET GRAPHIC PANEL WITH SHADOW-GAP (PRINTING AND SUBSTRATE TO BE SUPPLIED BY OTHERS).

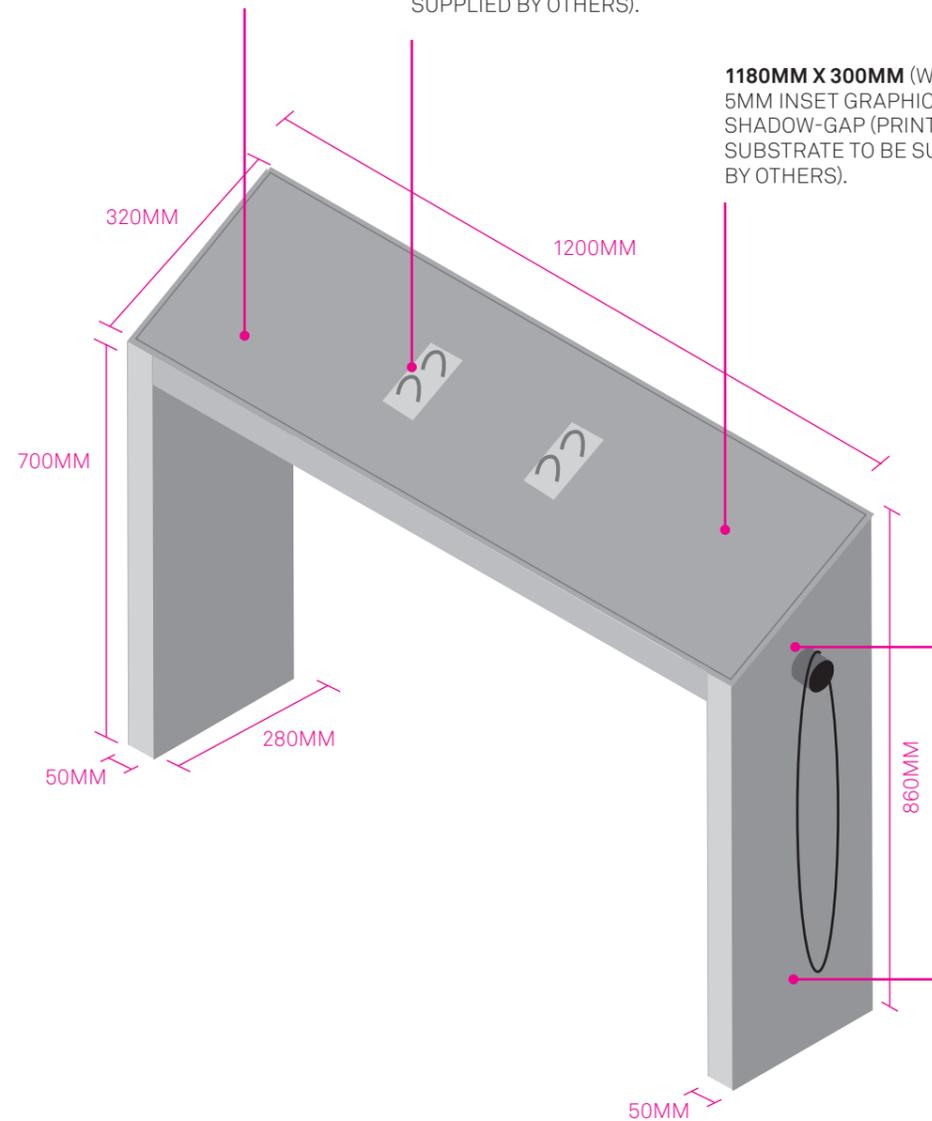

**BE10**

PANEL TO BE FLUSH MOUNTED TO PLINTH FACE WITH 10MM BORDER

**880MM X 300MM** (WXH) WITH 5MM INSET GRAPHIC PANEL WITH SHADOW-GAP (PRINTING AND SUBSTRATE TO BE SUPPLIED BY OTHERS).

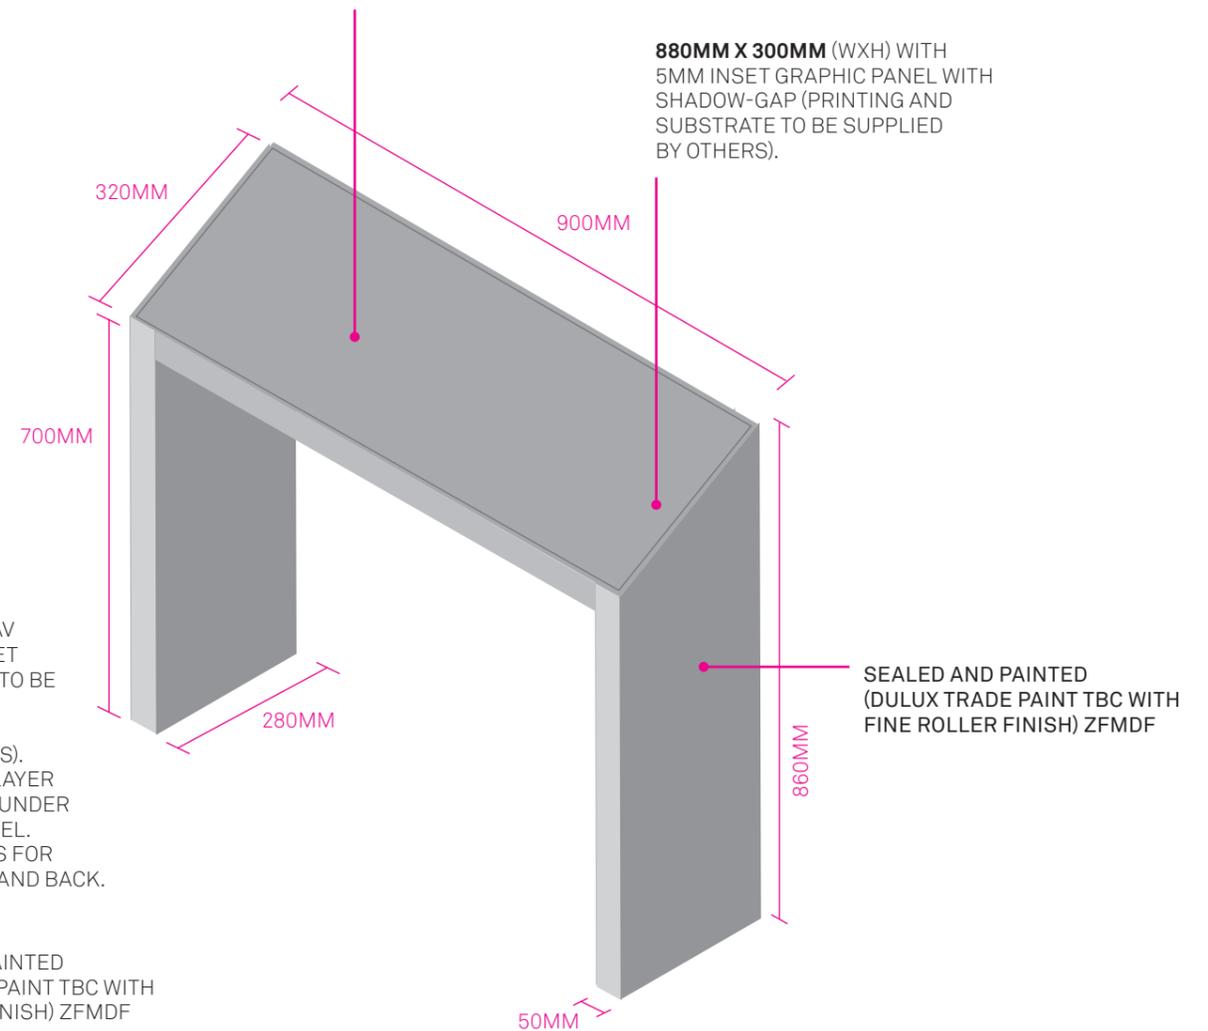

**BE11 / BE12**

HOUSING FOR AV HEADPHONE SET (HEADPHONES TO BE SUPPLIED BY OTHERS) (SEE MFO BOXES). BRIGHTSIGN PLAYER TO BE HOUSED UNDER RECESSED PANEL. INCLUDE HOLES FOR VENTS AT SIDE AND BACK.

SEALED AND PAINTED (DULUX TRADE PAINT TBC WITH FINE ROLLER FINISH) ZFMDF

SEALED AND PAINTED (DULUX TRADE PAINT TBC WITH FINE ROLLER FINISH) ZFMDF

**PRODUCTION NOTES:**  
 PRIMED AND DULUX PAINTED (TBC) ZFMDF SETWORK WITH FINE-ROLLER PAINT FINISH. GRAPHICS TO BE SUPPLIED BY OTHERS WITH **COORDINATION, PRE-LIM COSTS COVERED BY SETWORKS CONTRACTOR**. BE10 WILL HOUSE BRIGHTSIGN HD PLAYER INSIDE THE PLINTH WITH VENTS DRILLED ON THE SIDE.

**CONTRACTOR TO PROVIDE FINAL PRODUCTION DRAWINGS AT SCALE TO BE SIGNED-OFF AHEAD OF PRODUCTION. DETAIL AND DIMS OF RING BINDER TO BE CONFIRMED WITH FINAL GRAPHIC ARTWORK.**

**PROJECT TITLE:** FOE TO FRIEND

**SCALE AT A3:** 1:10

**FILE:** SEE SCHEDULE

FILE SUPPLIED IN CC / CMYK / LO RES ASSIGNED WHERE REQUIRED / CONTRACTOR TO CHECK DIMS / READ SPEC SHEET IN CONJUNCTION WITH SLUG AREA IN ARTWORK FILE AND GRAPHIC SCHEDULE

**DESCRIPTION:** NAM\_FTF\_BE10\_BE11\_BE12\_READERRAIL

**VERSION:** 1

**DATE ISSUED:** 240120

NATIONAL  
**ARMY**  
 MUSEUM


NATIONAL ARMY MUSEUM  
 CHELSEA, LONDON  
 SW3 4HT

T: 020 7881 2450  
 mclarke@nam.ac.uk

SPEC SHEET ONLY — FOR ESTIMATES ONLY / NOT FOR PRODUCTION  
 ITEM: **INTERACTIVE VEHICLE RECOGNITION SCALE MODEL WITH INTERPRETATION**

TENDER

FINAL AW SUPPLIED AT 1:1 SCALE

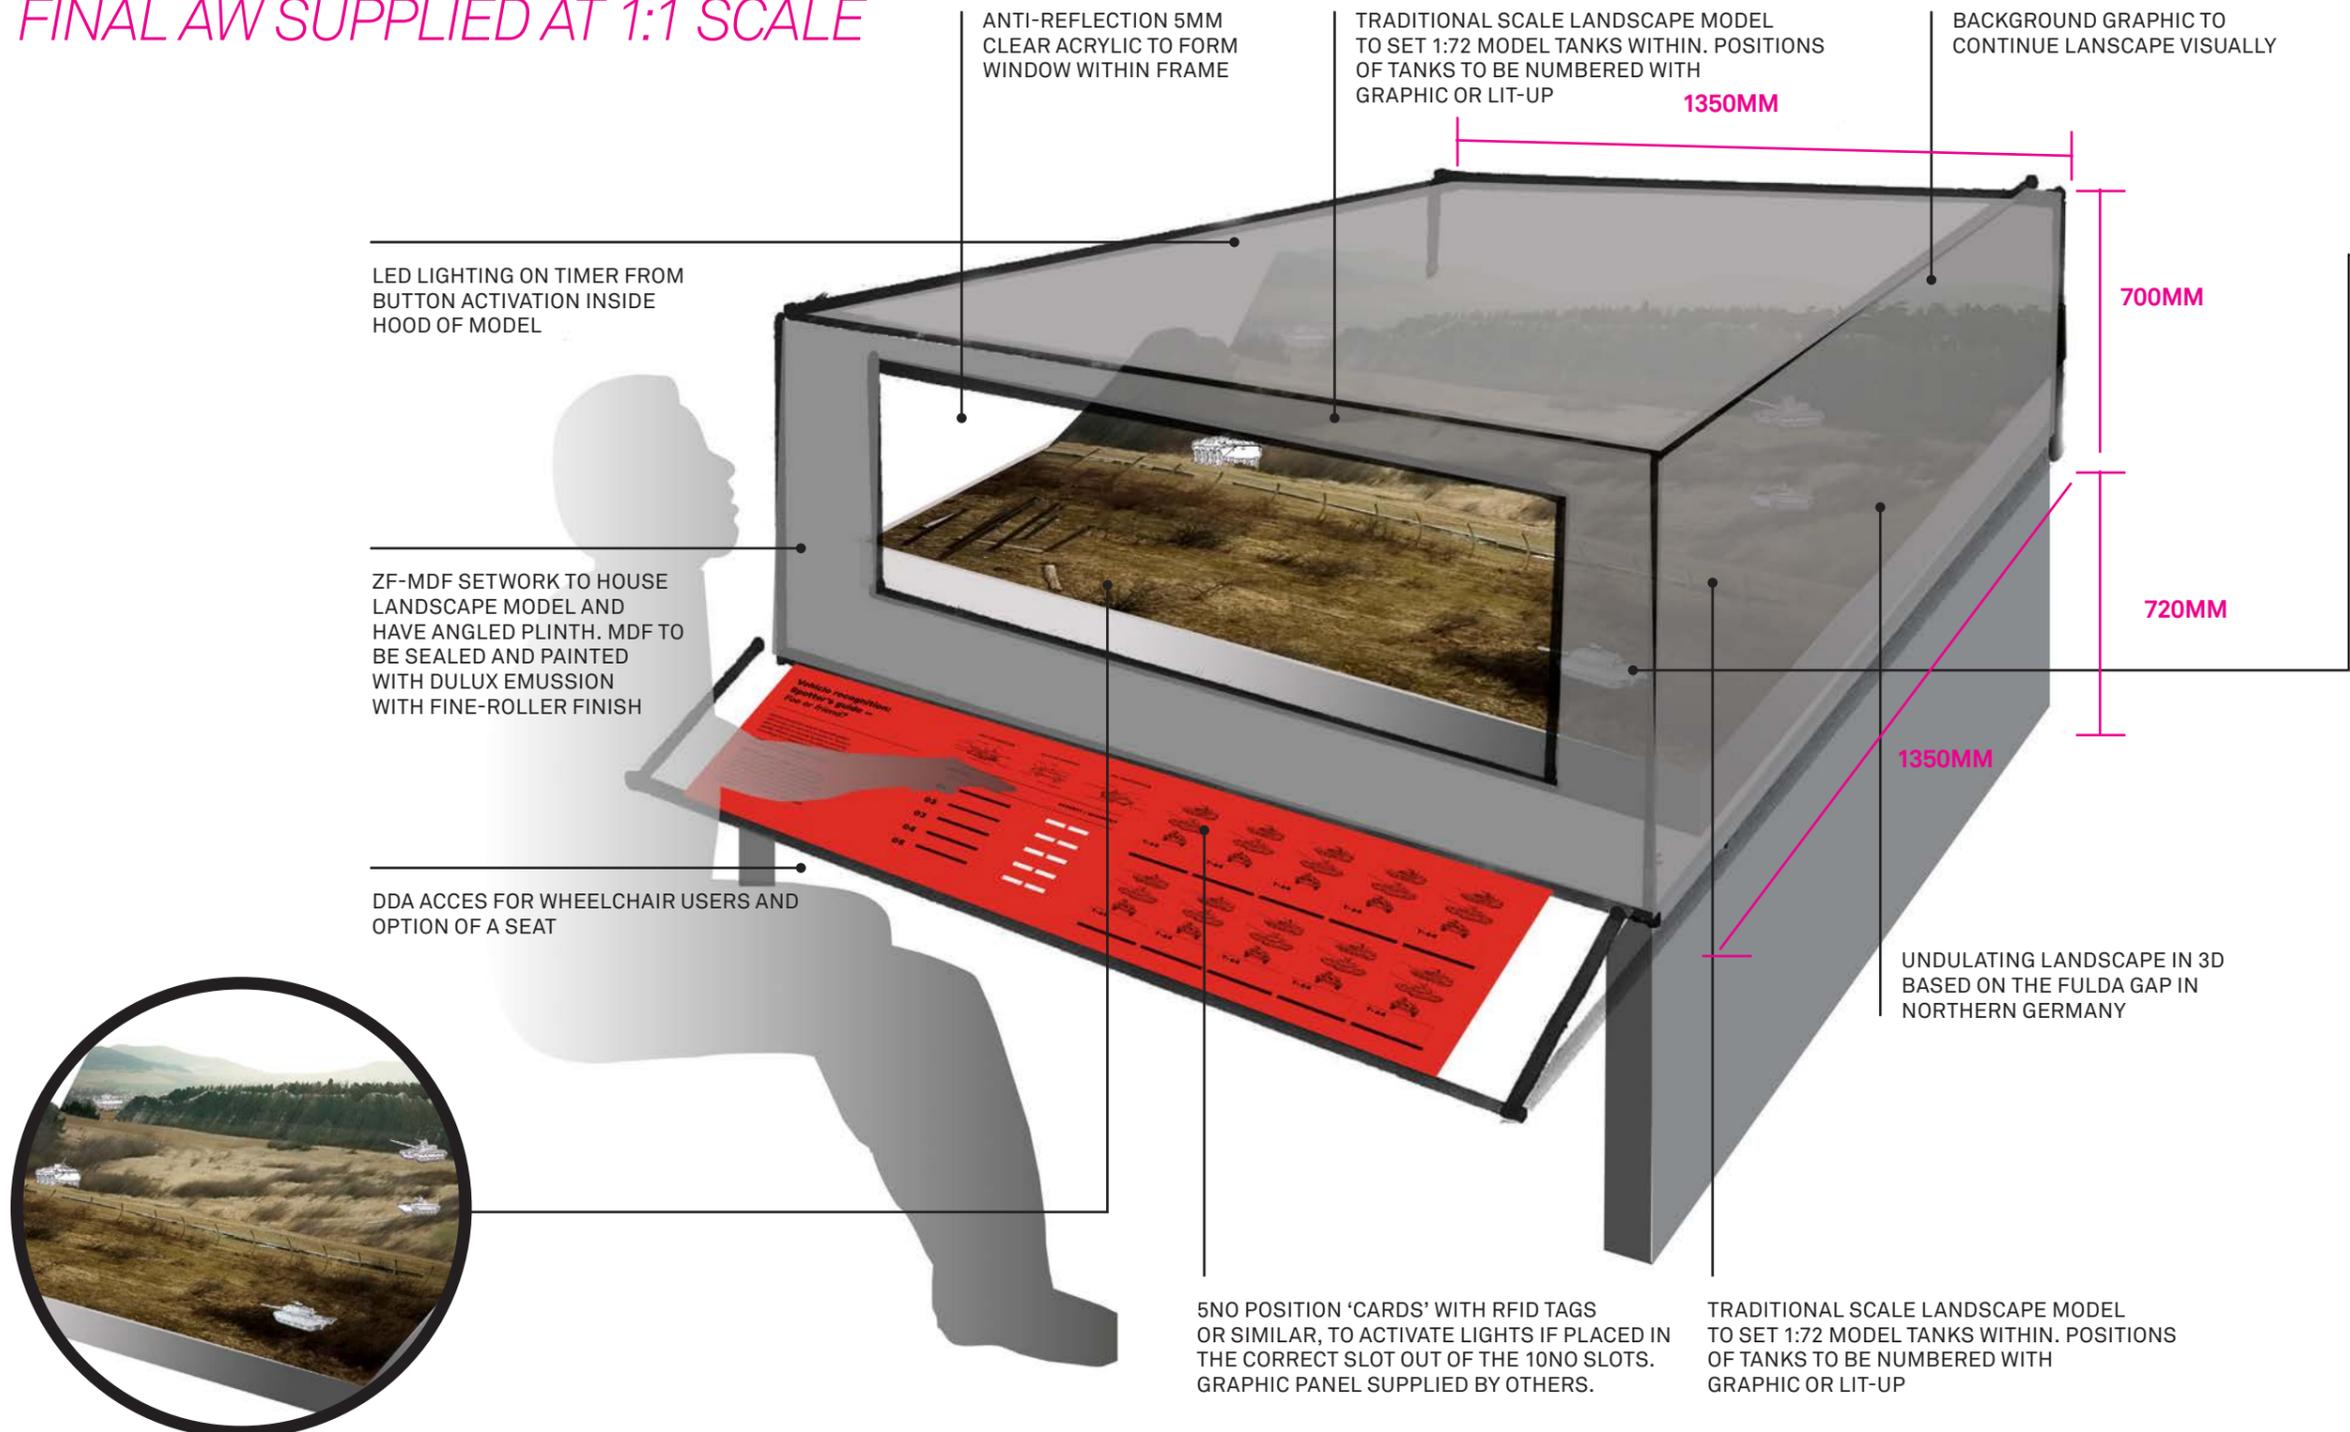

5NO. MODEL KITS (SUPPLIED), WILL REQUIRE ASSEMBLY AND PAINTING APPROPRIATELY WITH LANDSCAPE BY CONTRACTOR



MODEL KITS AT 1:72 SCALE

**PRODUCTION NOTES:**  
 MDF SETWORK BUILT TO HOUSE 1:72 BESPOKE TRADITIONAL LANDSCAPE MODEL — TO BE CREATED BY CONTRACTOR. 1:72 SCALE MODEL TANKS TO BE ASSEMBLED (SUPPLIED) AND PAINTED IN CONJUNCTION WITH LANDSCAPE MODEL- PAINTING AND MAKING. INTERACTIVE LIGHT SEQUENCE AND RFID CARDS TO BE MADE BY CONTRACTOR AS TIMED INTERACTIVE GAME, WITH LED LIGHTS WITHIN MODEL CASE, AND GREEN AND RED LIGHTS ON GRAPHIC PANEL.

CONTRACTOR TO PROVIDE FINAL PRODUCTION DRAWINGS AT SCALE TO BE SIGNED-OFF AHEAD OF PRODUCTION. SAMPLE OF LANDSCAPE MODEL DEVELOPMENT TO BE APPROVED PRIOR OR SIMILAR PROJECT FINISH.

**PROJECT TITLE:** FOE TO FRIEND  
**SCALE AT A3:** NTS  
**FILE:** SEE SCHEDULE

**DESCRIPTION:** W305\_VEHICLE\_RECOGNITION\_MODEL  
**VERSION:** 2  
**DATE ISSUED:** 280120

FILE SUPPLIED IN CC / CMYK / LO RES ASSIGNED WHERE REQUIRED / CONTRACTOR TO CHECK DIMS / READ SPEC SHEET IN CONJUNCTION WITH SLUG AREA IN ARTWORK FILE AND GRAPHIC SCHEDULE

NATIONAL ARMY MUSEUM  
 NATIONAL ARMY MUSEUM  
 CHELSEA, LONDON  
 SW3 4HT  
 T: 020 7881 2450  
 mclarke@nam.ac.uk