


ABERDEEN MRCC - FOURTH FLOOR

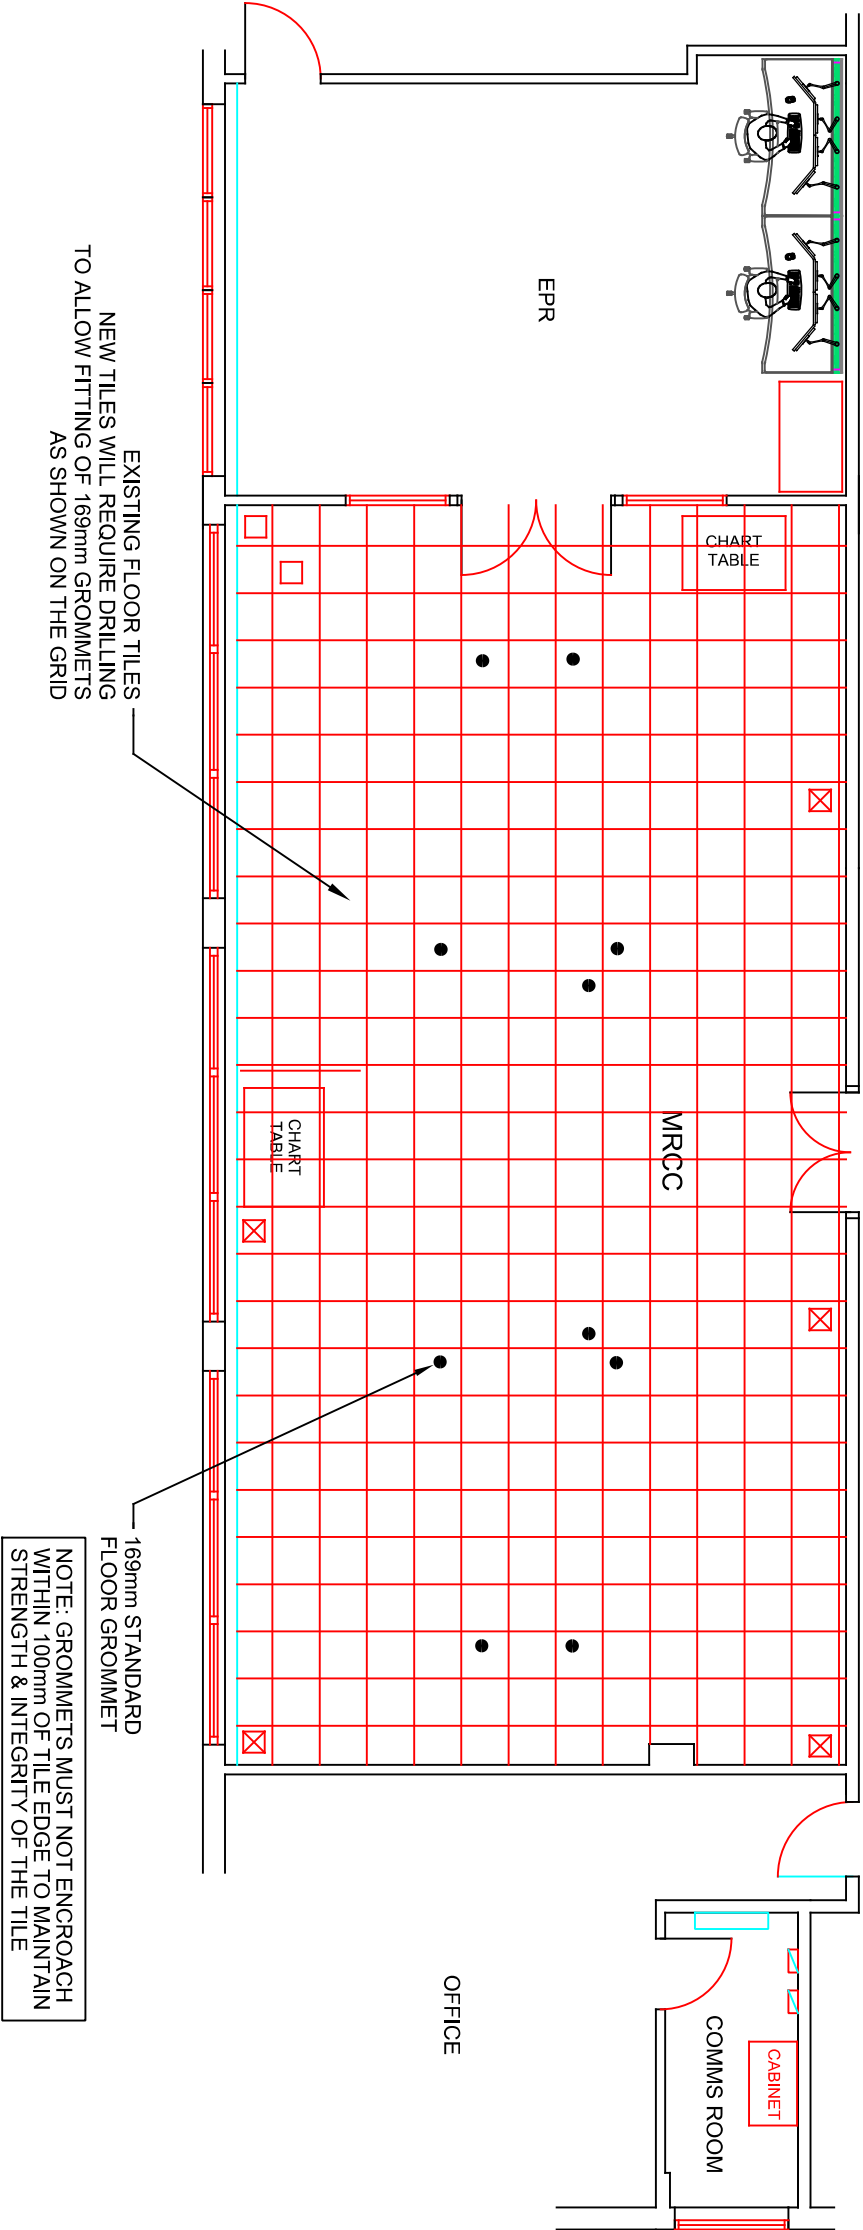

- LEGEND
- EXISTING FLOOR BOX
 - PROPOSED FLOOR BOXES
 - DISTRIBUTION BOARD
 - NEW FLOOR GROMMET LOCATIONS