


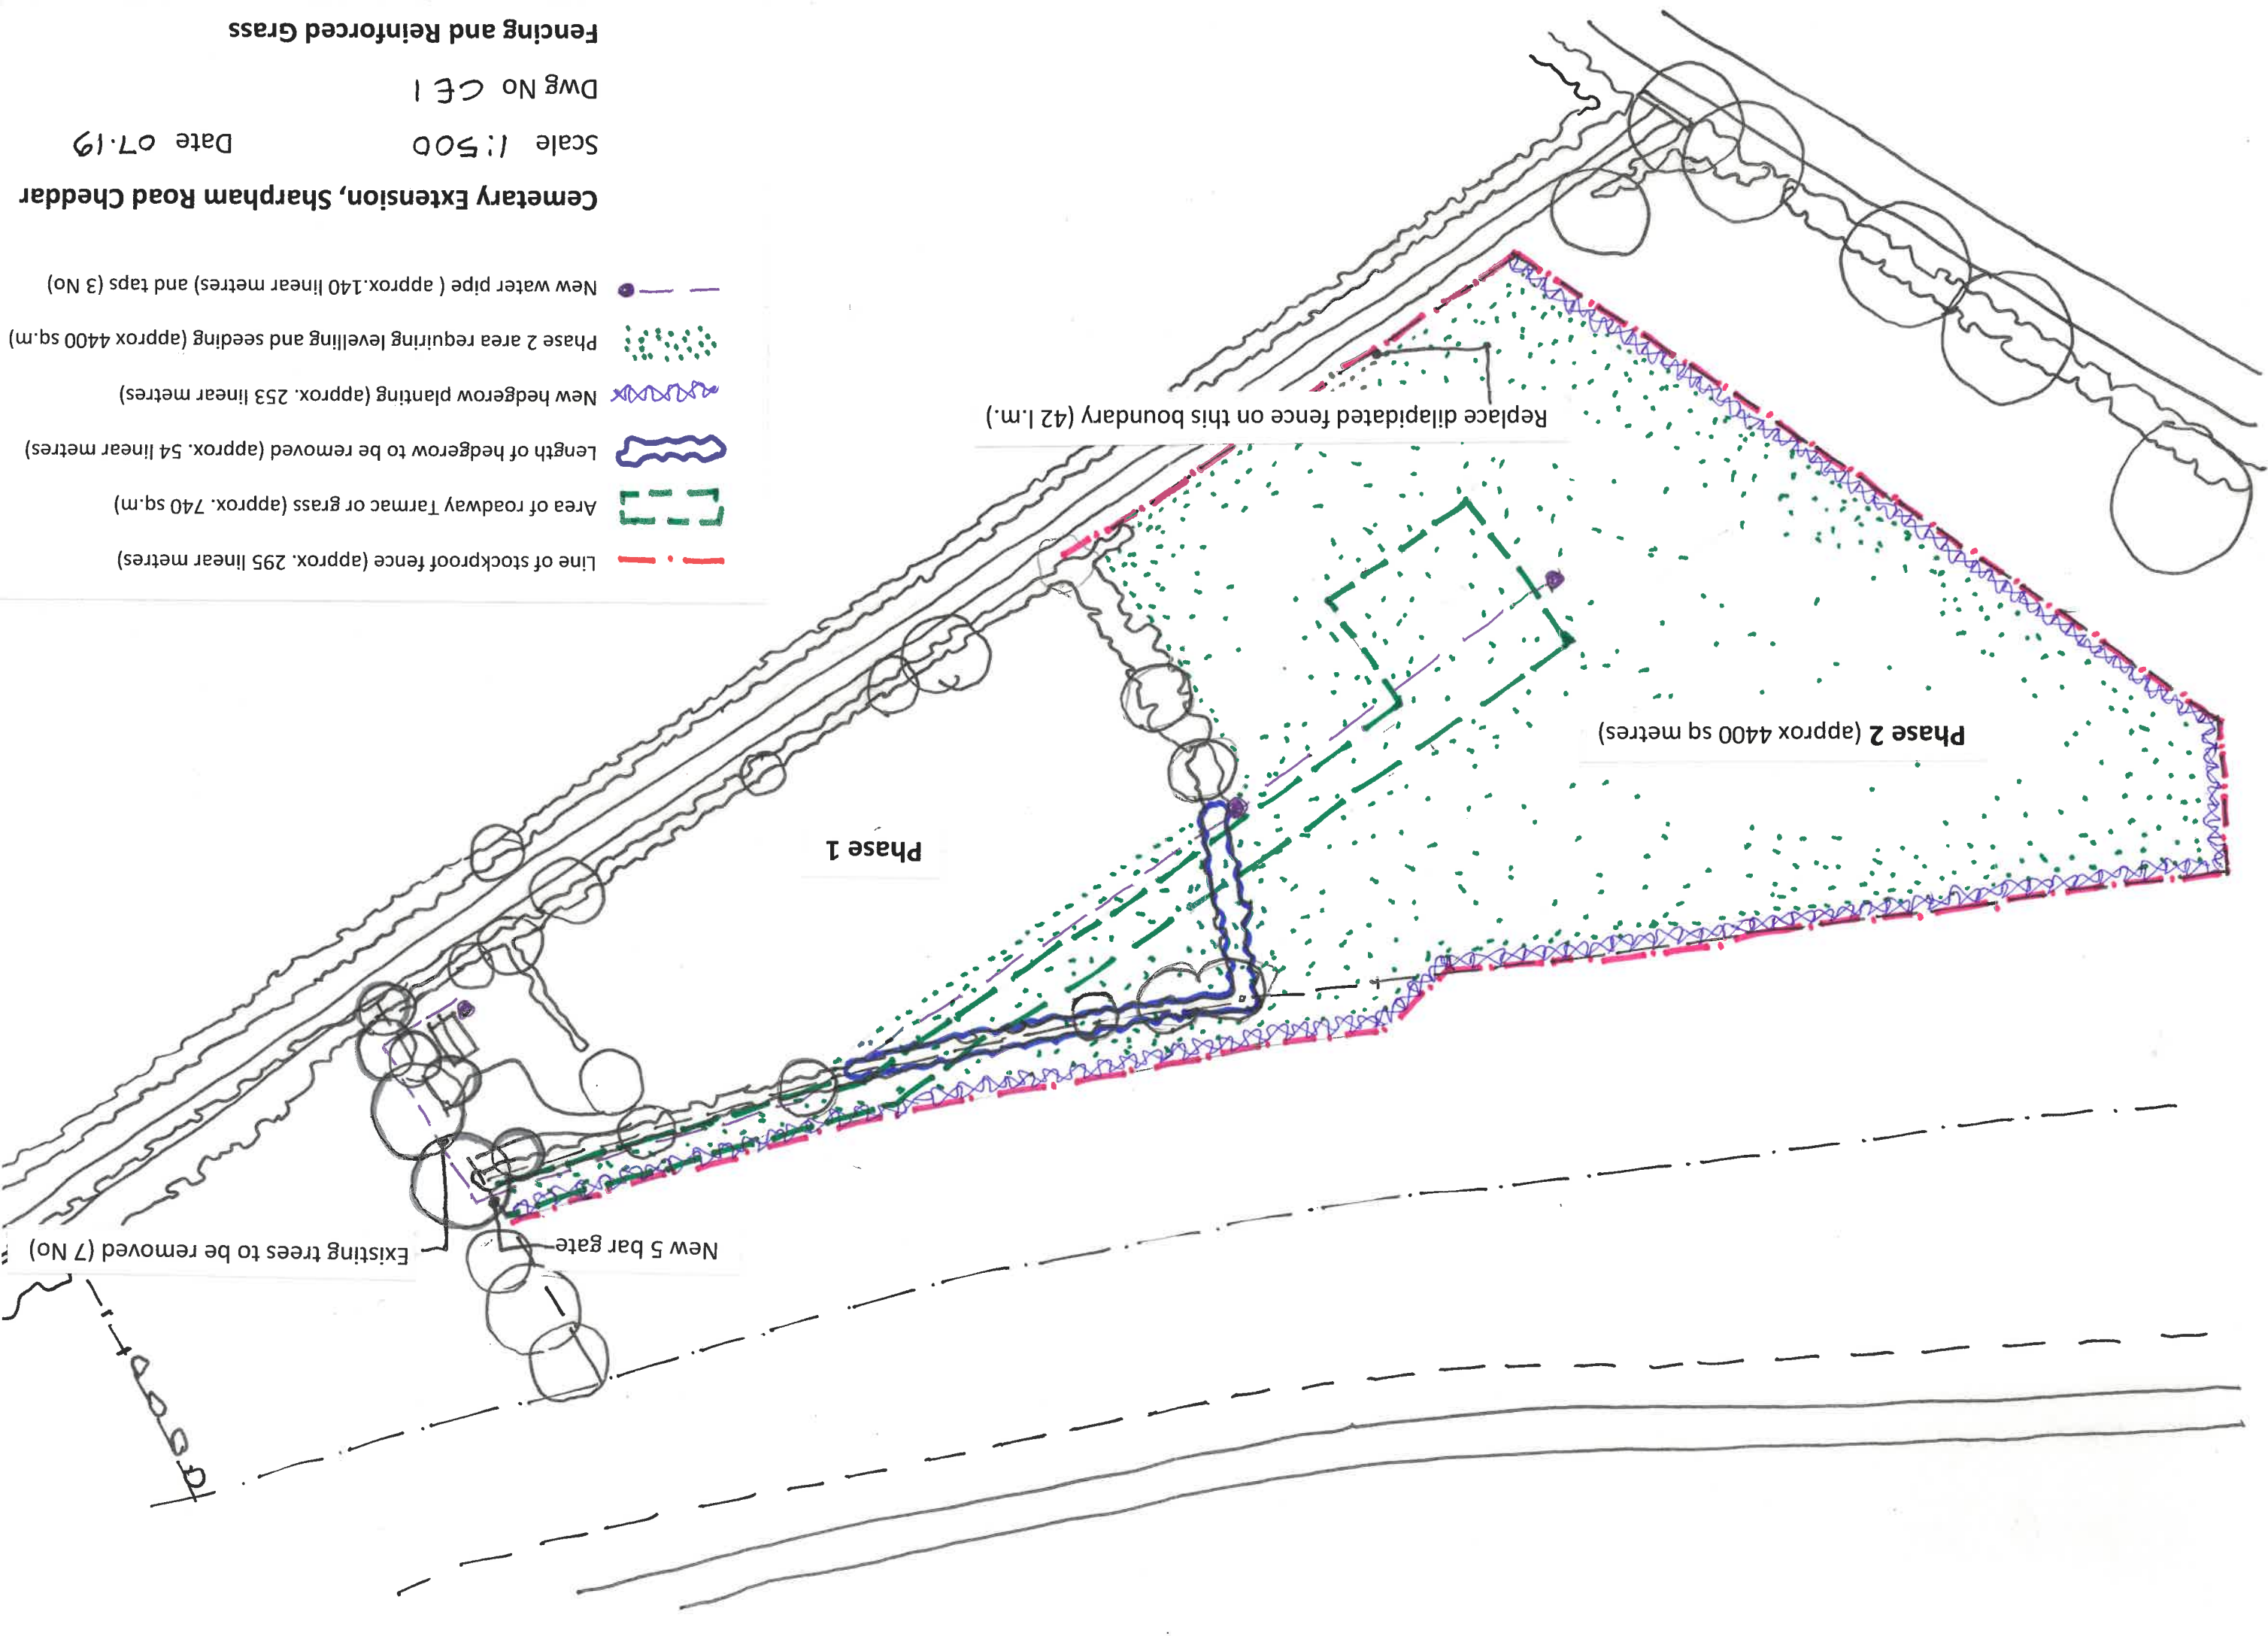

- Line of stockproof fence (approx. 295 linear metres)
- Area of roadway Tarmac or grass (approx. 740 sq.m)
- Length of hedgerow to be removed (approx. 54 linear metres)
- New hedgerow planting (approx. 253 linear metres)
- Phase 2 area requiring levelling and seeding (approx 4400 sq.m)
- New water pipe (approx.140 linear metres) and taps (3 No)

Cemetery Extension, Sharpham Road Cheddar
Scale 1:500
Date 07.19
Dwg No CF1
Fencing and Reinforced Grass