


LEGEND

- ⊘_N

ONE WAY LIGHTSWITCH
N - NUMBER OF GANGS
- ⊘_N

TWO WAY LIGHT SWITCH
N - NUMBER OF GANGS

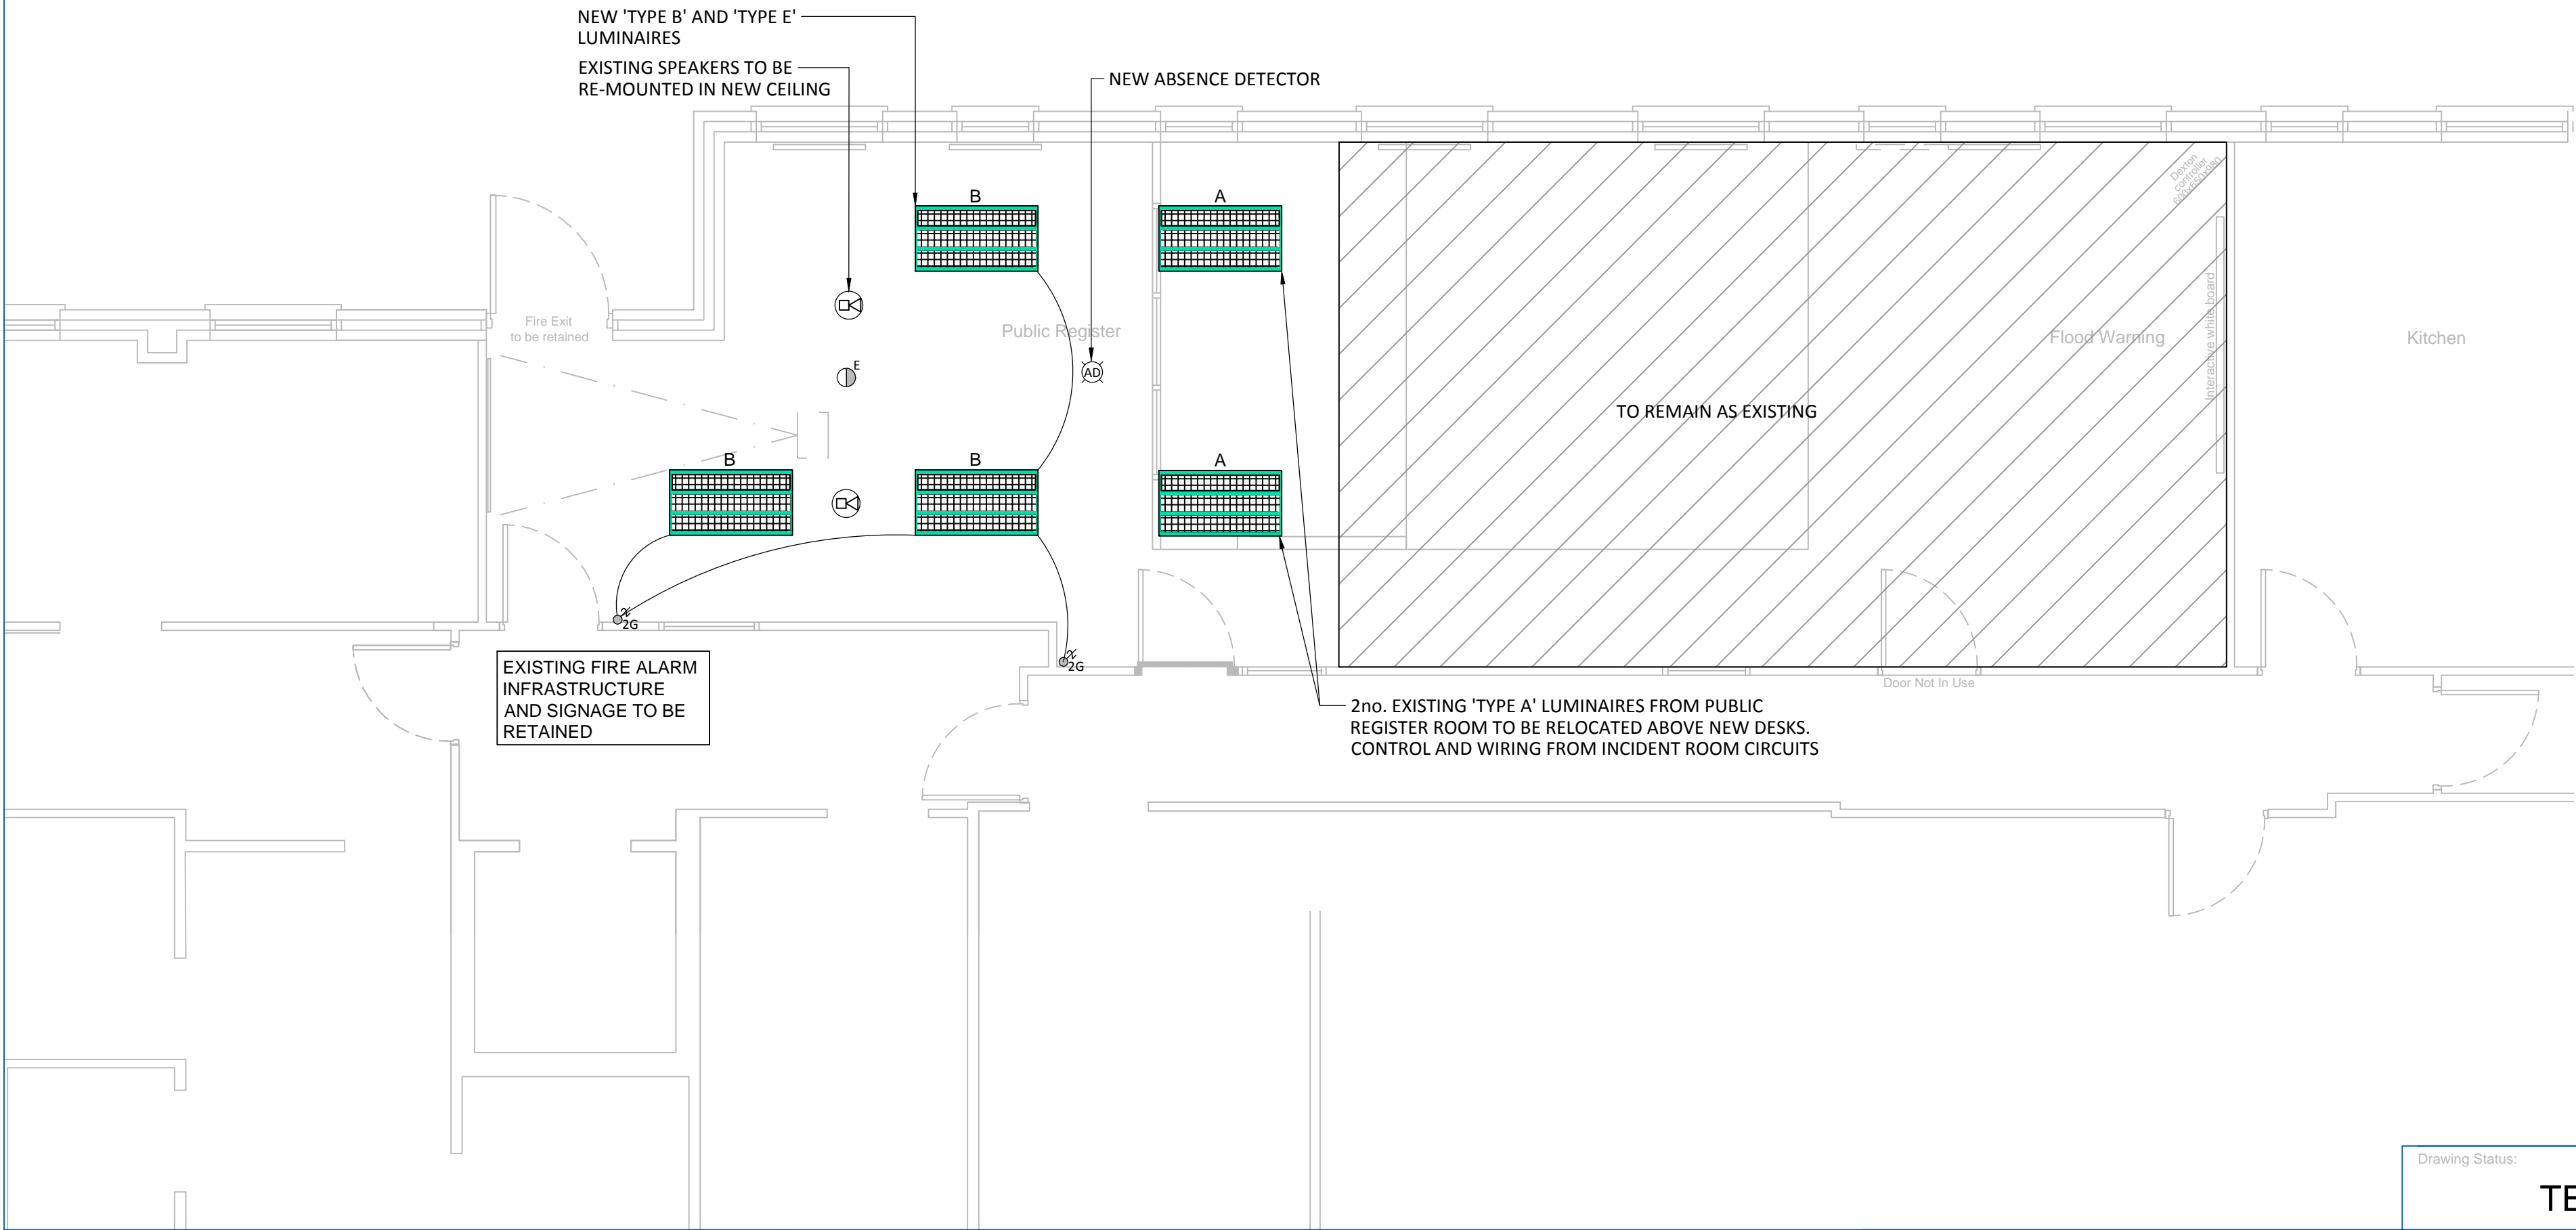

- Notes:
- All dimensions are to be checked on site before the commencement of works. Any discrepancies are to be reported to the Architect & Engineer for verification. Figured dimensions only are to be taken from this drawing.
 - This drawing is to be read in conjunction with all relevant Engineers' and Service Engineers' drawings and specifications. This drawing is copyright.

| | | | | |
|-----|------------|--------------|----|-----|
| T01 | 11/12/2015 | TENDER ISSUE | BA | WHJ |
| Rev | Date | Description | By | Ckd |

Client :

Project Title:
ENVIRONMENT AGENCY
BLANFORD FORUM
INCIDENT ROOM

Architect :

Drawing Title:
ELECTRICAL SERVICES
PUBLIC REGISTER ROOM
LIGHTING & PROTECTIVE SERVICES

Drawing Status:
TENDER ISSUE

Hydrock

3rd Floor
Merchants House North
Wapping Road
Bristol
BS1 4RW
0117 945 9225
BristolCentral@hydrock.com
hydrock.com

Hydrock Job No:
C15 1426

| | | | | |
|-------|---------|------------|----------|------------|
| Drawn | Checked | Scale @ A1 | Date | Issue Date |
| BA | WHJ | 1:50 @A2 | DEC 2015 | 11/12/2015 |

| | |
|-----------------|-----------|
| Drawing Number: | Revision: |
| E-110 | T01 |