


Section Location Plan (NTS)

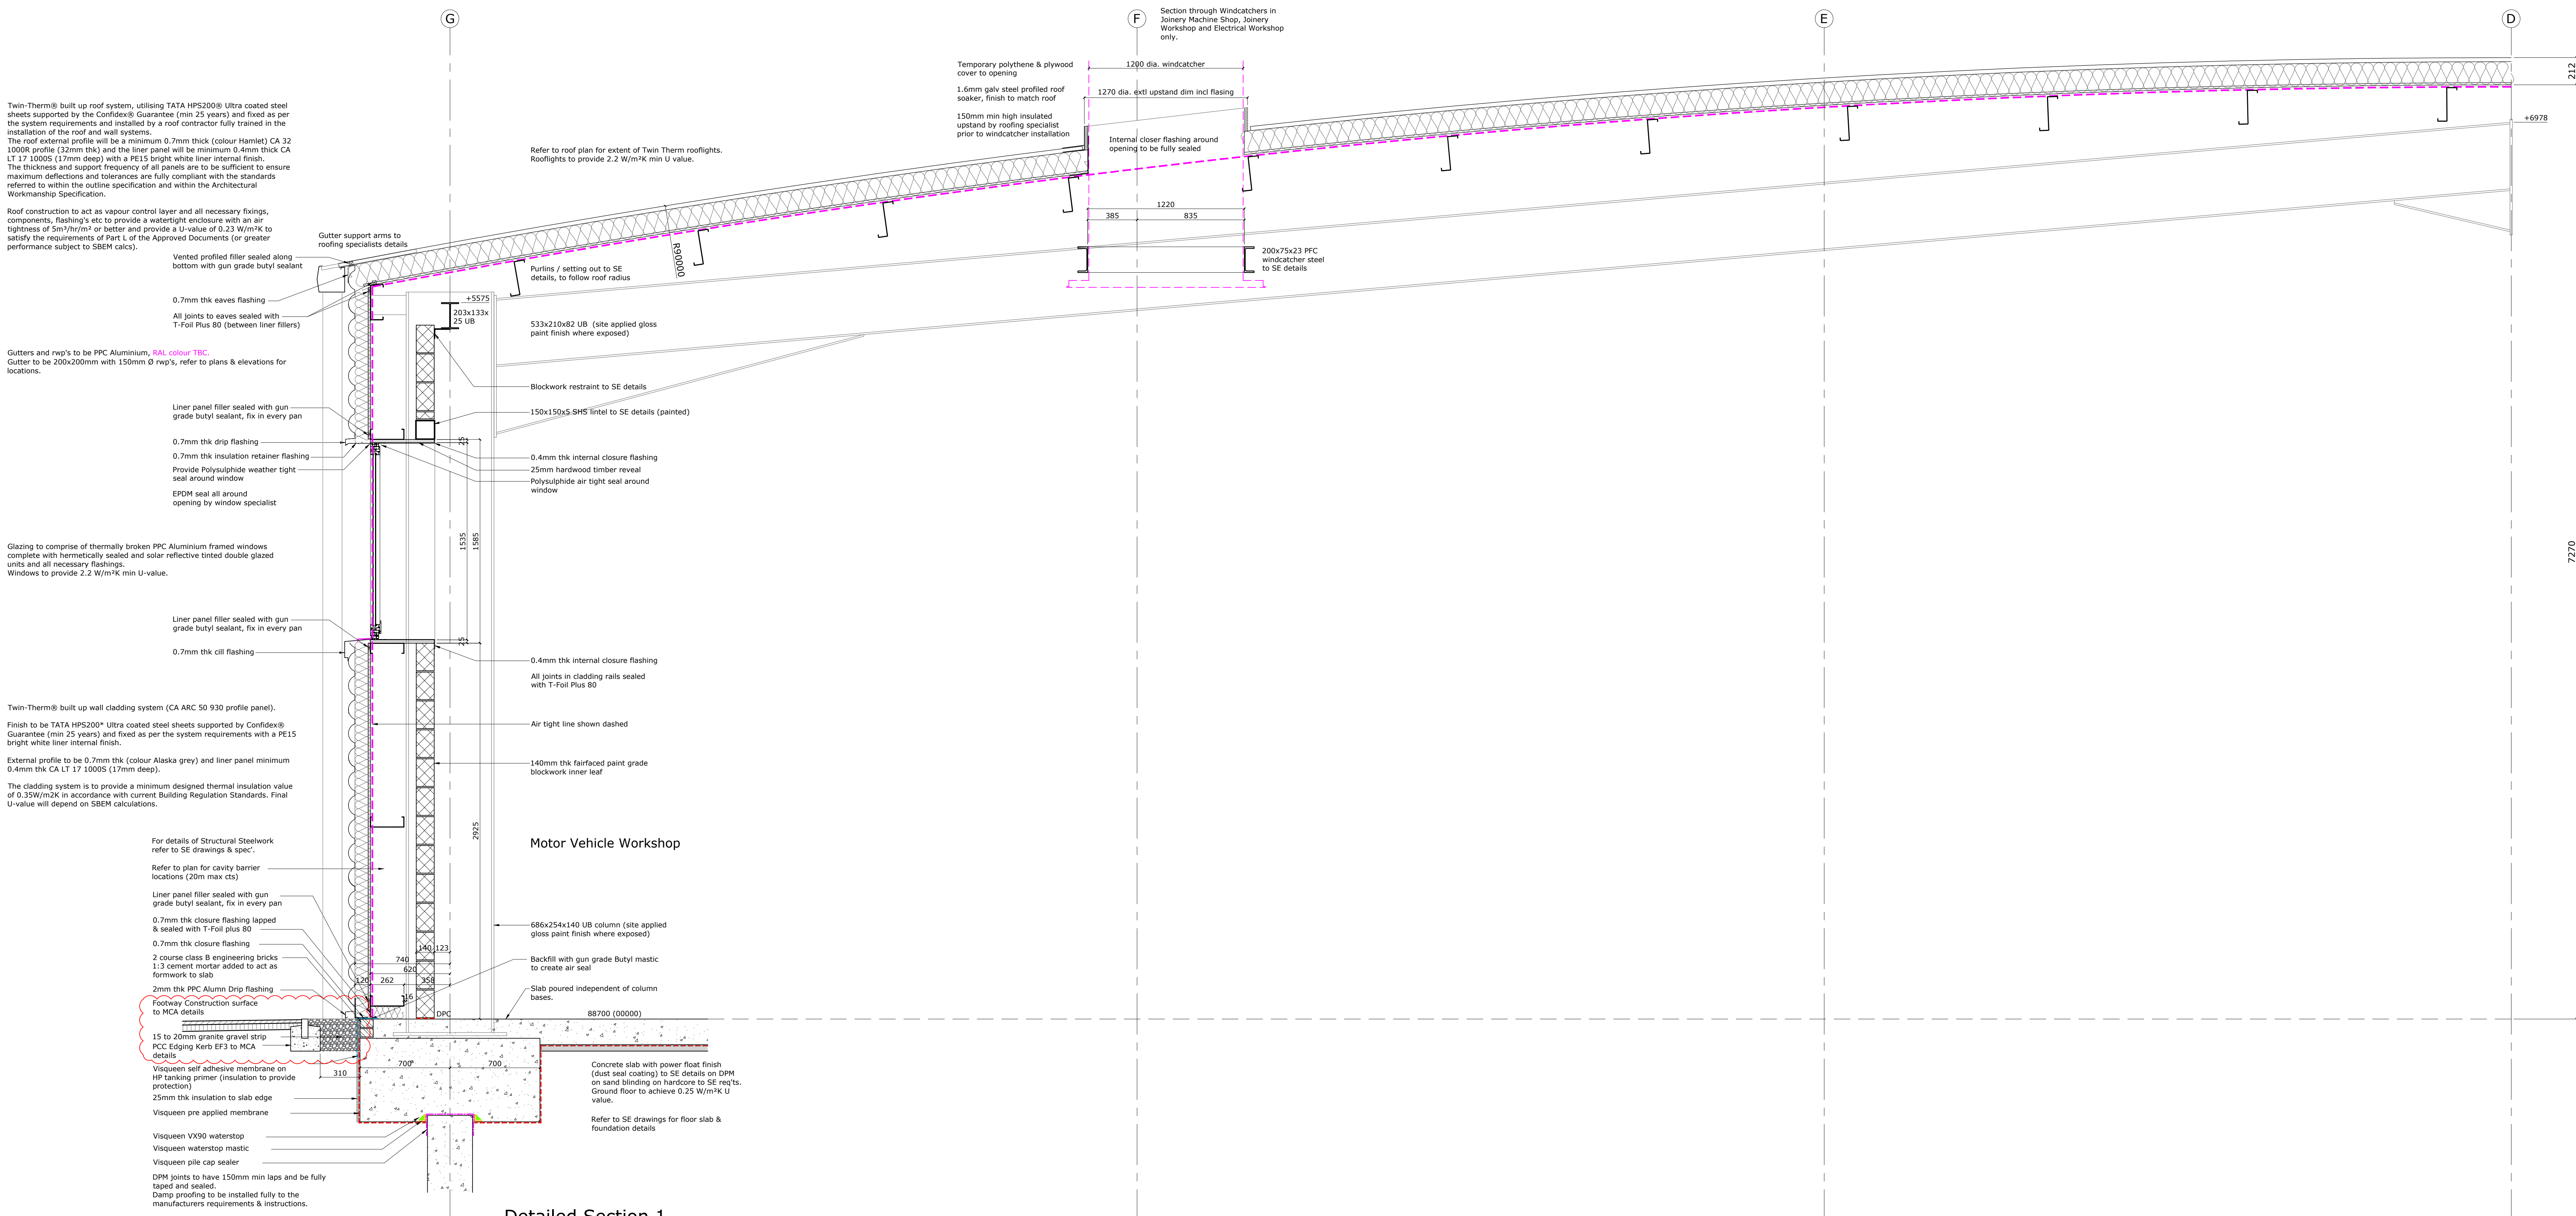

Detailed Section 1

C4	Final issue	14/12/18	DM	SH
C3	Threshold and slab edge details update to be created with MCA details. Window reveal notes amended.	03/08/18	CH	DM
C2	Slab edge amended to show 2nd coursed brickwork.	16/05/18	DM	SH
C1	Issued for construction	17/04/18	DM	SS
PA	Revisions sheet issued	03/01/18	SS	SH
P1	Initial issue	22/12/17	SS	DM
Rev	Description	Date	By	CHK

Fulcrum
2 Sidney Street
Sheffield S1 4BA
Telephone +44(0)1143761651
Website www.jeffersonsheard.com



Project
Grimsby Institute Group
Engineering & Construction
College

Drawing
Proposed Detailed Section 1

Scale 1:20	Drawn SS	Date 22/12/17
Drawing Purpose FINAL ISSUE	Status CR	Rev C4
Ref 1150-JSA-XX-XX-DR-A-21501		