


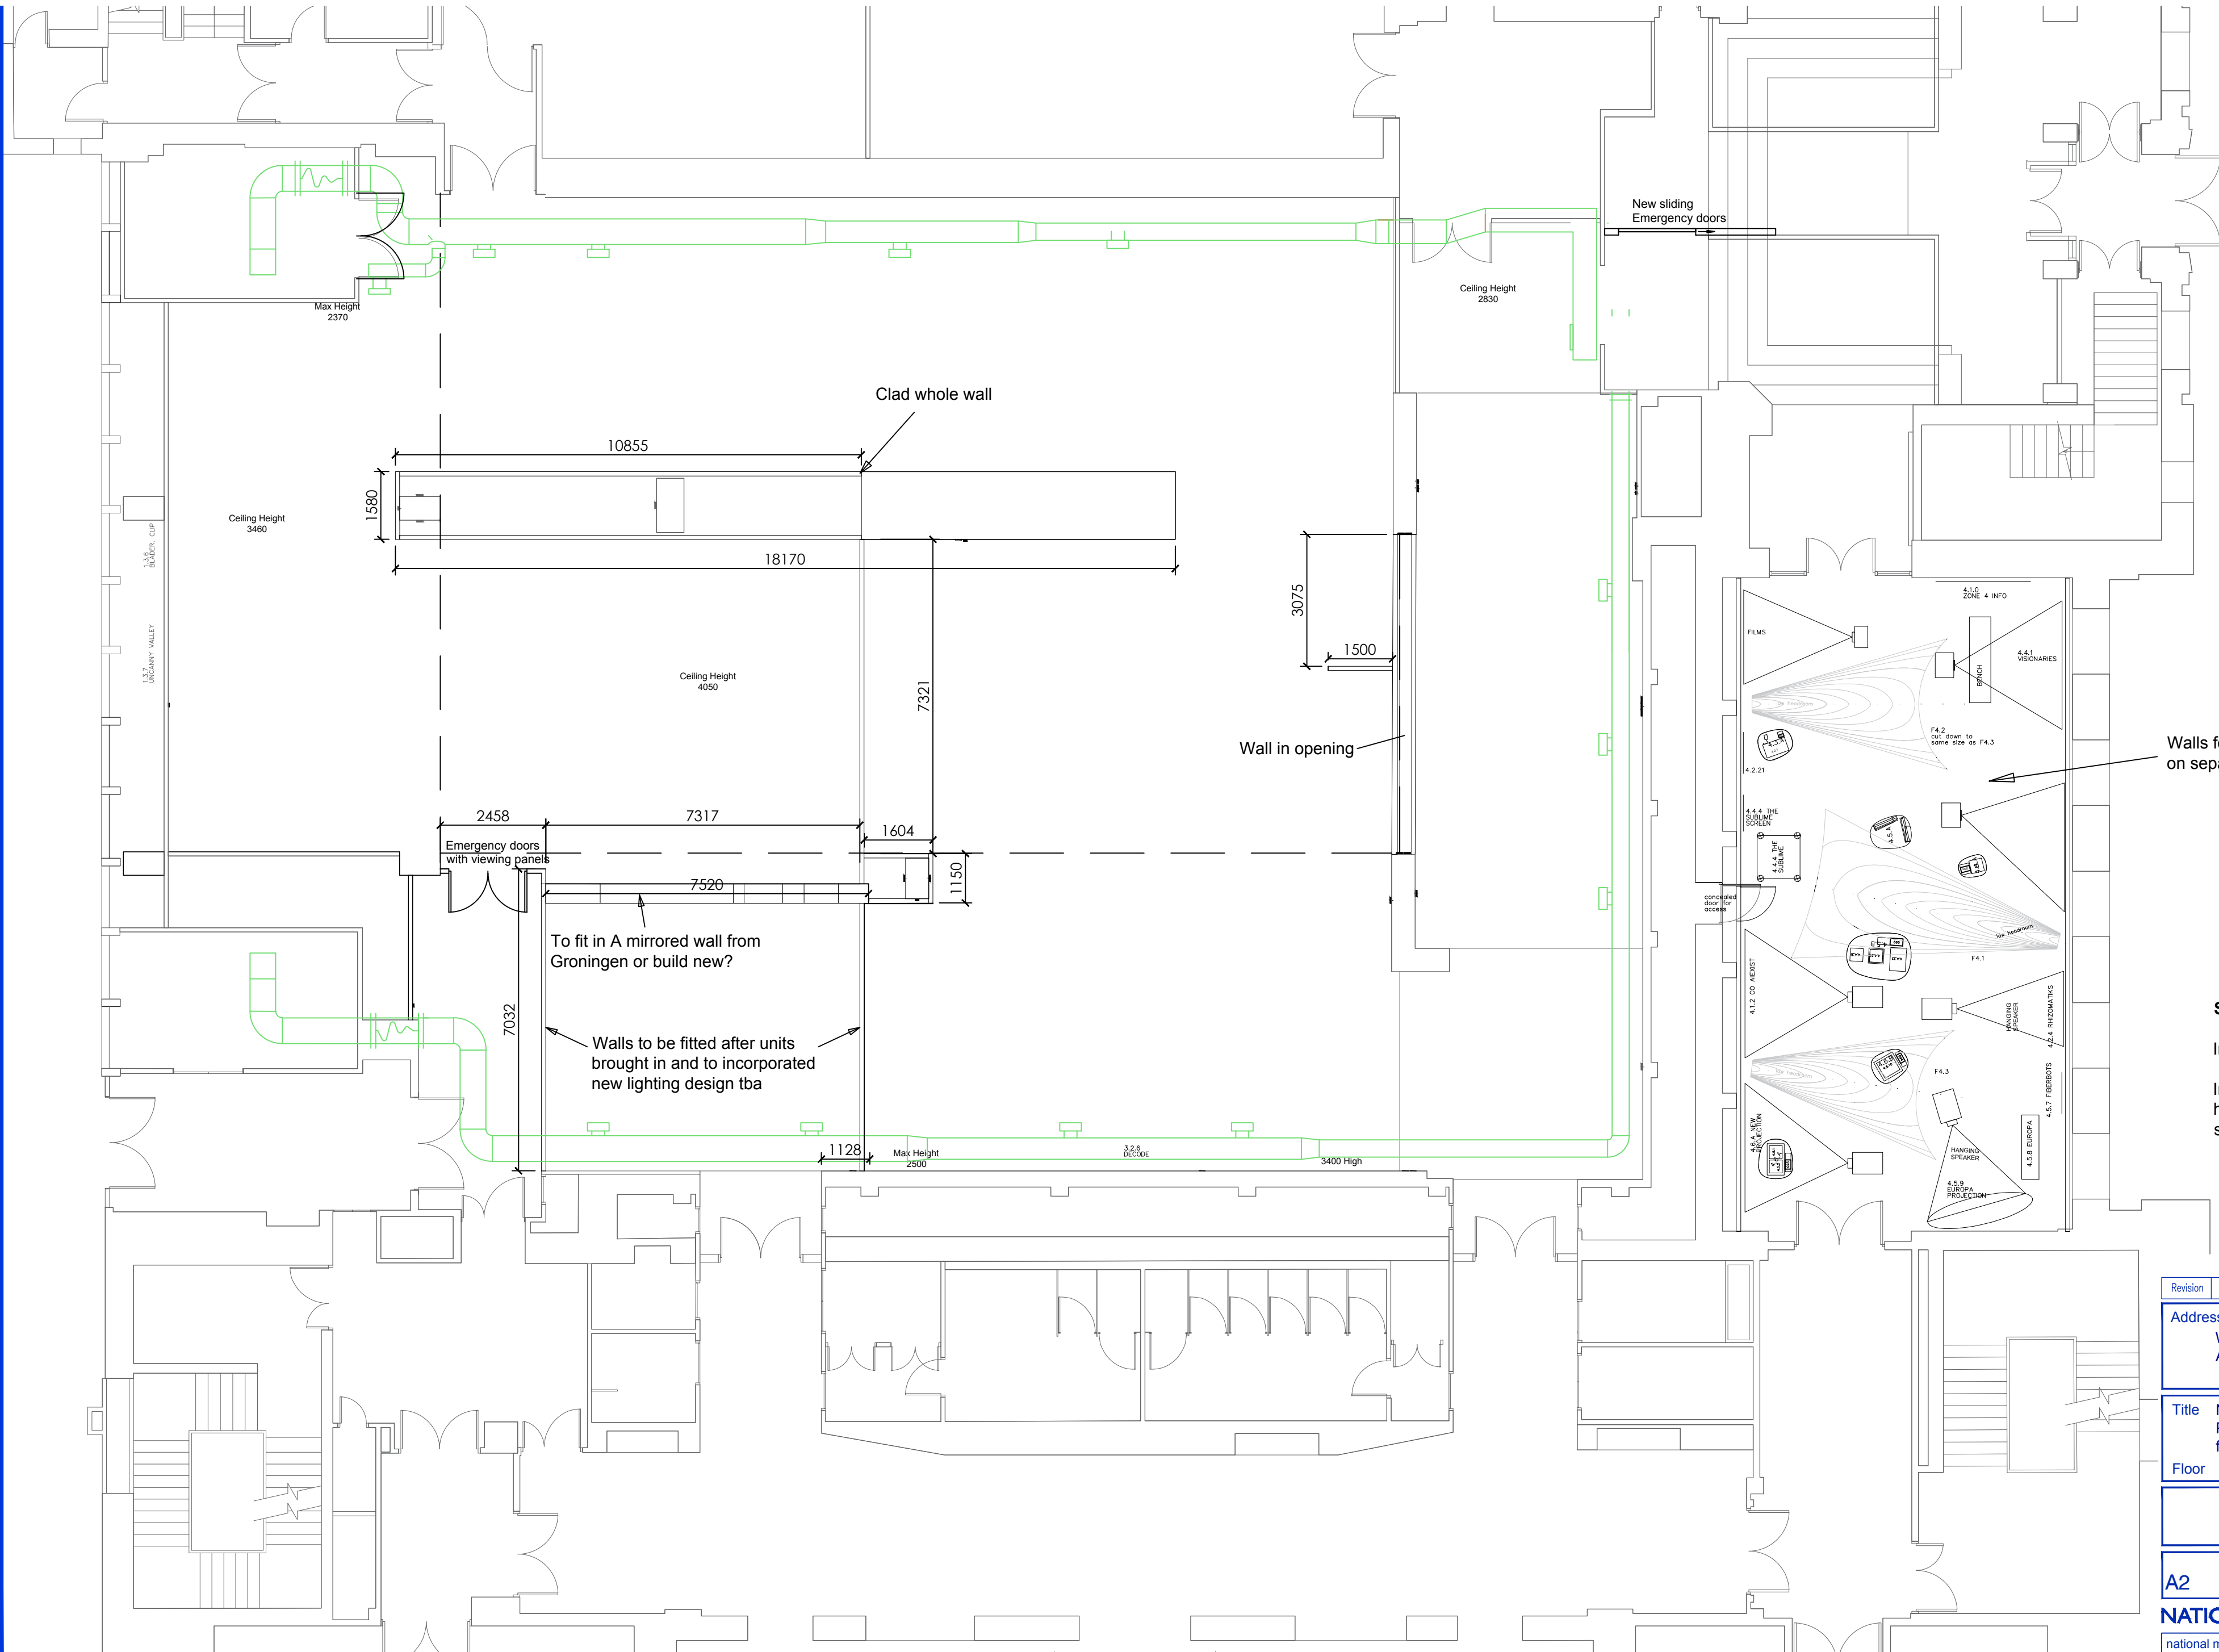


Walls for William Brown Room on separate layout

Specification:


In TEA walls to be 3000mm high

In William Brown Room 4000mm ? high screen windows and hold support framework


Revision	Details	Nome and Date
Address / Scheme		
World Museum Liverpool		
AI: More than Human		
Title		
New build Walls		
Plan		
from Tonkin Liu on 10/01/20		
Floor		
Drawing Number		Revision
-1 /01		
Scale	Date	Drawn
A2 1:100	20/02/20	JSF
Status		
NATIONAL MUSEUMS LIVERPOOL		
national museums liverpool 127 dale street liverpool L2 2JH		

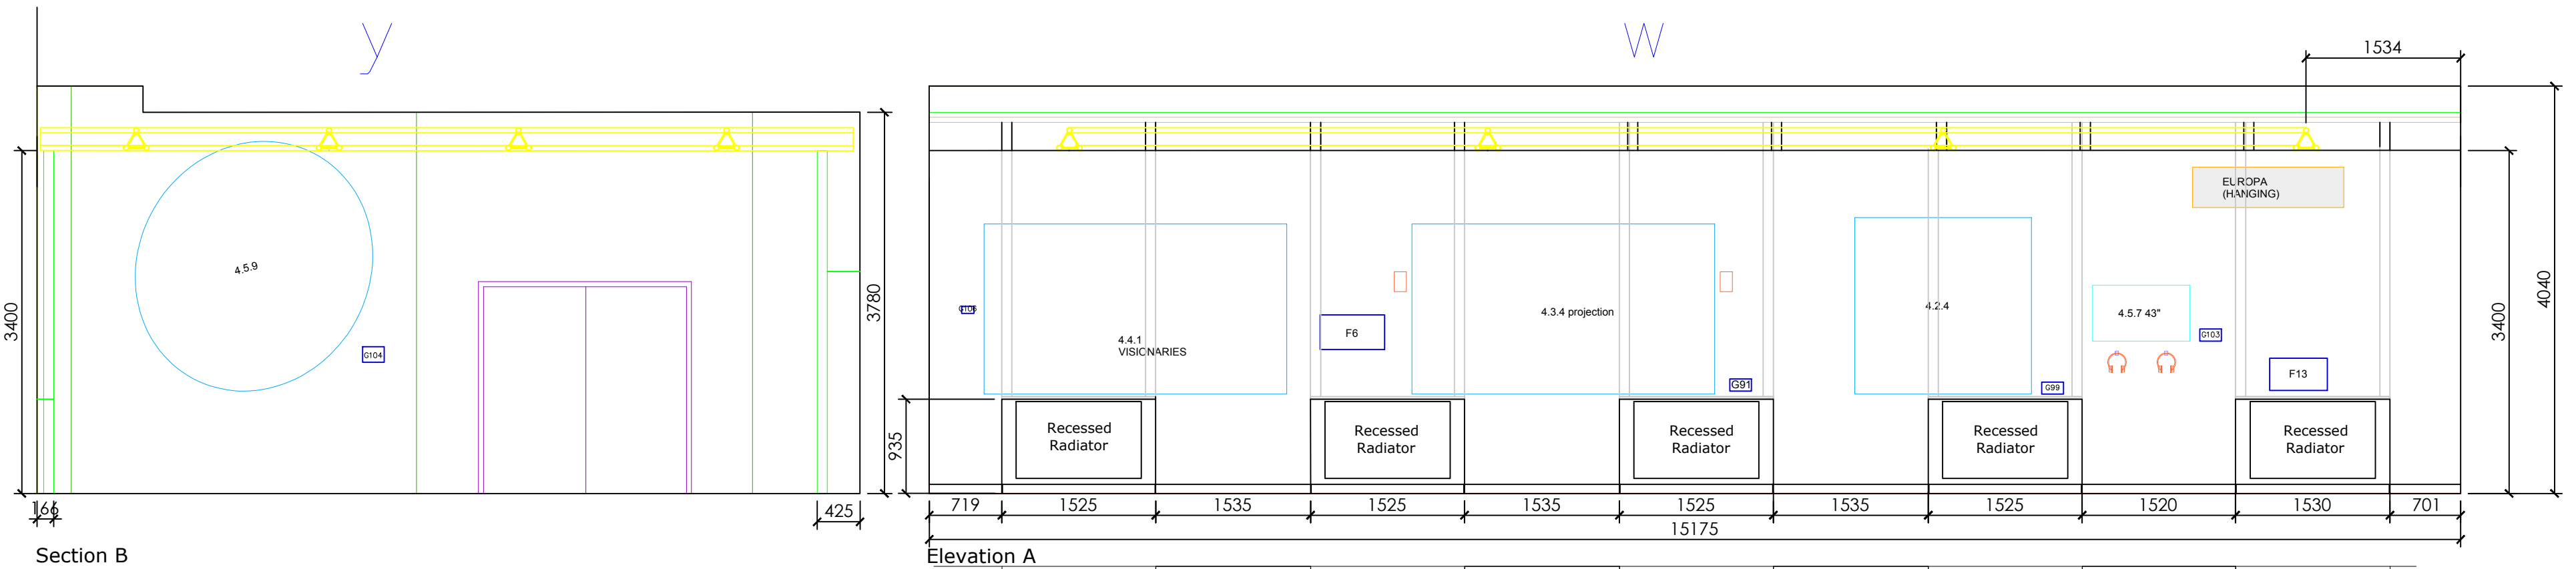


Side View

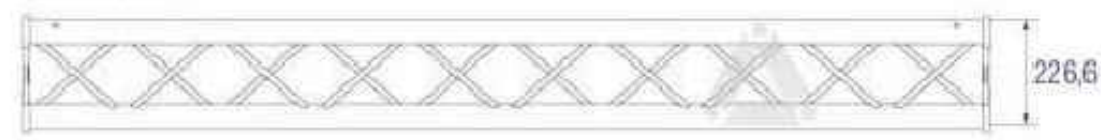

Front View

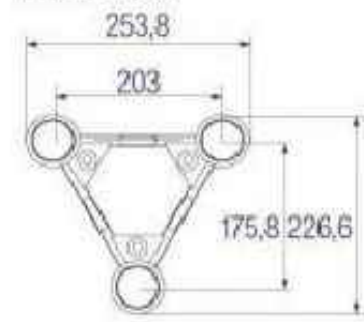

Proposal to use Astralite
*To be calculated and
approved by others

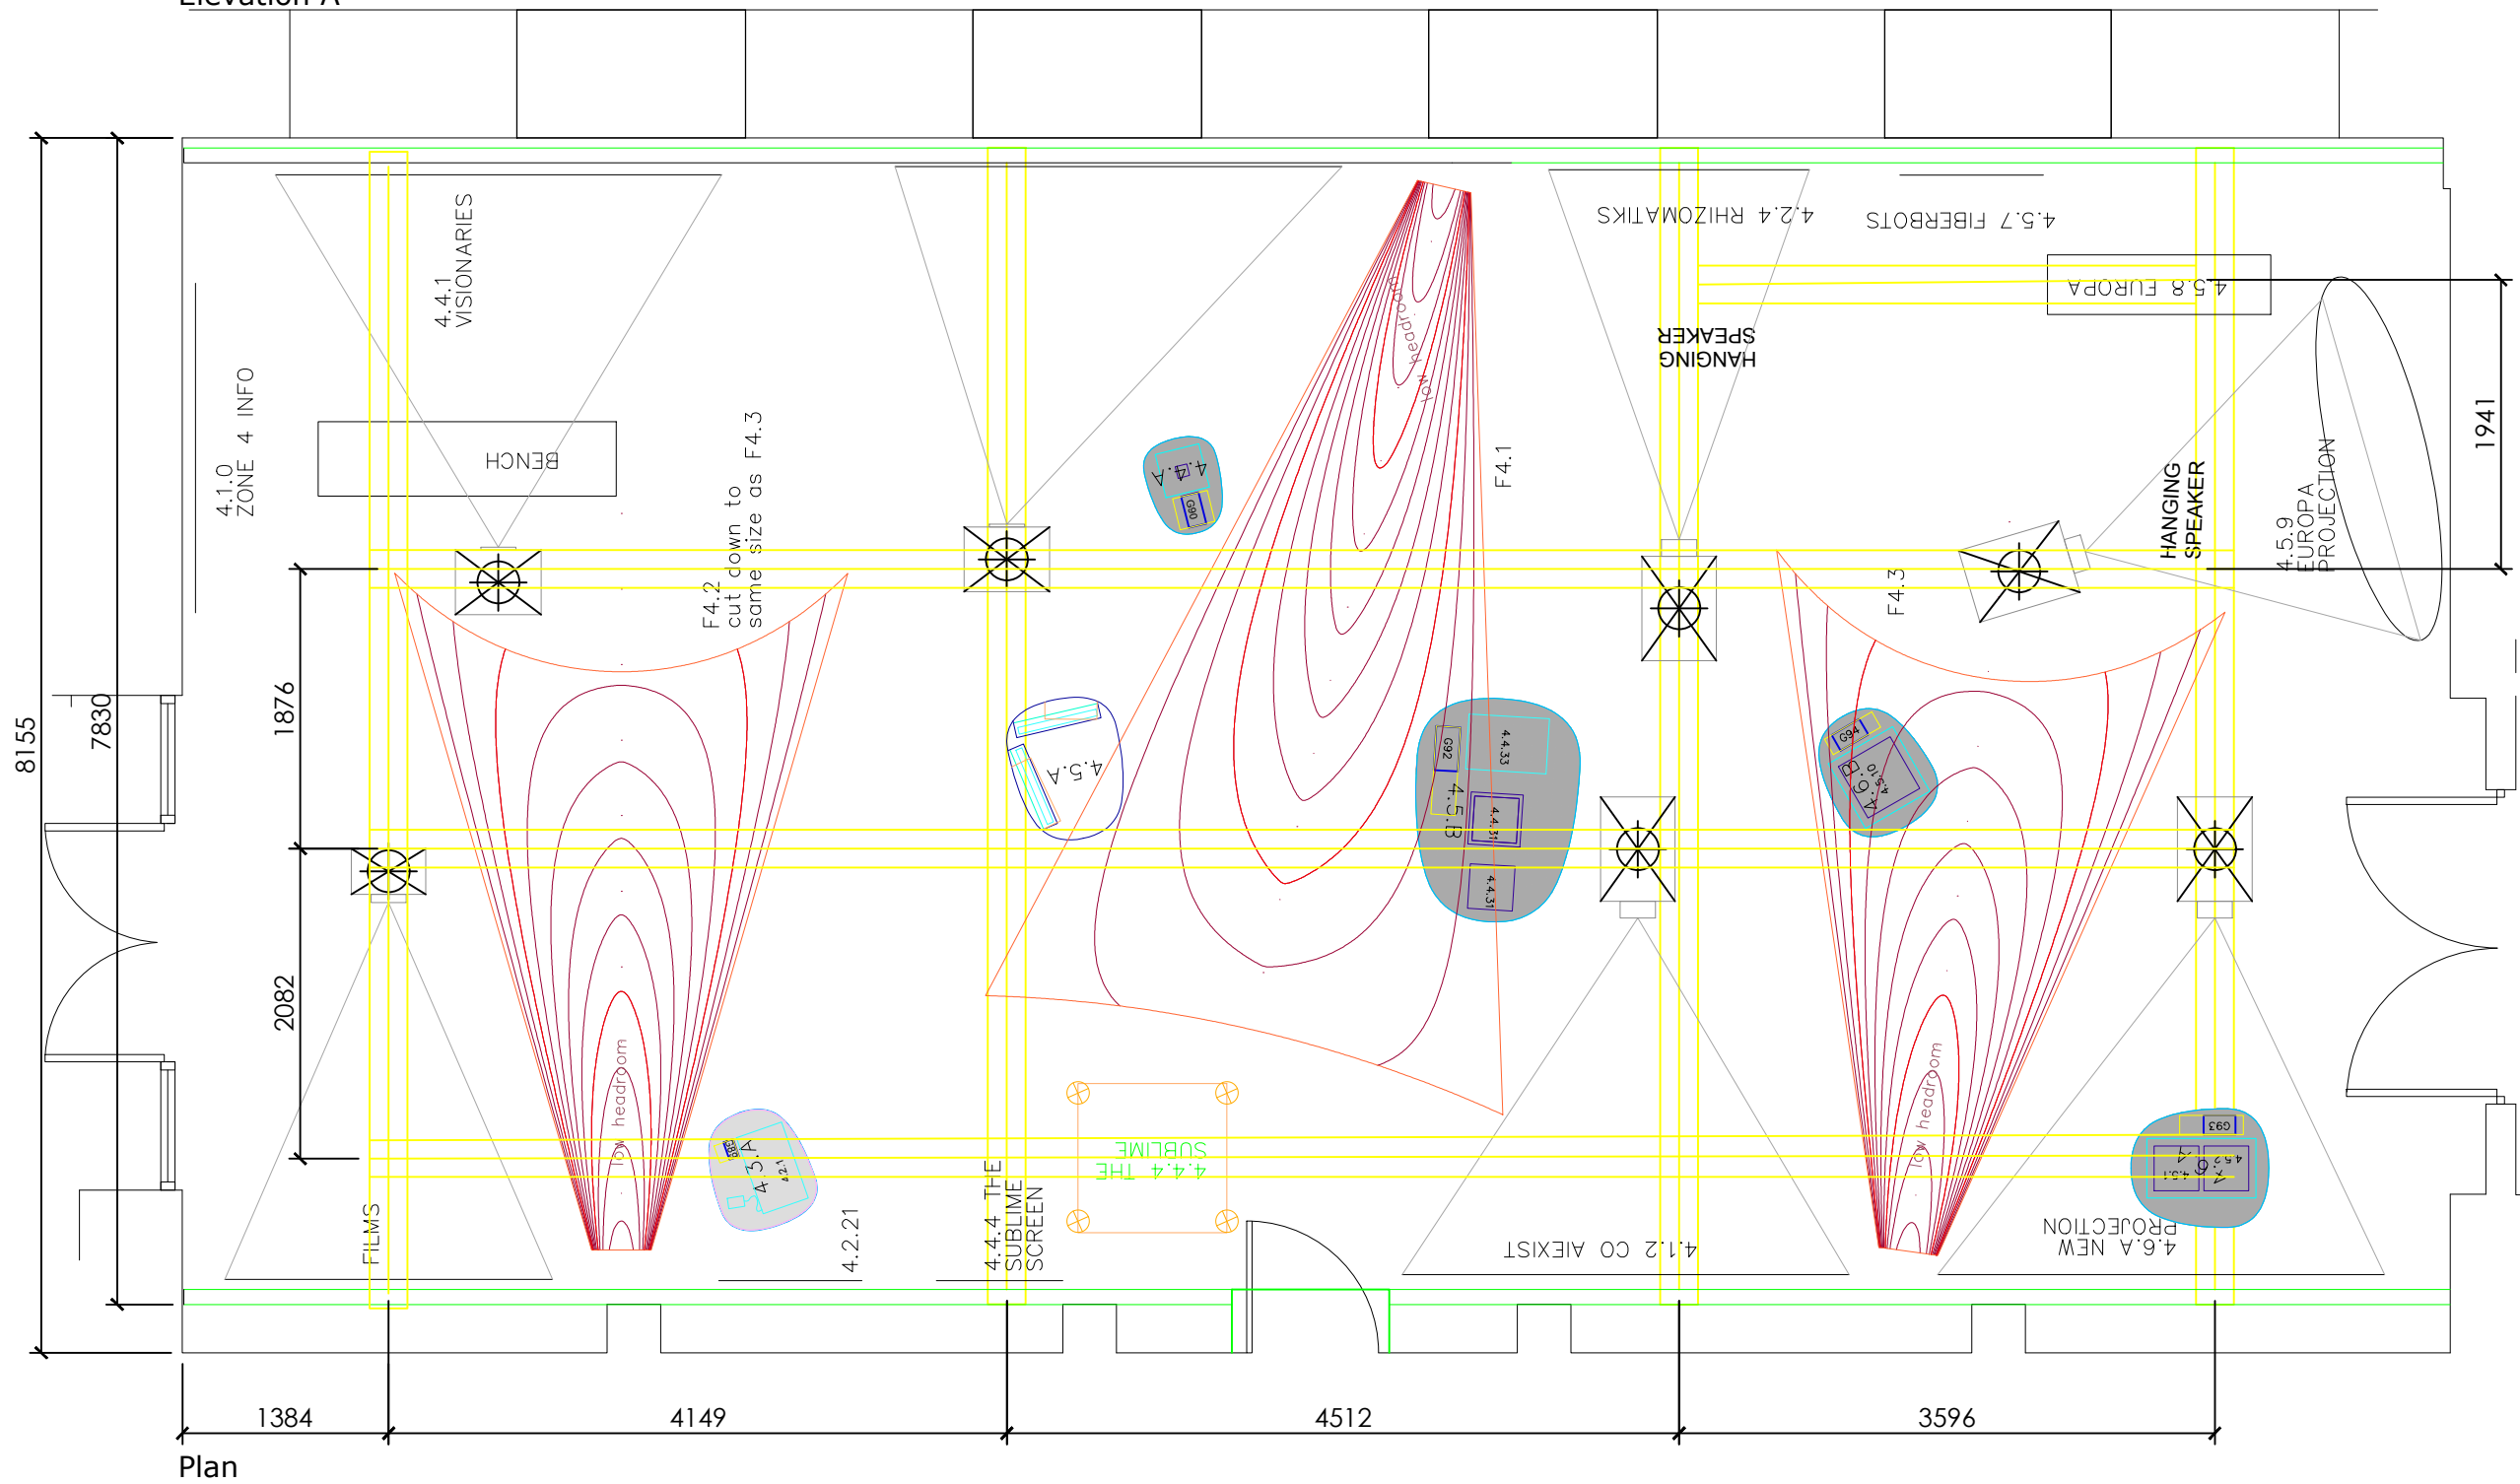

Specification:

Build new walls across
window and service duct
elevations with recesses for
radiators and duct door
access to 3400mm high.

*Truss system to sit on top
which objects, projectors,
hanging fabric and lighting
track/fitings can be
suspended from tba.

Revision	Details	Nome and Date
Address / Scheme		
World Museum Liverpool		
AI: More than Human		
Title		
New Walls and trusses		
Plan & Elevations in William Brown Room		
from Tonkin Liu on 10/01/20		
Floor		
Drawing Number		Revision
-1 /01		A
Scale	Date	Drawn
A2 1:50 @A2	19/02/20	JSF
NATIONAL MUSEUMS LIVERPOOL		
national museums liverpool 127 dale street liverpool L2 2JH		