




Datum 70.0m





Datum 70.0m



Datum 70.0m

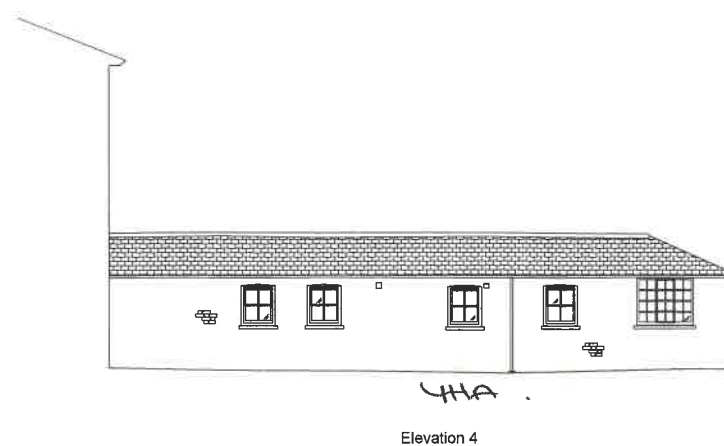

Datum 70.0m

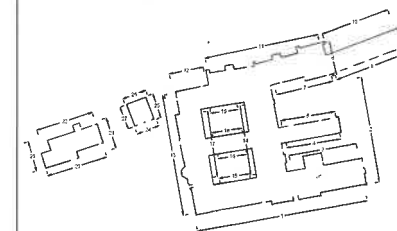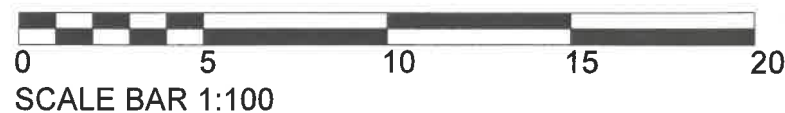

Roof areas for review.
No roof repairs anticipated.
Slates, fascias to be reviewed and replacements made as required.

Roof repairs.

Chimneys to be repointed as required.
Line render for medieval chimneys.

Reclaimed bricks for any replacements.
Rainwater caps + bird guards on all

Client

Monument Geomatics Limited
The Carlson Suite, Vantage Point Business Village, Mitcheldean, GL17 0DD
Tel +44 (0)1984 549324 Fax +44 (0)1984 541333
Email enquiries@monumentgeomatics.co.uk
www.monumentgeomatics.co.uk



Project

THE OLD PRIORY
LEOMINSTER

Drawing

ELEVATIONS

Drawn by: RM Date: APR 22

Checked by: MA Date: APR 22


Approved by: MONUMENT GEOMATICS Date: APR 22

Drawing No. Revision

MG2423_E1

Drawing Scale: 1:100 @ A1


© Copyright Monument Geomatics Ltd.

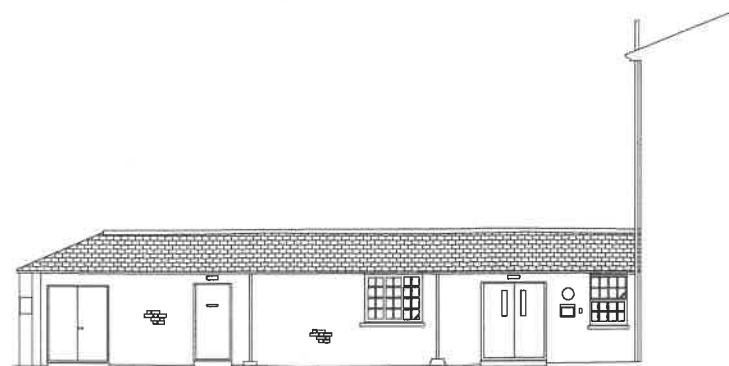

44A

Elevation 5

Datum 70.0m

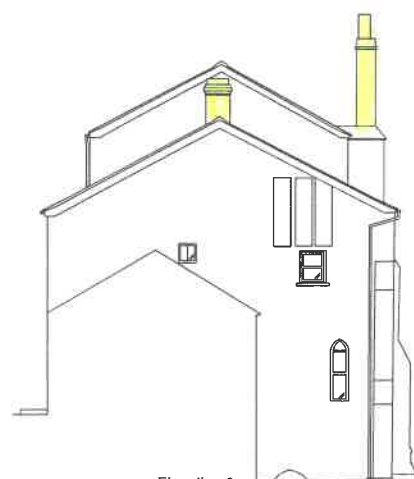

Elevation 6

Datum 70.0m



medieval

Elevation 7


Datum 70.0m



Food bank


Elevation 8

Datum 70.0m

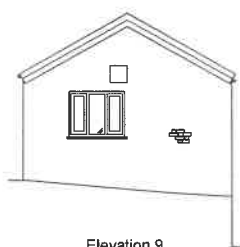

Elevation 9

Datum 70.0m

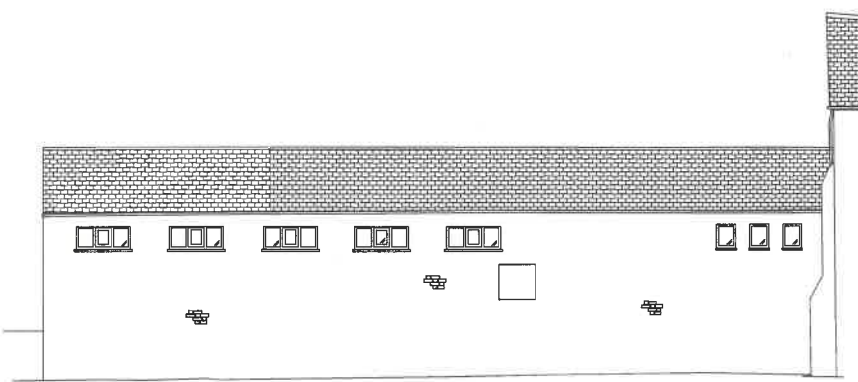

Food bank

Elevation 10

Datum 70.0m



medieval

Elevation 11


Datum 70.0m




medieval / west footage

Elevation 12

Datum 70.0m

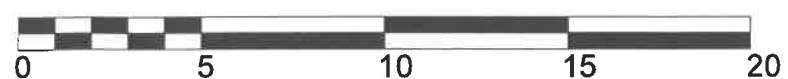

SCALE BAR 1:100

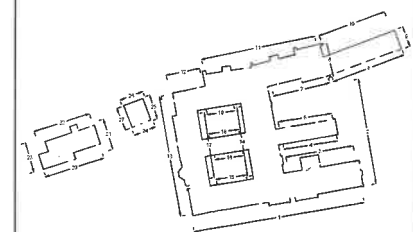

Client

Monument Geomatics Limited
The Carlton Suite, Vantage Point Business Village, Mitcheldean, GL17 0DD
Tel +44 (0)1594 545324 Fax +44 (0)1594 541333
Email enquiries@monumentgeomatics.co.uk
www.monumentgeomatics.co.uk



Project

THE OLD PRIORY
LEOMINSTER

Drawing

ELEVATIONS

Drawn by: RM	Date: APR 22
Checked by: MA	Date: APR 22
Approved by: MONUMENT GEOMATICS	Date: APR 22
Drawing No. MG2423_E2	Revision
Drawing Scale: 1:100 @ A1	
© Copyright Monument Geomatics Ltd.	



Datum 70.0m


Elevation 13

with protrusion



Datum 70.0m


Elevation 14

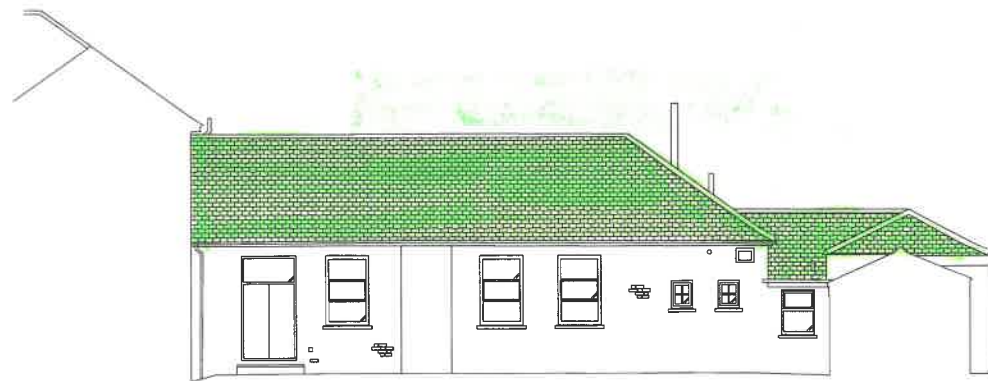

Datum 70.0m


Elevation 15

Cartier (echo)

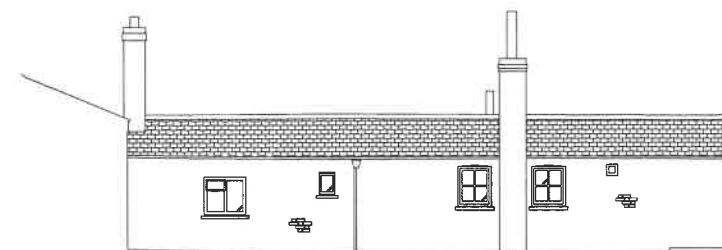

Datum 70.0m

Elevation 16

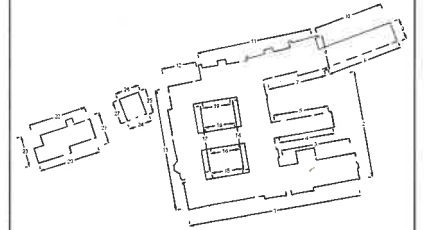

Removal of porch
Re-adjustment of
roofline
Sinc for roof under
roof 1.

Client

Monument Geomatics Limited
The Carlson Suite, Vantage Point Business Village, Mitcheldean, GL17 0DD
Tel +44 (0)1594 640324 Fax +44 (0)1594 541333
Email enquiries@monumentgeomatics.co.uk
www.monumentgeomatics.co.uk



Project

THE OLD PRIORY
LEOMINSTER

Drawing

ELEVATIONS

Drawn by: RM Date: APR 22

Checked by: MA Date: APR 22


Approved by: MONUMENT GEOMATICS Date: APR 22


Drawing No. Revision

MG2423_E3

Drawing Scale: 1:100 @ A1


© Copyright Monument Geomatics Ltd.

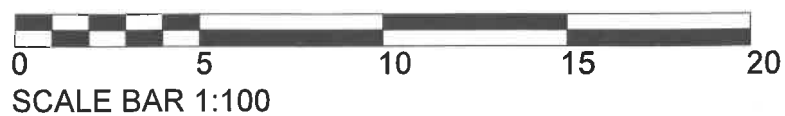

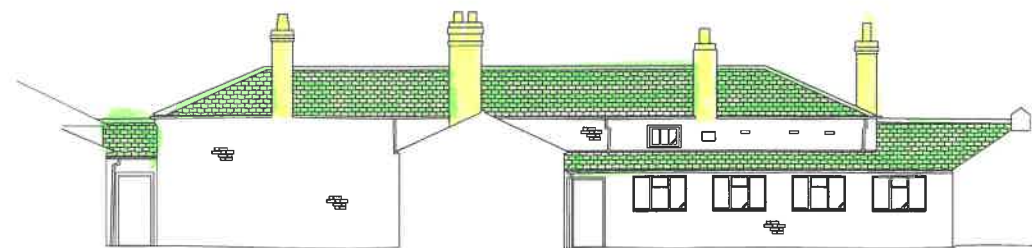

Rear of west
Elevation 17

Datum 70.0m

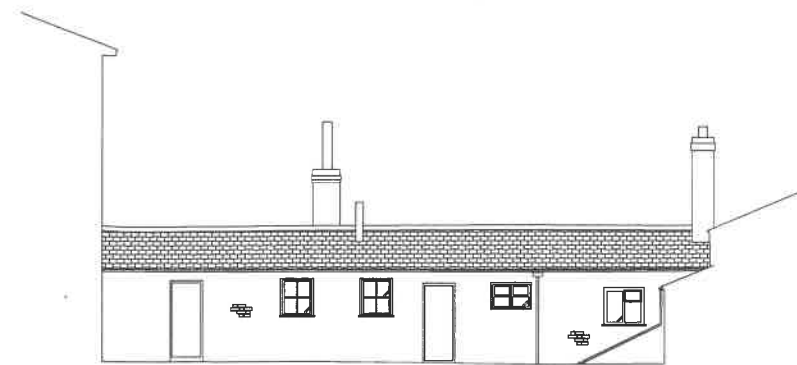


Elevation 18

Datum 70.0m




Medieval
Elevation 19

Datum 70.0m

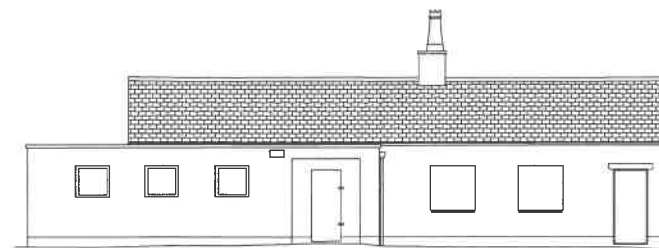

Elevation 20

Datum 70.0m

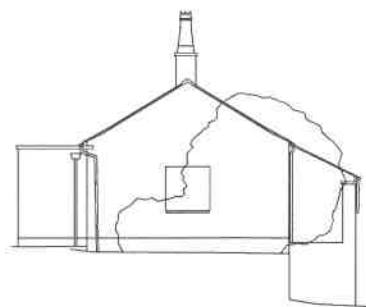


Elevation 21

Datum 70.0m





Elevation 22

Datum 70.0m

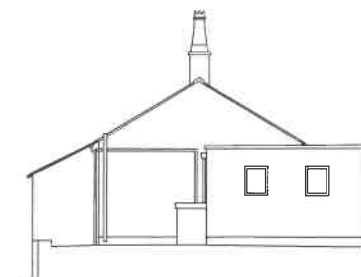

Elevation 23

Datum 70.0m

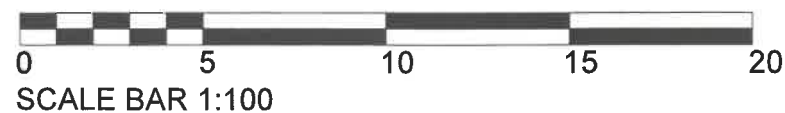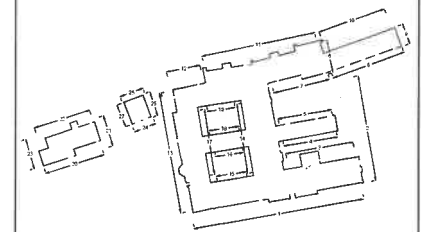

Client

Monument Geomatics Limited
The Carlton Suite, Venture Point Business Village, Mitcheldean, GL17 0DD
Tel +44 (0)1694 546524 Fax +44 (0)1594 541333
Email enquiries@monumentgeomatics.co.uk
www.monumentgeomatics.co.uk



Project

THE OLD PRIORY
LEOMINSTER

Drawing

ELEVATIONS

Drawn by: RM Date: APR 22

Checked by: MA Date: APR 22


Approved by: MONUMENT GEOMATICS Date: APR 22

Drawing No. Revision


MG2423_E4

Drawing Scale: 1:100 @ A1


© Copyright Monument Geomatics Ltd.

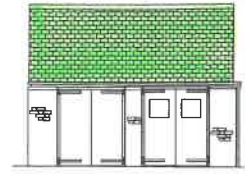


Elevation 24
Boiler room
Datum 70.0m

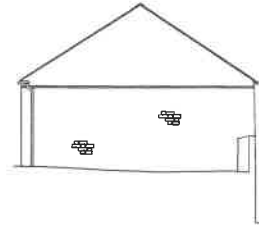



Elevation 25
Datum 70.0m

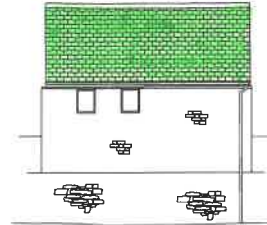

Elevation 26
Boiler room
Datum 70.0m

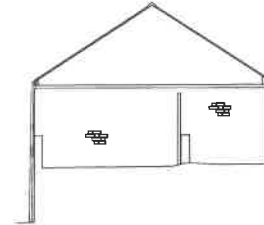

Elevation 27
Datum 70.0m

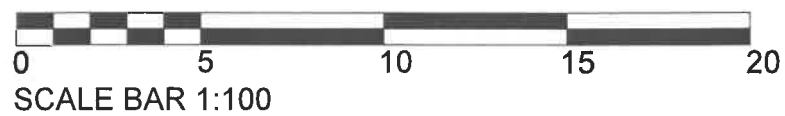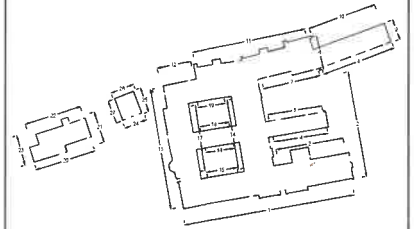

Client

Monument Geomatics Limited
The Carlton Suite, Vantage Point Business Village, Mitcheldean, GL17 0DD
Tel: +44 (0)1594 546324 Fax: +44 (0)1594 541333
Email: enquiries@monumentgeomatics.co.uk
www.monumentgeomatics.co.uk



Project
THE OLD PRIORY
LEOMINSTER

Drawing
ELEVATIONS

Drawn by: RM	Date: APR 22
Checked by: MA	Date: APR 22
Approved by: MONUMENT GEOMATICS	Date: APR 22
Drawing No.	Revision

MG2423_E5

Drawing Scale: 1:100 @ A1
© Copyright Monument Geomatics Ltd.