



GROUND FLOOR

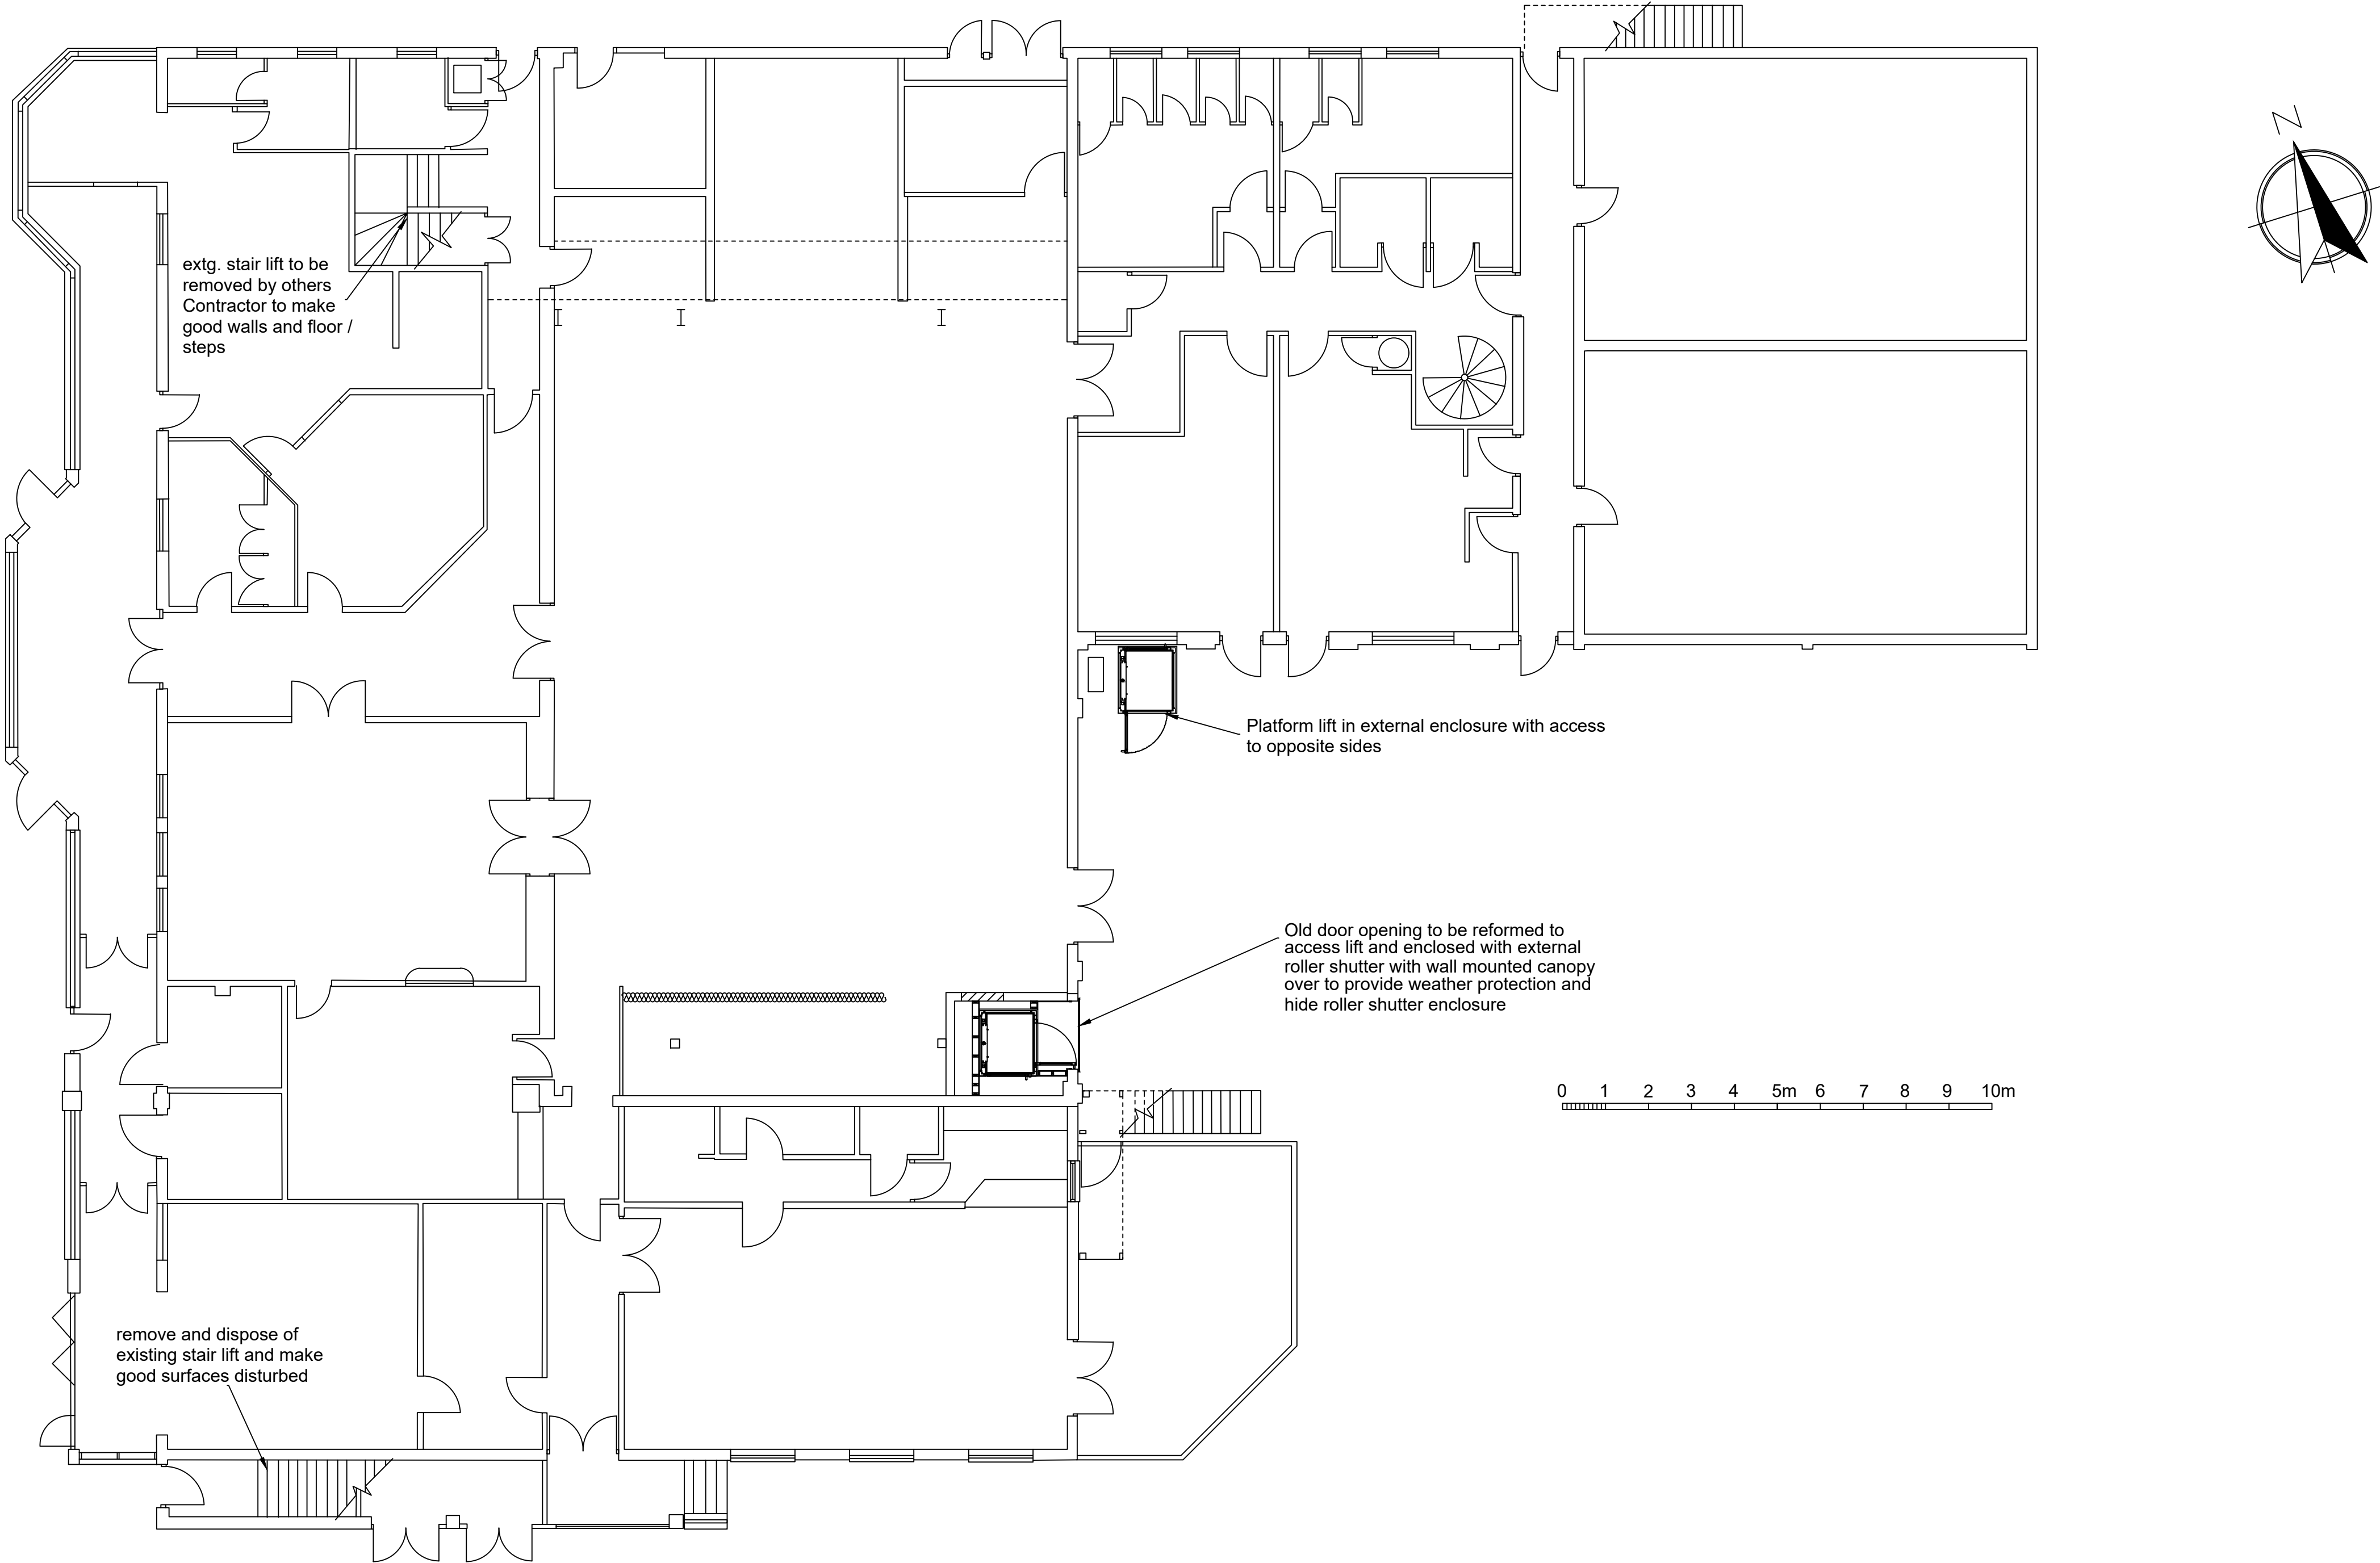


FIRST FLOOR

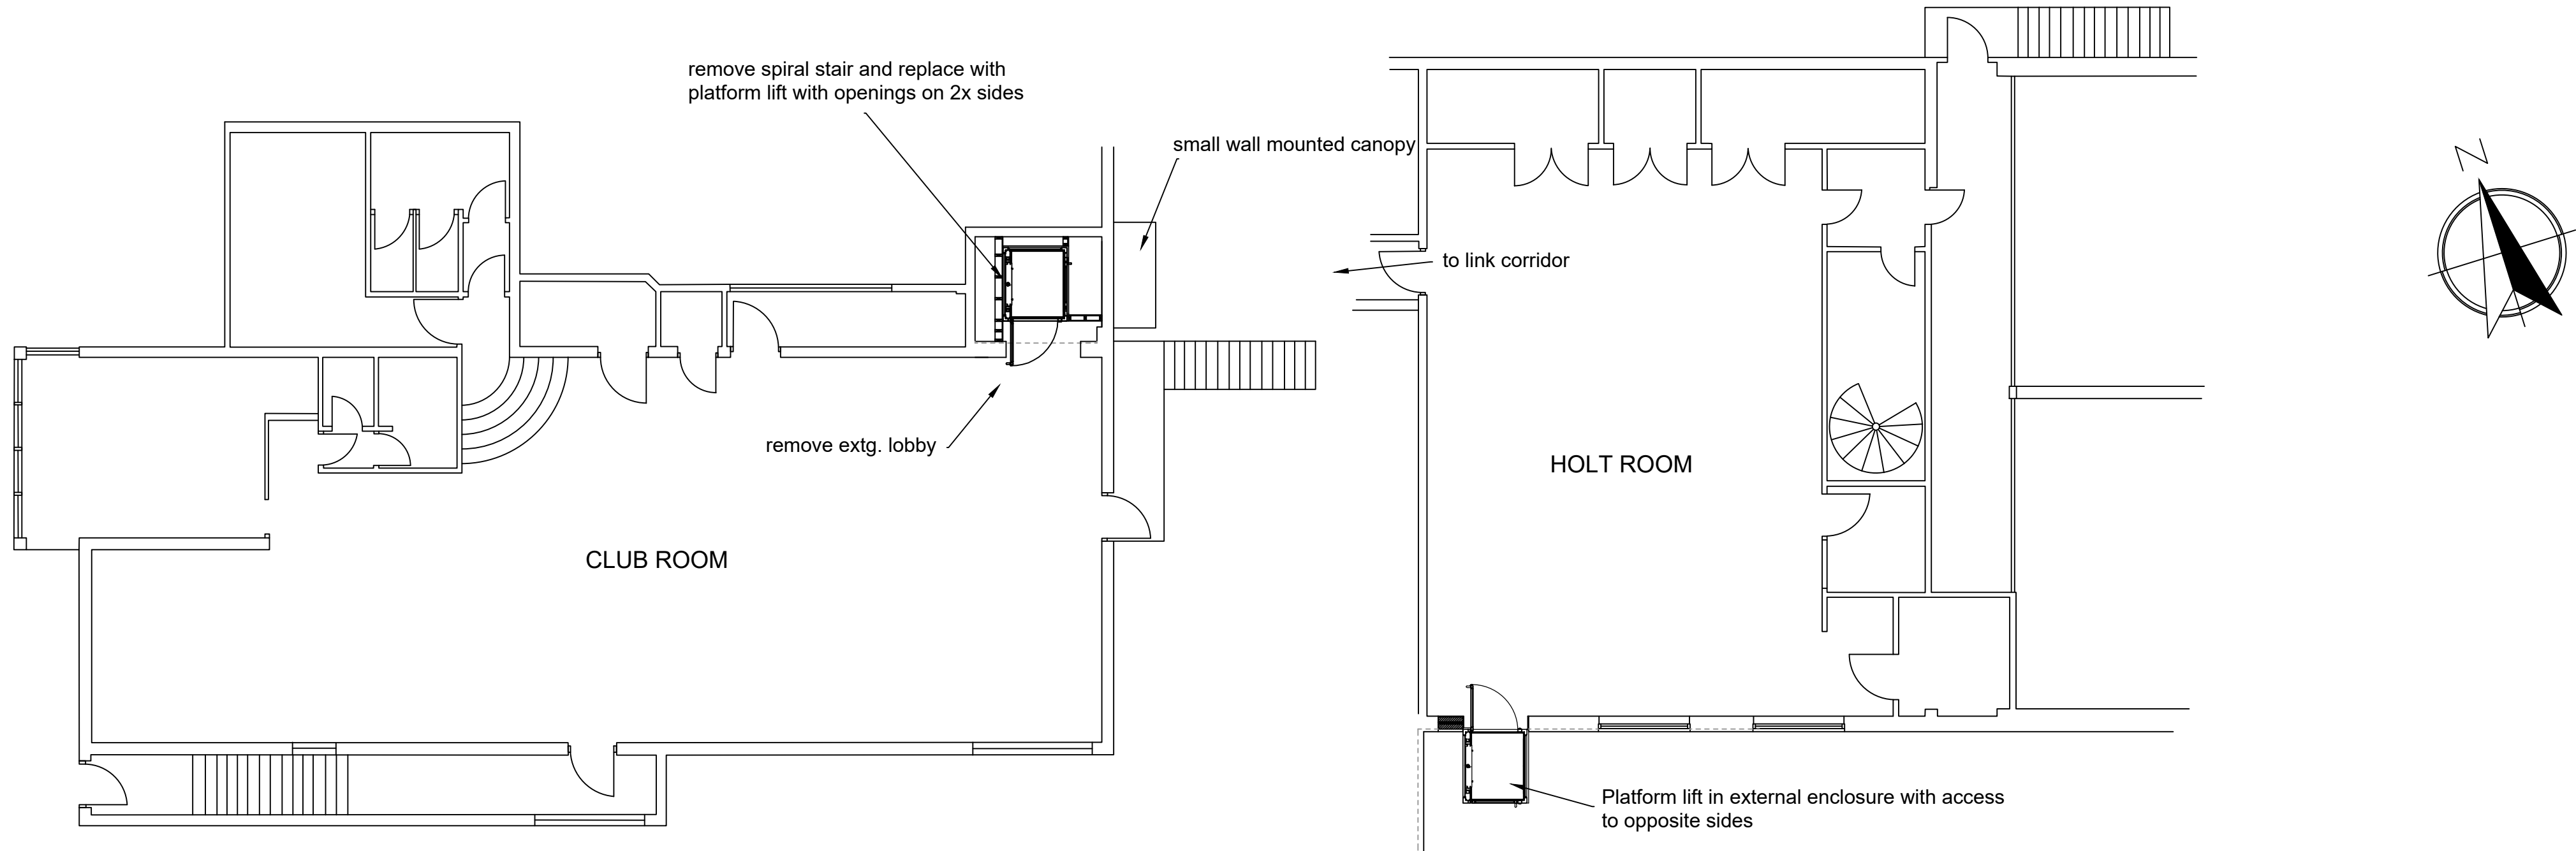

CLIENT HOOK VILLAGE HALLS CHARITABLE ASSOCIATION

JOB TITLE HOOK COMMUNITY CENTRE RAVENSCROFT HOOK RG27 9NN

DRAWING TITLE PROPOSED PLANS

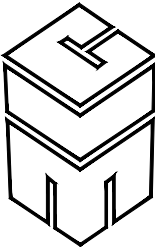

CLM Surveyors LLP
CHARTERED SURVEYORS

Quatro House, Frimley Road, Camberley
SURREY GU16 7ER TEL. (01276 21133)



RICS

SCALE 1:100@A1

DATE 04/23 DRAWN BY NJA

DRAWING NO J1881-02 REV