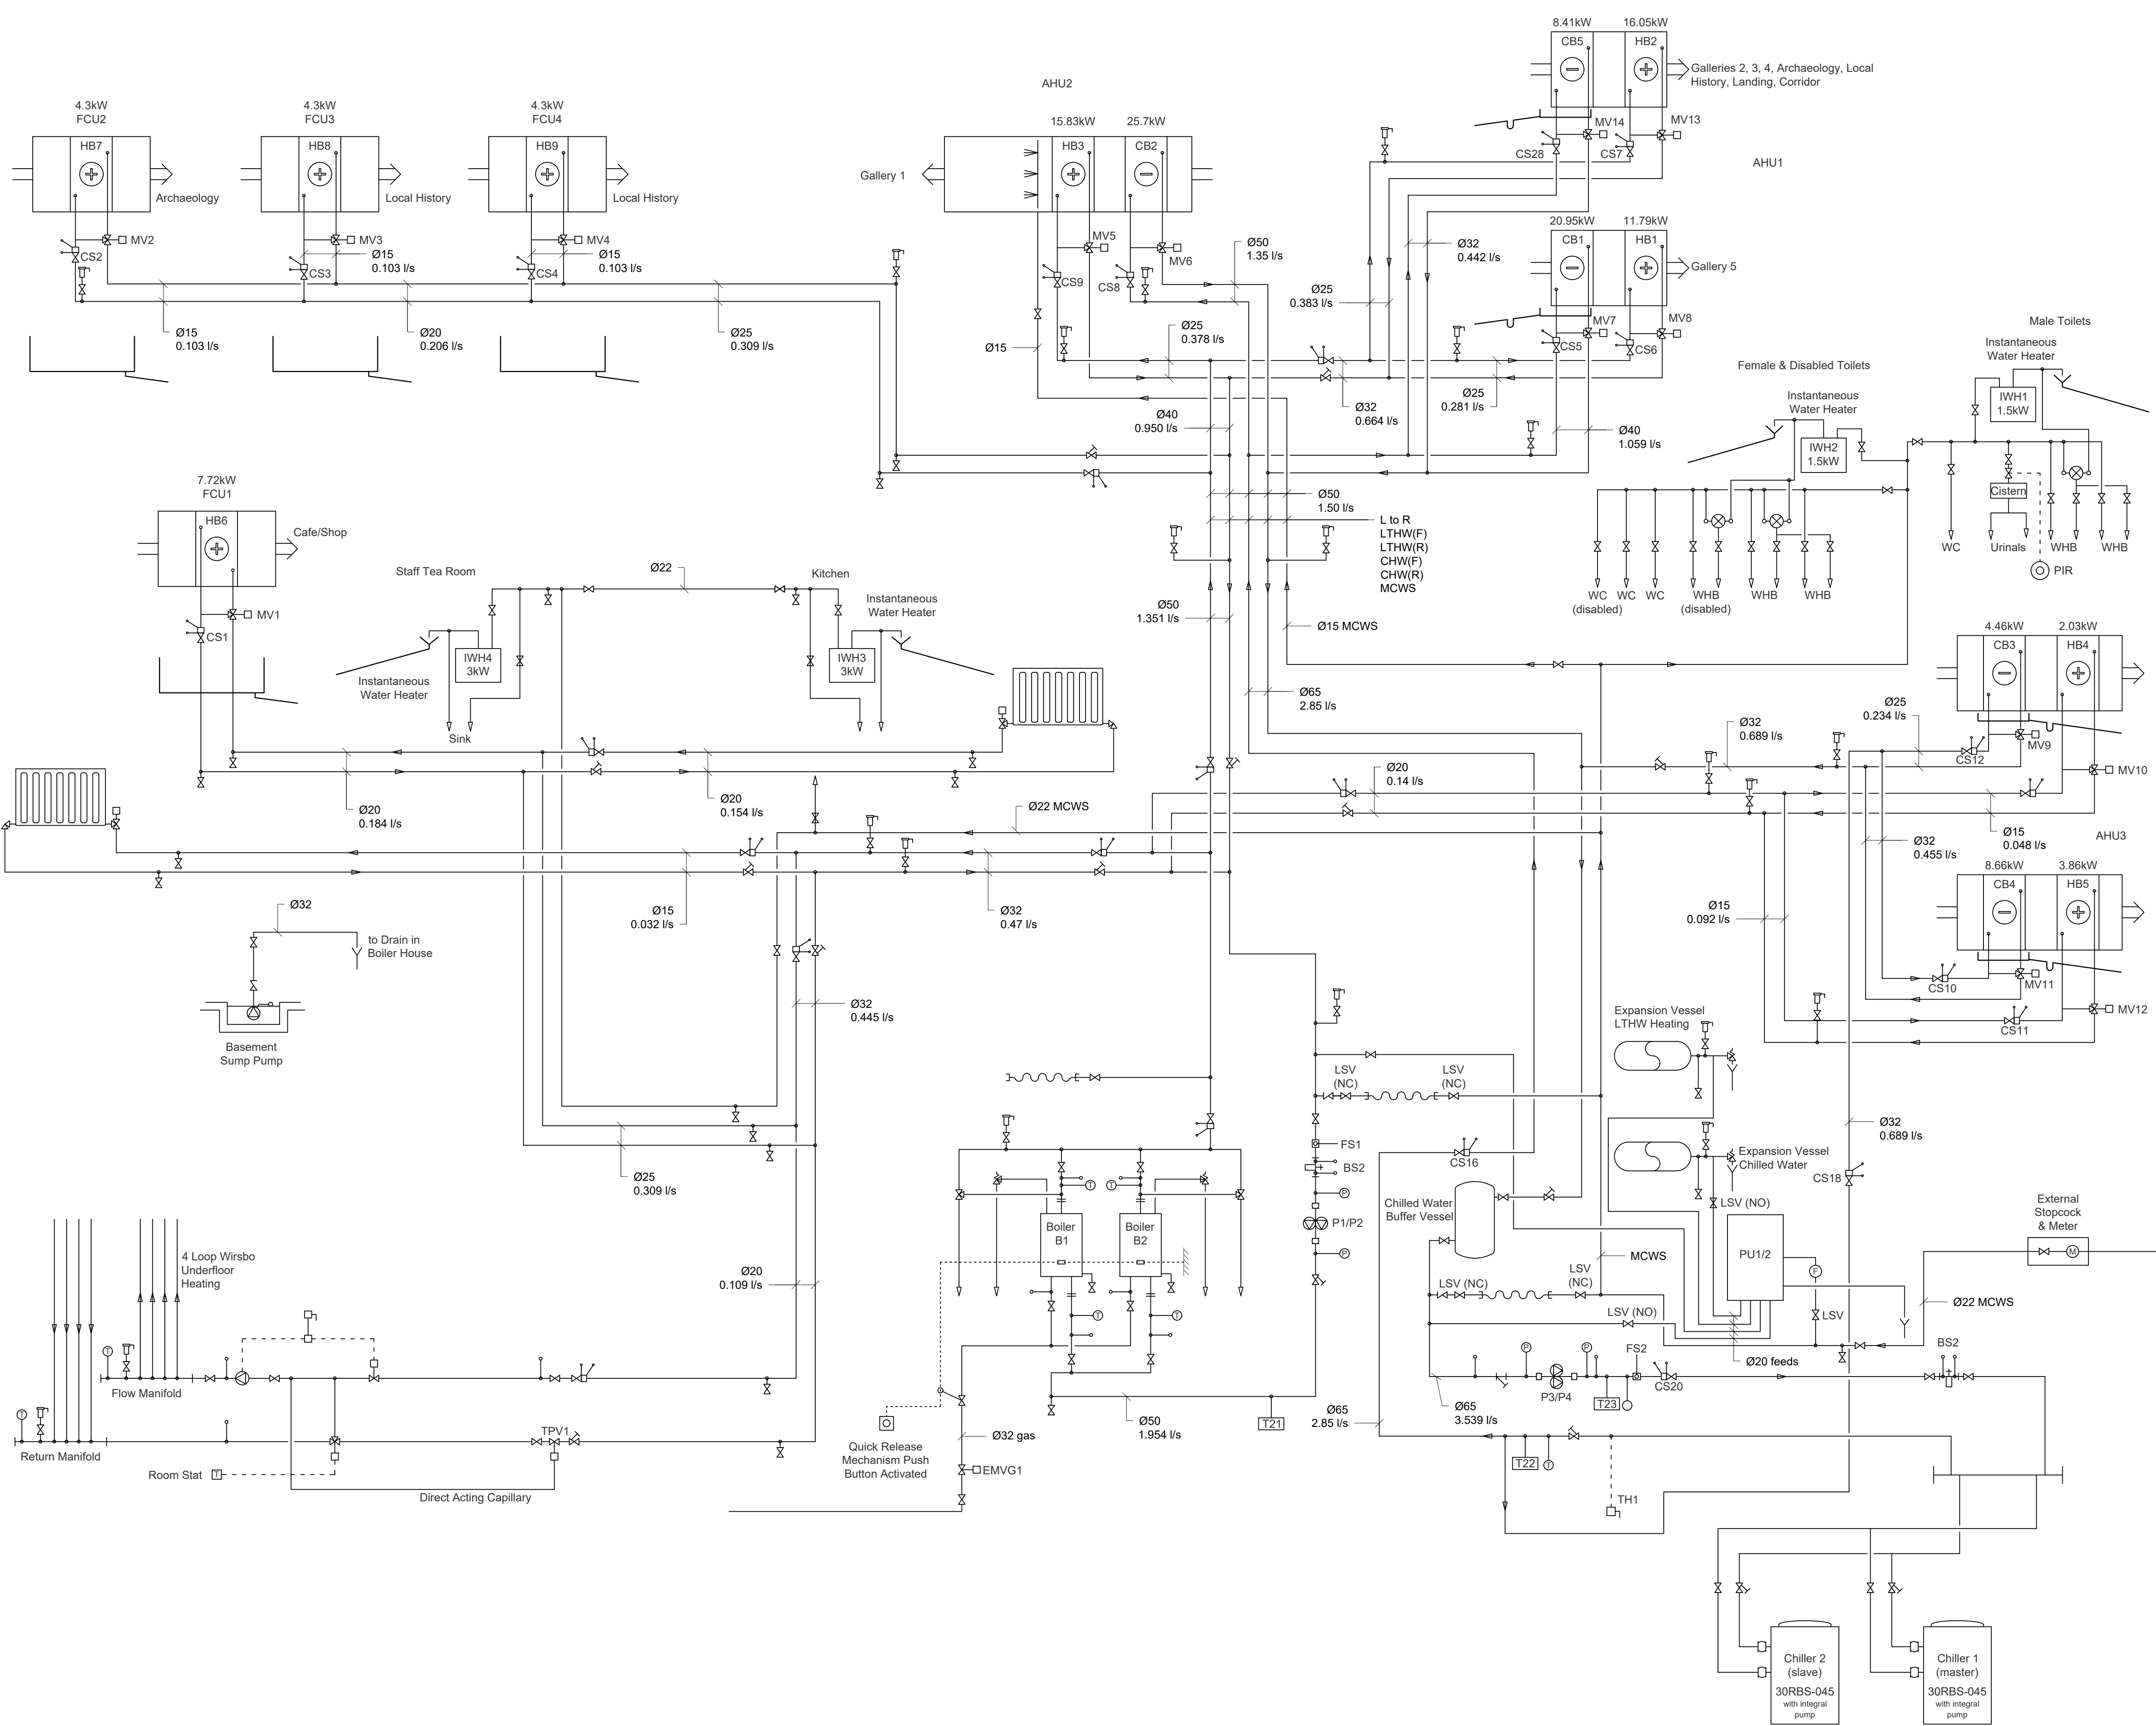


- NOTES:
1. This drawing is to be read in conjunction with all relevant Engineers drawings and the Specification.
 2. The Contractor is responsible for all dimensions and for the correct setting out of the work on site. Only figured dimensions are to be used. Any discrepancies are to be reported to The Engineer before proceeding.
 3. All materials and workmanship to comply with the current British Standards and Codes of Practice.

A	Room names revised	RH	DRW	13/09/2024
	For Client information	RH	DRW	19/12/2023
Rev.	Amendment	By	Checked	Approved

Issued Only For Purpose Indicated

GPJ Consulting Engineers

4 The Setons, Tolvaaddon Energy Park,
Tolvaaddon, Camborne, Cornwall. TR14 0HX
Telephone: 01209 612030
Email: enquiries@gpjconsulting.co.uk
Web: www.gpjconsulting.co.uk

Drawing Title
Water Services
Distribution Schematic

Project
Penlee House
Gallery & Museum

Design	DRW	Date	19/12/2023	Scale at A1	NTS
Drawn	RH	Drawing No.	2752 M01 A		