


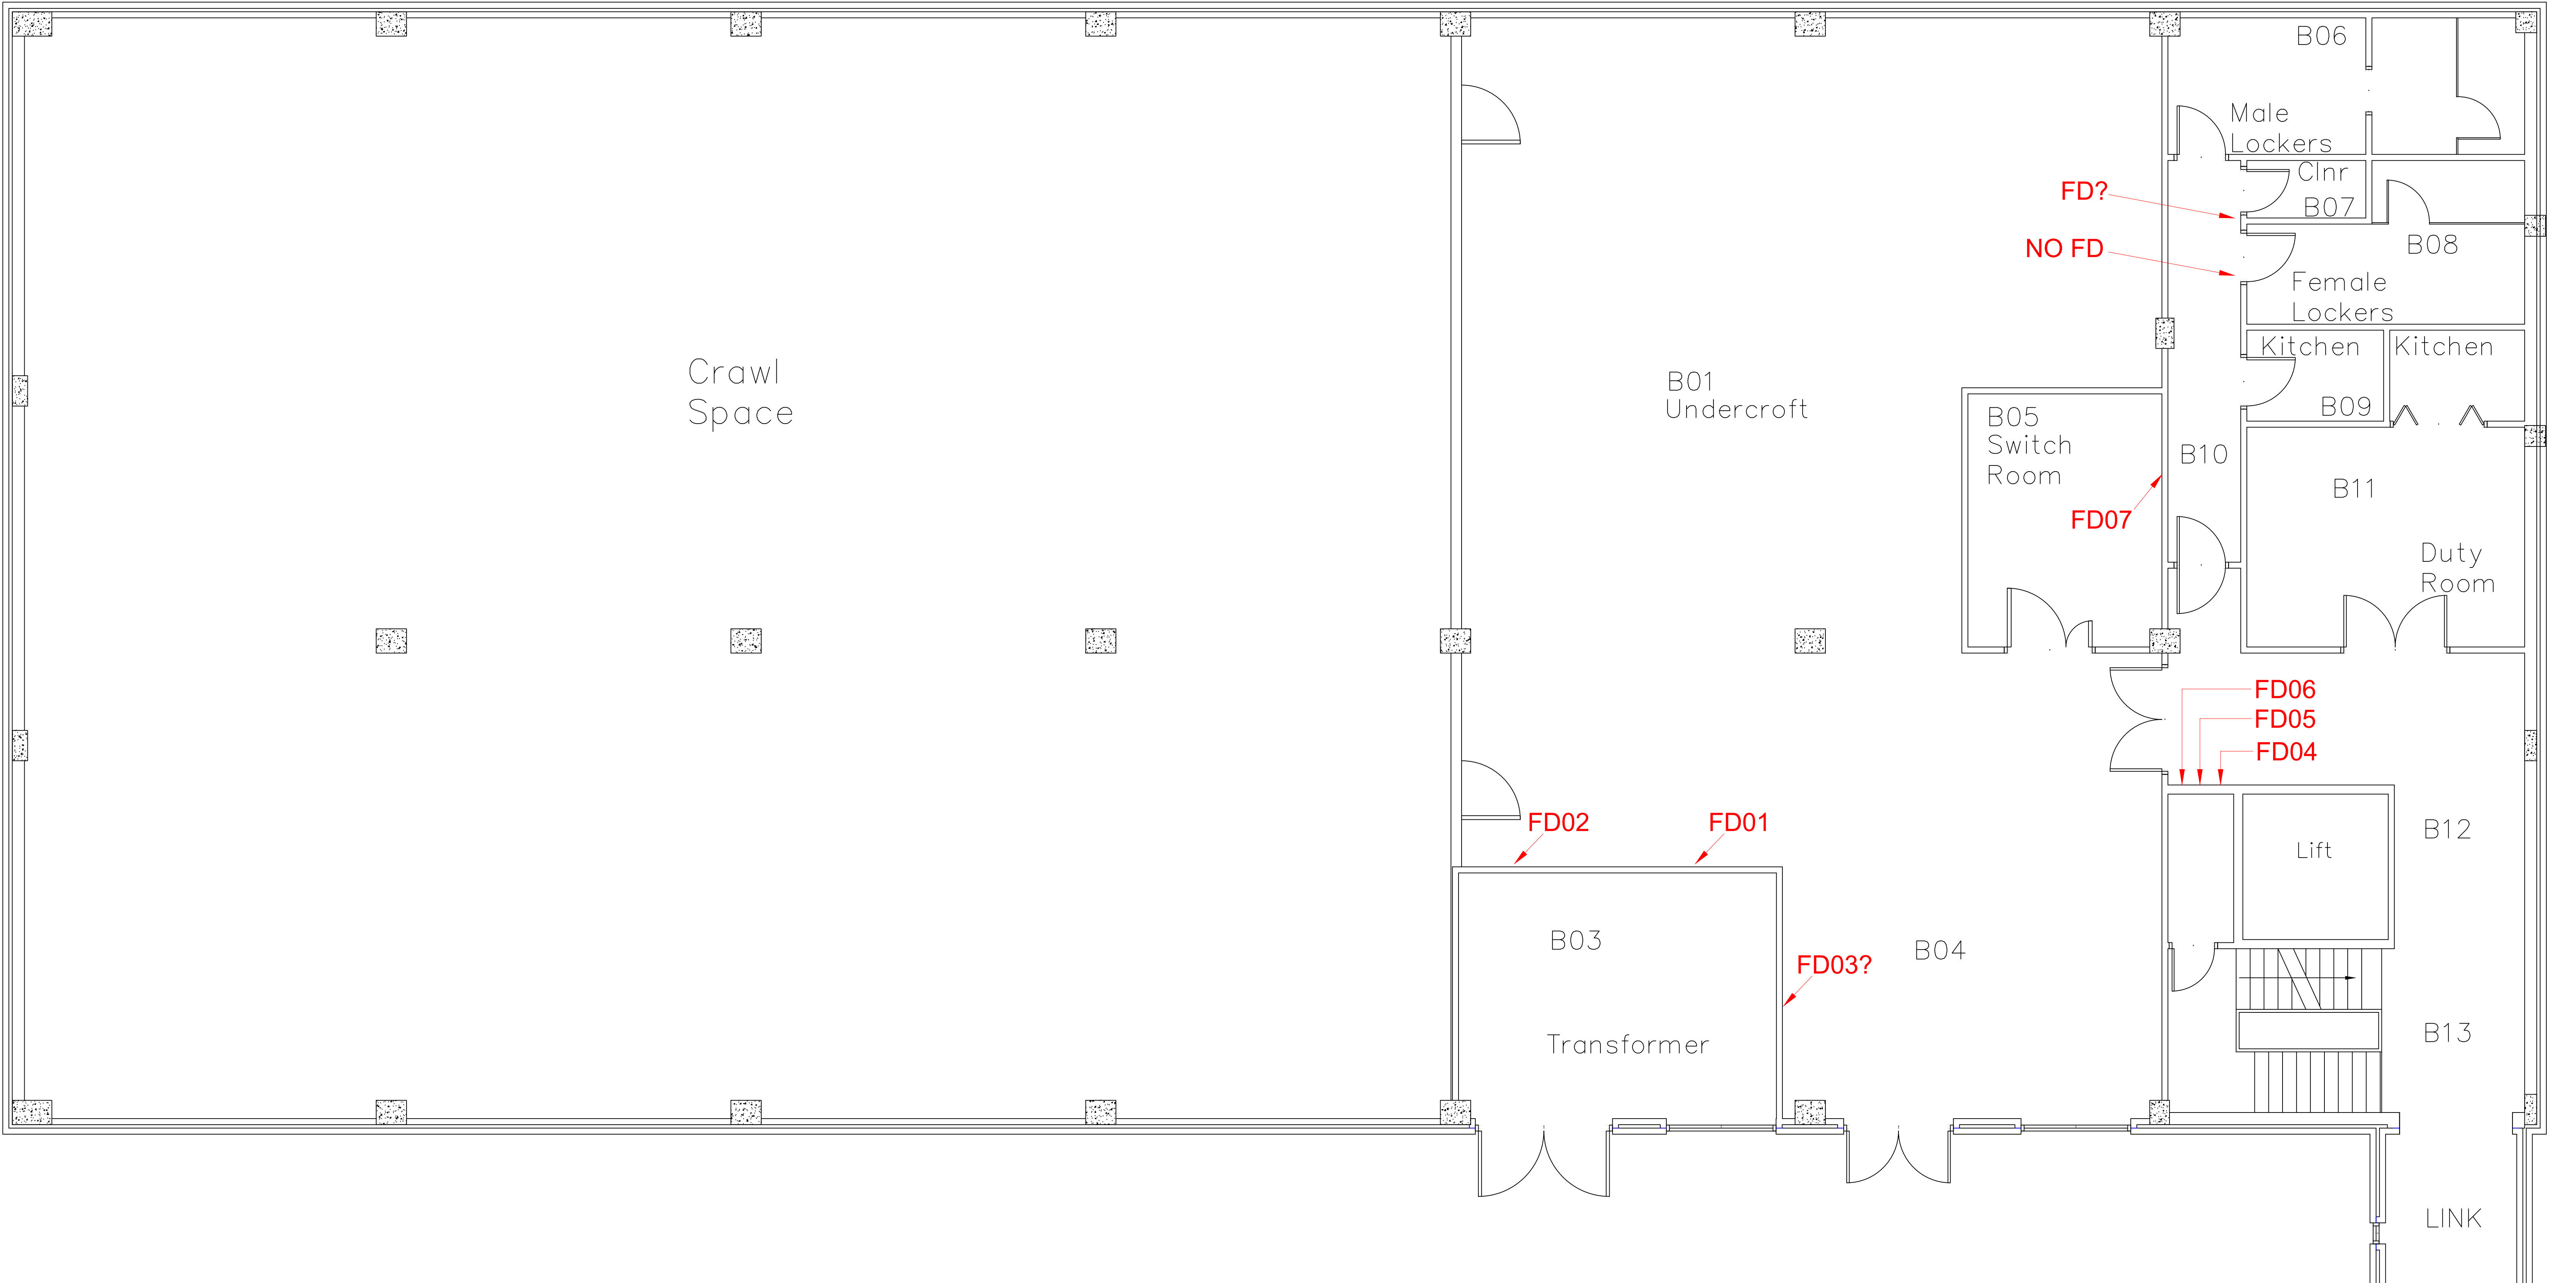

Biotech Undercroft Level

LEGEND
FD = Fire damper location

B	Fire damper ref numbers added from 2014 Sys Hygienics survey	AGB	08-03-17
A	For information	AGB	17-07-14
REV:	DESCRIPTION:	BY:	DATE:

STATUS: MASTER



PROJECT: South Mimms
Main Intake Grilles, Ductwork and
Fire Damper Survey

TITLE: Biotech
Undercroft
Ductwork & Fire Damper Locations

DRAWN: AGB	DATE: 07-03-17
CHECKED:	DATE:
SCALE: NTS	SHEET: A1
DRAWING No: P14-016-17	REV: B