

This drawing is copyright and may not be altered, traced, copied, photographed or used for any purpose other than that for which it is issued without written permission from Melloci Landscape Architects. Do not scale for construction purposes. Figured dimensions shall have precedence over scaled dimensions. Any discrepancies should be reported to the Landscape Architect. All trees and hedgerows are to be protected in accordance with BS5837 and/or Arboricultural recommendations unless instructed otherwise.


NOTES / REVISIONS			
REV.	DESCRIPTION	INIT.	DATE
00	XXXXX	XX	XX-XX-XX

Key:

BOUNDARIES


ASSUMED CAR PARK SITE BOUNDARY -
To include all trees leading to Malpas Road as part construction phase tree protection strategy. Include future proofing of boardwalk and connections to wider park.

TENNIS PAVILLION PLANNING APPLICATION BOUNDARY
Area of consented works in need of resurvey to show as built. To include building interface, drainage, surfacing and soft landscape.

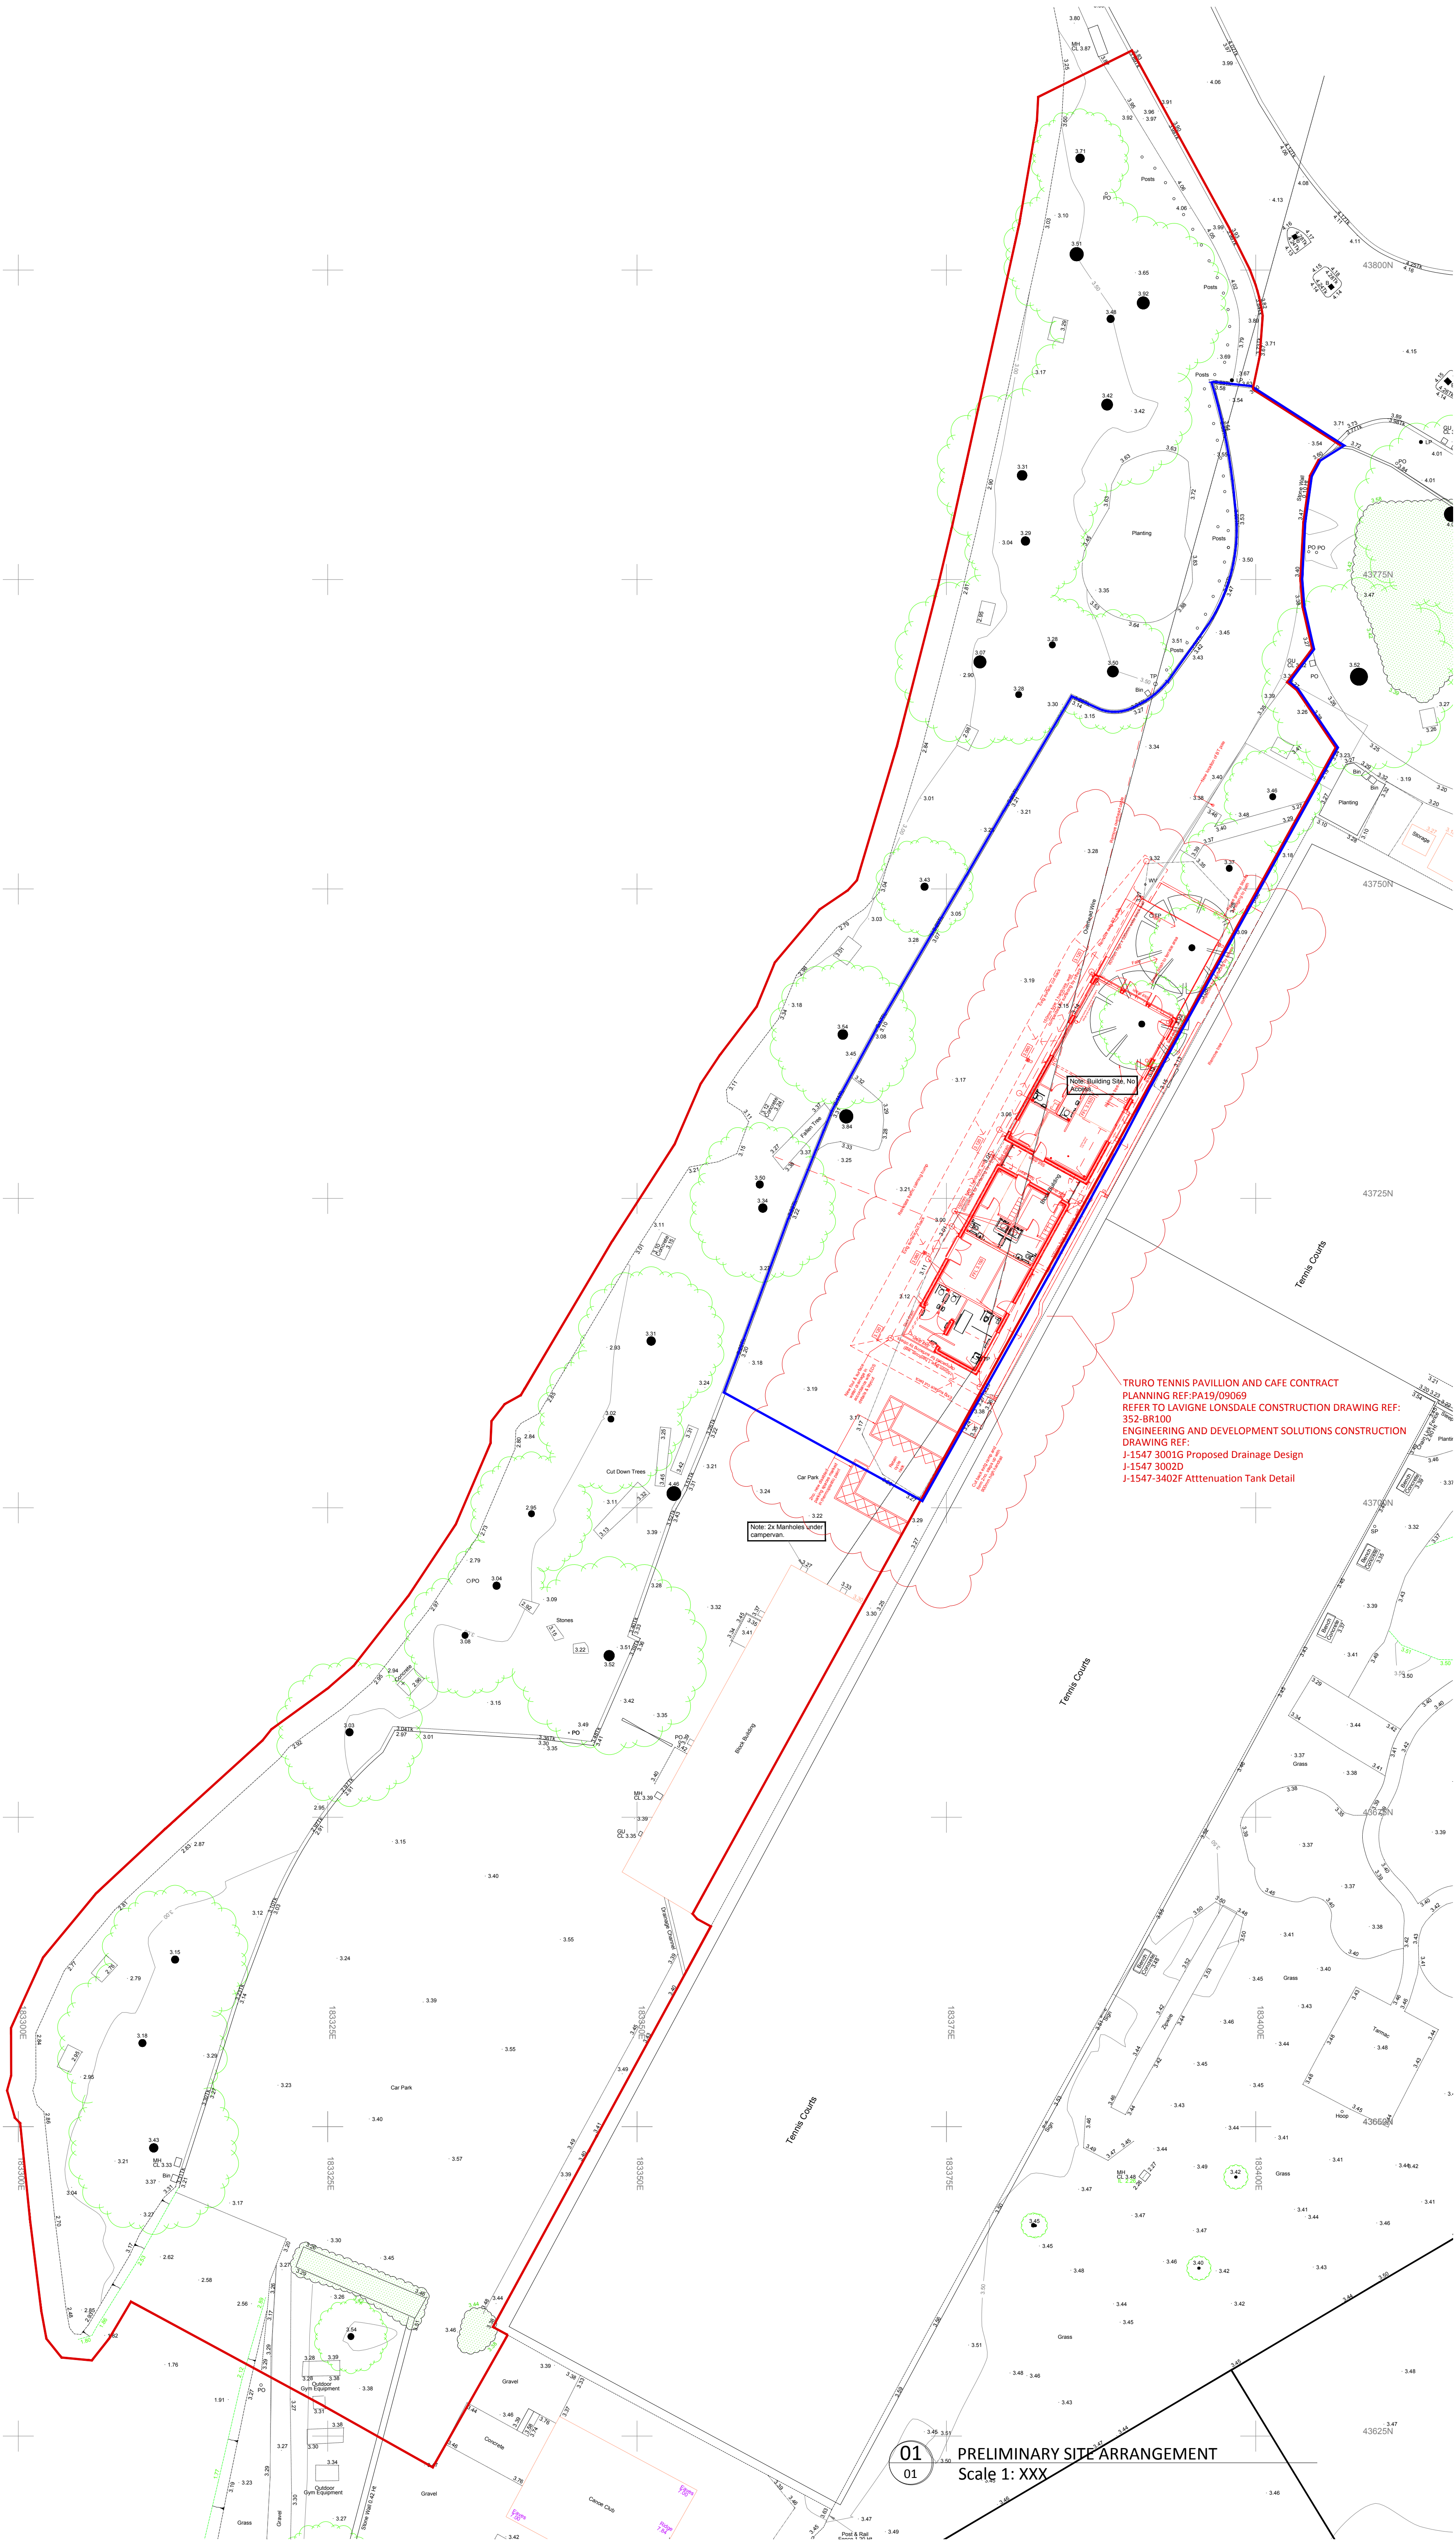

TRURO TENNIS PAVILLION AND CAFE CONTRACT
PLANNING REF:PA19/09069
REFER TO LAVIGNE LONSDALE CONSTRUCTION DRAWING REF:
352-BR100
ENGINEERING AND DEVELOPMENT SOLUTIONS CONSTRUCTION
DRAWING REF:
J-1547 3001G Proposed Drainage Design
J-1547 3002D
J-1547-3402F Attenuation Tank Detail

DRAFT

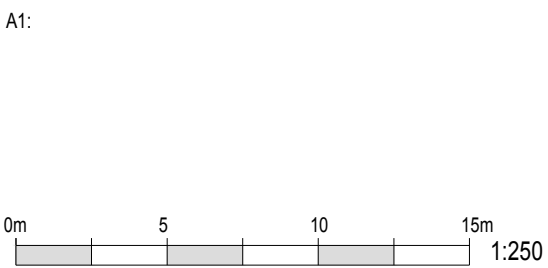

MEI LOCI

Mei Loci Landscape Architects
67 Lemon Street, Truro, Cornwall, TR1 2PN
studio@meiloci.co.uk | 01872 264 899

CLIENT
Truro City Council

JOB DESCRIPTION/LOCATION
BOSCAWEN PARK - Car Park Resurfacing
Truro
Cornwall

DRAWING TITLE
Site Location Plan and Survey Information

PRELIMINARY

Date 23.02.23	Scale 1:250	Drawn By NM	Checked PH
Job No M468	Drawing No. DR-L-0001	Revision 00	