


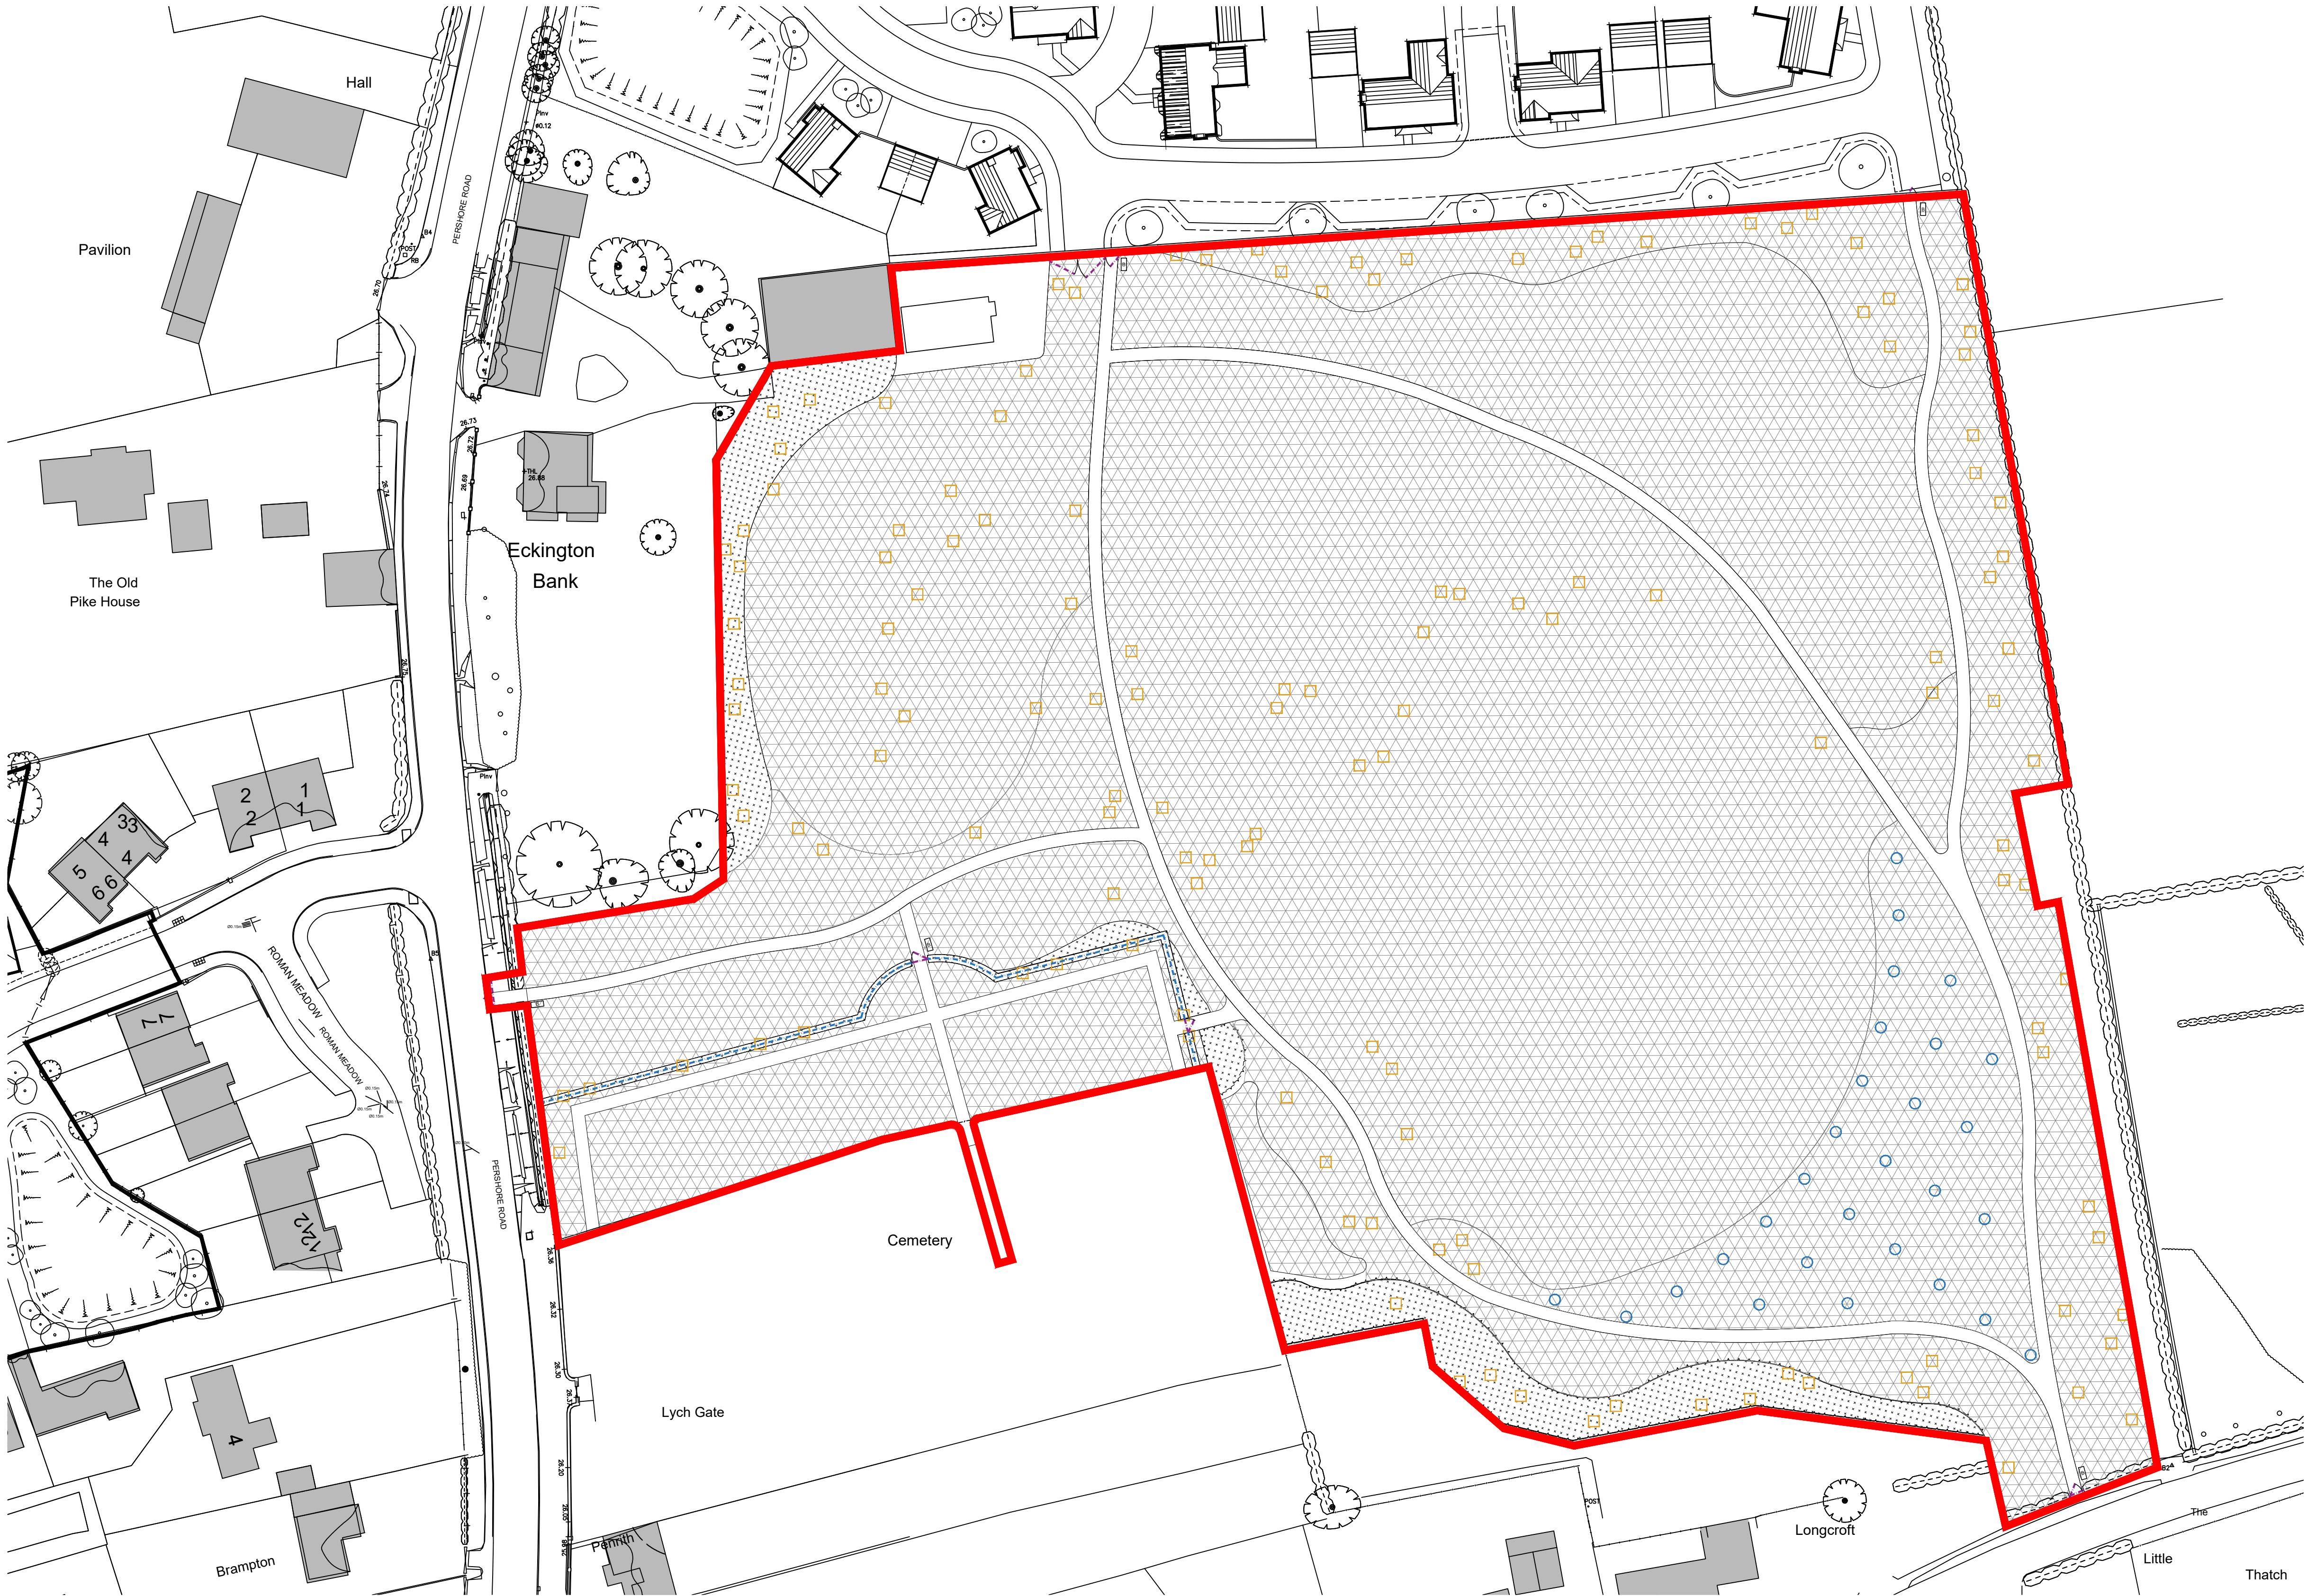

• This drawing must not be scaled. All site dimensions must be physically checked on site prior to construction and fabrication.
• This drawing must not be reproduced without full written consent of One Creative environments.

KEY:

- Site Boundary
- 450mm depth topsoil to planting beds
Ref. Q28/710
- Existing grassland harrowed and over seeded
Ref. Q30/212
- Tree Pit 18-20cm & 20-25cm girth
Ref. P1144-ONE-ZZ-XX-DR-L-2003
- Tree Pit 6-8cm girth
Ref. P1144-ONE-ZZ-XX-DR-L-2003

0 10 20 30 40 50
SCALE 1:500 (A1) METRES

(P02) 10no. Trees added 06/12/22 DM
(P01) First Issue 02/12/22 DM

REV	DESCRIPTION	DATE	BY

DESIGNER

ONE Creative environments

Worcester 01905 362 300
Birmingham 0121 312 3876
London 0208 059 6526
oneltd.com

CLIENT

ECKINGTON PARISH COUNCIL

PROJECT NUMBER

P1144

PROJECT TITLE

ECKINGTON COMMUNITY FIELDS

DRAWN BY: DM	POSITION: LA	DATE: 24/11/2022
UNCHECKED - NOT FOR ISSUE		
NOT APPROVED - DO NOT USE		
DRAWING TITLE		
PHASE ONE TOPSOILING PLAN		

DRAWING STATUS		
S2 - Issued for information		
SCALE 1:500	DRAWING SIZE A1	REVISION
DRAWING NUMBER		P1144-ONE-ZZ-XX-DR-L-2001 (P02)

© Copyright of ONE Creative environments. No reproduction without written consent from ONE Creative environments.