




Contractors must check all dimensions on site. Only figured dimensions are to be worked from. Discrepancies are to be reported immediately.

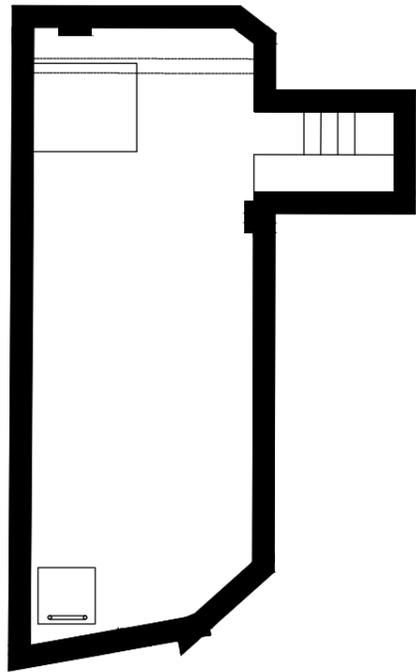

CELLAR

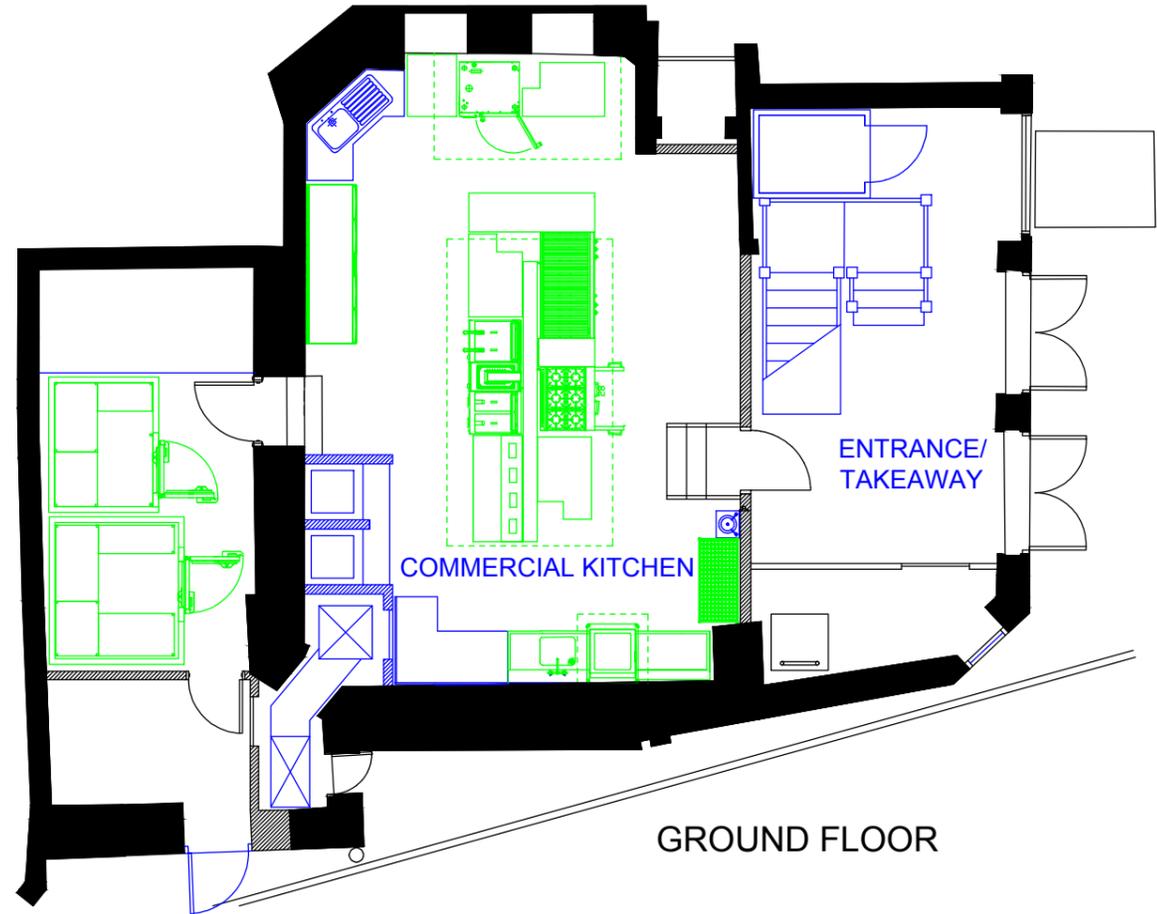

GROUND FLOOR

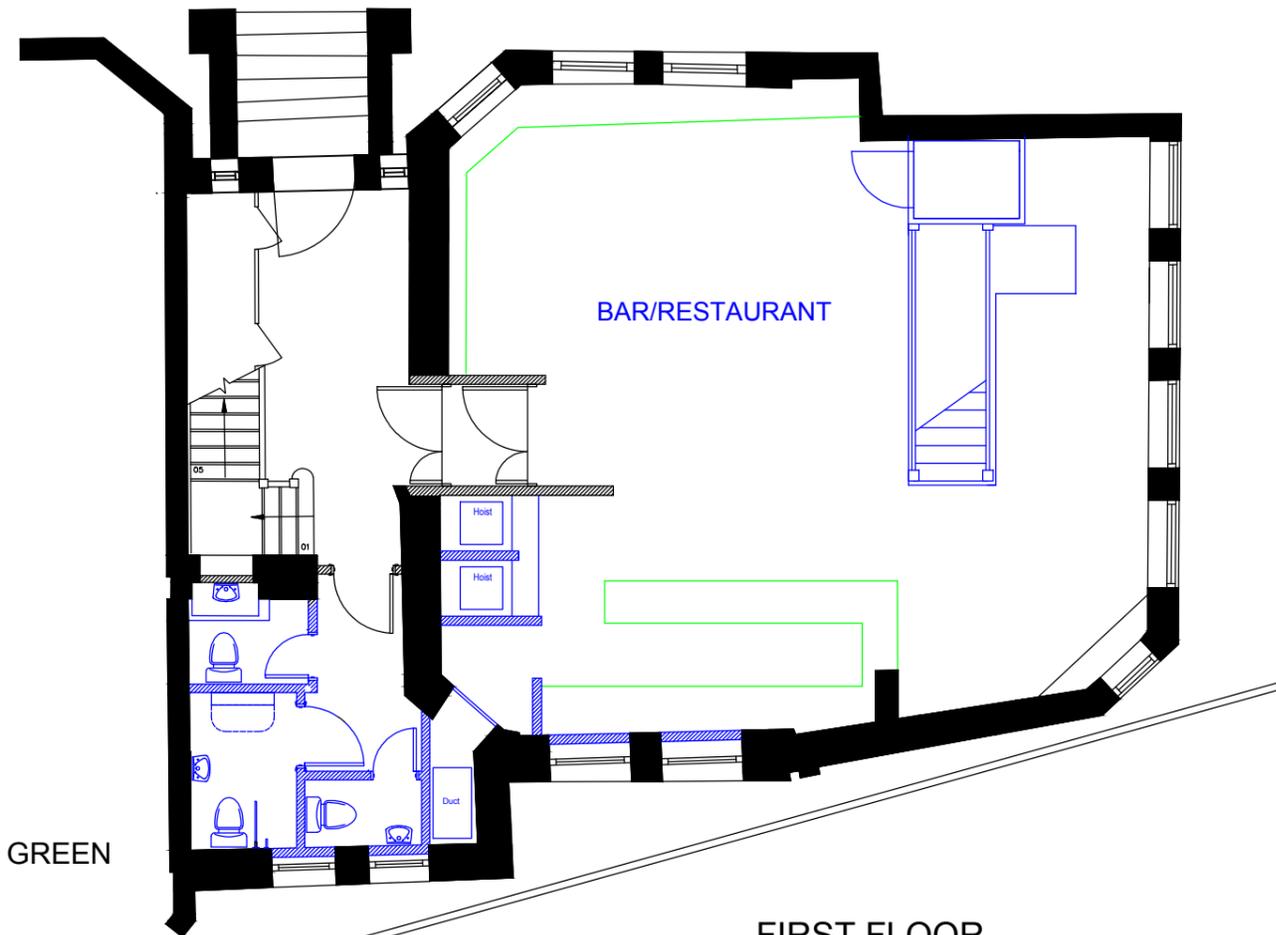

FIRST FLOOR

DEMOLITION SHOWN IN BLUE
ITEMS TO BE REMOVED BY CLIENT SHOWN IN GREEN

Rev	Date	Comment
C	04.09.20	ITEMS TO BE REMOVED BY CLIENT IN GREEN
B	22.07.20	CORRECTIONS TO ENTRANCE LOBBY
A	16.07.20	TENDER ISSUE



Chartered Building Surveyors
28 Stret Constantine
Newquay
Cornwall,
TR7 1GH
Tel: 01637 622304
Email: info@atlanticbuildingconsultants.co.uk

Project
Pentire House
5-9 Beach Road
Newquay

Client
Pentire Estate Ltd

Drawing Title
Lower Floor Plans
As Existing

Scale. 1:100 @ A3

Drg No. ABC424-02C

File No. ABC424

Designed by	JDR	Drawn by	JDR
Date	June 2020	Rev	C

© This Drawing is the Copyright of Atlantic Building Consultants Ltd